













THE PLAN BY WHICH THESE BUILDINGS ARE TO BE CONSTRUCTED HAS BEEN PREPARED BY ME OR UNDER MY CLOSE PERSONAL SUPERVISION AND I AM A LICENSED PROFESSIONAL ENGINEER IN THE STATE OF FLORIDA. I AM NOT PROVIDING CONTRACT ADMINISTRATION SERVICES.

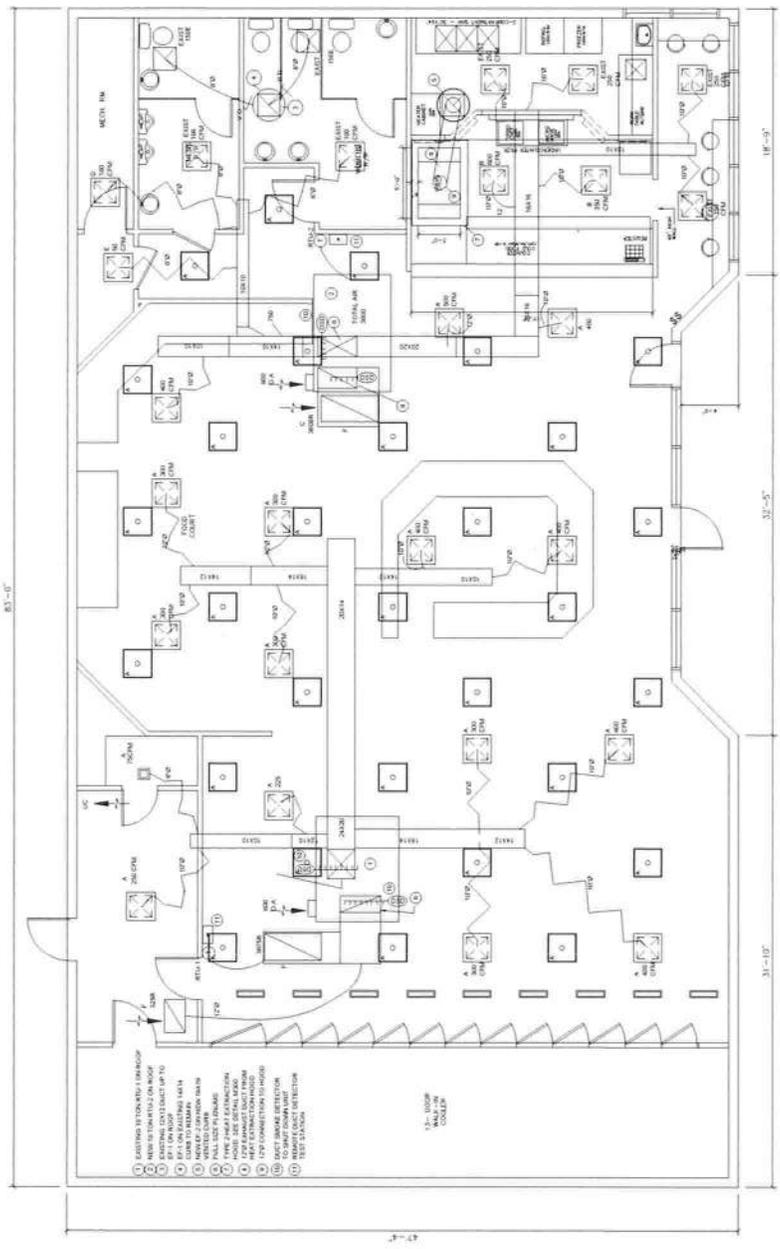

**NEW HVAC PLAN**  
 SCALE 1/4" = 1'-0"



THIS DRAWING IS THE PROPERTY OF CORBURN AND ASSOCIATES, INC. AND IS NOT TO BE REPRODUCED OR TRANSMITTED IN ANY FORM OR BY ANY MEANS, ELECTRONIC OR MECHANICAL, INCLUDING PHOTOCOPYING, RECORDING, OR BY ANY INFORMATION STORAGE AND RETRIEVAL SYSTEM, WITHOUT THE WRITTEN PERMISSION OF CORBURN AND ASSOCIATES, INC.

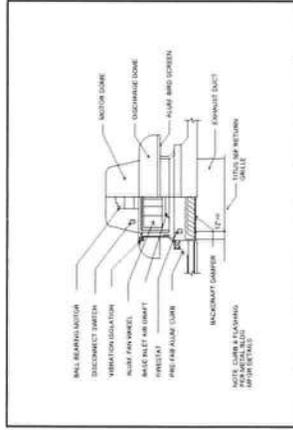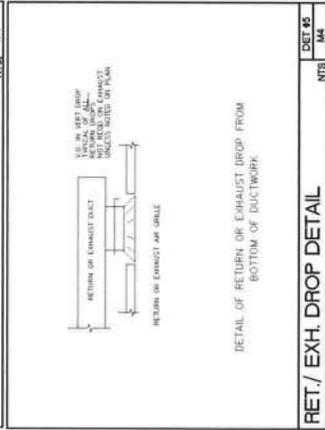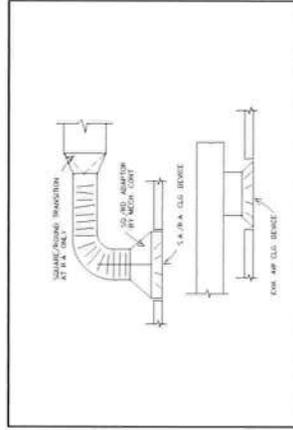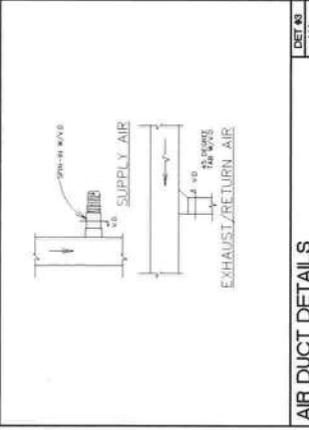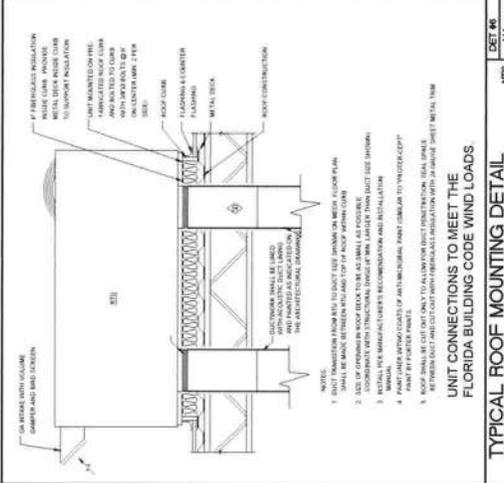






**SHEET NOTES**



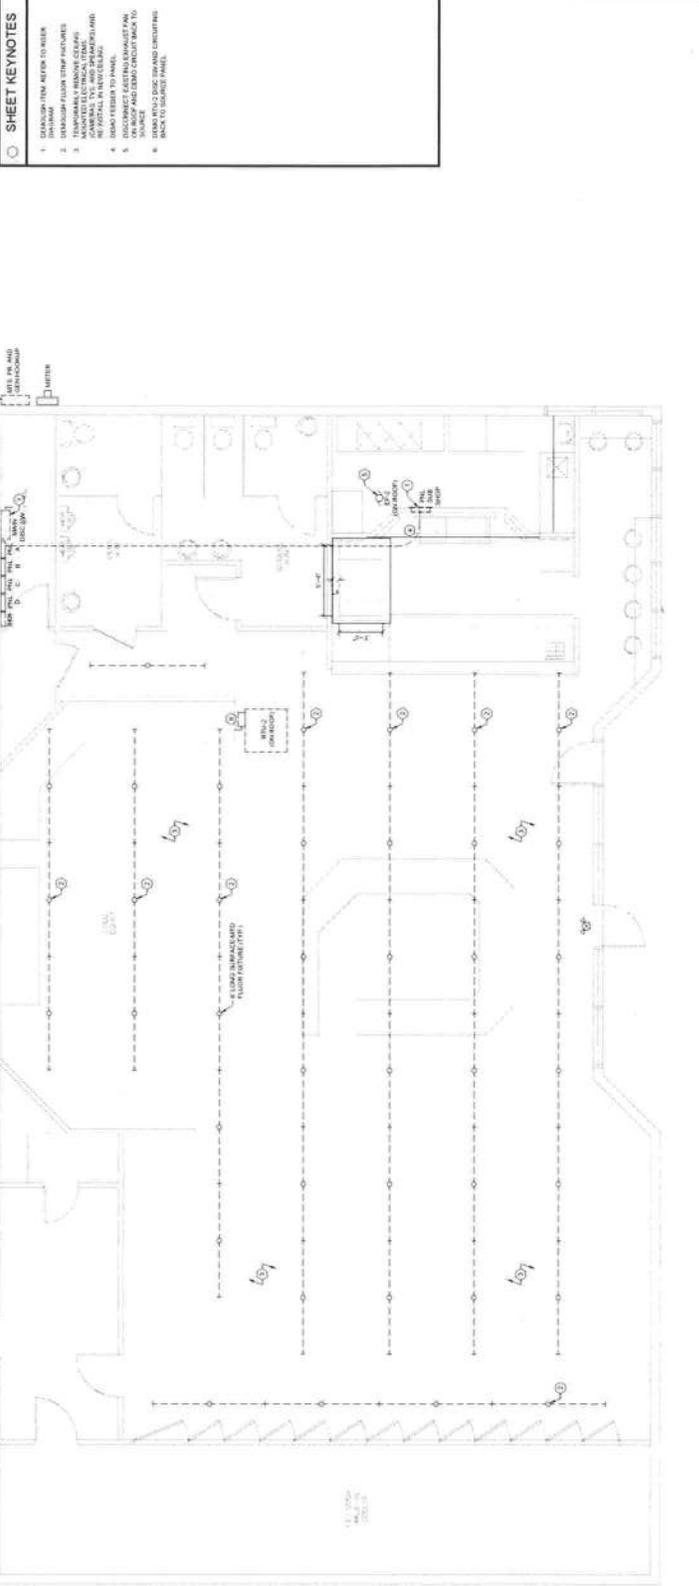

**ELECTRICAL DEMO PLAN**  
 SCALE: 1/4" = 1'-0"

SHEET NOTES

- SHEET KEYNOTES**
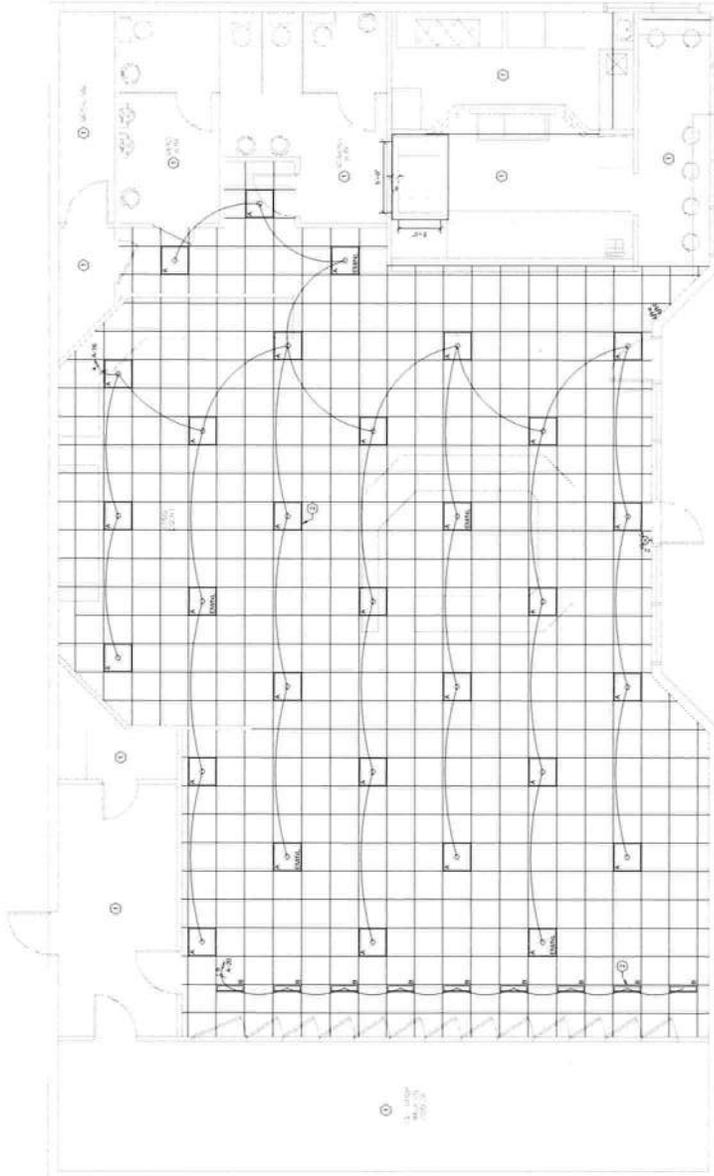


**ELECTRICAL LIGHTING PLAN**  
 SCALE: 1/4" = 1'-0"




**SHEET NOTES**


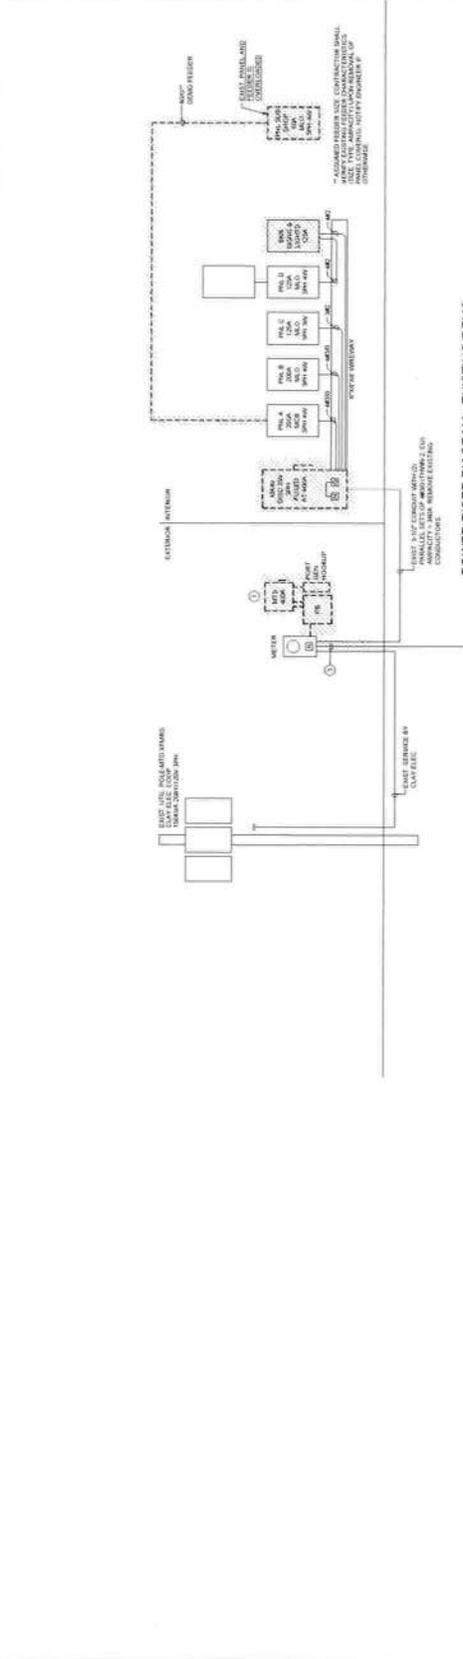

POWER RISER DIAGRAM - EXISTING/DEMO

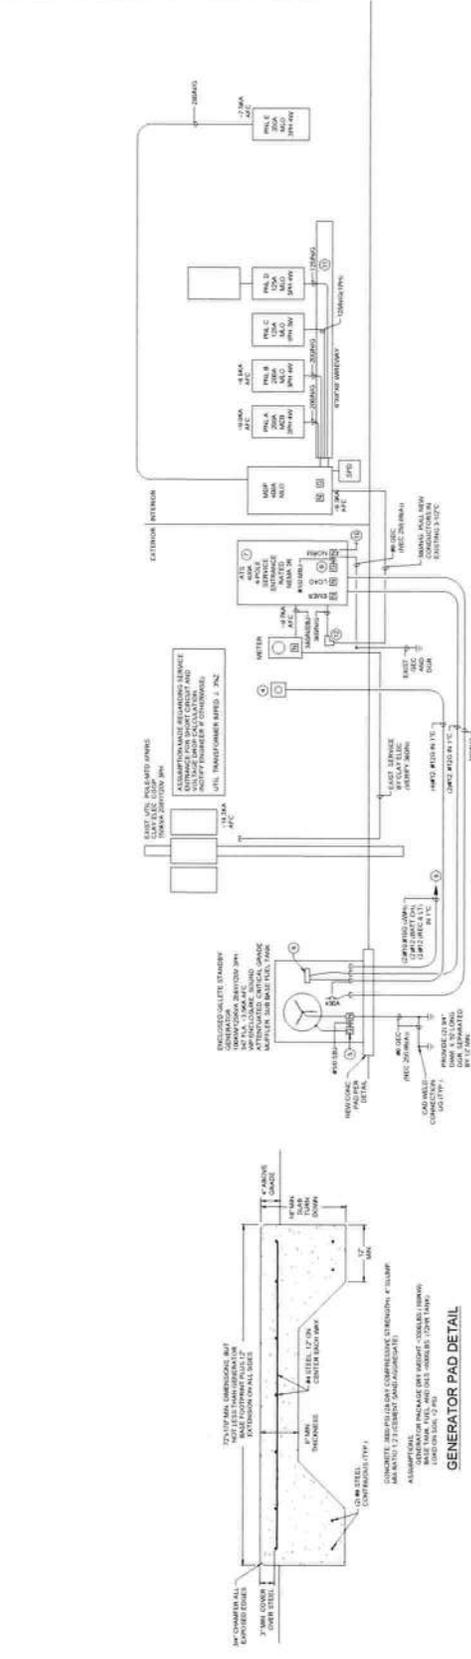

POWER RISER DIAGRAM - NEW WORK

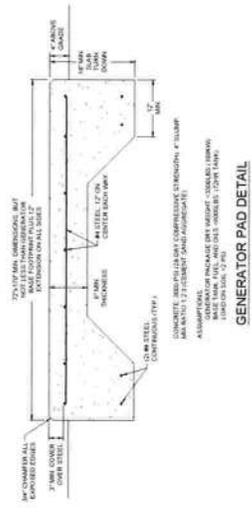

GENERATOR PAD DETAIL

