

plastpro

5200 W. CENTURY BLVD.
LOS ANGELES, CA 90045


**Smooth / Wood Grain / White Wood Grain
Rustic / Mahogany
Series N Fiberglass Door
INSWING / OUTSWING
"NON-IMPACT"**

GENERAL NOTES


1. This product has been evaluated and is in compliance with the 6th Edition (2017) Florida Building Code (FBC) structural requirements excluding the "High Velocity Hurricane Zone" (HVHZ).
2. Product anchors shall be as listed and spaced as shown on details. Anchor embedment to base material shall be beyond wall dressing or stucco.
3. When used in areas requiring wind borne debris protection this product is required to be protected with an impact resistant covering that complies with FBC Sections 1609.1.2 & R301.2.1.2.
4. For 2x stud framing construction, anchoring of these units shall be the same as that shown for 2x buck masonry construction.
5. Site conditions that deviate from the details of this drawing require further engineering analysis by a licensed engineer or registered architect.

TABLE OF CONTENTS


SHEET #	DESCRIPTION
1	Typical elevation, design pressures & general notes
2	Door panel details
3	Horizontal cross sections
4	Vertical cross sections
5	Buck and frame anchoring - 2X buck masonry construction
6	Frame anchoring - 1X buck masonry construction
7	Bill of Materials, glazing detail & components

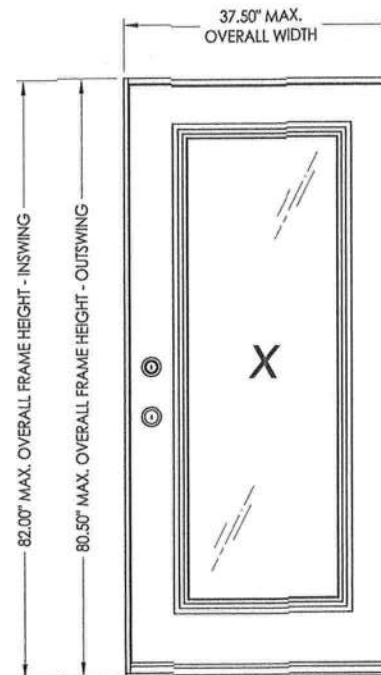









SWING	MAX. FRAME DIMENSION	GLASS TYPE	DESIGN PRESSURE (PSF)	
			POSITIVE	NEGATIVE
INSWING	37.50" x 82.00"	G1	+47.0	-50.0
OUTSWING	37.50" x 80.50"		+50.0	-50.0

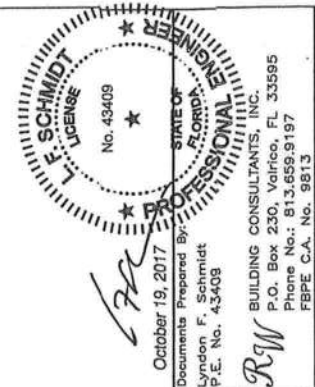


PRODUCT:		PLASTPRO INC. FIBERGLASS DOOR	
PART OR ASSEMBLY:		TYPICAL ELEVATION, DESIGN PRESSURES & GENERAL NOTES	
NO.	DATE	REVISIONS	BY
			JK
2	10/19/17	UPDATE TO 6TH ED. (2017) FBC	LFS
1	04/22/15	UPDATE TO 5TH ED. (2014) FBC	JK
DATE: 02/16/12			
SCALE: N.T.S.			
DWG. BY: JK			
CHK. BY: LFS			
DRAWING NO.: FL-15213.14			
SHEET 1 OF 7			

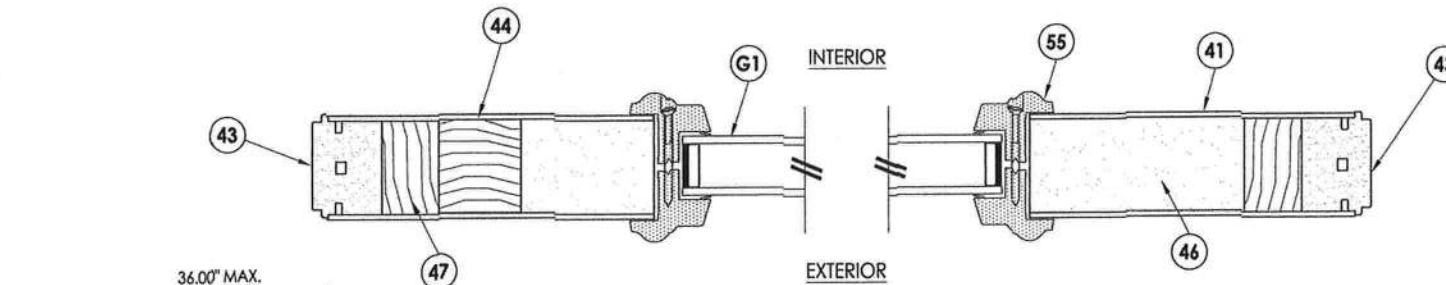

1
2 HORIZONTAL CROSS SECTION

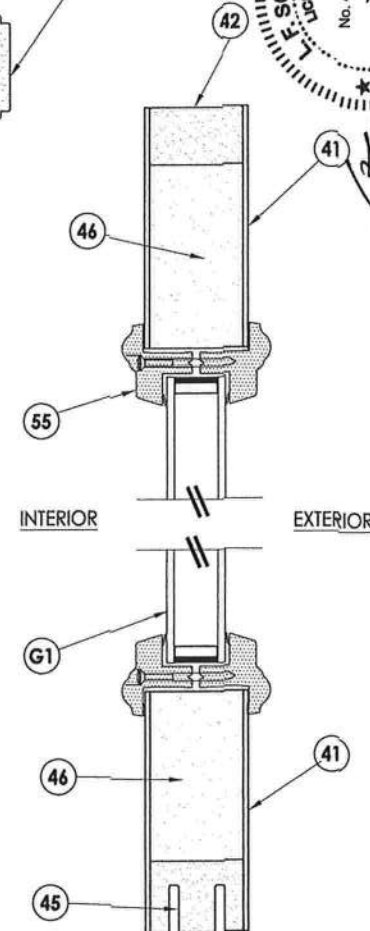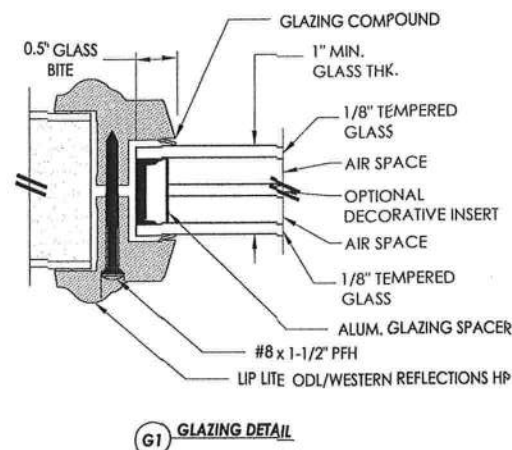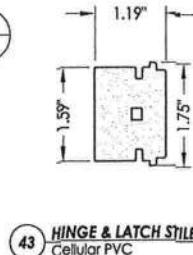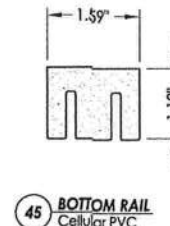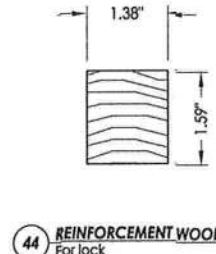
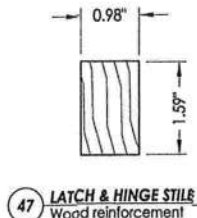
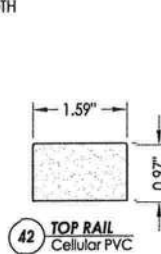
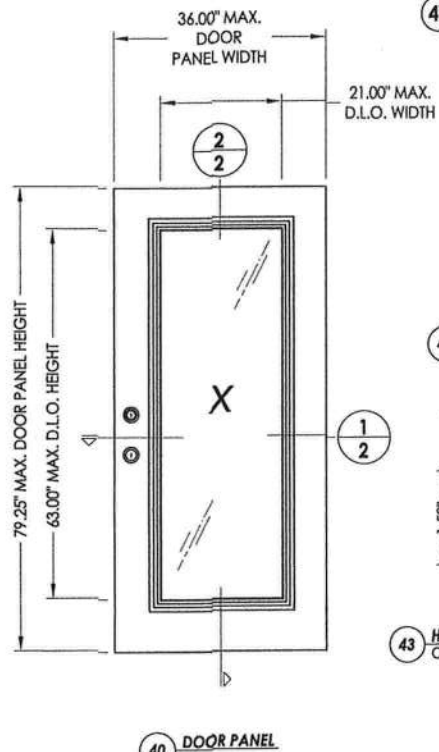


2
2 VERTICAL CROSS SECTION

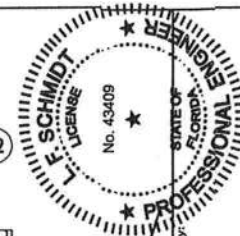


October 19, 2017
Documents Prepared By:
Lyndon F. Schmidt
P.E. No. 43409
R.W. BUILDING CONSULTANTS, INC.
P.O. Box 230, Valrico, FL 33595
Phone No.: 813.659.9197
FBPE C.A. No. 9813


PRODUCT:		PLASTRO, INC. FIBERGLASS DOOR	
PART OR ASSEMBLY:		DOOR PANEL DETAILS	
DATE:	02/16/12	DATE:	02/16/12
SCALE:	N.T.S.	DATE:	02/16/12
OWN. BY:	JK	DATE:	02/16/12
CHK. BY:	LFS	DATE:	02/16/12
DRAWING NO.:	FL-15213.14	DATE:	02/16/12
SHEET	2 OF 7	DATE:	02/16/12

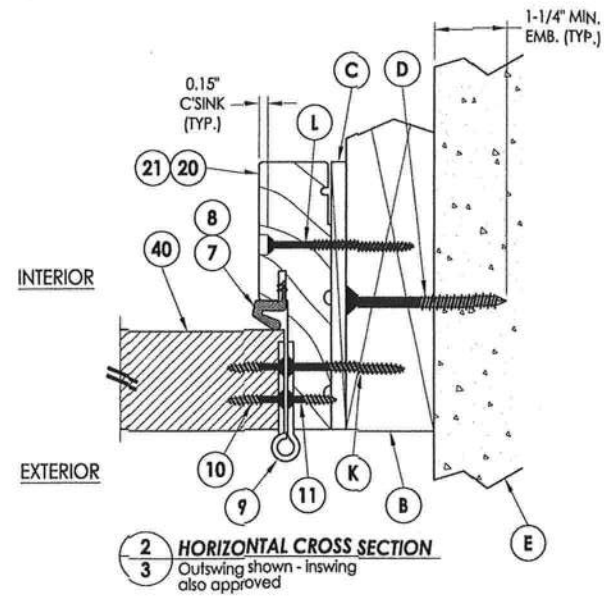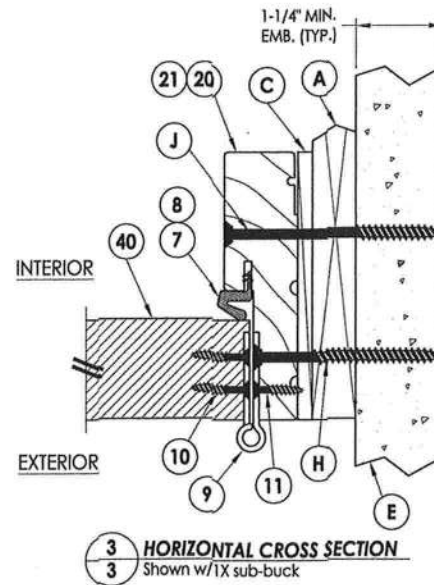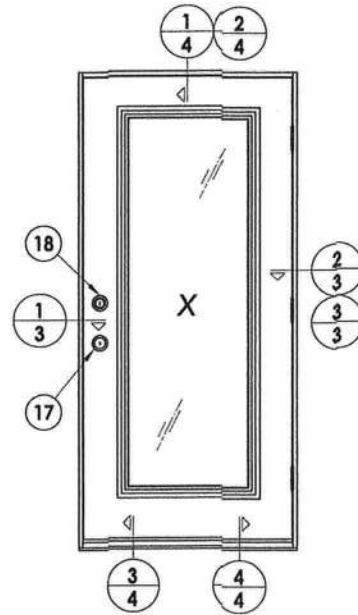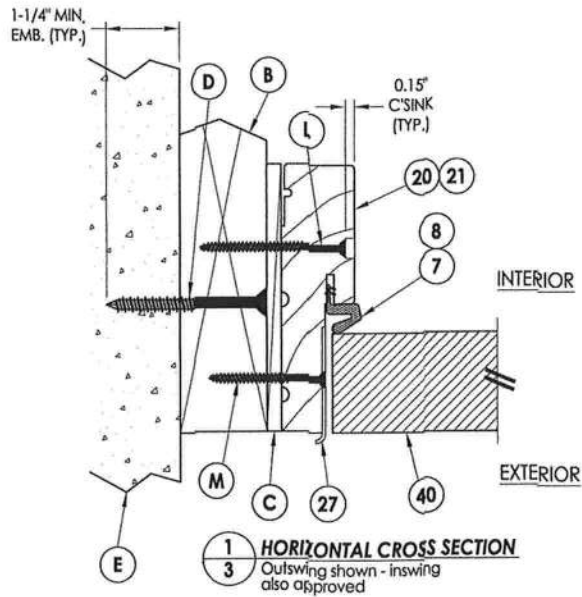


Documents Prepared By: Lyndon F. Schmidt P.E. No. 43409	
October 19, 2017	
BUILDING CONSULTANTS, INC. P.O. Box 230, Valrico, FL 33595 Phone No.: 813.659.9197 FBPE C.A. No. 9813	
PRODUCT: PLASTPRO INC. FIBERGLASS DOOR	PART OR ASSEMBLY: HORIZONTAL CROSS SECTIONS
DATE: 02/16/12	SCALE: N.T.S.
DWG. BY: JK	CHK. BY: LFS
DRAWING NO.: FL-15213.14	SHEET 3 of 7
REVISIONS	
NO.	DATE
2	10/19/17
1	04/22/15
1	04/22/15
1	04/22/15

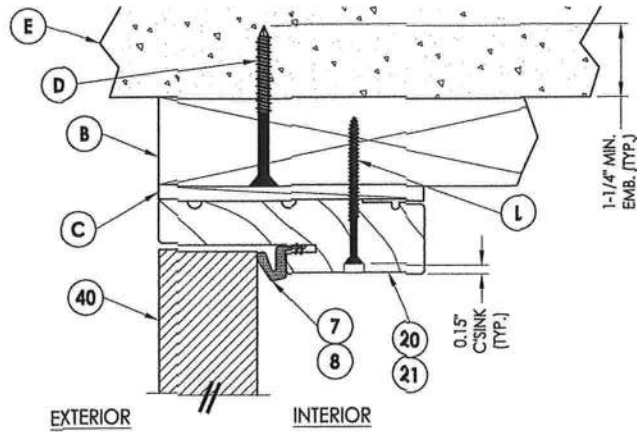


1 VERTICAL CROSS SECTION
4 Outswing shown - inswing also approved

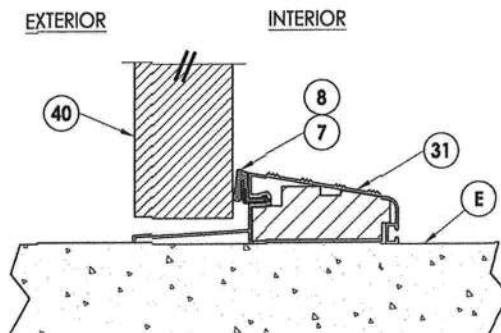

3 VERTICAL CROSS SECTION
4 Outswing configuration

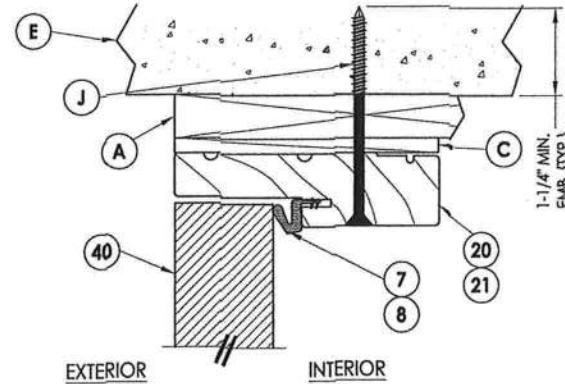

2 VERTICAL CROSS SECTION
4 Shown w/1X sub-buck

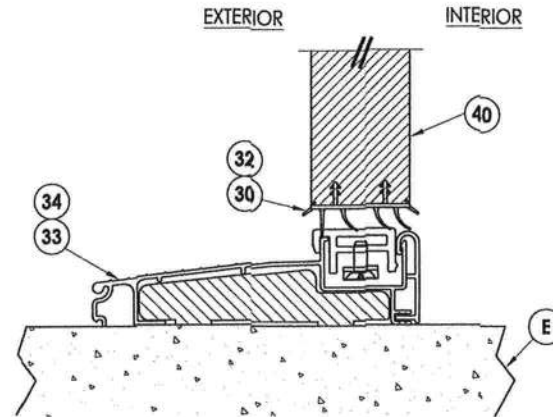


4 VERTICAL CROSS SECTION
4 Inswing configuration




October 19, 2017
 Documents Prepared By:
 Lyndon F. Schmidt
 P.E. No. 43409
 R.W. BUILDING CONSULTANTS, INC.
 P.O. Box 230, Valrico, FL 33595
 Phone No.: 813.659.9197
 FBPE C.A. No. 9813


PRODUCT:		PLASTIPRO INC. FIBERGLASS DOOR	
PART OR ASSEMBLY:		VERTICAL CROSS SECTIONS	
		LFS	JK
		BY	
REVISIONS			
2	10/19/17	UPDATE TO 6TH ED. (2017) FBC	
1	04/22/15	UPDATE TO 5TH ED. (2014) FBC	
	NO. DATE		
DATE: 02/16/12			
SCALE: N.T.S.			
DWG. BY: JK			
CHK. BY: LFS			
DRAWING NO.: FL-15213.14			
SHEET 4 OF 7			

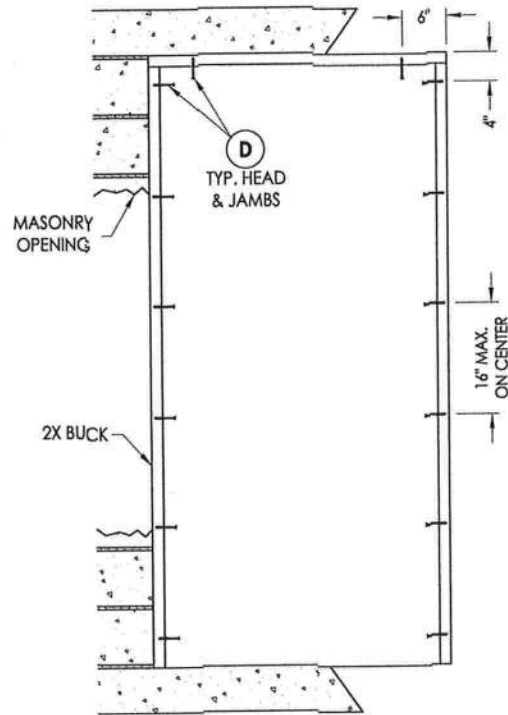


BUCK ANCHORING

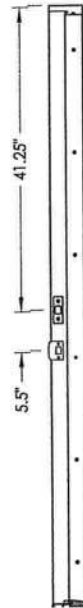


STRIKE JAMB

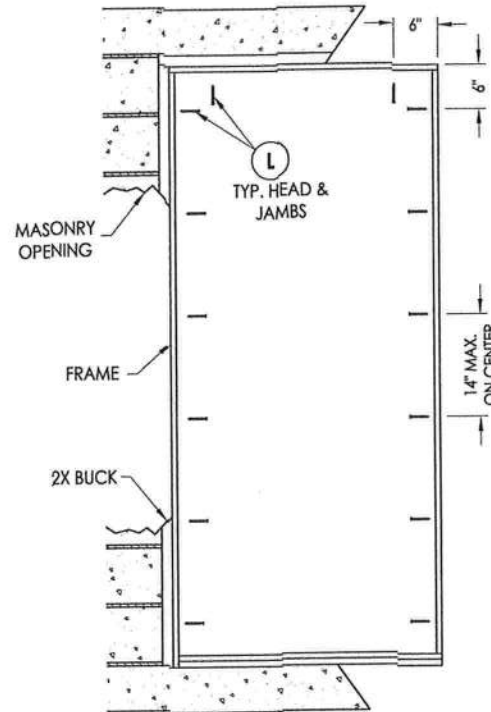


FRAME ANCHORING
Masonry 2X buck construction

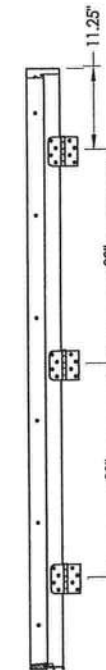

HINGE JAMB

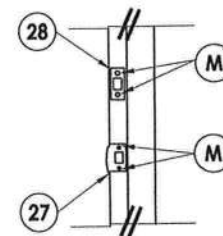

LATCH & DEADBOLT DETAIL

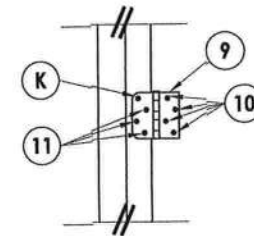

HINGE DETAIL

CONCRETE ANCHOR NOTES:

- Concrete anchor locations at the corners may be adjusted to maintain the min. edge distance to mortar joints.
- Concrete anchor locations noted as "MAX. ON CENTER" must be adjusted to maintain the min. edge distance to mortar joints, additional concrete anchors may be required to ensure the "MAX. ON CENTER" dimension are not exceeded.
- Concrete anchor table:


ANCHOR TYPE	ANCHOR SIZE	MIN. EMBEDMENT	MIN. CLEARANCE TO MASONRY EDGE	MIN. CLEARANCE TO ADJACENT ANCHOR
ITW TAPCON®	1/4"	1-1/4"	2"	4"
ELCO ULTRACON®	1/4"	1-1/4"	1"	4"

WOOD SCREW INSTALLATION NOTES:


- Maintain a minimum 5/8" edge distance, 1" end distance, & 1" o.c. spacing of wood screws to prevent the splitting of wood.

October 19, 2017
 Documents Prepared By: Lyndon F. Schmidt
 P.E. No. 43409
 F.L. SCHMIDT
 LICENSE
 No. 43409
 PROFESSIONAL ENGINEER
 STATE OF FLORIDA
 BUILDING CONSULTANTS, INC.
 P.O. Box 230, Valrico, FL 33595
 Phone No.: 813.659.9197
 FBPE C.A. No. 9813


PRODUCT:	PLAST-PRO INC. FIBERGLASS DOOR
PART OR ASSEMBLY:	BUCK AND FRAME ANCHORING 2X BUCK MASONRY CONSTRUCTION
DATE:	02/16/12
SCALE:	N.T.S.
DWG. BY:	JK
CHK. BY:	LFS
DRAWING NO.:	FL-15213.14
SHEET	5 OF 7

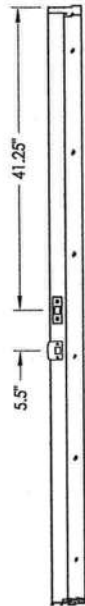


STRIKE JAMB

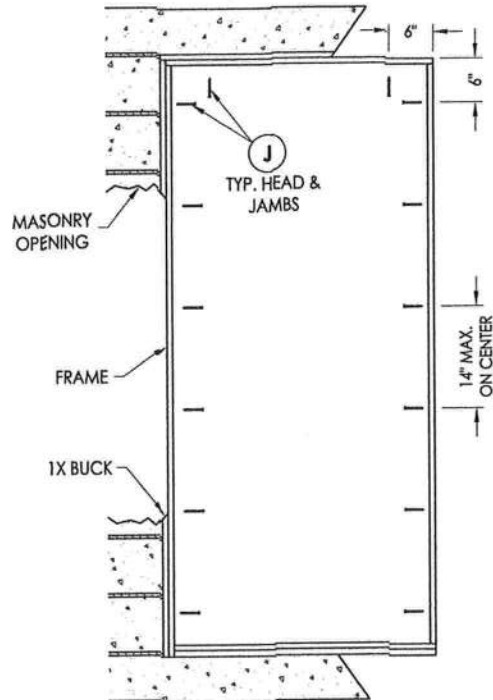


FRAME ANCHORING
Masonry 1X buck construction

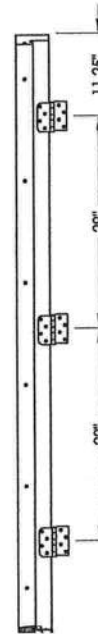

HINGE JAMB

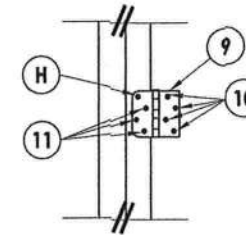

HINGE DETAIL

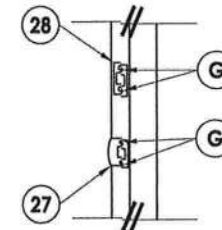

LATCH & DEADBOLT DETAIL


CONCRETE ANCHOR NOTES:

- Concrete anchor locations at the corners may be adjusted to maintain the min. edge distance to mortar joints.
- Concrete anchor locations noted as "MAX. ON CENTER" must be adjusted to maintain the min. edge distance to mortar joints, additional concrete anchors may be required to ensure the "MAX. ON CENTER" dimension are not exceeded.
- Concrete anchor table:

ANCHOR TYPE	ANCHOR SIZE	MIN. EMBEDMENT	MIN. CLEARANCE TO MASONRY EDGE	MIN. CLEARANCE TO ADJACENT ANCHOR
ITW TAPCON®	1/4"	1-1/4"	2"	4"
ELCO ULTRACON®	1/4"	1-1/4"	1"	4"
ITW TAPCON®	3/16"	1-1/4"	3"	1-1/2"

WOOD SCREW INSTALLATION NOTES:


- Maintain a minimum 5/8" edge distance, 1" end distance, & 1" o.c. spacing of wood screws to prevent the splitting of wood.

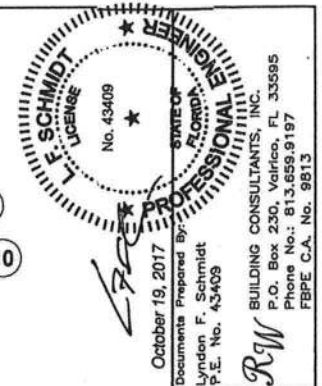


October 19, 2017
Documents Prepared By:
Lyndon F. Schmidt
P.E. No. 43409

PRODUCT:		PLASTPRO INC. FIBERGLASS DOOR	
PART OR ASSEMBLY:		FRAME ANCHORING 1X BUCK MASONRY CONSTRUCTION	
DATE:		02/16/12	
SCALE:		N.T.S.	
DWG. BY:		JK	
CHK. BY:		LFS	
DRAWING NO.:		FL-15213.14	
SHEET		6 of 7	


BILL OF MATERIALS		
ITEM	DESCRIPTION	MATERIAL
A	1X BUCK SG >= 0.55	WOOD
B	2X BUCK SG >= 0.55	WOOD
C	1/4" MAX. SHIM SPACE	-
D	1/4" X 2-3/4" PFH ELCO OR ITW CONCRETE SCREW	STEEL
E	MASONRY - 3,000 PSI MIN. CONCRETE CONFORMING TO ACI 301 OR HOLLOW BLOCK CONFORMING TO ASTM C90	CONCRETE
G	3/16" X 3-1/4" PFH ITW CONCRETE SCREW	STEEL
H	1/4" X 3-1/4" PFH ITW CONCRETE SCREW	STEEL
J	1/4" X 3-3/4" PFH ITW CONCRETE SCREW	STEEL
K	#10 X 2" PFH WOOD SCREW	STEEL
L	#8 X 2-1/2" PFH WOOD SCREW (1.15" MIN. EMBEDMENT)	STEEL
M	#8 X 2" PFH WOOD SCREW	STEEL
7	FORCE 5 WEATHER STRIPPING BY ENDURA	FOAM
8	COMPRESSION WEATHER STRIP QLON 650 BY SCHLEGEL	FOAM
9	4" X 4" BUTT HINGE	STEEL
10	#9 X 1" PFH WOOD SCREW	STEEL
11	#9 X 3/4" PFH WOOD SCREW	STEEL
17	KWIKSET KEYED ENTRY - SIGNATURE SERIES	STEEL
18	KWIKSET DEADBOLT - SIGNATURE SERIES (780)	STEEL
20	FINGER JOINTED PINE FRAME, HEAD & HINGE JAMBS	WOOD
21	POLYFIBER JAMB	COMP. / VINYL
27	LATCH STRIKE PLATE	STEEL
28	DEADBOLT STRIKE PLATE	STEEL
30	INSWING VINYL DOOR BOTTOM SWEEP BY ENDURA	VINYL
31	OUTSWING BUMP THRESHOLD	ALUM. / WOOD
32	VINYL DOOR BOTTOM SWEEP #3628 BY HOLM IND.	PVC
33	INSWING ADJUSTABLE THRESHOLD BY ENDURA	ALUM. / WOOD
34	INSWING ADJUSTABLE ALUMINUM THRESHOLD BY DLP	ALUM. / WOOD
40	DOOR PANEL - SEE DOOR PANEL DETAIL SHEET FOR CONSTRUCTION DETAILS	-
41	DOOR SKIN (MIN. 0.075" THICK)	FIBERGLASS
42	TOP RAIL	CELLULAR/PVC
43	LATCH & HINGE STILE	CELLULAR/PVC
44	REINFORCEMENT WOOD FOR LOCKS (20" LONG)	WOOD
45	BOTTOM RAIL	CELLULAR/PVC
46	POLYURETHANE FOAM BY NAN YA	POLYURETHANE
47	CONTINUOUS LATCH & HINGE STILE REINFORCEMENT	WOOD
49	GLAZING COMPOUND	SILICONE
55	LIP LITE ODL/WESTERN REFLECTIONS HP	POLYPROPYLENE
56	GLAZING SPACER	ALUM.
57	#8 X 1-1/2" PFH LITE FRAME SCREW	STEEL

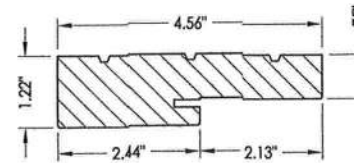


20 HEAD & SIDE Jamb

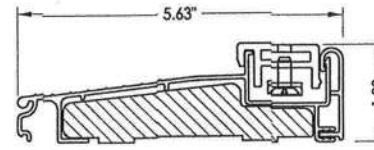

33 ADJUSTABLE INSWING THRESHOLD

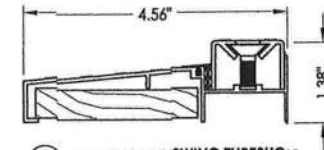

34 ADJUSTABLE INSWING THRESHOLD

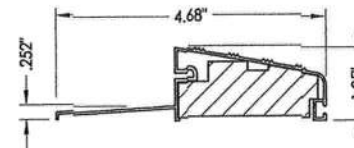

31 OUTSWING BUMP THRESHOLD



October 19, 2017

Documents Prepared By:
Lyndon F. Schmidt
P.E. No. 43409

RW BUILDING CONSULTANTS, INC.
P.O. Box 230, Valrico, FL 33595
Phone No.: 813.659.9197
FBPE C.A. No. 9813

PRODUCT:		PLASTPRO INC. FIBERGLASS DOOR	
PART OR ASSEMBLY:		BILL OF MATERIALS, GLAZING DETAIL & COMPONENTS	
DATE:	02/16/12	SCALE:	N.T.S.
DWG. BY:	JK	CHK. BY:	LFS
DRAWING NO.:	FL-15213.14	REVISIONS	
SHEET	7	OF 7	