


HERN LANDINGS
DIVISION", PER
SES 205-206,
ITY, FLORIDA
ADS.
IR CT.
S TAKEN
FURNISHED
ATION PER
TRACTOR
L VERIFY ALL
SETBACKS

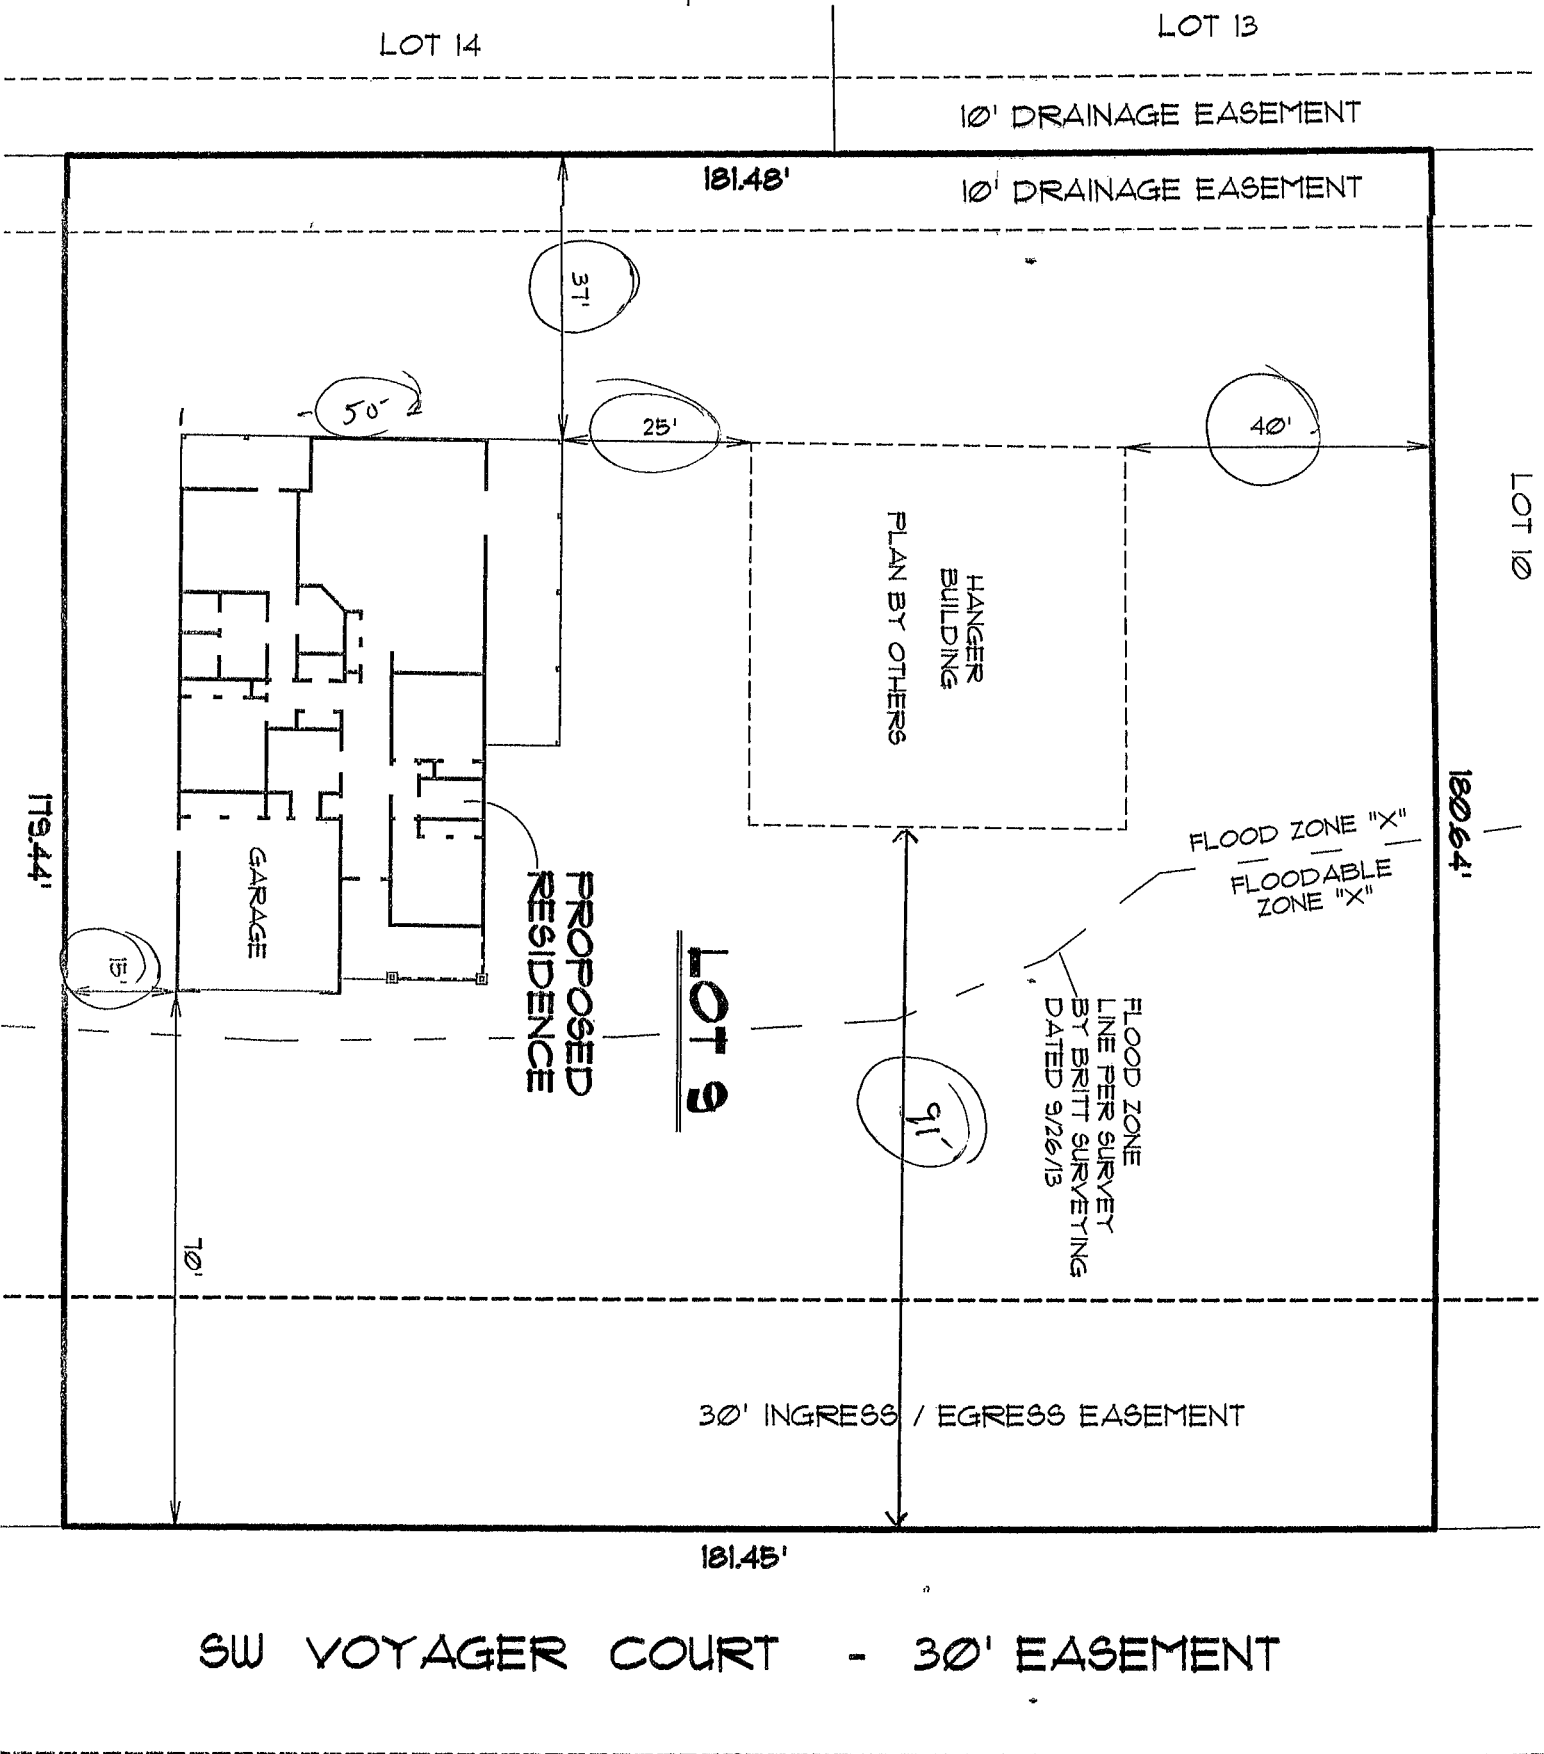

SW VOYAGER COURT - 30' EASEMENT