


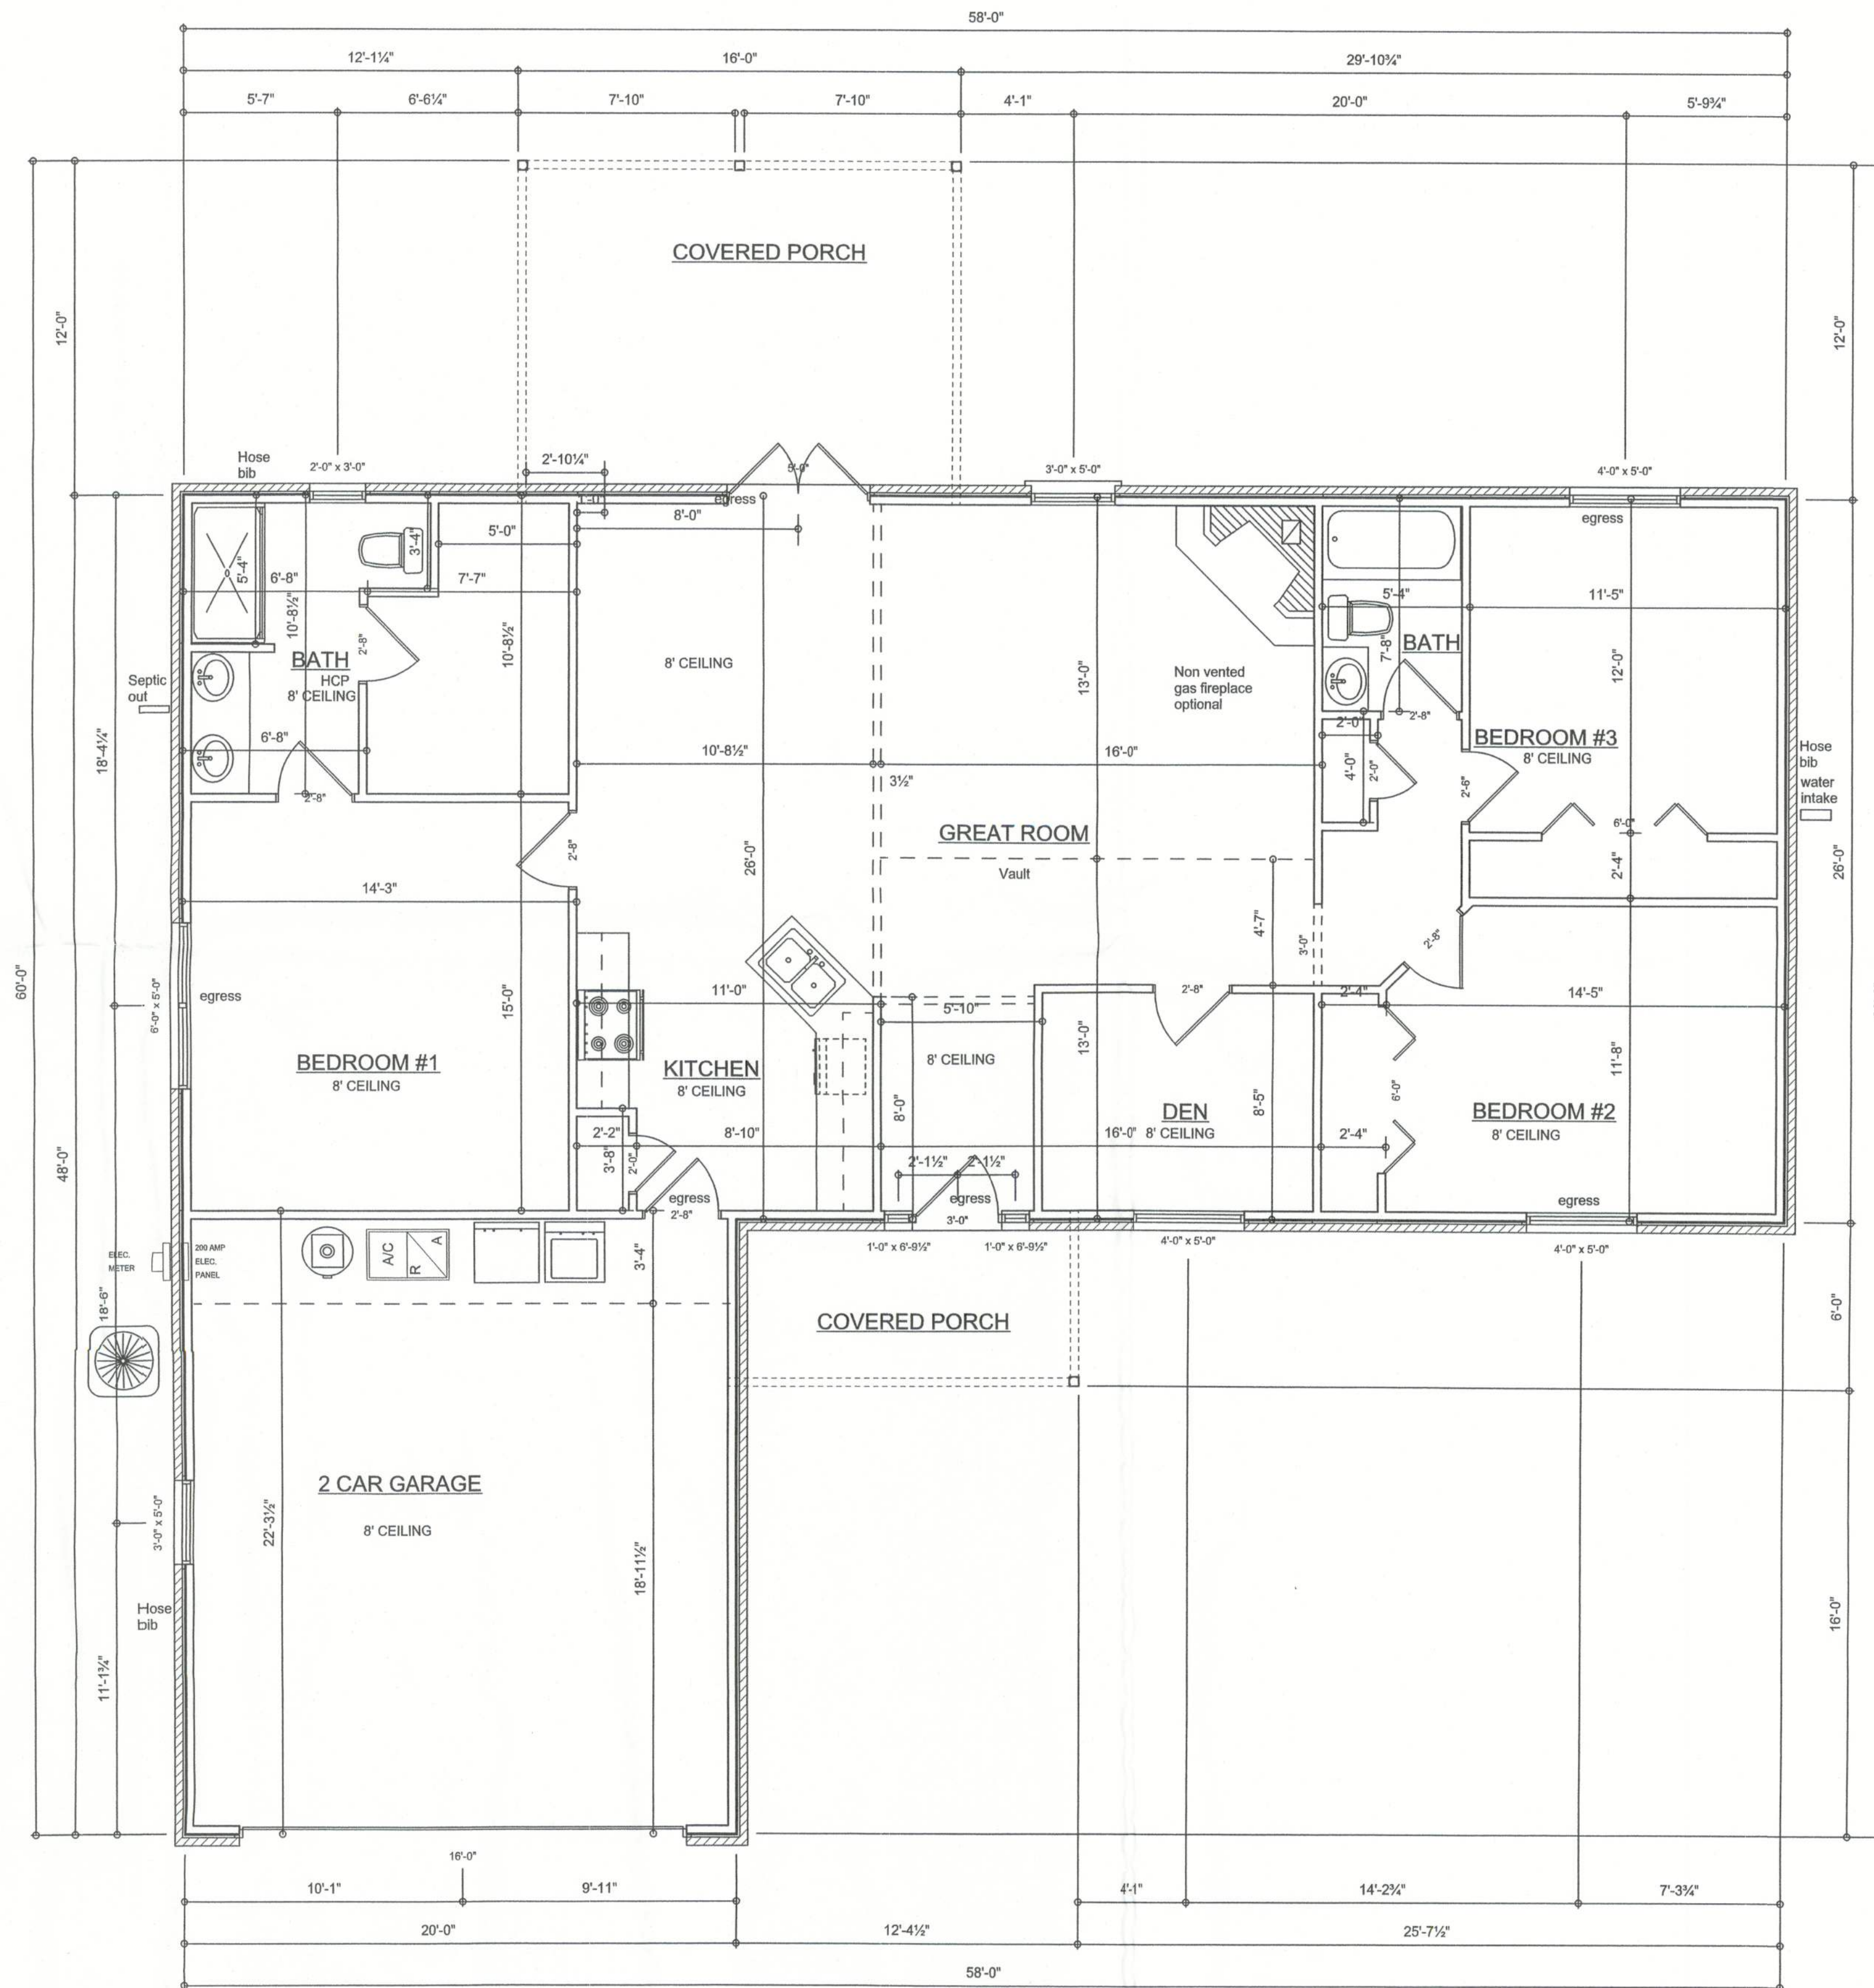

Area	
Heated	1508
Porch	74
Garage	440
Total	2022

Scale 1/4" = 1'

W. Wood