


Al Lakeside Plumbing LLC
Dan Trimble

Fredrick Elfers
181 SW Brothers Lane
Lake City FL 32055
12-45-16-02941-104(13340)

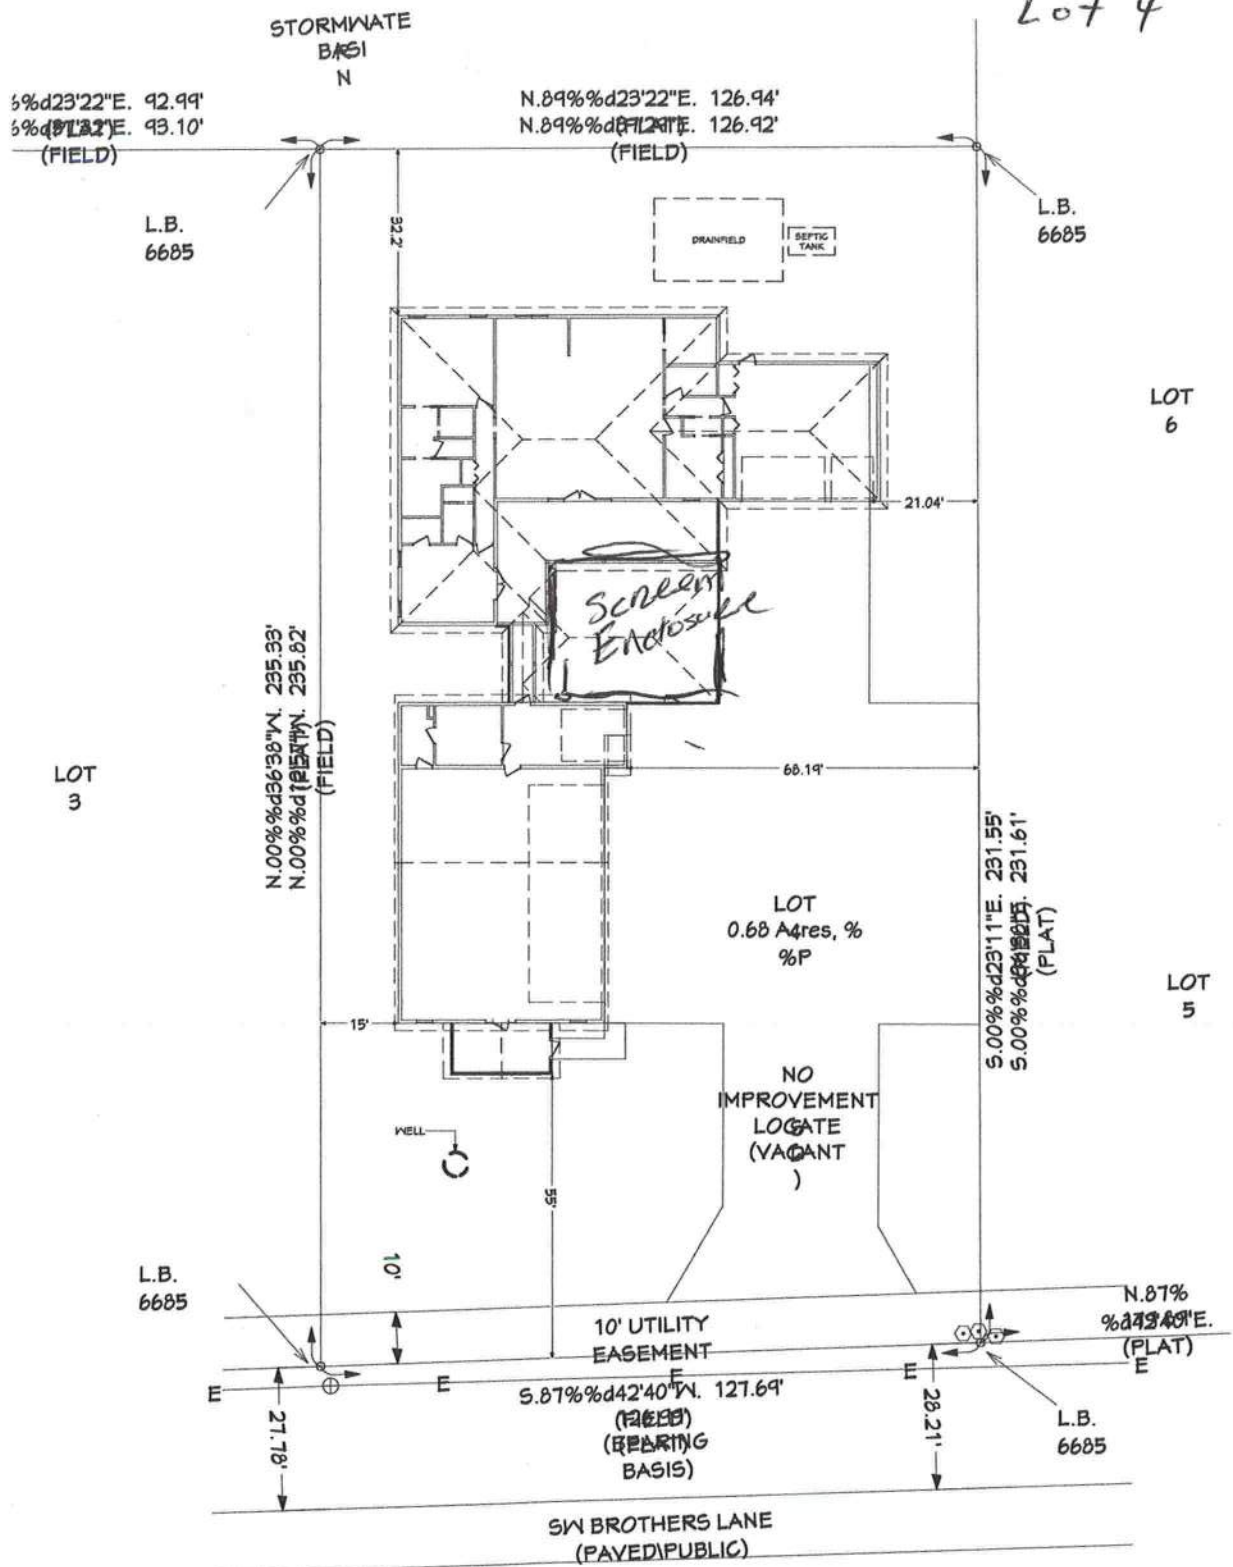

Lot 4 Southern Landings Aviation
SD/WD 1048-153 WD 1409-2523