


REVISIONS	

SOFTPLAN
ARCHITECTURAL DESIGN SOFTWARE

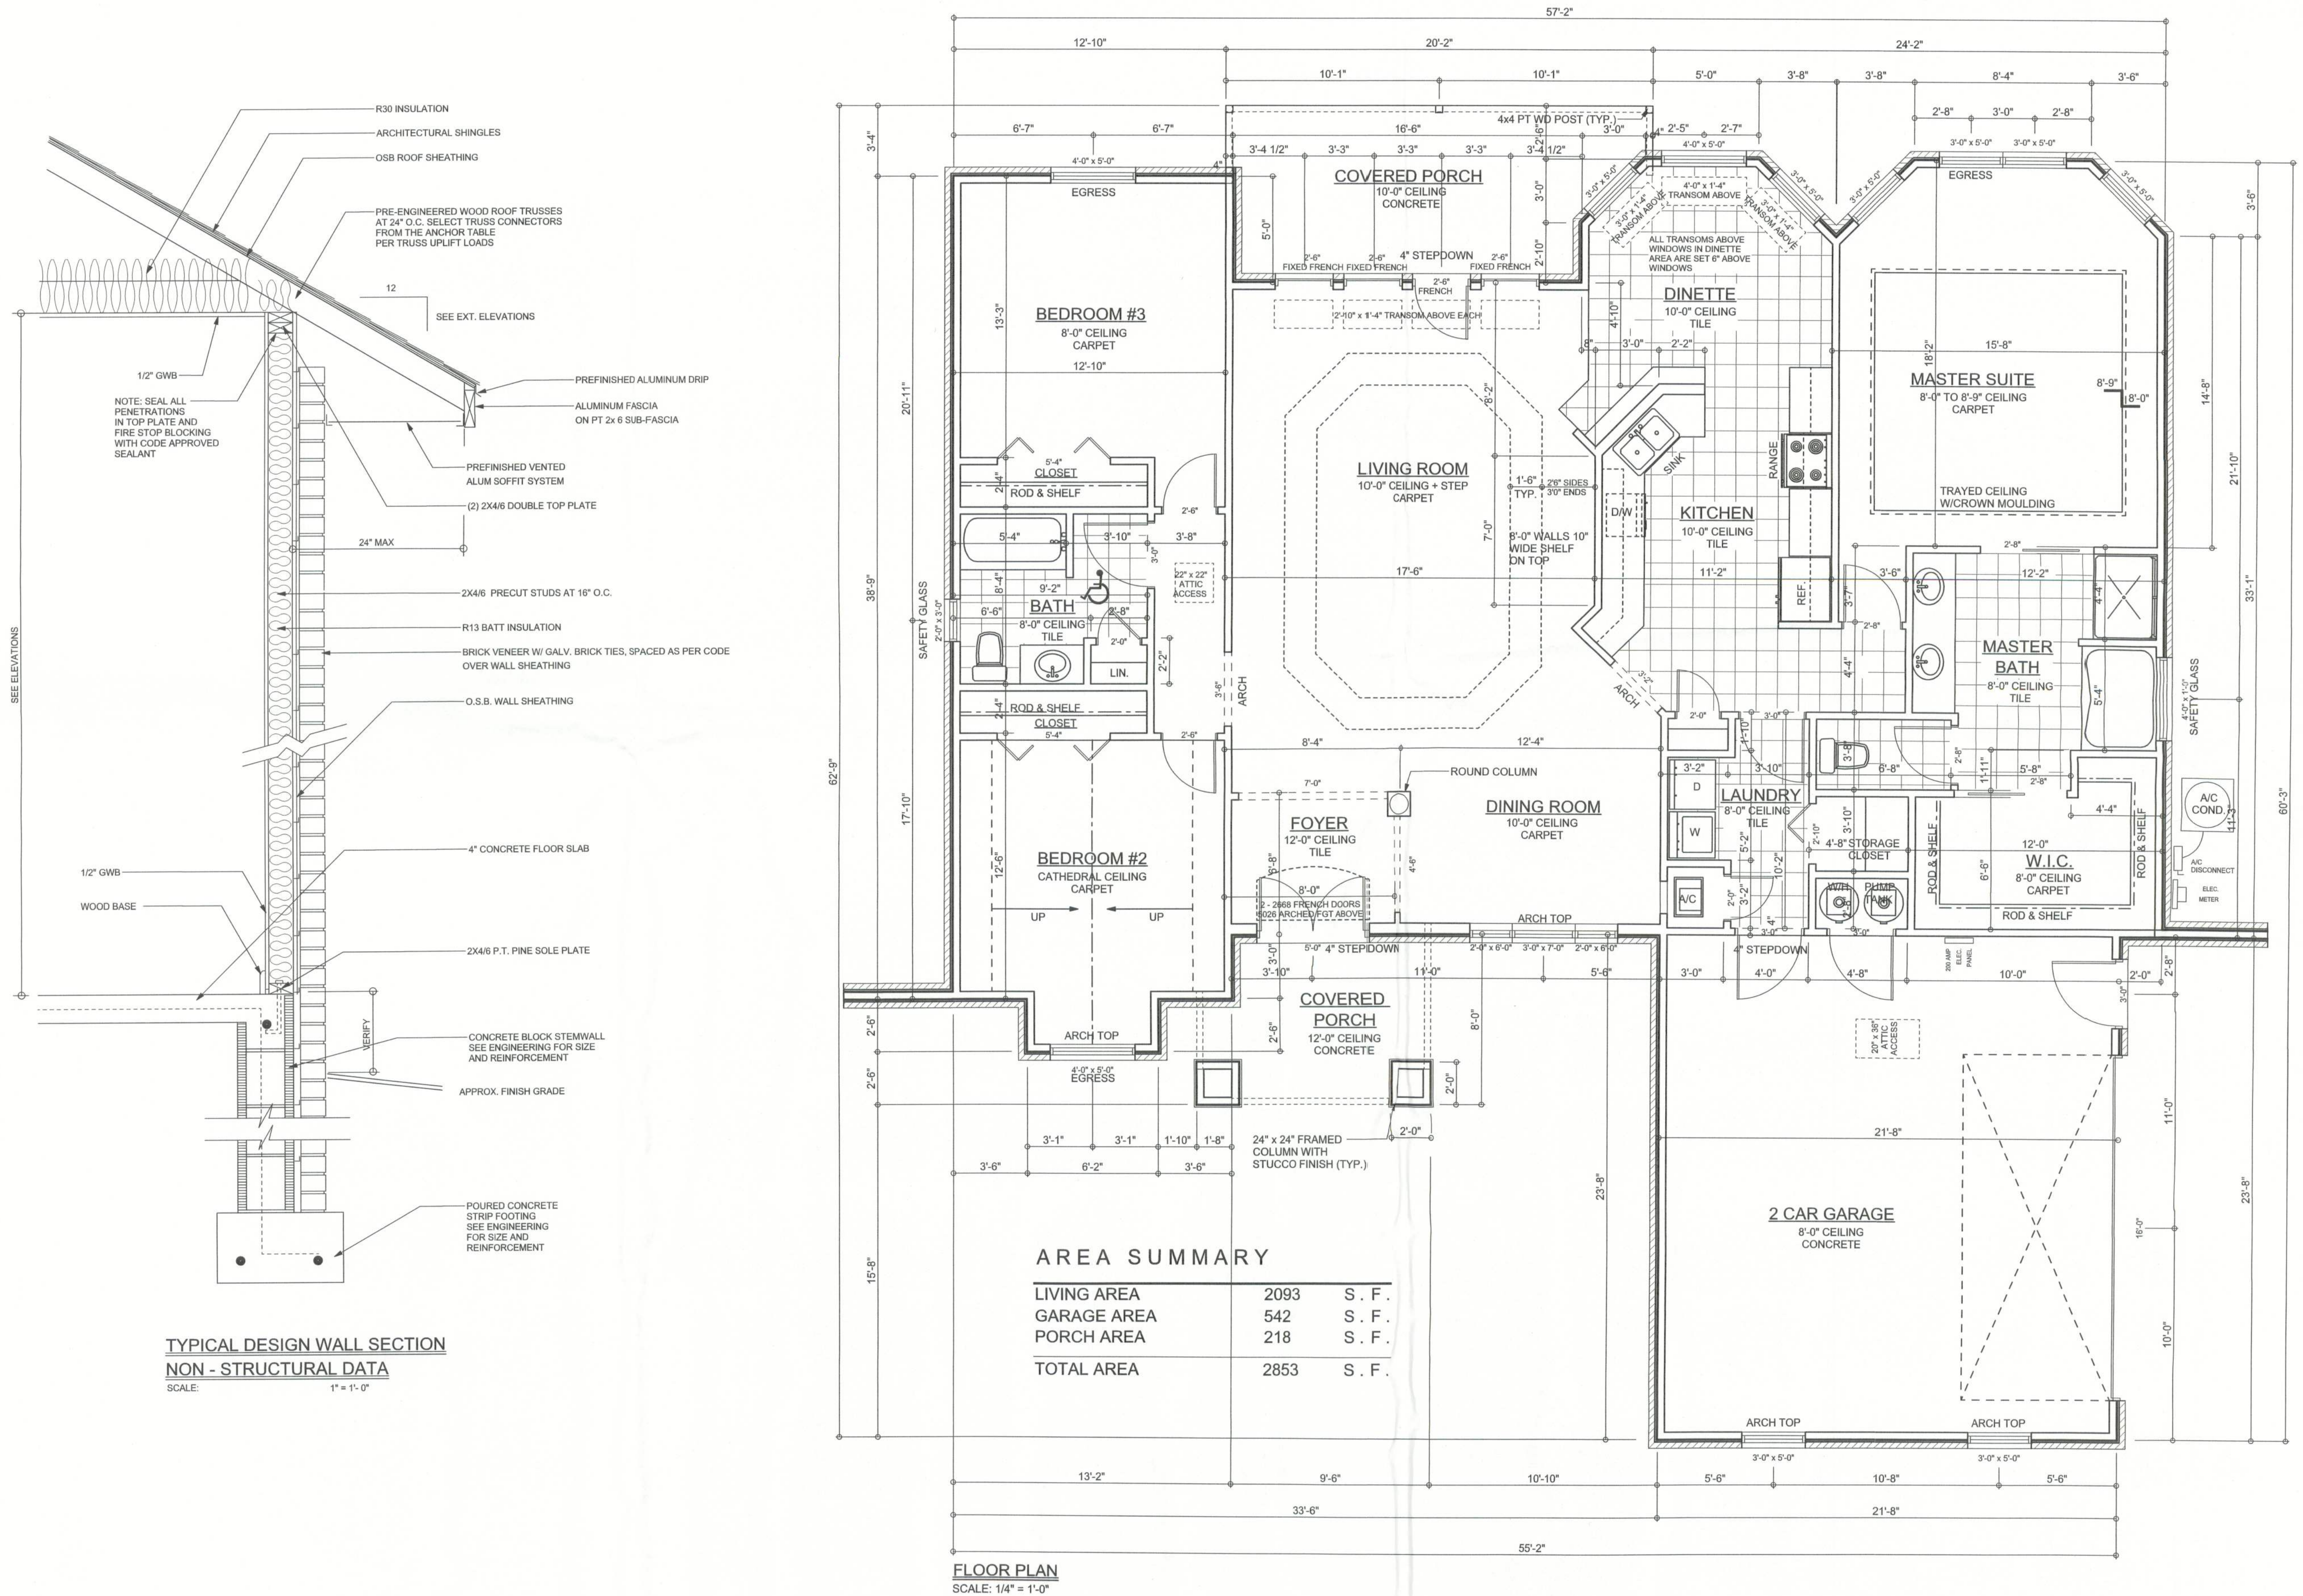

WINDLOAD ENGINEER: Mark Disosway,
P.E. No. 53915, P.O. Box 868, Lake City, FL
32056, 386-754-5419

DIMENSIONS:
Stated dimensions supercede scaled dimensions. Refer all questions to Mark Disosway, P.E. for resolution. Do not proceed without clarification.

COPYRIGHTS AND PROPERTY RIGHTS:
Mark Disosway, P.E. hereby expressly reserves its common law copyrights and property right in these instruments of service. This document is not to be reproduced, altered or copied in any form or manner without first the express written permission and consent of Mark Disosway.

CERTIFICATION: These plans and "Windload Engineering", Sheet S-1, attached, comply with Florida Building Code 2001, Section 1605 wind loads, to the best of my knowledge.

LIMITATION: This design is valid for one building at specified location. In case of conflict, structural requirements, scope of work, and builder responsibilities on sheet S-1 control.

MARK DISOSWAY
P.E. 53915
Mark Disosway
25 AUG 05
SEAL

ERKINGER HOME BUILDERS, INC.

SPEC HOUSE

ADDRESS:
Lot # 16, Phase I
Emerald Cove S/D
Lake City, Florida

Mark Disosway P.E.
P.O. Box 868
Lake City, Florida 32026
Phone: (386) 754 - 5419
Fax: (386) 754 - 6749
Email: mdpe@bellsouth.net

PRINTED DATE:
August 25, 2005

DRAWN BY: Matthew A. Erkinger
CHECKED BY: Evan Beamley

DESIGNED BY:
Matthew A. Erkinger

FINALS DATE:
22/Aug/05

JOB NUMBER:
508175

DRAWING NUMBER
A-2
OF 6 SHEETS