


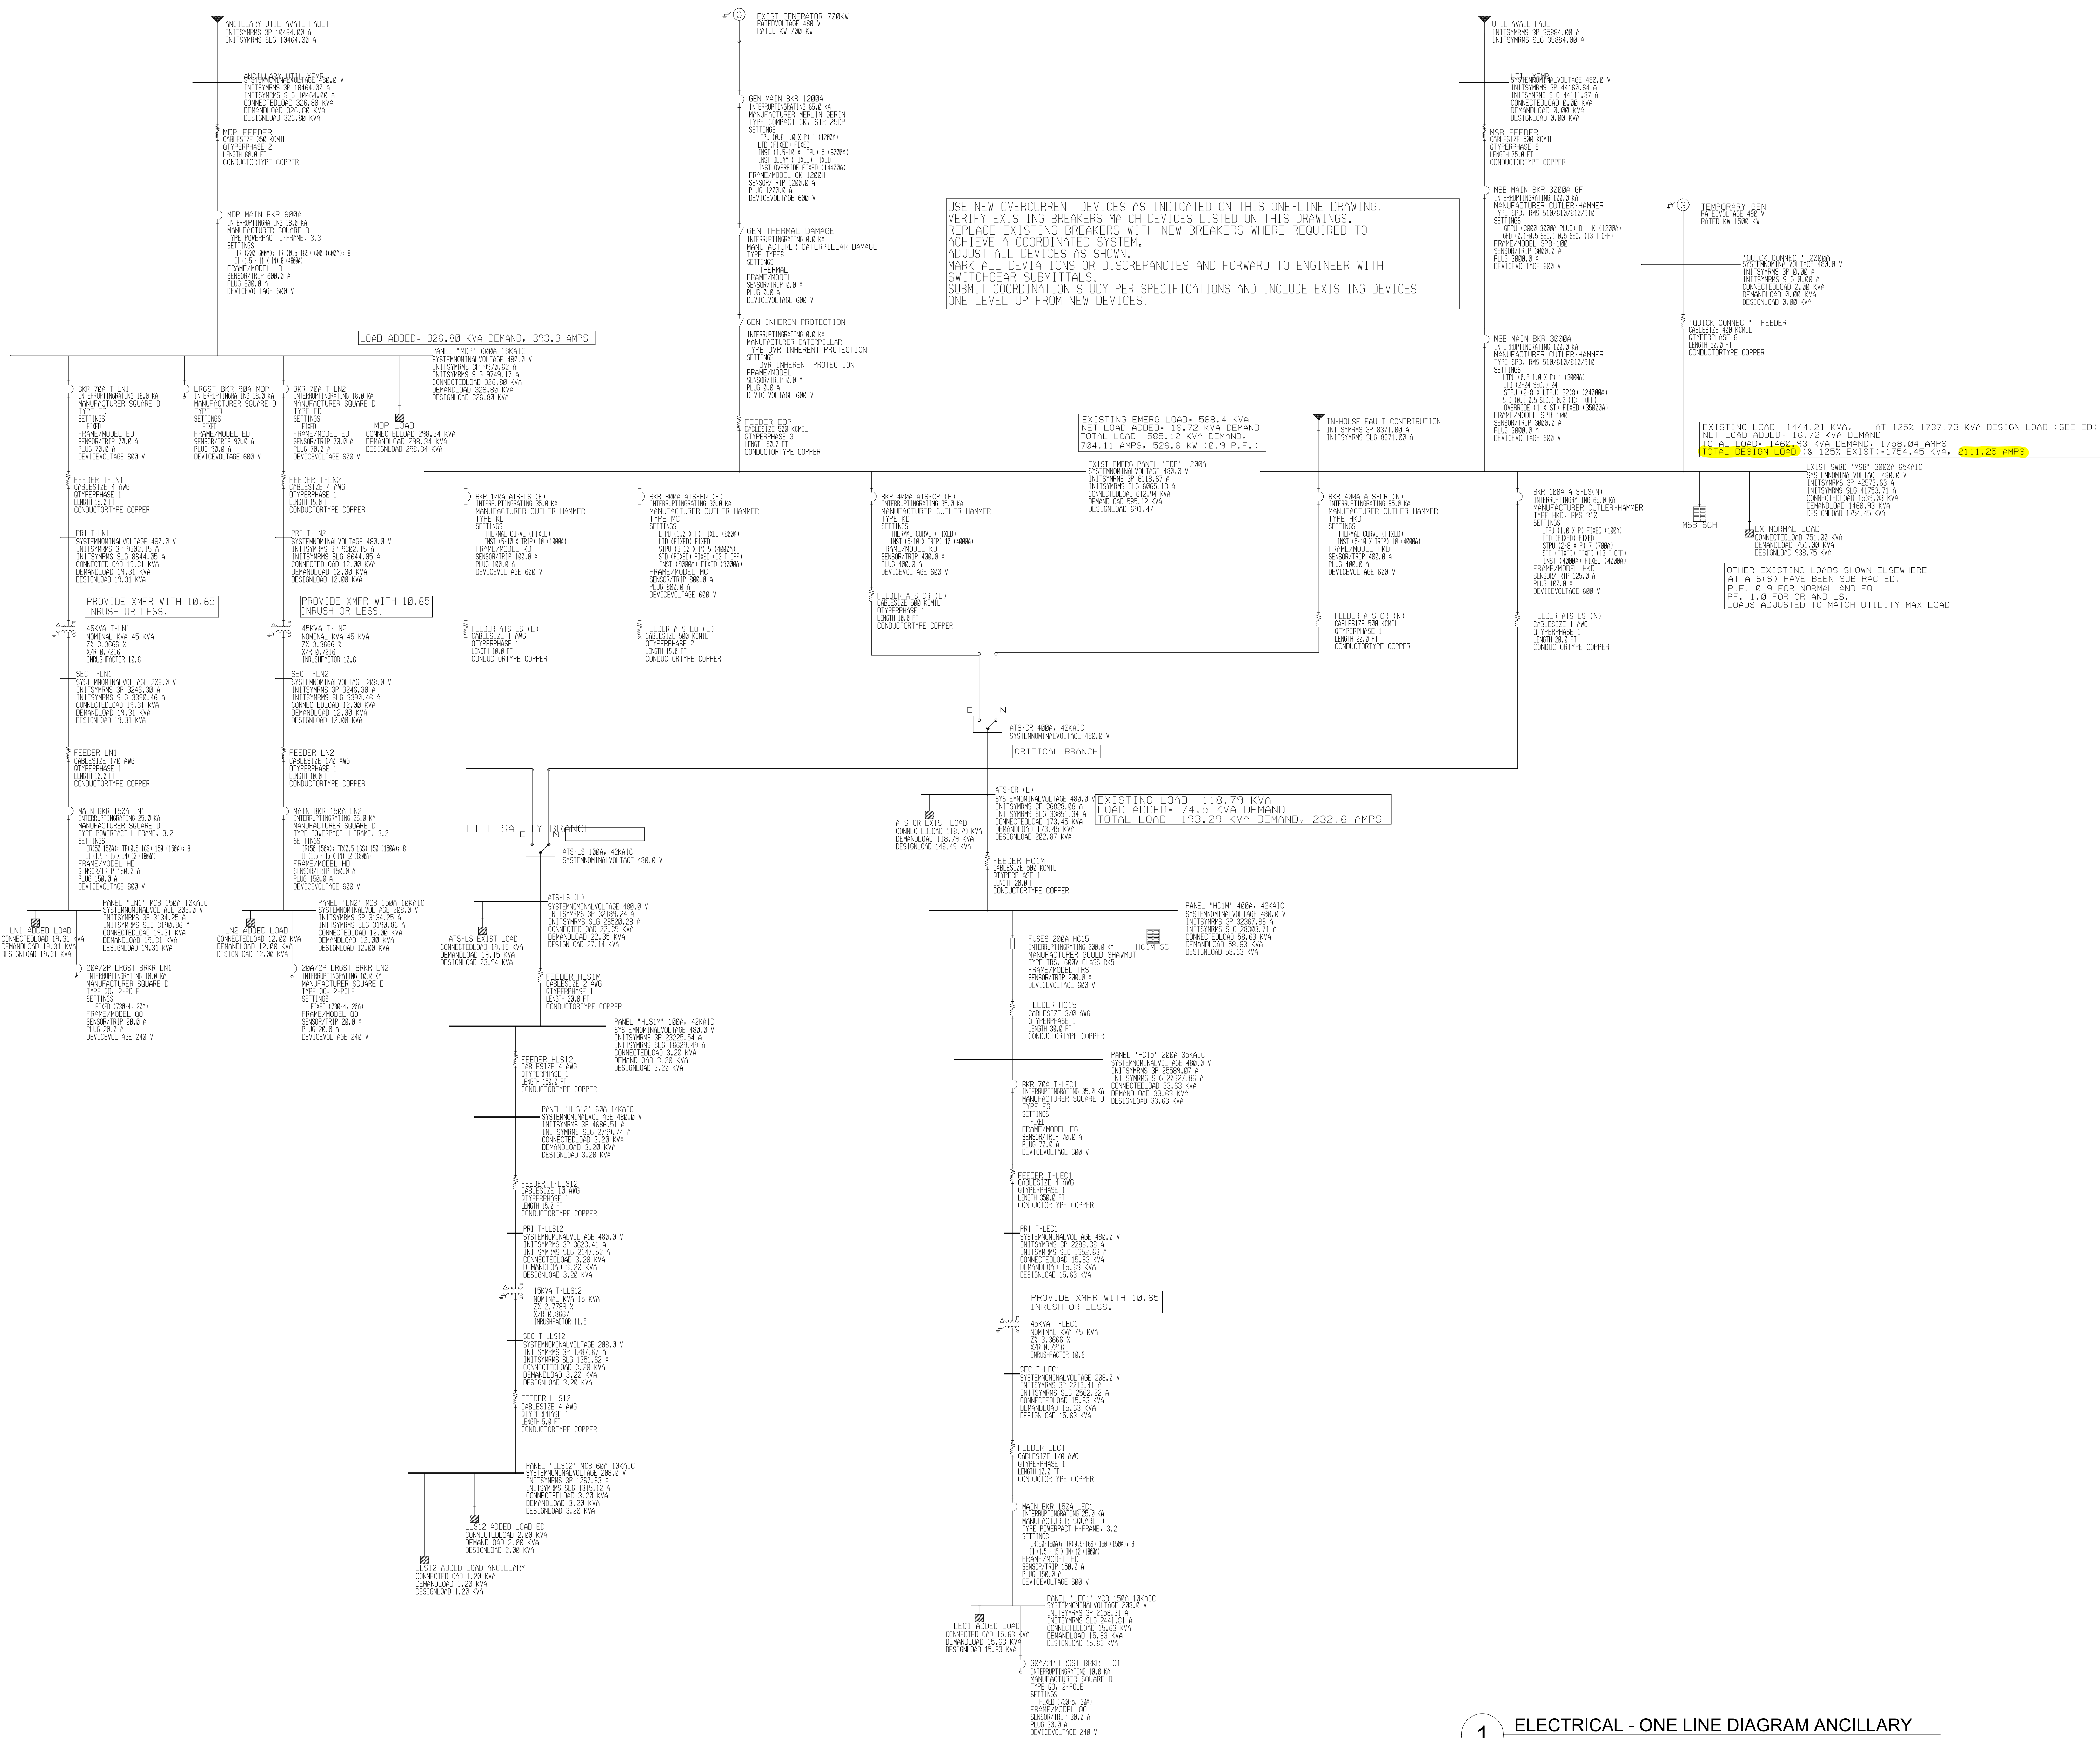

# Gresham Smith

GreshamSmith.com

|   |   |
|---|---|
| <p><b>ARCHITECT, INTERIOR DESIGN, GRAPHICS</b><br/> <b>Presentations</b><br/>         222 2nd Avenue South, Suite 1410<br/>         Nashville, TN 37201-2308<br/>         FL Qualifier No. 15100<br/>         FL Qualifier No. AR0013420<br/>         FL Registry No. RY3806<br/> <b>Architectural Engineer of Record:</b><br/>         Eric M. Snyder<br/> <b>Principal Designer of Record:</b><br/>         Florida Registration #96197<br/> <b>Project:</b> Principal David Hamby<br/> <b>Project Architect:</b> Eric Snyder<br/> <b>Project Coordinator:</b> Tracy Myers<br/> <b>Architectural Designer:</b> Morgan Bell</p> | <p><b>ME&amp;P</b><br/>         IC Thomasson Associates, Inc.<br/>         2950 Kraft Drive, Suite 200<br/>         Nashville, TN 37204<br/>         FL Qualifier No. 33400<br/>         FL Qualifier No. 38970<br/>         FL Registry No. 1278<br/> <b>MEP Principal:</b> Joseph Garfield<br/> <b>MEP Designer:</b> Chris C. McGinnis<br/> <b>Mech Engineer of Record:</b><br/>         Michael J. Garfield<br/>         Florida Registration #817<br/> <b>Plum/Fire P. Designer:</b><br/>         Michael J. Garfield<br/> <b>Eng. Engineer of Record:</b><br/>         Paul C. McKinney<br/> <b>Florida Registration #50</b><br/> <b>FL License No. 1171</b><br/> <b>FL Telecomm. PM. Michael</b></p> |
| <p><b>STRUCTURAL</b><br/>         Stanley D. Lindsey &amp; Associates, Ltd.<br/>         750 Old Hickory Blvd., Building 1,<br/>         Suite 200<br/>         Brentwood, TN 37027<br/>         FL Qualifier No. 1329<br/>         FL Qualifier No. 39200<br/>         FL Registry No. 1375<br/> <b>Project Principal Engineer:</b><br/>         Stanley D. Lindsey<br/> <b>Structural Engineer of Record:</b><br/>         Marc Hirsch<br/>         Florida Registration #62025</p>   | <p><b>CIVIL &amp; LANDSCAPE</b><br/>         Kimmey-Horn<br/>         2615 Centennial Blvd., Suite 200<br/>         Tallahassee, FL 32308<br/>         FL Qualifier No. 42360<br/>         FL Qualifier No. 42360<br/>         FL Registry No. 696<br/> <b>EOR:</b> Kimmey-Horn, P.E.<br/> <b>Florida Registration #75</b><br/> <b>Proj Mgr:</b> Chris Akers<br/> <b>Landscaper AOR:</b> Charles Jones<br/> <b>FL License Reg. #6667402</b></p>   |



**I.C. Thomasson Associates, Inc**

2950 KRAFT DRIVE  
NASHVILLE, TN. 37204  
PHONE (615) 346-3400  
www.ictthomasson.com  
ICT Project No. 210404



**Kimley»Horn**

2619 Centennial Blvd., Suite 200  
Tallahassee, FL 32308




**HCA Design & Construction**  
 800.541.7243 [www.hcaconstruction.com](http://www.hcaconstruction.com)

One Park Plaza, PO Box 550  
Bldg. II, East 3rd Floor  
Nashville, TN 37203  
HCA Design Mgr.: Nicole Hoch  
HCA Constr. Mgr.: Ben McAlpin

### General Contractors

**General Contractors**  
Robins & Morton  
5500 Maryland Way, Suite 100  
Brentwood, TN 37027

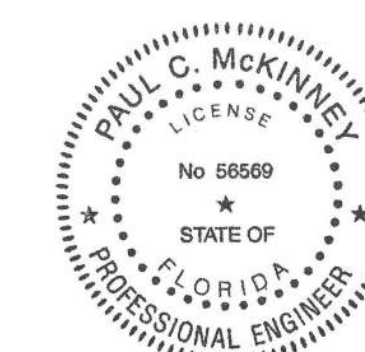

Digitally signed by Paul C. McKinney  
DN:  
E=pmckinney@icthomasson.com  
CN=Paul C. McKinney, O=I.C. Thomasson Associates,  
L=Nashville, S=TN, C=US  
Date: 2021.12.06 13:42:30-06'00'

Printed copies of this document are not considered signed and sealed and the signature must be verified on any electronic copies.

## ANCILLARY BUILDING

LAKE CITY MEDICAL CENTER

340 NW Commerce Dr.

Lake City, FL 32055

[illegible]

## ELECTRICAL - ONE LINE DIAGRAM

# E602.1

LINE IS 3 INCHES WHEN PRINTED FULL SIZE  
FULL SHEET SIZE = 30"X42"

PROJECT: 45057.00  
DATE: 12/06/2021