




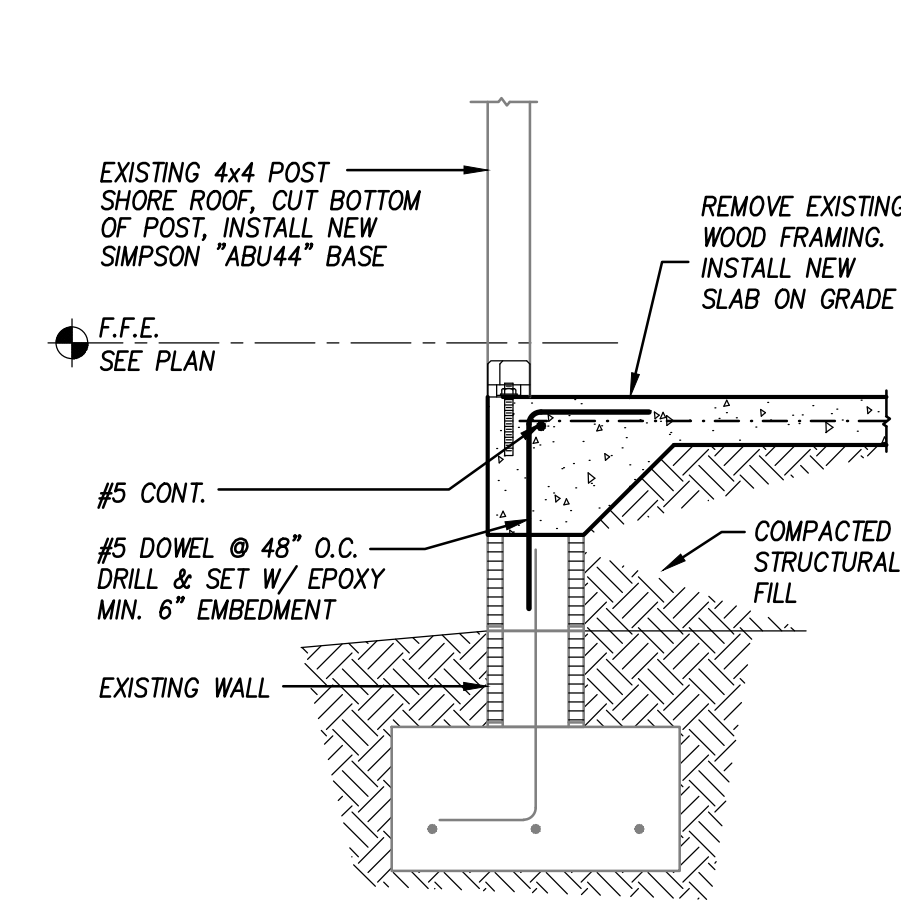


F19 Foundation Section
3/4" = 1'-0" MAS-W402

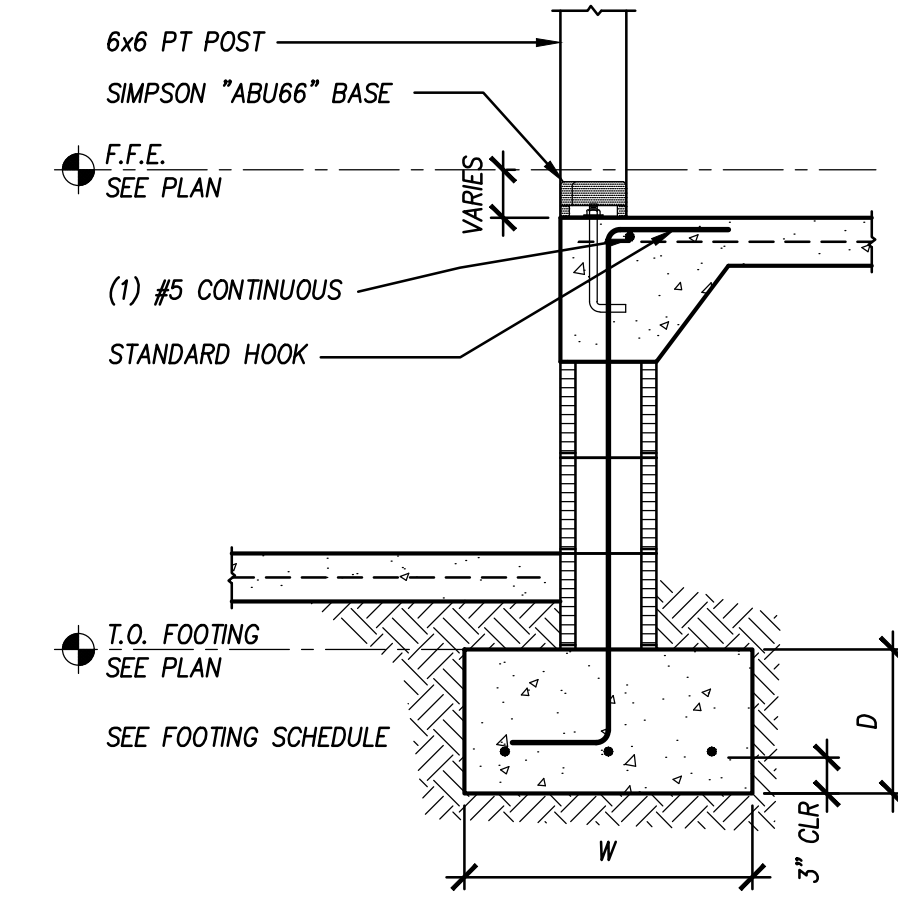


F15 Foundation Section
3/4" = 1'-0" MAS-W505

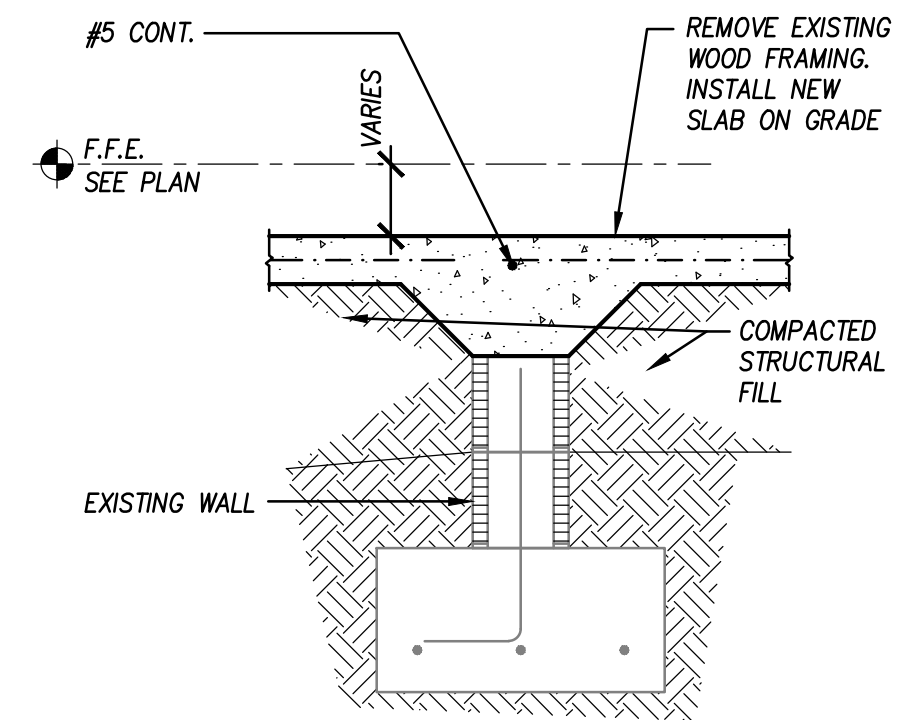


F20 Foundation Section
3/4" = 1'-0" MAS-W403

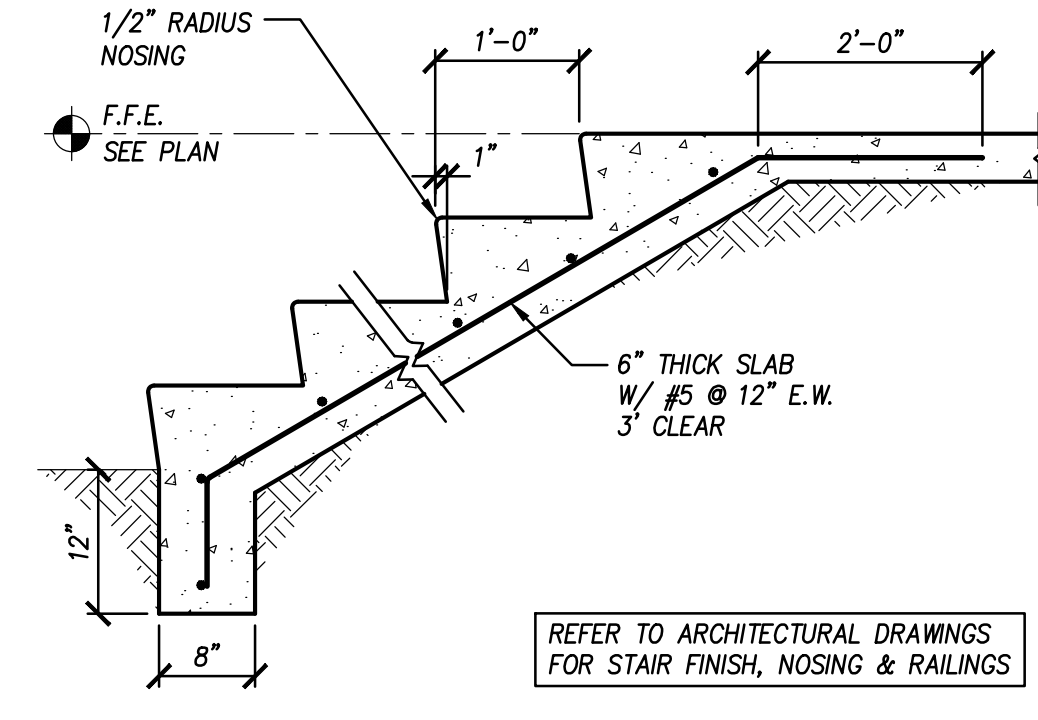


F16 Typical Stair Section
3/4" = 1'-0" STAIR-001

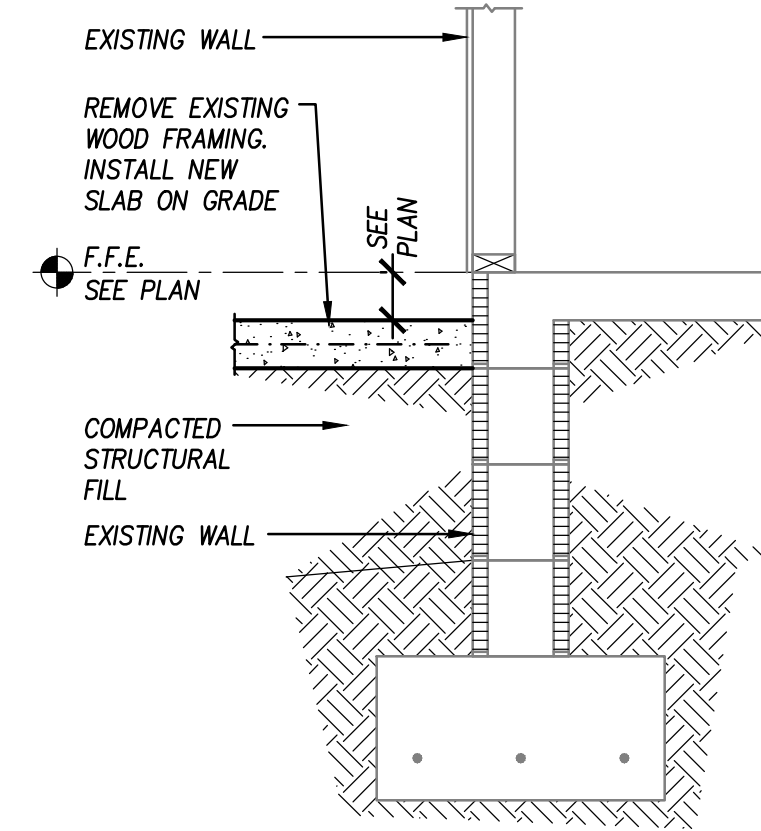


F21 Foundation Section
3/4" = 1'-0" MAS-W404

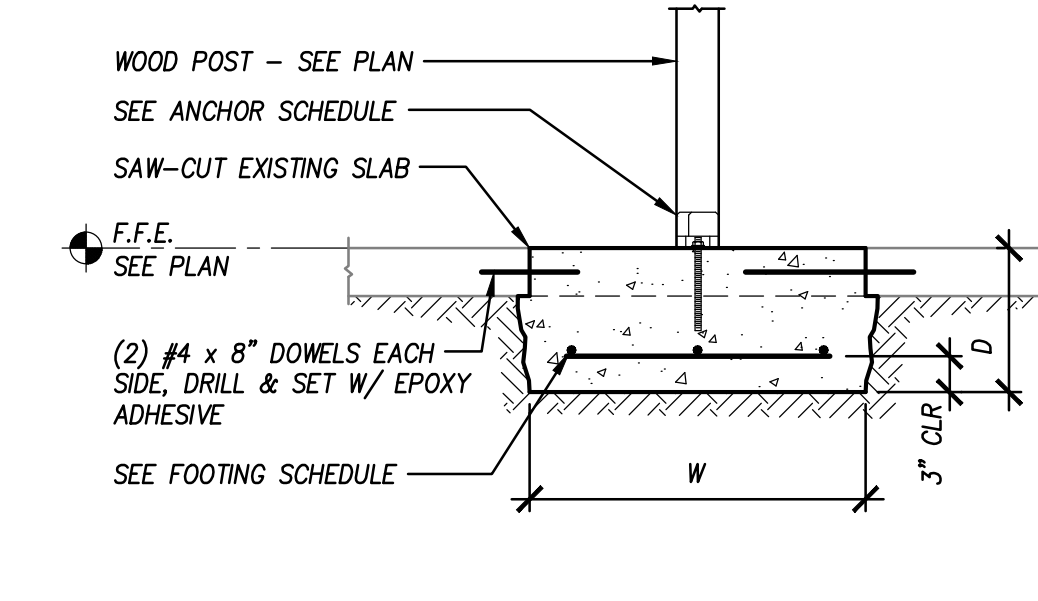

F17 Typical Footing Section
3/4" = 1'-0" MONO120

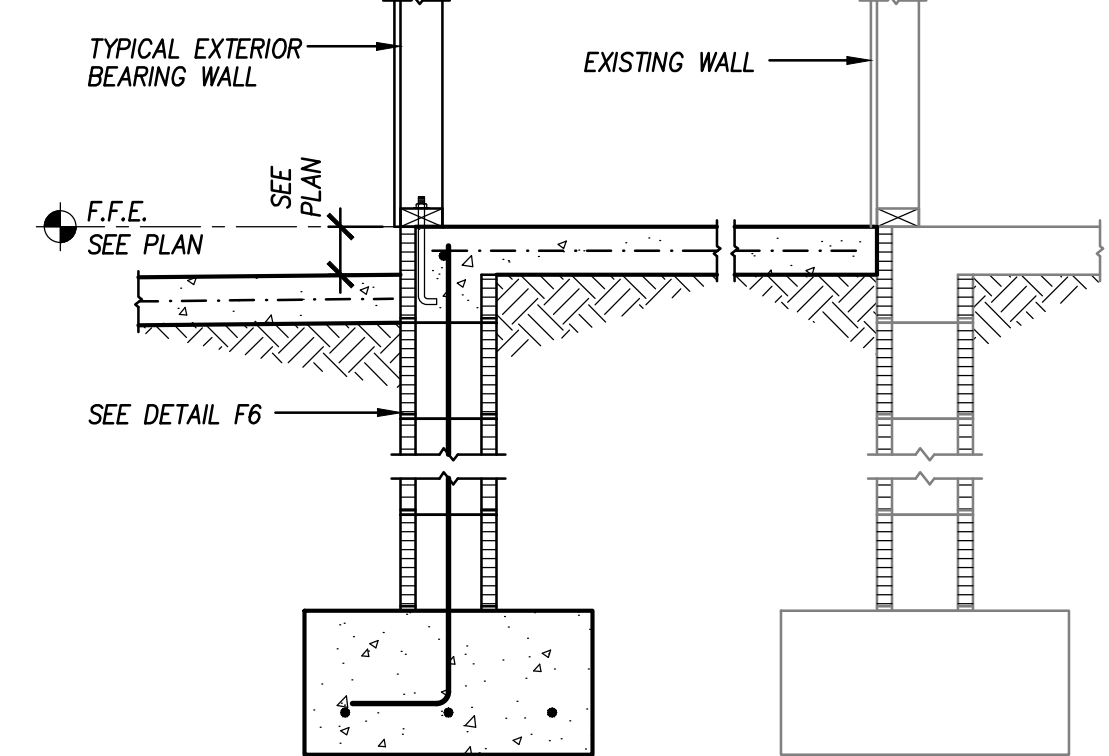


F22 Foundation Section
3/4" = 1'-0" MAS-W405

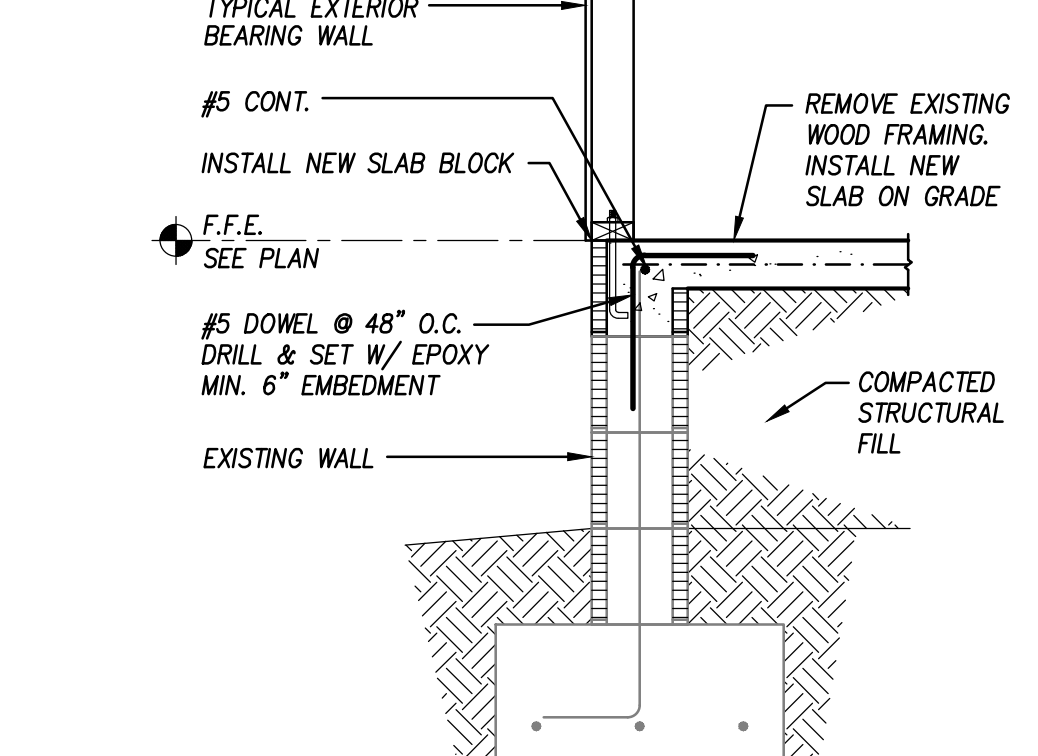

F18 Foundation Section
3/4" = 1'-0" MAS-W401

Drawing Status:
For Permit & Construction

WSE WAYLAND
STRUCTURAL ENGINEERING
2801 SW 81st Street Gainesville, FL 32608
Phone: 352-335-0820
Email: c@gs-wayland.com
Florida COA: #8236

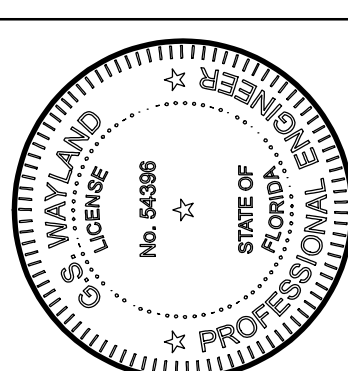

Gregory S
Wayland
2025.03.31
08:50:56-04'00'
This item has been signed and sealed using Digital Signature. Printed copies of this document are not considered signed and sealed and the authentication code must be verified on any electronic copies.

Client:
Project Name:
Goodson Residence Addition & Renovations
337 SW Tompkins Street Lake City, FL 32024
Drawing Name:
Structural Details

Drawn by:
GS WAYLAND
Date:
MARCH 31, 2025
WSE Project No.:
23010

Drawing No.
S102