
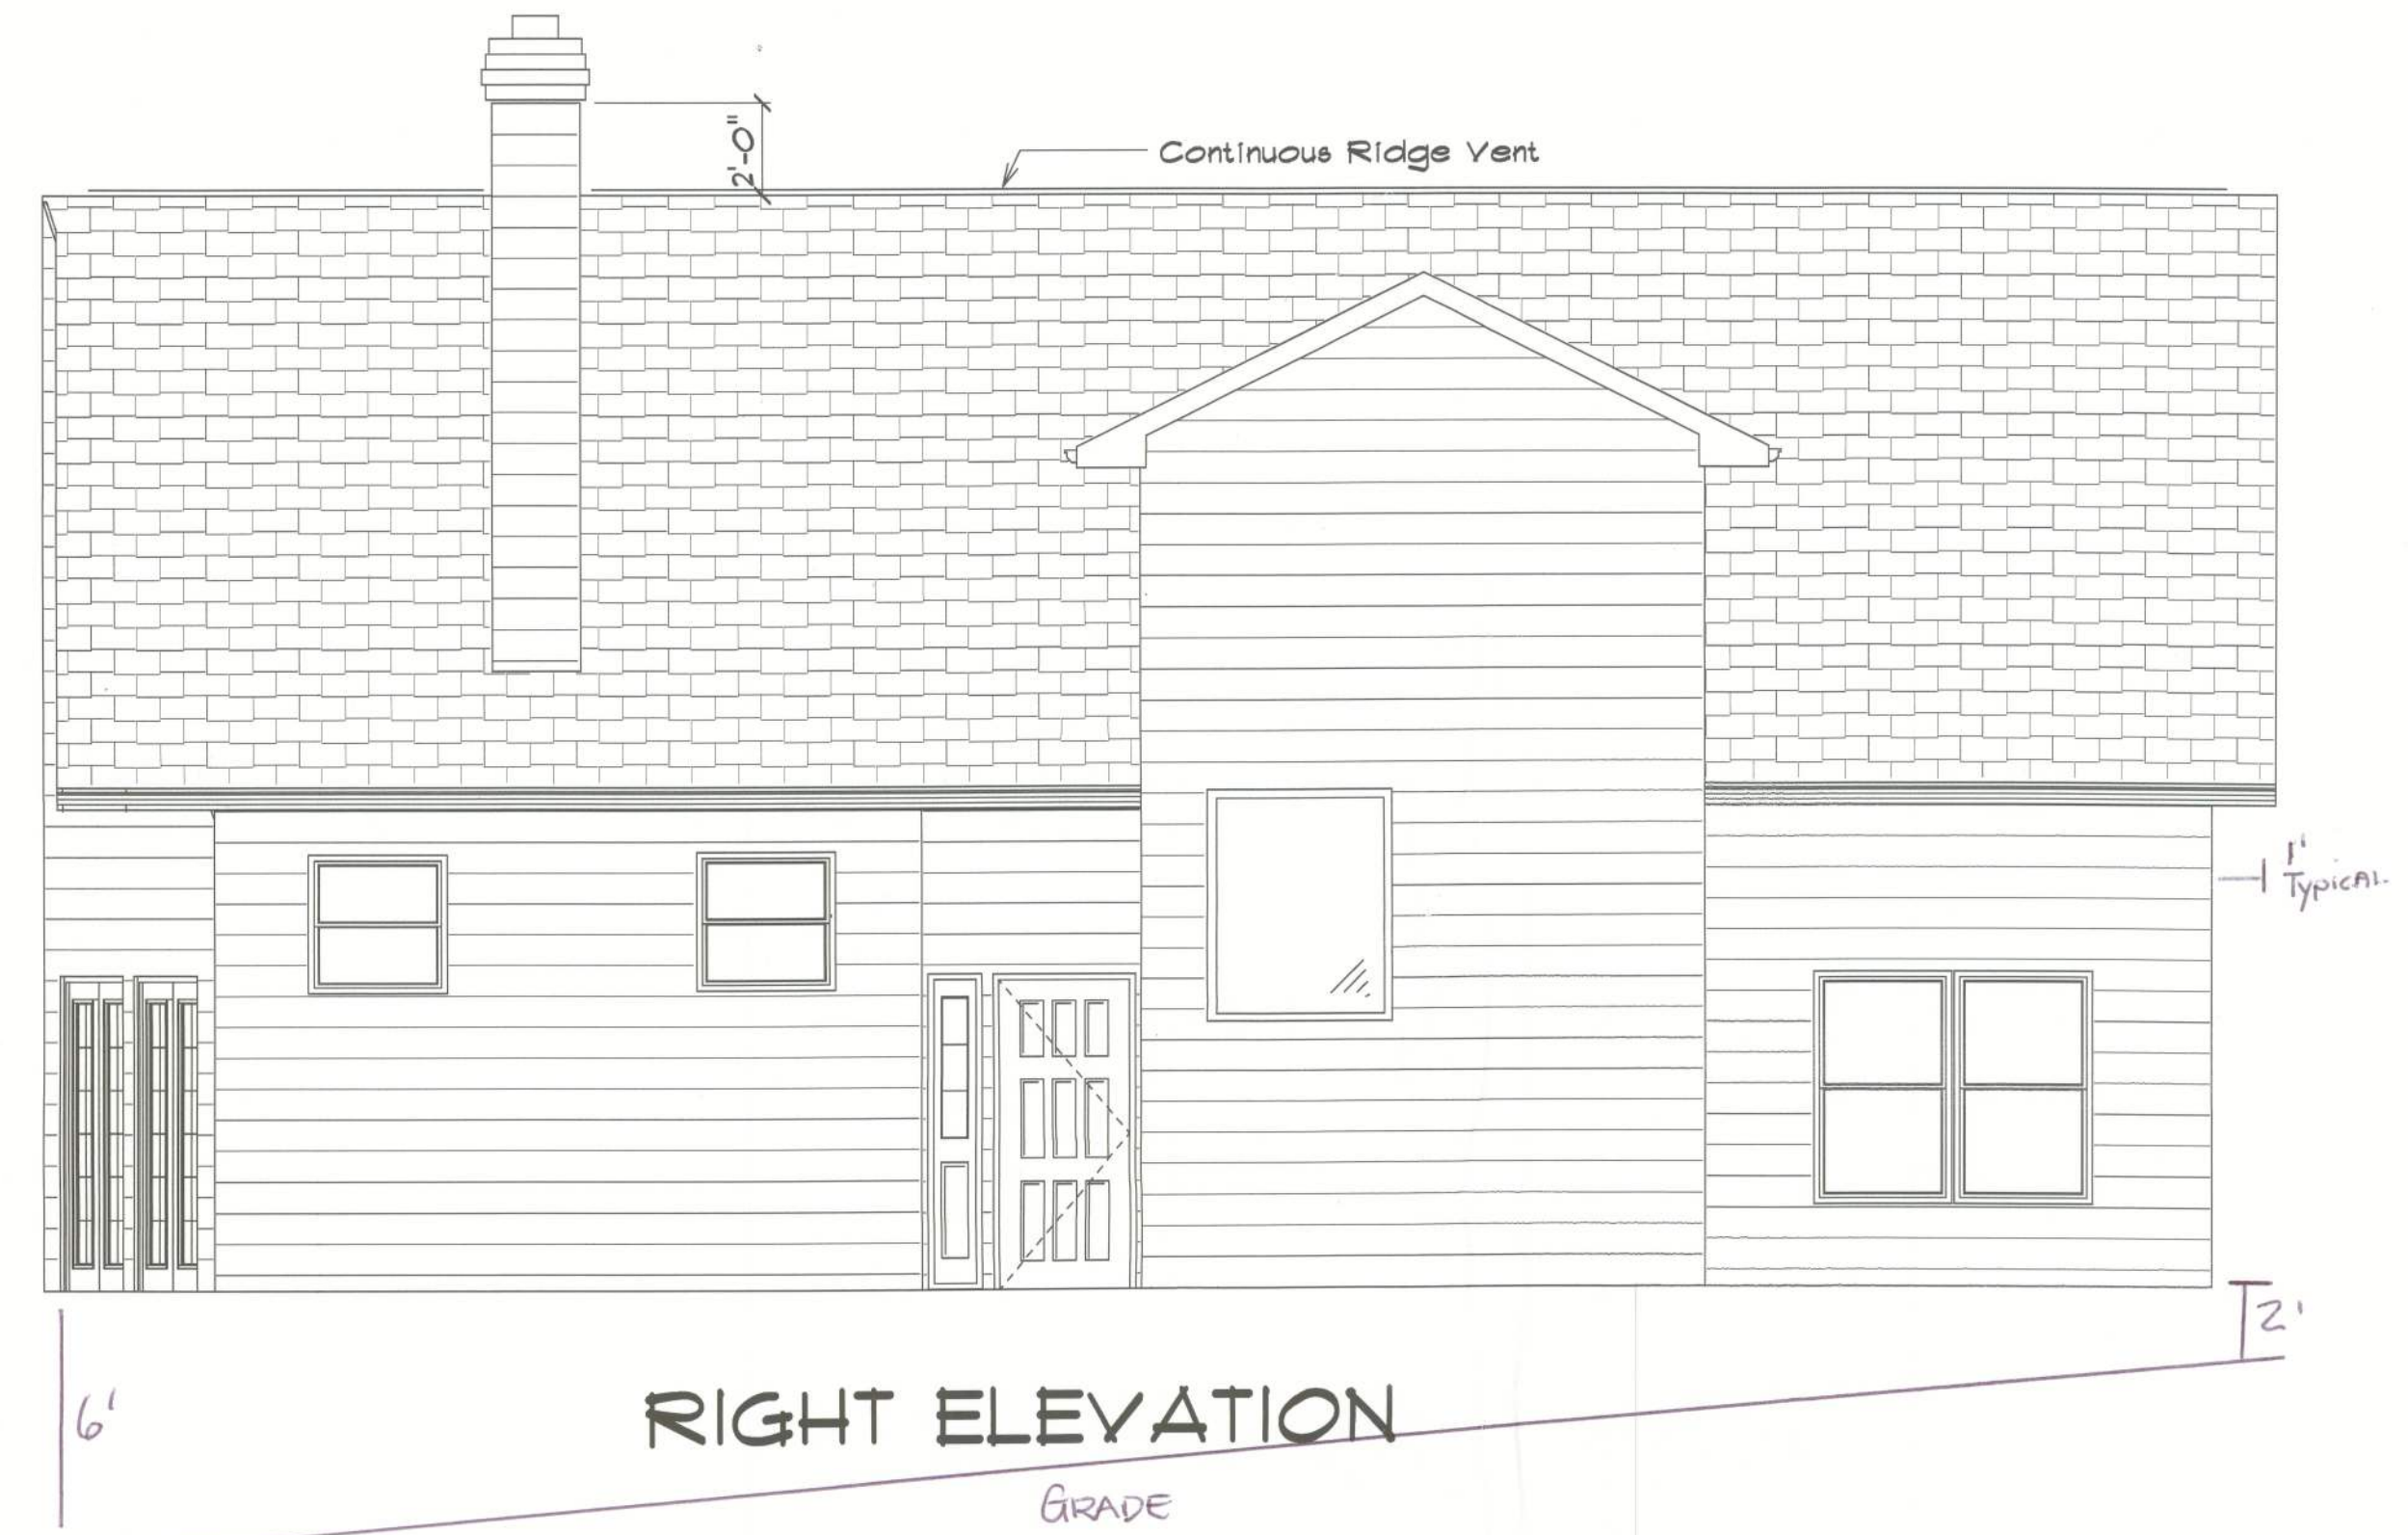


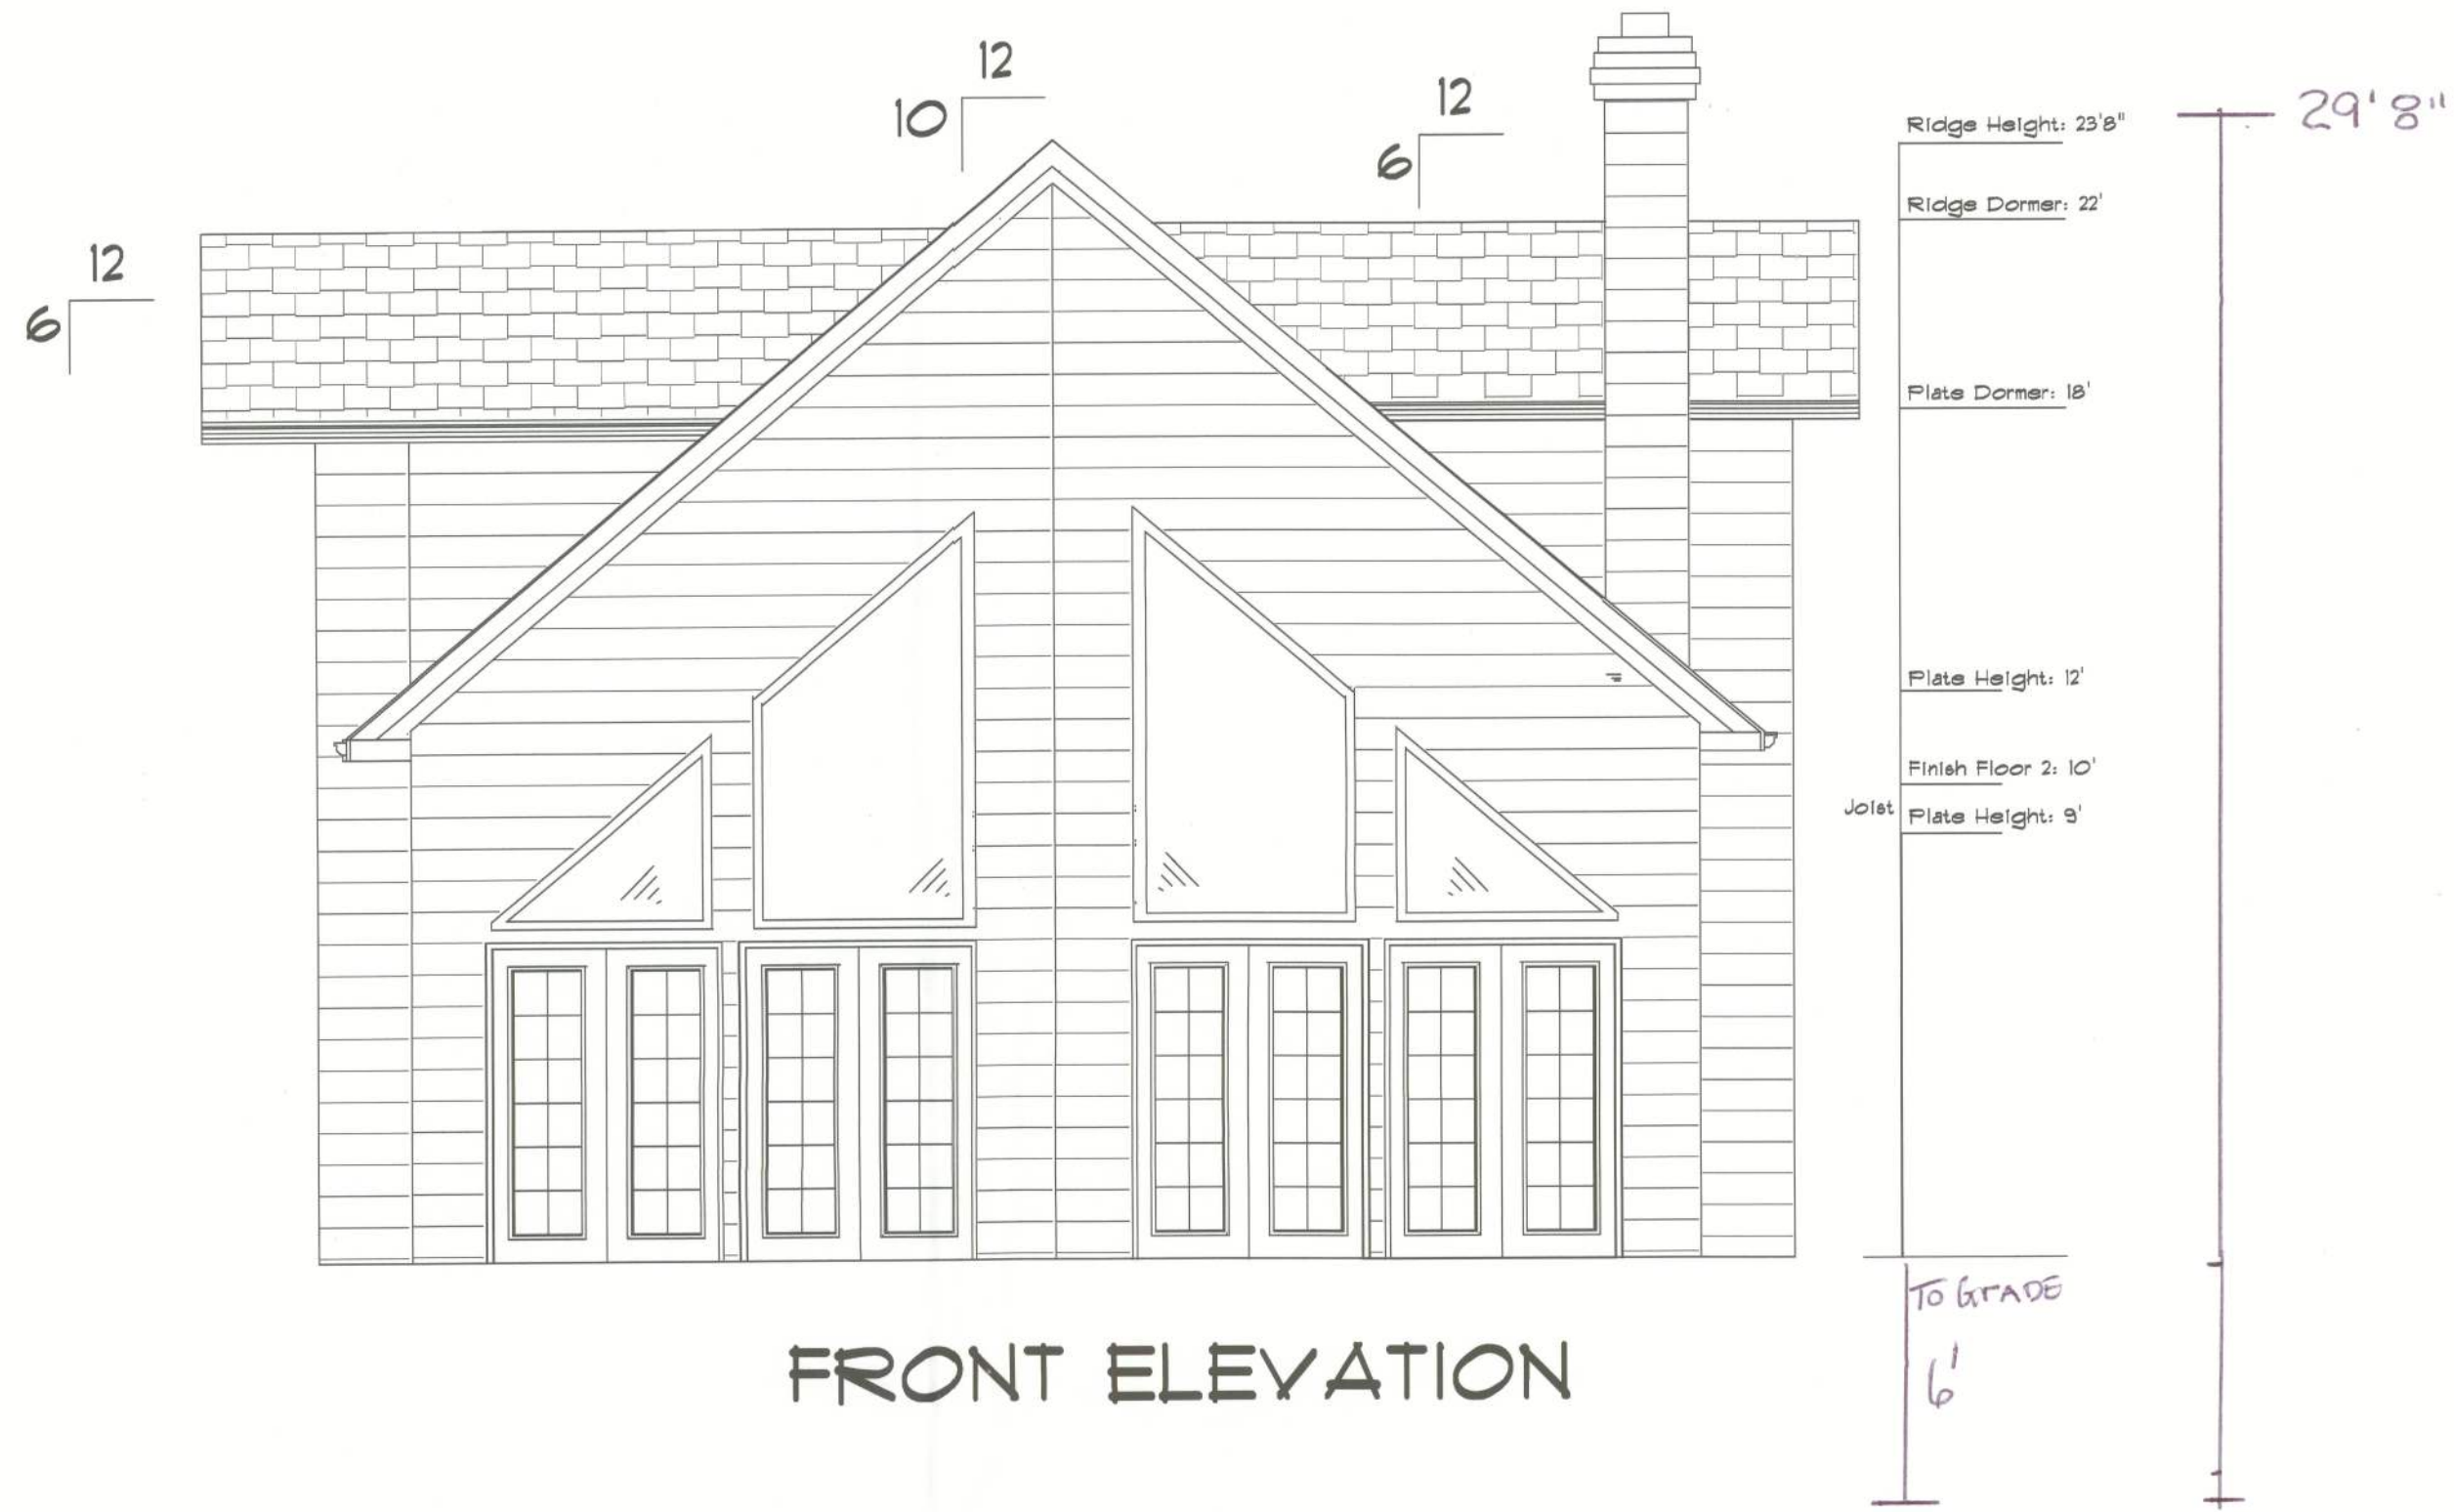

Fitzgerald Residence