


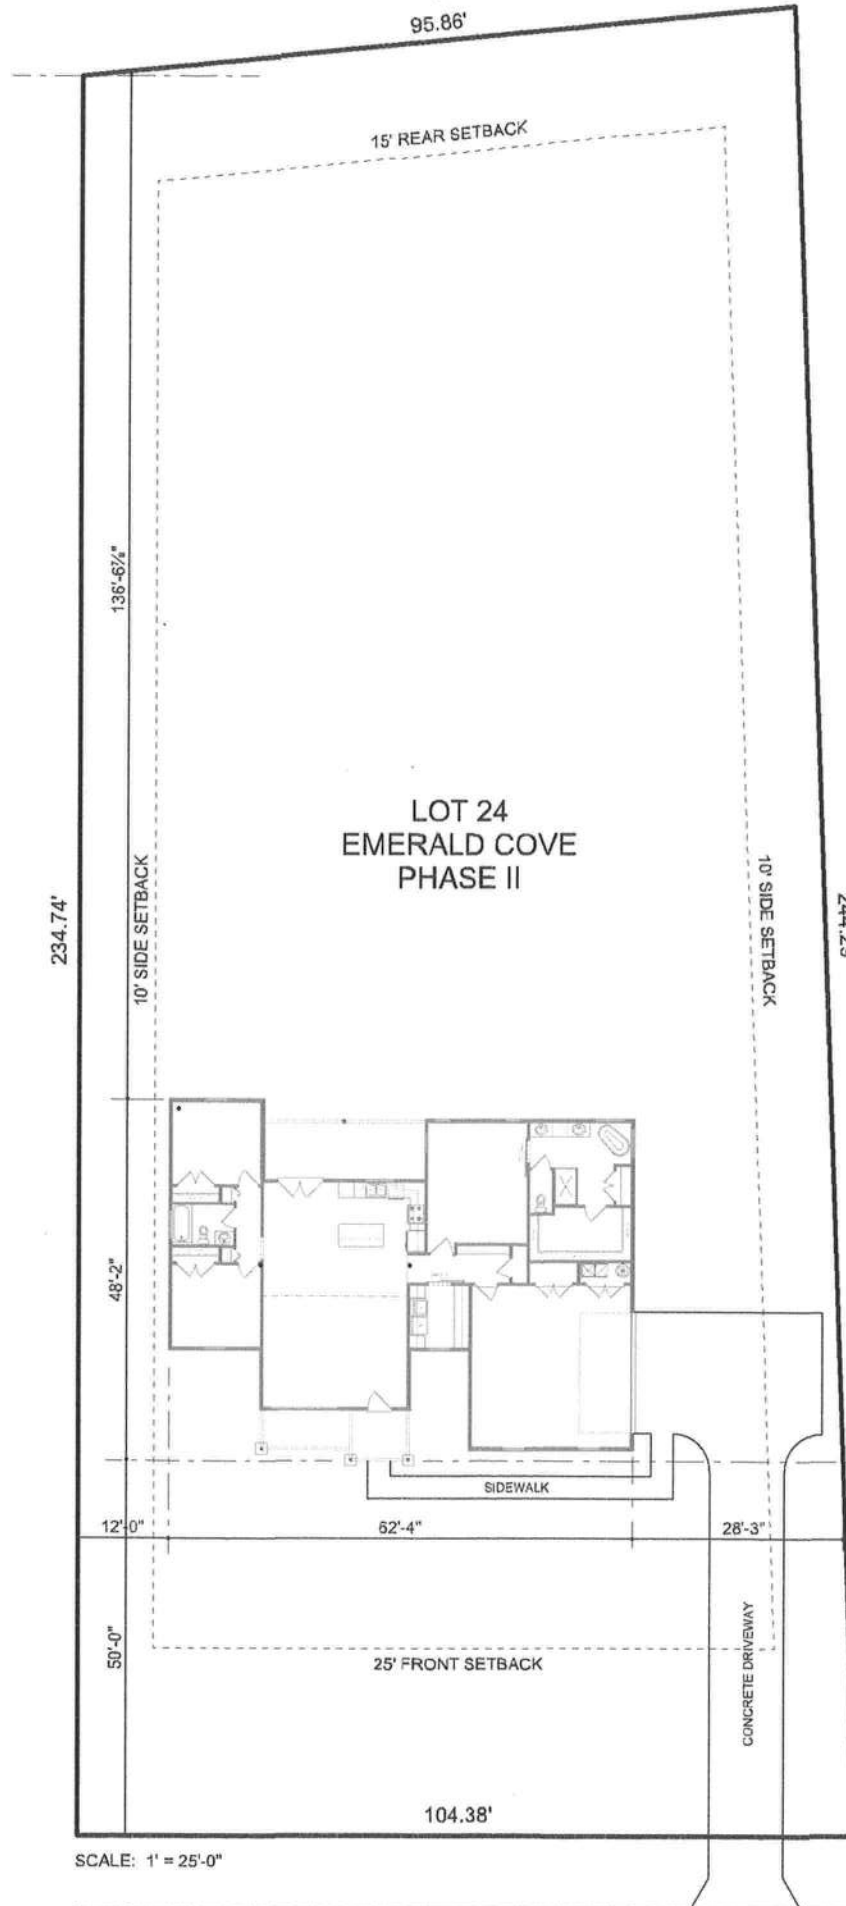

95.86'

58



SW WOODLEAF COURT