

PERMIT APPLICATION / MANUFACTURED HOME INSTALLATION APPLICATION

3.1 unit

For Office Use Only

(Revised 7-1-15)

Zoning Official

Building Official

AP#

47325

Date Received

9/21

By

Permit #

Flood Zone

Development Permit

Zoning

Land Use Plan Map Category

Comments

FEMA Map#

Elevation

Finished Floor

River

In Floodway

☐ Recorded Deed or ☒ Property Appraiser PO ☒ Site Plan ☐ EH # ☐ Well letter OR

☐ EXISTING well ☐ Land Owner Affidavit ☒ Installer Authorization ☐ FW Comp. letter ☐ App Fee Paid

☐ DOT Approval ☐ Parent Parcel # ☐ STUP-MH ☐ 911 App

☐ Ellisville Water Sys ☒ Assessment 21110 ☐ Out County ☐ In County ☒ Sub VF Form

Property ID # 29-15-17-04599-000

Subdivision

Lot#

▪ New Mobile Home ☒ Used Mobile Home ☐ MH Size 24x50 Year 2020

▪ Applicant HEIDE MORRISON Phone # (386) 984-9334

▪ Address 301 SW Fair Ct, Lake City, FL, 32024

▪ Name of Property Owner Christine Morris Phone# (386) 752-0936

▪ 911 Address TBD NW King Ct, LAKE CITY, FL

▪ Circle the correct power company - FL Power & Light - (Circle One) - Suwannee Valley Electric - Duke Energy

▪ Name of Owner of Mobile Home Christine Morris Phone # (386) 752-0936

Address TBD NW King Ct

▪ Relationship to Property Owner self.

▪ Current Number of Dwellings on Property 2.

▪ Lot Size Total Acreage 39.47

▪ Do you : Have Existing Drive or Private Drive or need Culvert Permit or Culvert Waiver (Circle one)
(Currently using) (Blue Road Sign) (Putting in a Culvert) (Not existing but do not need a Culvert)

▪ Is this Mobile Home Replacing an Existing Mobile Home No

▪ Driving Directions to the Property Turn (2) onto NE Madison St, Turn (2) onto N. Marion Ave, Turn (2) onto NW Spradley Rd, Turn (2) onto NW King Ct, the destination is on your (2)

▪ Name of Licensed Dealer/Installer Robert Sheppard Phone # (386) 623-2203

▪ Installers Address 6355 SE CR 245, Lake City, FL, 32025


▪ License Number IH/1025386 Installation Decal # 92056

Mobile Home Permit Worksheet

Installer: Robert Sheppard License # TH-1025386
 Address of home being installed: TBD New Kings CT
 City, State, Zip: Lake City, FL, 32024
 Manufacturer: Champion Length x width: 24 x 50

NOTE: if home is a single wide fill out one half of the blocking plan
 if home is a triple or quad wide sketch in remainder of home
 I understand Lateral Arm Systems cannot be used on any home (new or used)
 where the sidewall ties exceed 5 ft 4 in.

Installer's initials: RS

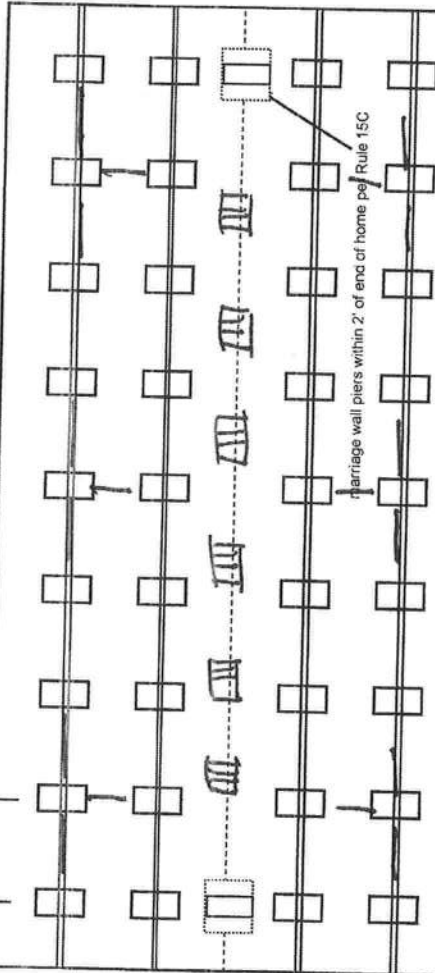

Application Number: _____

Date: _____

New Home ☒ Used Home ☐

Home installed to the Manufacturer's Installation Manual
 Home is installed in accordance with Rule 15-C ☒

Single wide ☐ Wind Zone II ☒ Wind Zone III ☐

Double wide ☒ Installation Decal # 92056

Triple/Quad ☐ Serial # H1261-00P-H-B202306A/B

PIER SPACING TABLE FOR USED HOMES

Load bearing capacity	Footer size (sq in)	16" x 16" (256)	18 1/2" x 18 1/2" (342)	20" x 20" (400)	22" x 22" (484)*	24" x 24" (576)*	26" x 26" (676)
1000 psf	3'	4'	4'	5'	6'	7'	8'
1500 psf	4'	6'	6'	7'	8'	8'	8'
2000 psf	6'	8'	8'	8'	8'	8'	8'
2500 psf	7'	8'	8'	8'	8'	8'	8'
3000 psf	8'	8'	8'	8'	8'	8'	8'
3500 psf	8'	8'	8'	8'	8'	8'	8'

* Interpolated from Rule 15C-1 pier spacing table.

PIER PAD SIZES

I-beam pier pad size 17x25

Perimeter pier pad size 16x16

Other pier pad sizes (required by the mfg.) 17x25

Draw the approximate locations of marriage wall openings 4 foot or greater. Use this symbol to show the piers.

List all marriage wall openings greater than 4 foot and their pier pad sizes below.

Opening

Pier pad size

ANCHORS

4 ft ☒ 5 ft

FRAME TIES

within 2' of end of home spaced at 5' 4" oc

TIEDOWN COMPONENTS

Longitudinal Stabilizing Device (LSD)

Manufacturer

Longitudinal Stabilizing Device w/ Lateral Arms

Manufacturer

OTHER TIES

Sidewall

Longitudinal

Marriage wall

Shearwall

Number

26

8

4

Mobile Home Permit Worksheet

POCKET PENETROMETER TEST

The pocket penetrometer tests are rounded down to _____ psf or check here to declare 1000 lb. soil ☒ without testing.

X _____ X _____ X _____

POCKET PENETROMETER TESTING METHOD

1. Test the perimeter of the home at 6 locations.
2. Take the reading at the depth of the footer.
3. Using 500 lb. increments, take the lowest reading and round down to that increment.

X _____ X _____ X _____

TORQUE PROBE TEST

The results of the torque probe test is 290 inch pounds or check here if you are declaring 5' anchors without testing ☐. A test showing 275 inch pounds or less will require 5 foot anchors.

Note: A state approved lateral arm system is being used and 4 ft. anchors are allowed at the sidewall locations. I understand 5 ft. anchors are required at all centerline tie points where the torque test reading is 275 or less and where the mobile home manufacturer may require anchors with 4000 lb. holding capacity.

Installer's initials

ALL TESTS MUST BE PERFORMED BY A LICENSED INSTALLER

Installer Name

Robert Sheppard

Date Tested

09/10/20

Electrical

Connect electrical conductors between multi-wide units, but not to the main power source. This includes the bonding wire between multi-wide units. Pg. 29

Plumbing

Connect all sewer drains to an existing sewer tap or septic tank. Pg. 23

Connect all potable water supply piping to an existing water meter, water tap, or other independent water supply systems. Pg. 28

Application Number: _____

Date: _____

Site Preparation

Debris and organic material removed ☒

Water drainage: Natural ☒ Swale ☐ Pad ☒ Other ☐

Fastening multi wide units

Floor: Type Fastener: Lags Length: 5 Spacing: 16"

Walls: Type Fastener: staples Length: 4 Spacing: 16"

Roof: Type Fastener: Lags Length: 6 Spacing: 16"

For used homes a min. 30 gauge, 8" wide, galvanized metal strip will be centered over the peak of the roof and fastened with galv. roofing nails at 2" on center on both sides of the centerline.

Gasket (weatherproofing requirement)

I understand a properly installed gasket is a requirement of all new and used homes and that condensation, mold, mildew and buckled marriage walls are a result of a poorly installed or no gasket being installed. I understand a strip of tape will not serve as a gasket.

Installer's initials

RS

Type gasket

Foam

Installed:

Between Floors Yes ☒

Between Walls Yes ☒

Bottom of ridgebeam Yes ☒

Weatherproofing

The bottomboard will be repaired and/or taped. Yes ☒

Siding on units is installed to manufacturer's specifications. Yes ☒

Fireplace chimney installed so as not to allow intrusion of rain water. Yes ☒

Miscellaneous

Skirting to be installed. Yes ☒ No ☐

Dryer vent installed outside of skirting. Yes ☒ No ☐

Range downflow vent installed outside of skirting. Yes ☒ N/A ☐

Drain lines supported at 4 foot intervals. Yes ☒ N/A ☐

Electrical crossovers protected. Yes ☒

Other: _____


Installer verifies all information given with this permit worksheet is accurate and true based on the manufacturer's installation instructions and or Rule 15C-1 & 2

Installer Signature

Robert Sheppard

Date

09/10/20

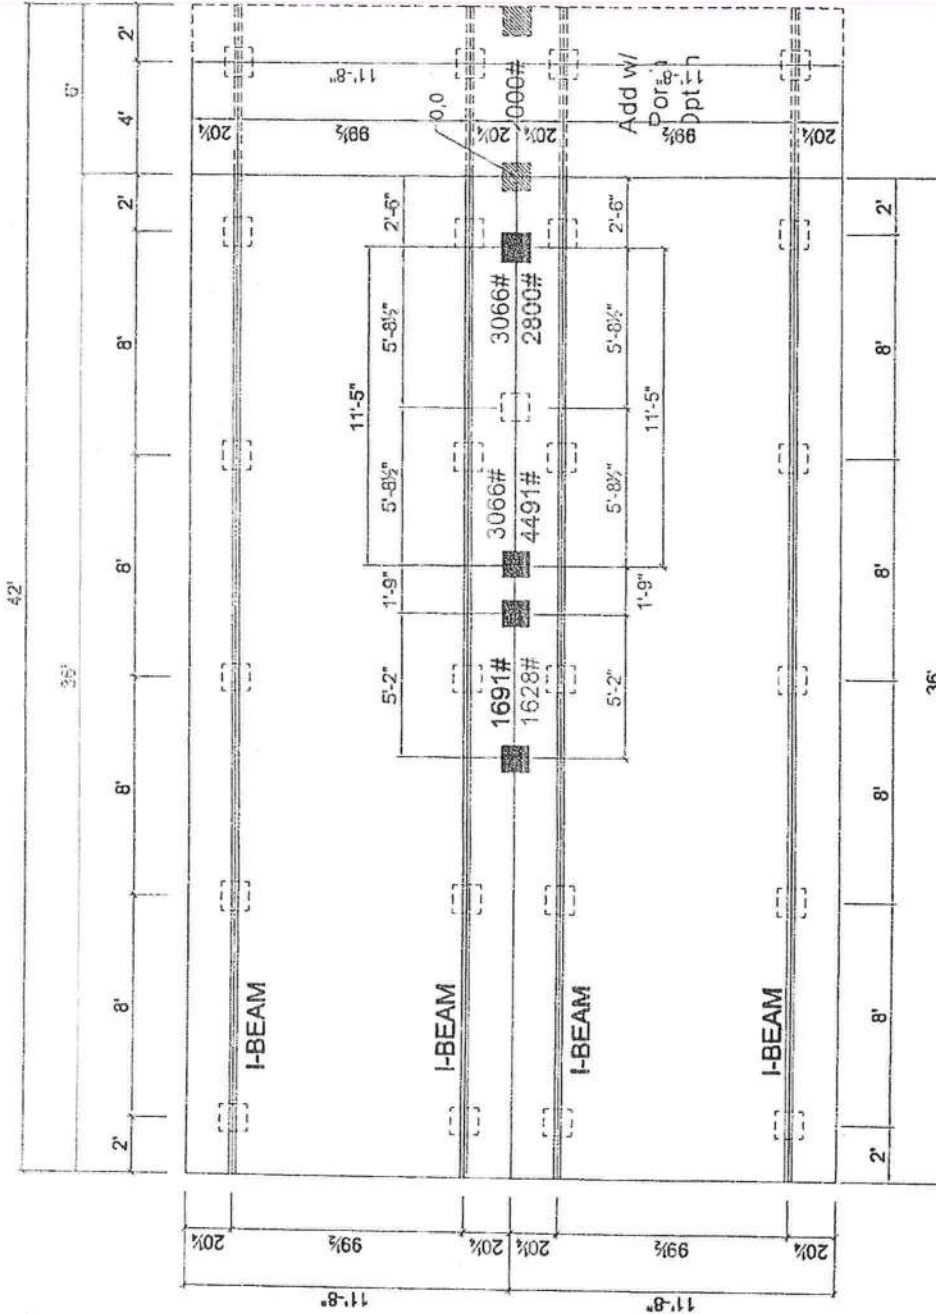

- 1) ALL EXTERIOR DOORS, BAY WINDOWS, RECESSED SIDEWALLS AND EXTERIOR WALL OPENINGS 48" OR GREATER, WILL REQUIRE BLOCKING ON EACH SIDE

COLUMN BLOCKING
SEE SOIL BEARING CAPACITY CHARTS FOR PAD SIZE
BLOCKING

SHEET

S-20

MODEL 261-RH3362B

TITLE
PIER FOUNDATION

DRAWN BY BOB DATE: 06-18-15

MODIFICATIONS

PROPRIETARY AND CONFIDENTIAL
THESE DRAWINGS AND SPECIFICATIONS ARE ORIGINALS
PREPARED BY AND FOR THE EXCLUSIVE USE OF CHAMPION
CORPORATION. NO REPRODUCTION OR TRANSMISSION IN ANY FORM OR BY ANY MEANS, ELECTRONIC OR MECHANICAL, INCLUDING PHOTOCOPYING, RECORDING, OR BY ANY INFORMATION STORAGE AND RETRIEVAL SYSTEM, IS PERMITTED WITHOUT THE WRITTEN PERMISSION OF CHAMPION CORPORATION.

CHAMPION

P.O. BOX 2097 HWY 100 EAST LAKE CITY, FL 32056

H&L Customer Service, LLC
301 SW Faul Court, Lake City, Florida 32024

LIMITED POWER OF ATTORNEY

I, Mary Christine Norris, do hereby authorize H&L Customer Service, LLC and it's members, Heide Morrison and/or Lamanda Mote, to act fully on my behalf in all aspects of applying for permits, pulling permits, and picking up permits as needed for the installation of a new mobile home located at the below address;

TBD NW King Ct
Lake City, FL 32024
In Columbia County, Florida.

Mary Christine Norris
Signature

09/10/20
Date


State of Florida

County of Columbia

This Instrument was signed or acknowledged before me on this 10th day of September 2020 by Mary Christine Norris. If ID provided, type of state issued ID provided personally known.

Lamanda Mote
Notary Public

Seal:

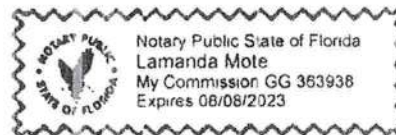

My Commission Expires: 08/08/2023

Columbia County Property Appraiser

Jeff Hampton

2020 Preliminary Certified

updated: 8/12/2020

Parcel: << 29-1S-17-04599-000 >>

Owner & Property Info

Result: 12 of 97

Owner	NORRIS CHRISTINE 268 NW KING CT LAKE CITY, FL 32055		
Site	268 KING CT, LAKE CITY		
Description*	SE 1/4 OF SE 1/4, EX 1.50 AC IN SW COR. (BEING 208.9 FT E & W BY 313.40 FT N & S) & EX 1.40 AC DESC ORB 1306-1370. 335-449, 742-47, WD 1283-697,		
Area	39.47 AC	S/T/R	29-1S-17
Use Code**	IMPROVED A (005000)	Tax District	3


*The Description above is not to be used as the Legal Description for this parcel in any legal transaction.

**The Use Code is a FL Dept. of Revenue (DOR) code and is not maintained by the Property Appraiser's office. Please contact your city or county Planning & Zoning office for specific zoning information.

Property & Assessment Values

2019 Certified Values		2020 Preliminary Certified	
Mkt Land (3)	\$13,646	Mkt Land (3)	\$13,646
Ag Land (1)	\$7,381	Ag Land (1)	\$7,568
Building (2)	\$118,817	Building (2)	\$128,535
XFOB (8)	\$21,559	XFOB (8)	\$21,037
Just	\$250,340	Just	\$259,536
Class	\$161,403	Class	\$170,786
Appraised	\$161,403	Appraised	\$170,786
SOH Cap [?]	\$22,148	SOH Cap [?]	\$28,172
Assessed	\$139,255	Assessed	\$142,614
Exempt	HX H3 \$50,000	Exempt	HX H3 \$50,000
Total Taxable	county:\$89,255 city:\$89,255 other:\$89,255 school:\$114,255	Total Taxable	county:\$92,614 city:\$92,614 other:\$92,614 school:\$117,614

Aerial Viewer Pictometry Google Maps

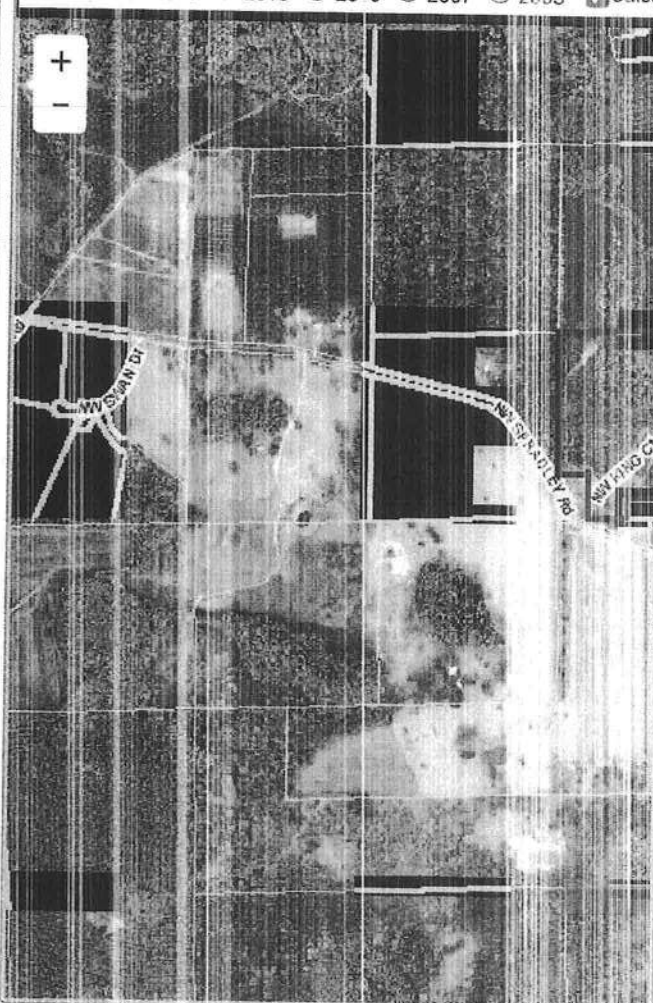☒ 2019
 ☐ 2018
 ☐ 2013
 ☐ 2010
 ☐ 2007
 ☐ 2005
 ☒ Sales
**▼ Sales History**

Sale Date	Sale Price	Book/Page	Deed	V/I	Quality (Codes)	RCode
7/18/2014	\$100	1283/0697	WD	I	U	14

▼ Building Characteristics

Bldg Sketch	Bldg Item	Bldg Desc*	Year Blt	Ease SF	Actual SF	Bldg Value
Sketch	1	SINGLE FAM (000100)	1977	1967	3291	\$118,189
Sketch	2	MOBILE HME (000800)	1991	1304	1520	\$10,346

*Bldg Desc determinations are used by the Property Appraisers office solely for the purpose of determining a property's Just Value for ad valorem tax purposes and should not be used for any other purpose.

▼ Extra Features & Out Buildings (Codes)

Code	Desc	Year Blt	Value	Units	Dims	Condition (% Good)
0190	FPLC PF	2010	\$1,200.00	1.000	0 x 0 x 0	(000.00)
0294	SHED WOOD/	2010	\$50.00	1.000	0 x 0 x 0	(000.00)
0120	CLFENCE 4	2010	\$400.00	1.000	0 x 0 x 0	(000.00)
0281	POOL R/FIB	2010	\$13,056.00	512.000	16 x 32 x 0	(000.00)
0294	SHED WOOD/	2010	\$1,152.00	192.000	16 x 12 x 0	AP (040 00)

A&D Well Drilling, Inc.

5673 NW Lake Jeffery Road
Lake City, FL 32055
Telephone: (386) 758-3409
Cell: (386) 623-3151
Fax: (386) 758-3410
Owner: Bruce Park

To: Columbia County Building Department

Description of Well to be installed for Customer

Christine Norris

Located

@

Address:

TBD NW King Ct, Lake City, FL, 32024



1 HP 15 GPM submersible pump, 1" drop pipe, 35 gallon captive tank, and backflow prevention. With SRWMD permit.

Bruce Park

Sincerely,

Bruce

N. Park
President

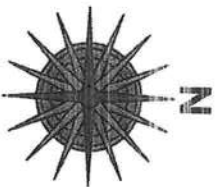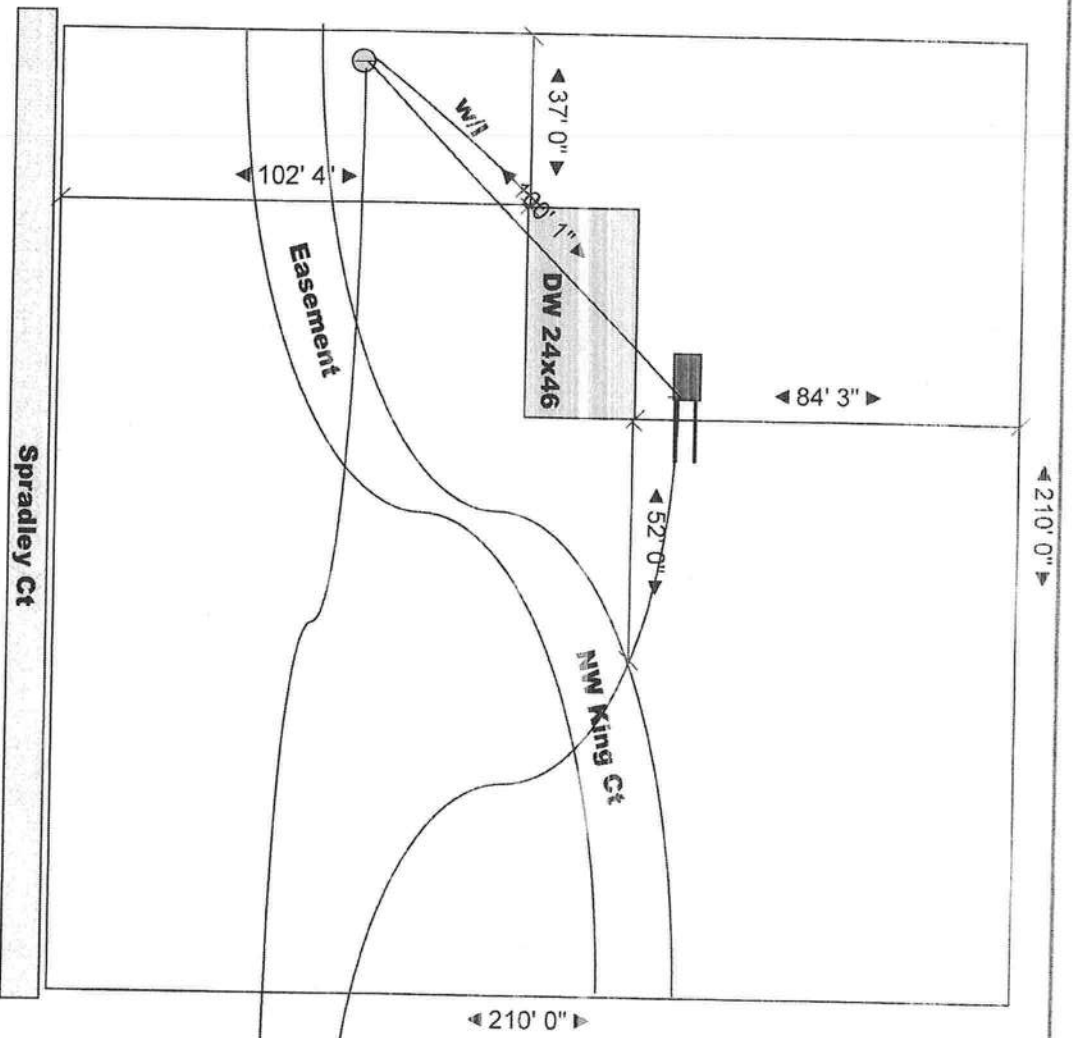

Parcel ID: 29-1S-17-04599-000

1 ACRE OF 39.47 ACRES

Proposed Septic
Proposed Well


Site: TBD NW King Ct, Lake City	Drawing: 80920	Project: 0920	Drawn: Heide M	Notes: H&L Customer Service, LLC 301 SW Faul Ct Lake City, FL, 32024 (386)984-9334
Title: Christine Norris	Scale: 1"=40'	Date: 09/20/20	Rev: A	

MODEL 261-RH3362B

2 BEDROOM, 2 BATH

ACTUAL SIZE: 23'-4" x 36'-0"
TOTAL AREA: 840 SQ. FT.

NO FURNACE / OVERHEAD DUCTS ONLY

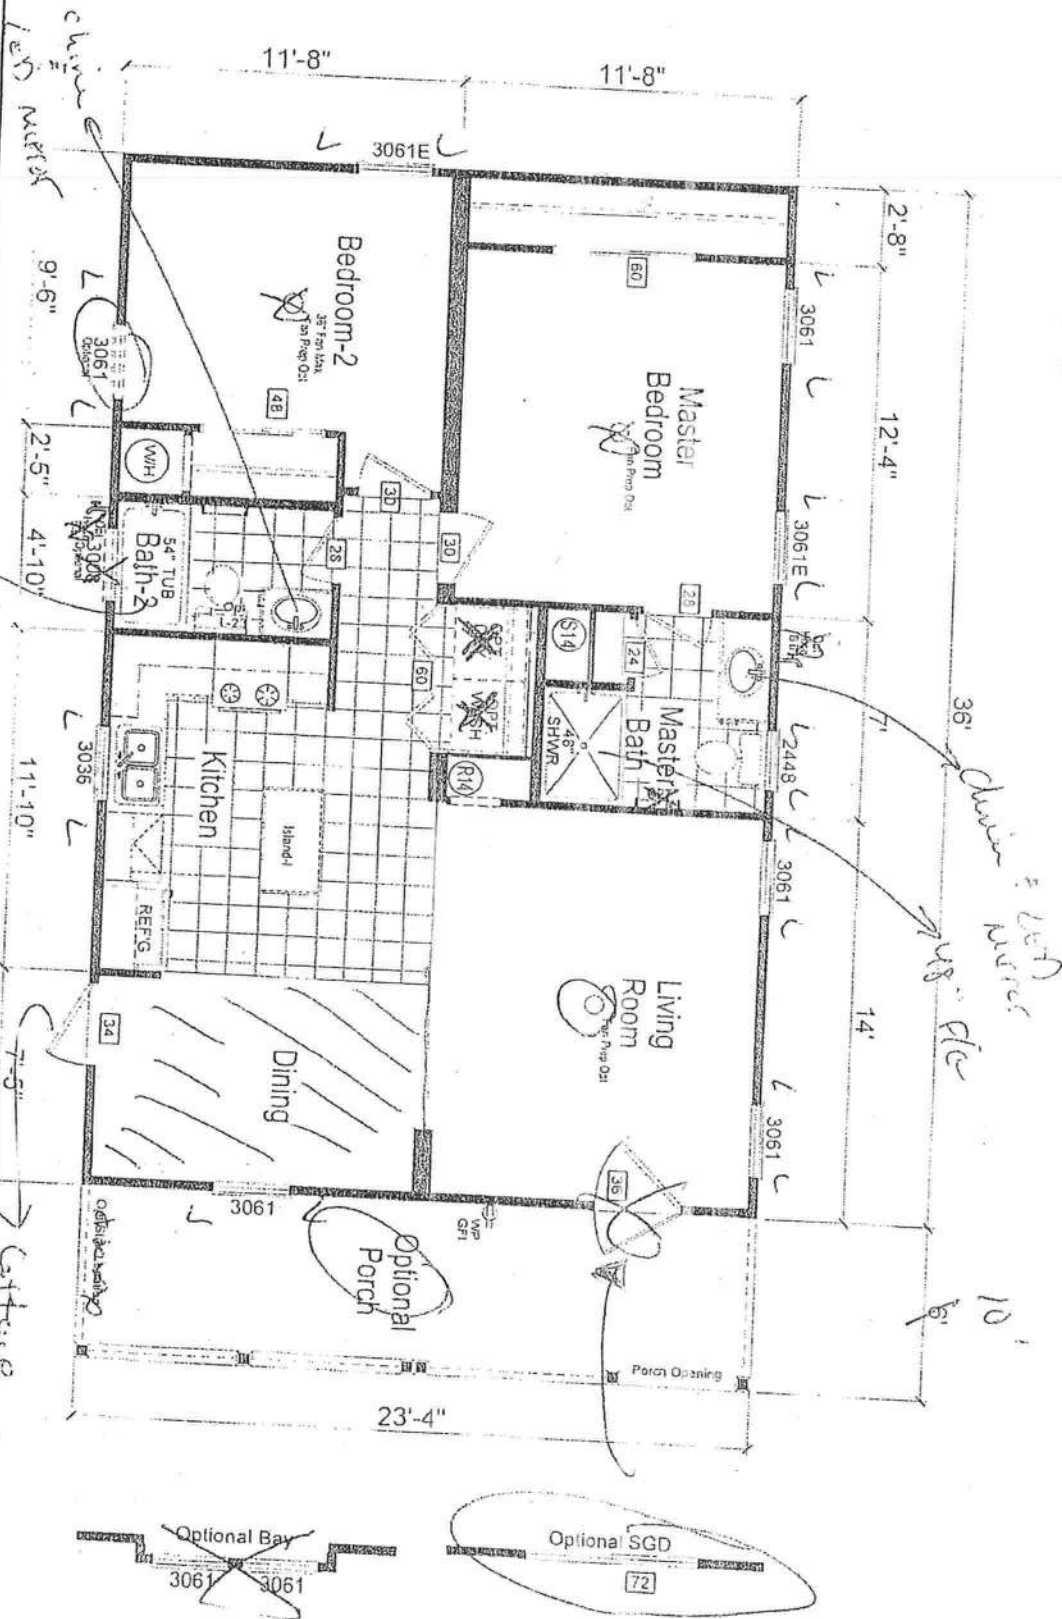

CHAMPION

P.O. BOX 2097 HWY 100 EAST LAKE CITY, FL 32056

DATA SEAL

MODIFICATIONS

1. Add post and Opt stair location
2. Change Island
3. Updated Bathroom Windows

ROD 06-18-16
RAG 03-21-18
JLG 02-05-18

MODEL 261-RH3362B

LITERATURE PLAN


L-101

CHAWN BY BOB

DATE 06-18-15

REV. C

SECONDARY SURVEY
BY
JULIUS 174 OF THE 2000
SECTION 29 TOWNSHIP 1 SOUTH
RANGE 10 EAST
OF COLUMBIA COUNTY MISSOURI

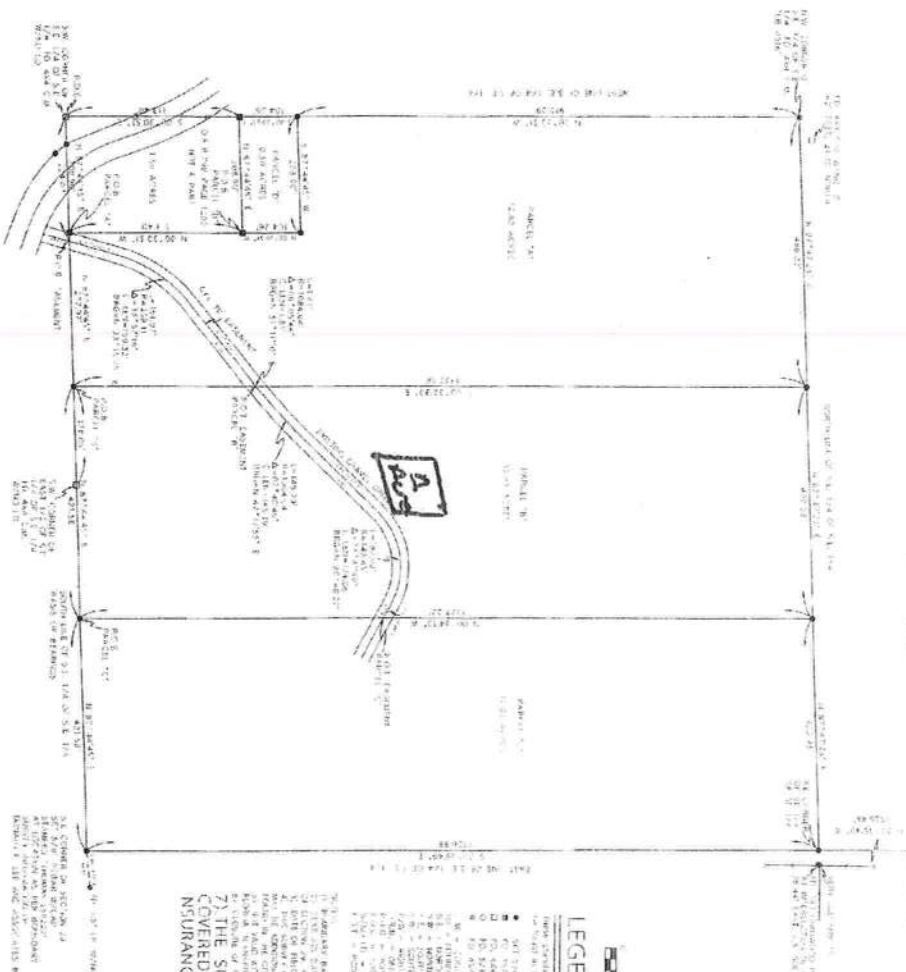

LEGEND

1. 2000 2001 2002 281

7) THE SURVEY DEPICTED HERE IS NOT COVERED BY PROFESSIONAL LIABILITY INSURANCE.

[illegible]

ED NORRIS	
NAME	DATE
DATE	10/25/14
ADDRESS	10000 10000
NAME	DATE
DATE	10/25/14
ADDRESS	10000 10000

[illegible]

MOBILE HOME INSTALLATION SUBCONTRACTOR VERIFICATION FORM

APPLICATION NUMBER

47325

CONTRACTOR

Robert Sheppard

PHONE

(386) 623-2203

THIS FORM MUST BE SUBMITTED PRIOR TO THE ISSUANCE OF A PERMIT

In Columbia County one permit will cover all trades doing work at the permitted site. It is **REQUIRED** that we have records of the subcontractors who actually did the trade specific work under the permit. Per Florida Statute 440 and Ordinance 89-6, a contractor shall require all subcontractors to provide evidence of workers' compensation or exemption, general liability insurance and a valid Certificate of Competency license in Columbia County.

Any changes, the permitted contractor is responsible for the corrected form being submitted to this office prior to the start of that subcontractor beginning any work. Violations will result in stop work orders and/or fines.

ELECTRICAL ✓ 1074	Print Name <u>Glen Whittington</u> License #: <u>EC 13002957</u> Qualifier Form Attached ☐	Signature <u>Glen Whittington</u> Phone #: <u>(386) 972-1701</u>
MECHANICAL/ A/C 1765	Print Name <u>Charles Thomas</u> License #: <u>CAC 1817820</u> Qualifier Form Attached ☐	Signature <u>Charles Thomas</u> Phone #: <u>(419) 620-2022</u>

F. S. 440.103 Building permits; identification of minimum premium policy.--Every employer shall, as a condition to applying for and receiving a building permit, show proof and certify to the permit issuer that it has secured compensation for its employees under this chapter as provided in ss. 440.10 and 440.38, and shall be presented each time the employer applies for a building permit.



COLUMBIA COUNTY BUILDING DEPARTMENT
135 NE Hernando Ave, Suite B-21, Lake City, FL 32055
Phone: 386-758-1008 Fax: 386-758-2160

MOBILE HOME INSTALLERS AGENT AUTHORIZATION

I, Robert Sheppard, give this authority and I do certify that the below
Installers Name

referenced person(s) listed on this form is/are under my direct supervision and control and
is/are authorized to purchase permits, call for inspections and sign on my behalf.

Printed Name of Authorized Person	Signature of Authorized Person	Agents Company Name
Heide Morrison	H Morrison	H&L Customer Service
Lamanda Mote	Lamanda Mote	H&L Customer Service

I, the license holder, realize that I am responsible for all permits purchased, and all work done under my license and I am fully responsible for compliance with all Florida Statutes, Codes, and Local Ordinances.

I understand that the State Licensing Board has the power and authority to discipline a license holder for violations committed by him/her or by his/her authorized person(s) through this document and that I have full responsibility for compliance granted by issuance of such permits.

Robert Sheppard License Holders Signature (Notarized) TH/1025836 License Number 07/14/25 Date

NOTARY INFORMATION:

STATE OF: Florida COUNTY OF: Columbia

The above license holder, whose name is Robert Sheppard,
personally appeared before me and is known by me or has produced identification
(type of I.D.) personally known on this 16th day of July, 2025.

Lamanda Mote
NOTARY'S SIGNATURE

(Seal/Stamp)

