


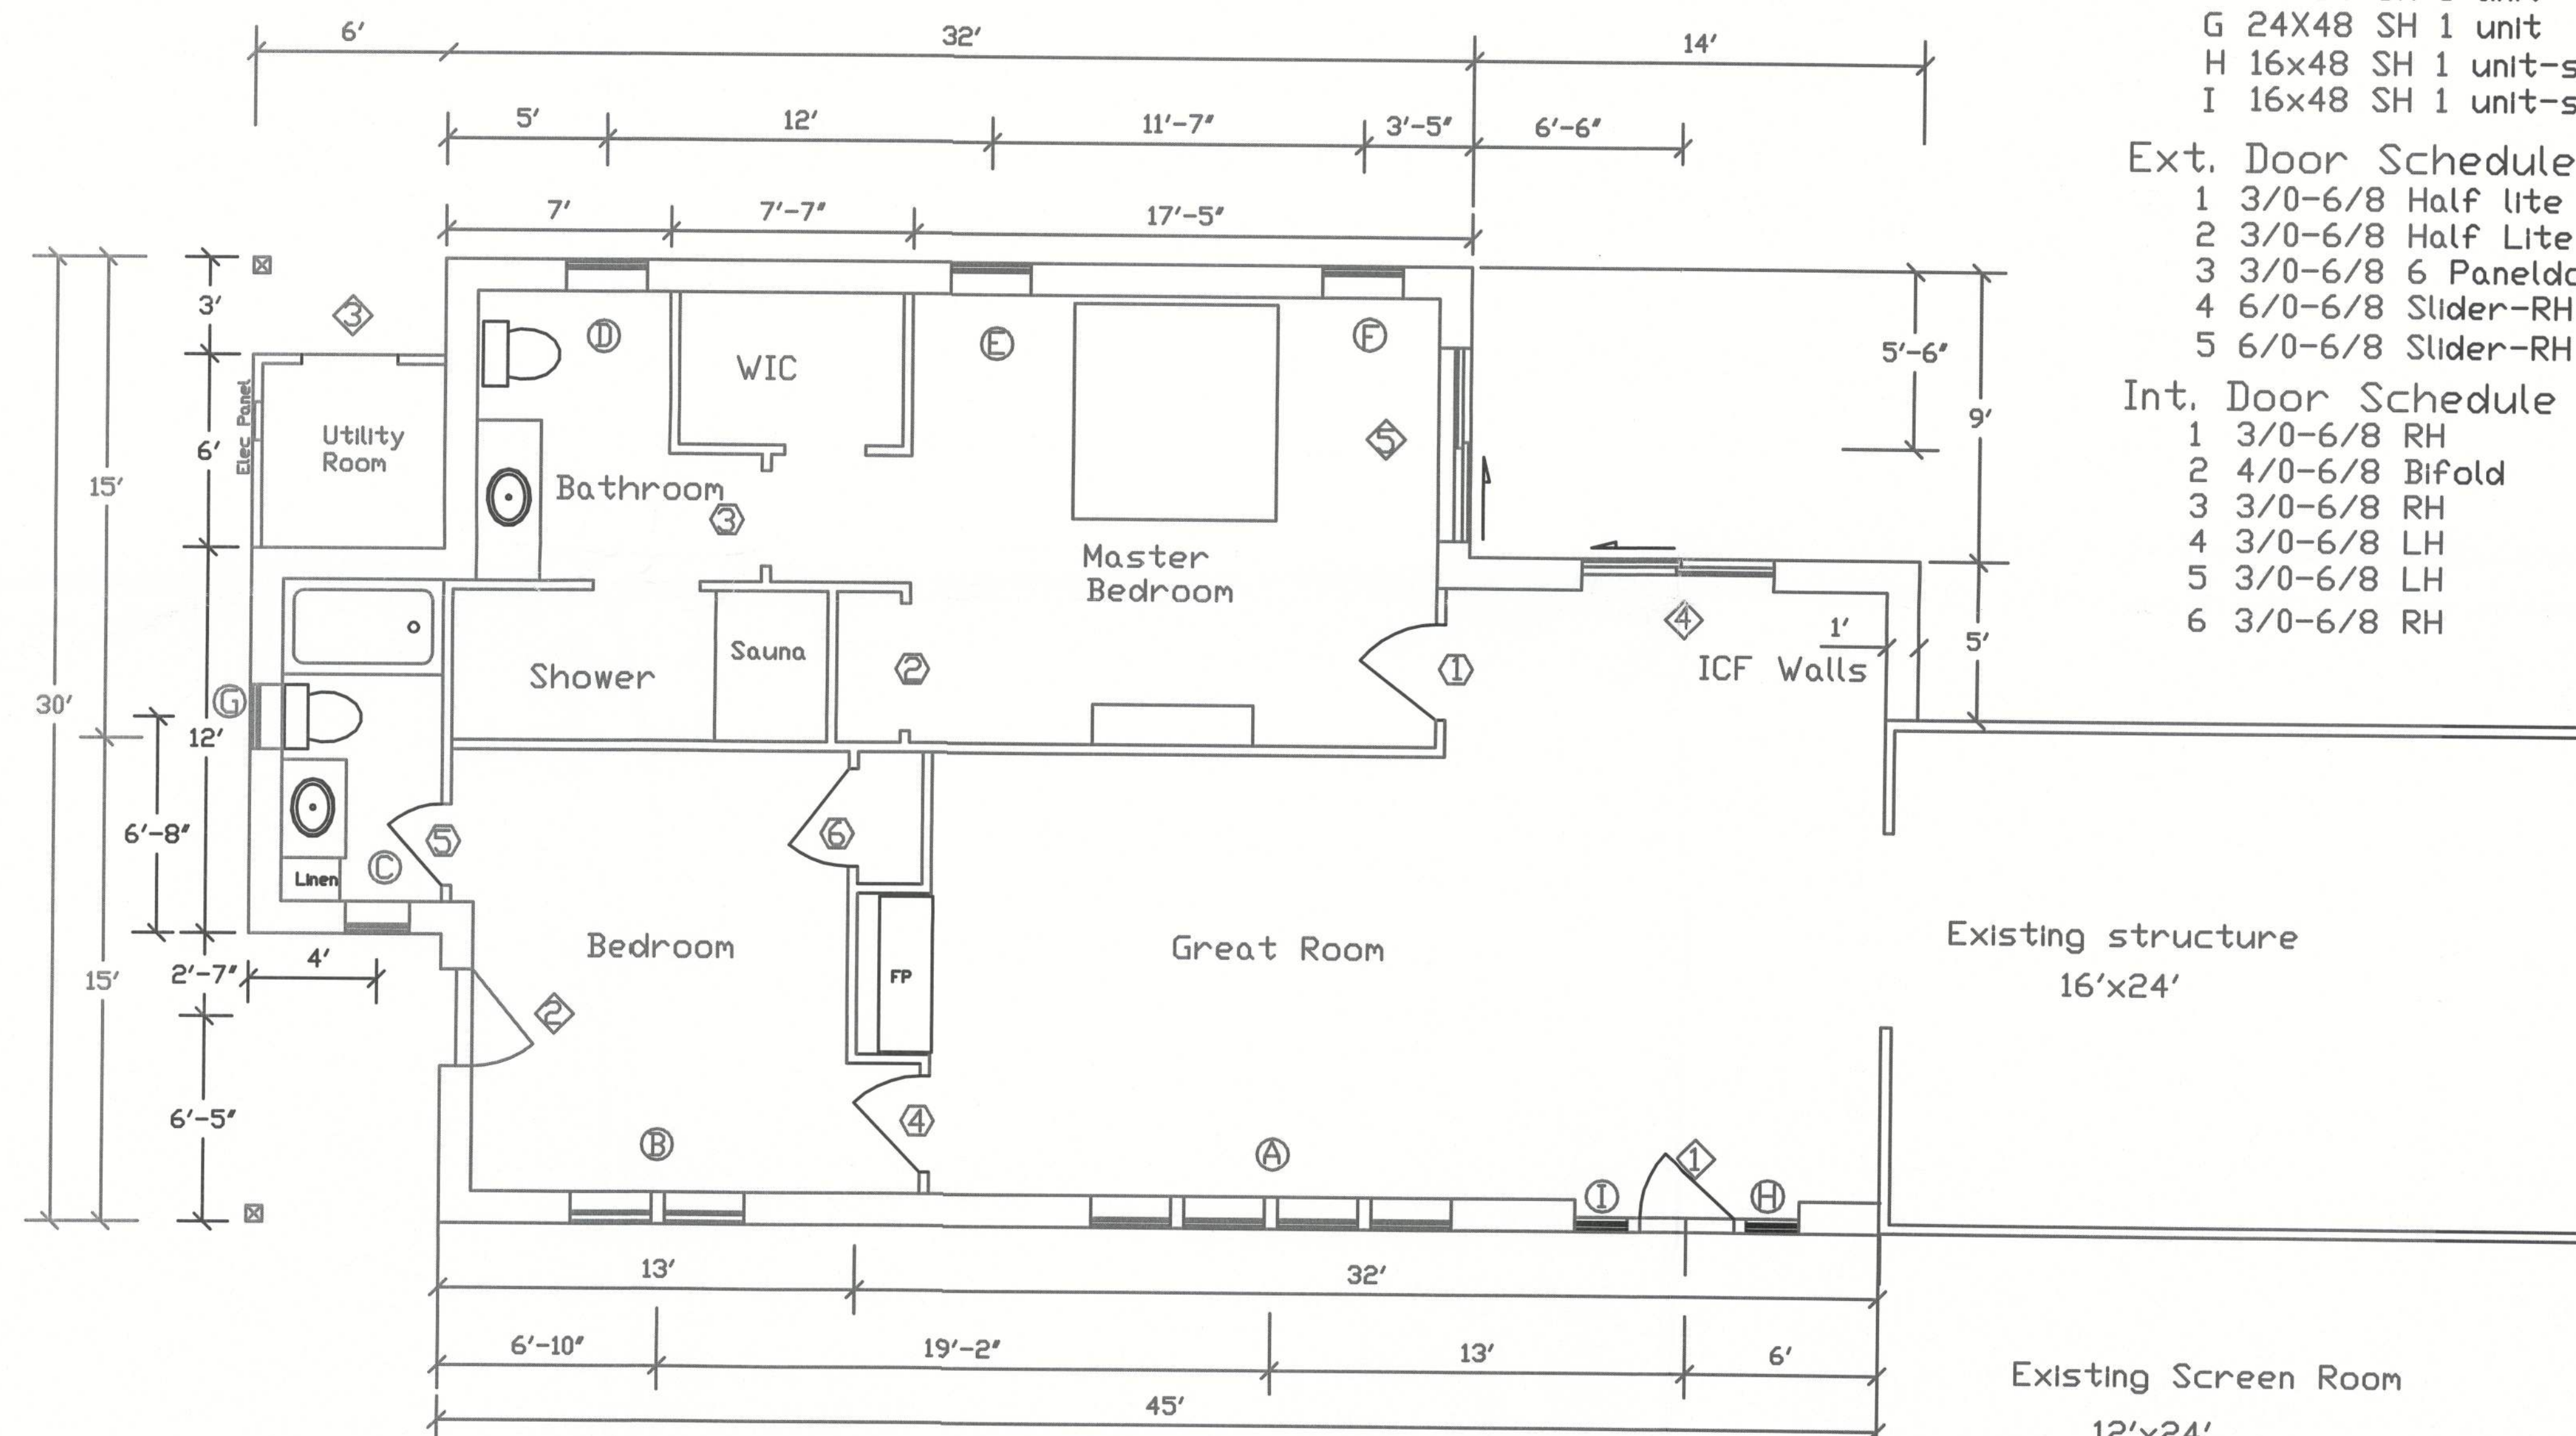

Window Schedule

- A 30x54 SH 4 units
- B 30x54 SH 2 units
- C 24X48 SH 1 unit
- D 30x54 SH 1 unit
- E 30x54 SH 1 unit
- F 30x54 SH 1 unit
- G 24X48 SH 1 unit
- H 16x48 SH 1 unit-safety glass
- I 16x48 SH 1 unit-safety glass

Ext. Door Schedule

- 1 3/0-6/8 Half lite door RH
- 2 3/0-6/8 Half Lite door RH
- 3 3/0-6/8 6 Panel door-LH Outswing
- 4 6/0-6/8 Slider-RH
- 5 6/0-6/8 Slider-RH

Int. Door Schedule


- 1 3/0-6/8 RH
- 2 4/0-6/8 Bifold
- 3 3/0-6/8 RH
- 4 3/0-6/8 LH
- 5 3/0-6/8 LH
- 6 3/0-6/8 RH

Floor Plan - 1341 SF

Timothy Harvey
Copyright-2022
Dec 8, 2022
Rev-3-26-24

Floor Plan & Dimensions

Harvey Residence
1101 SW High Field Terr
Lake City, FL

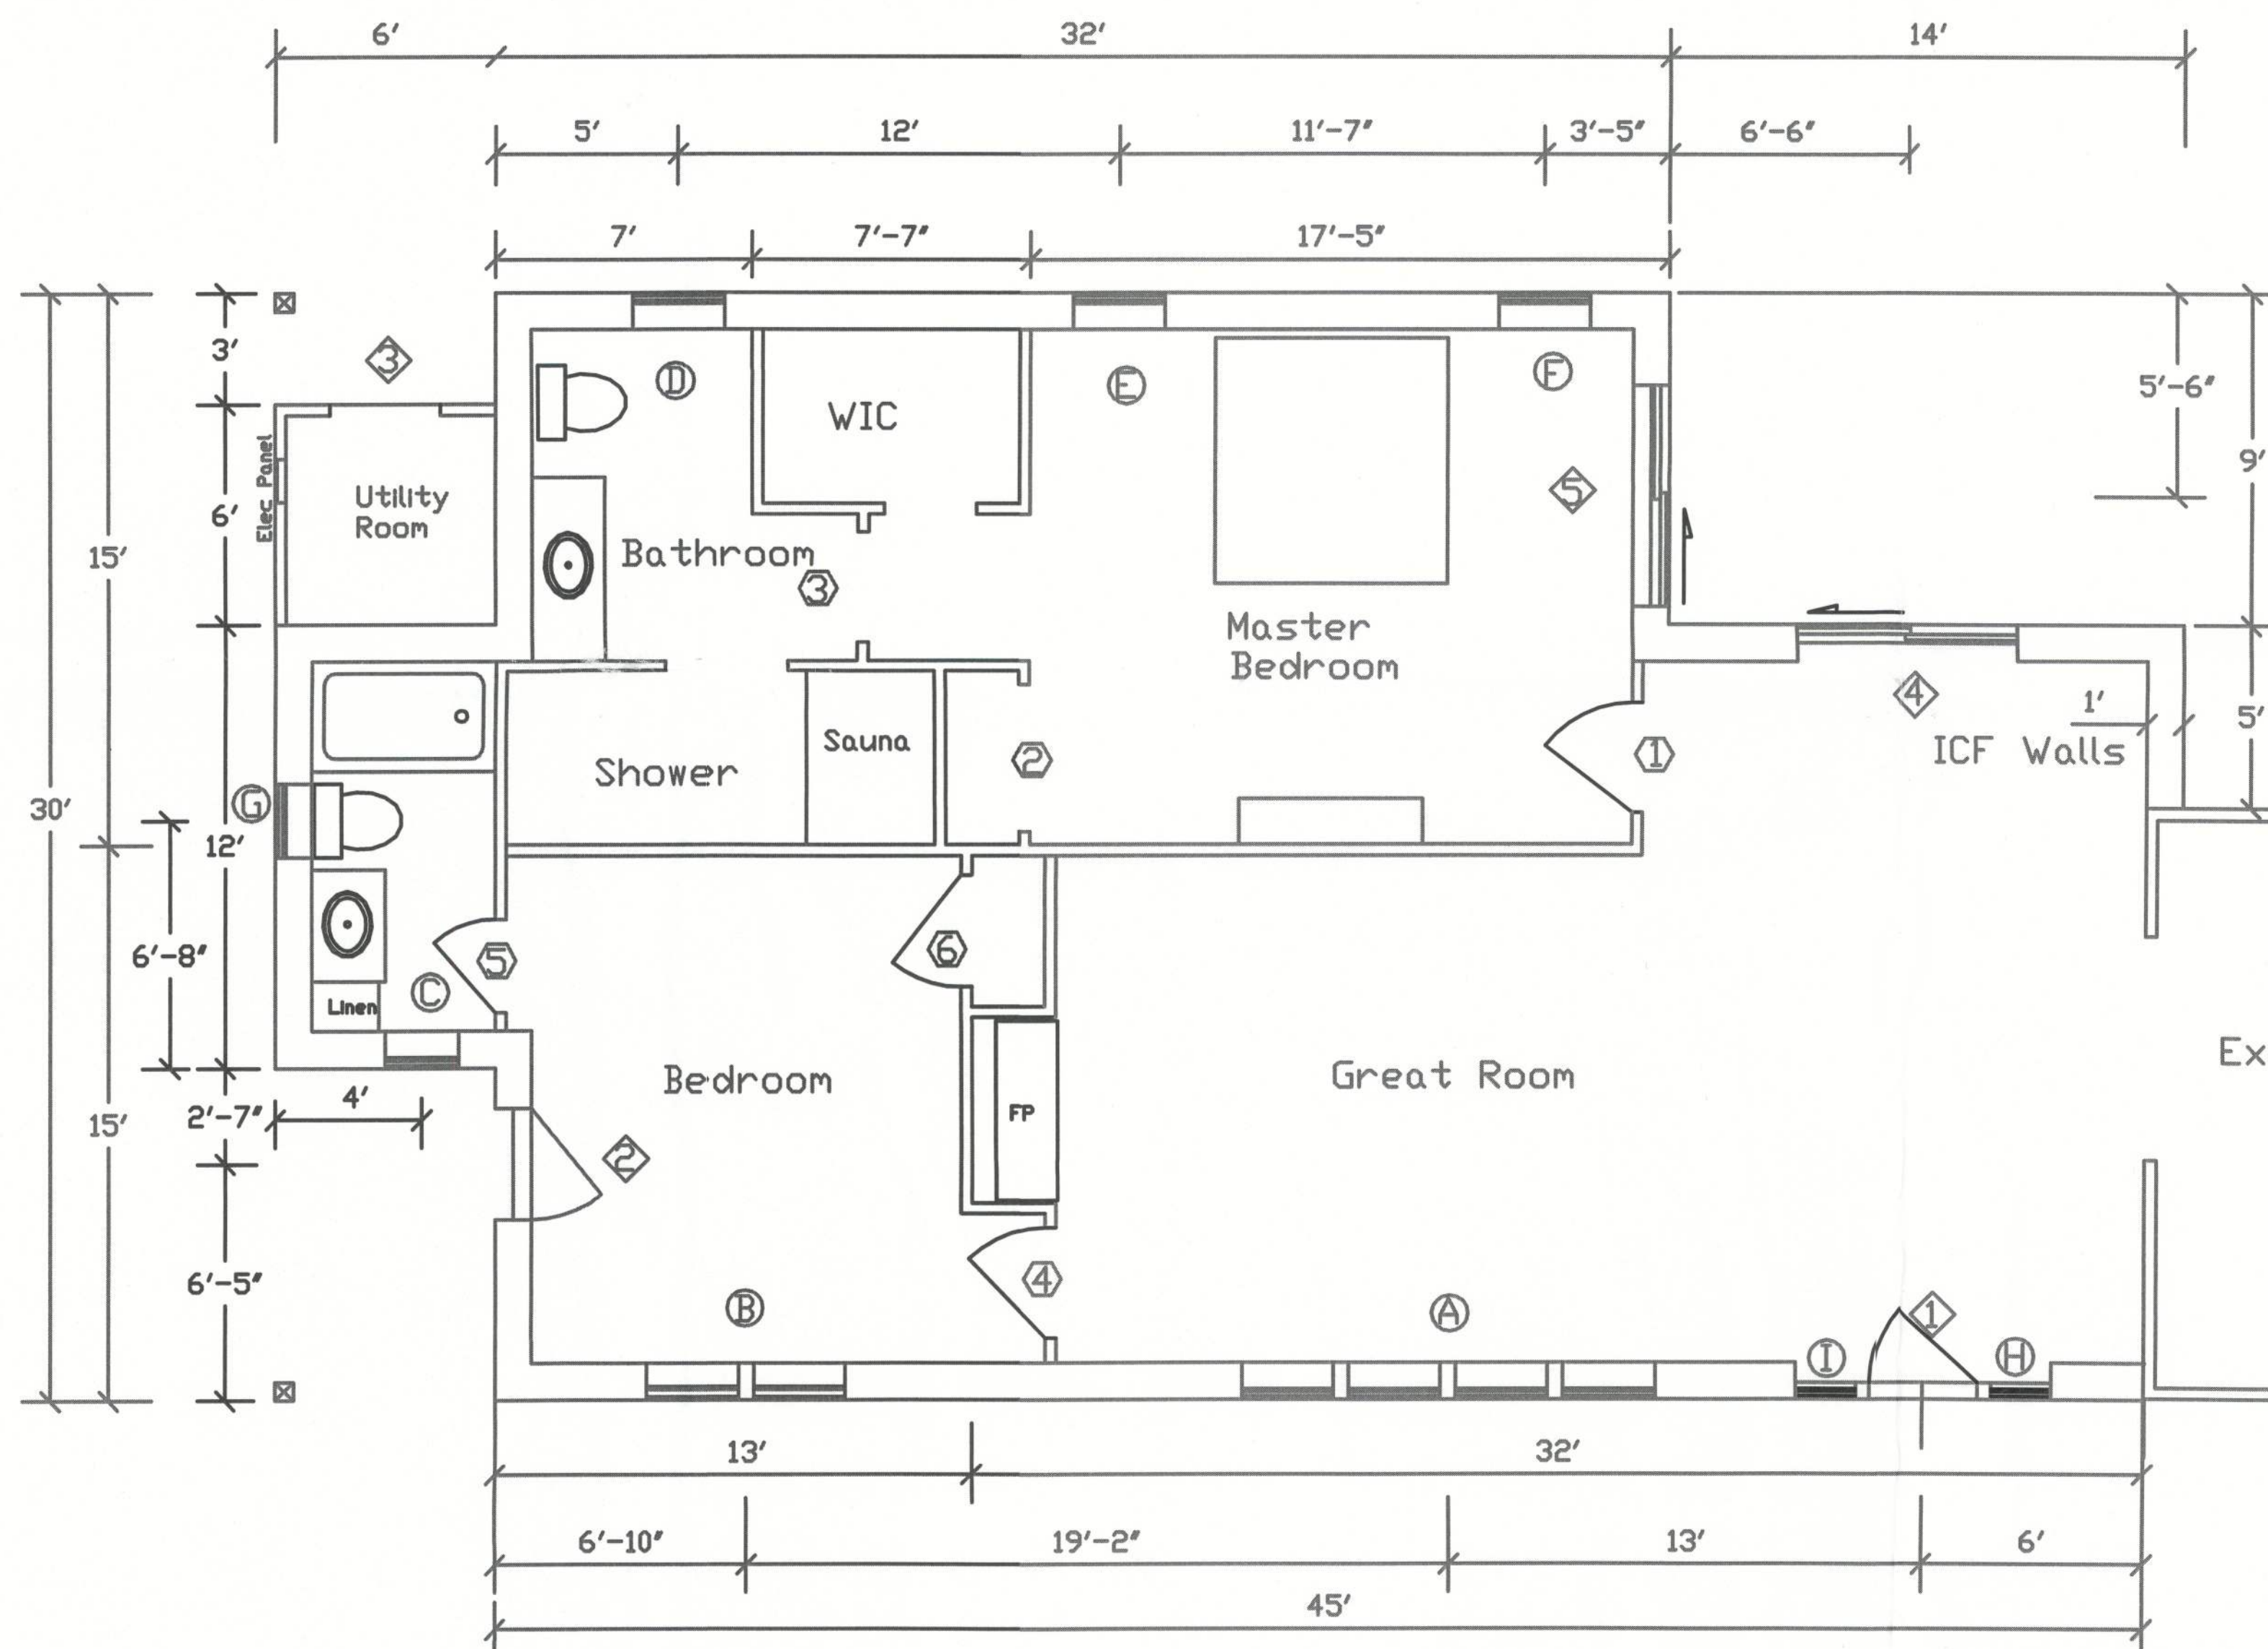

Window Schedule

- A 30x54 SH 4 units
- B 30x54 SH 2 units
- C 24X48 SH 1 unit
- D 30x54 SH 1 unit
- E 30x54 SH 1 unit
- F 30x54 SH 1 unit
- G 24X48 SH 1 unit
- H 16x48 SH 1 unit-safety glass
- I 16x48 SH 1 unit-safety glass

Ext. Door Schedule

- 1 3/0-6/8 Half lite door RH
- 2 3/0-6/8 Half Lite door RH
- 3 3/0-6/8 6 Paneldoor-LH Outswing
- 4 6/0-6/8 Slider-RH
- 5 6/0-6/8 Slider-RH

Int. Door Schedule

- 1 3/0-6/8 RH
- 2 4/0-6/8 Bifold
- 3 3/0-6/8 RH
- 4 3/0-6/8 LH
- 5 3/0-6/8 LH
- 6 3/0-6/8 RH

Floor Plan

Timothy Harvey
Copyright-2022
Dec 8, 2022
Rev-3-26-24


Floor Plan & Dimensions

Harvey Residence
1101 SW High Field Terr
Lake City, FL

9608 SFT
294 SFT

1254

MJ 1233 SFT
E 1587 SFT

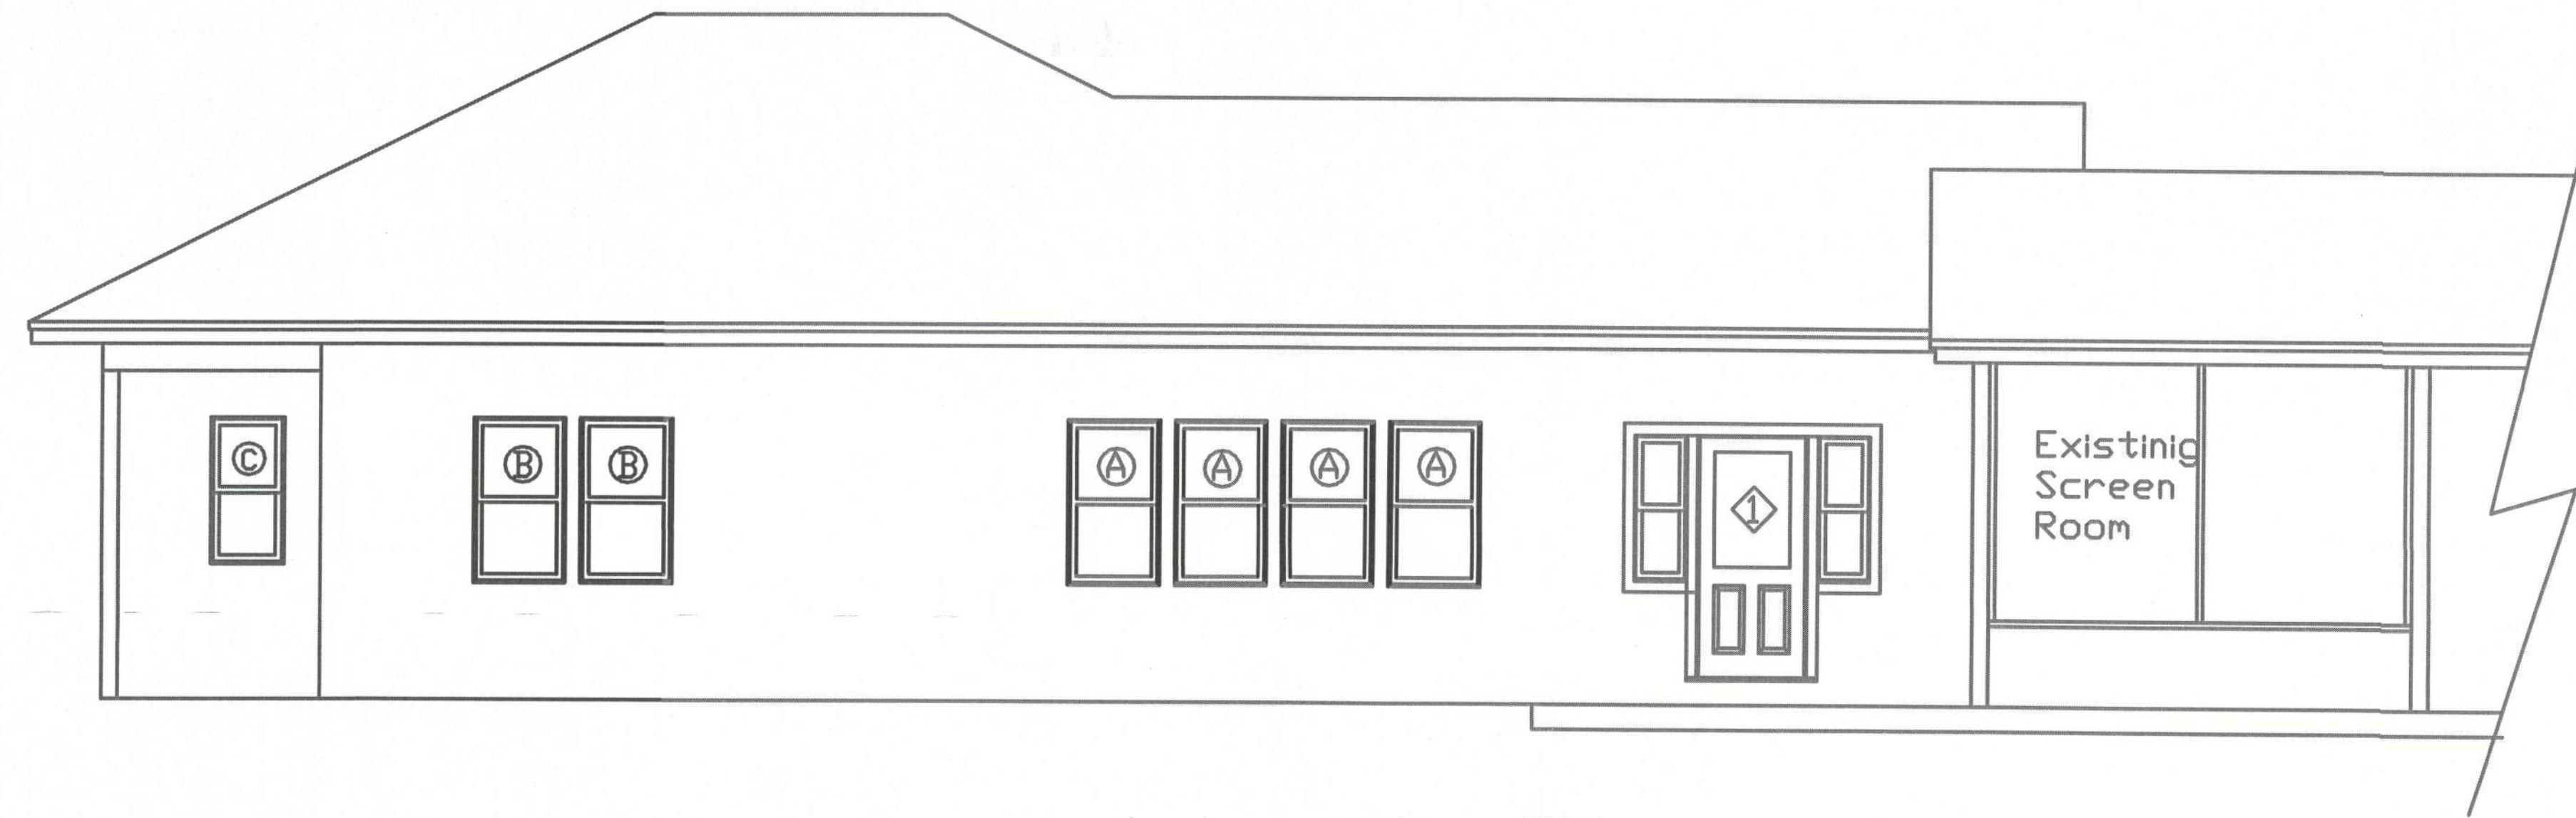

West Elevation




North Elevation


Timothy Harvey
Copyright-2022
Dec 8, 2022
Rev 3-26-24

West & North Elevations

Harvey Residence
1101 SW High Field Terr
Lake City, FL

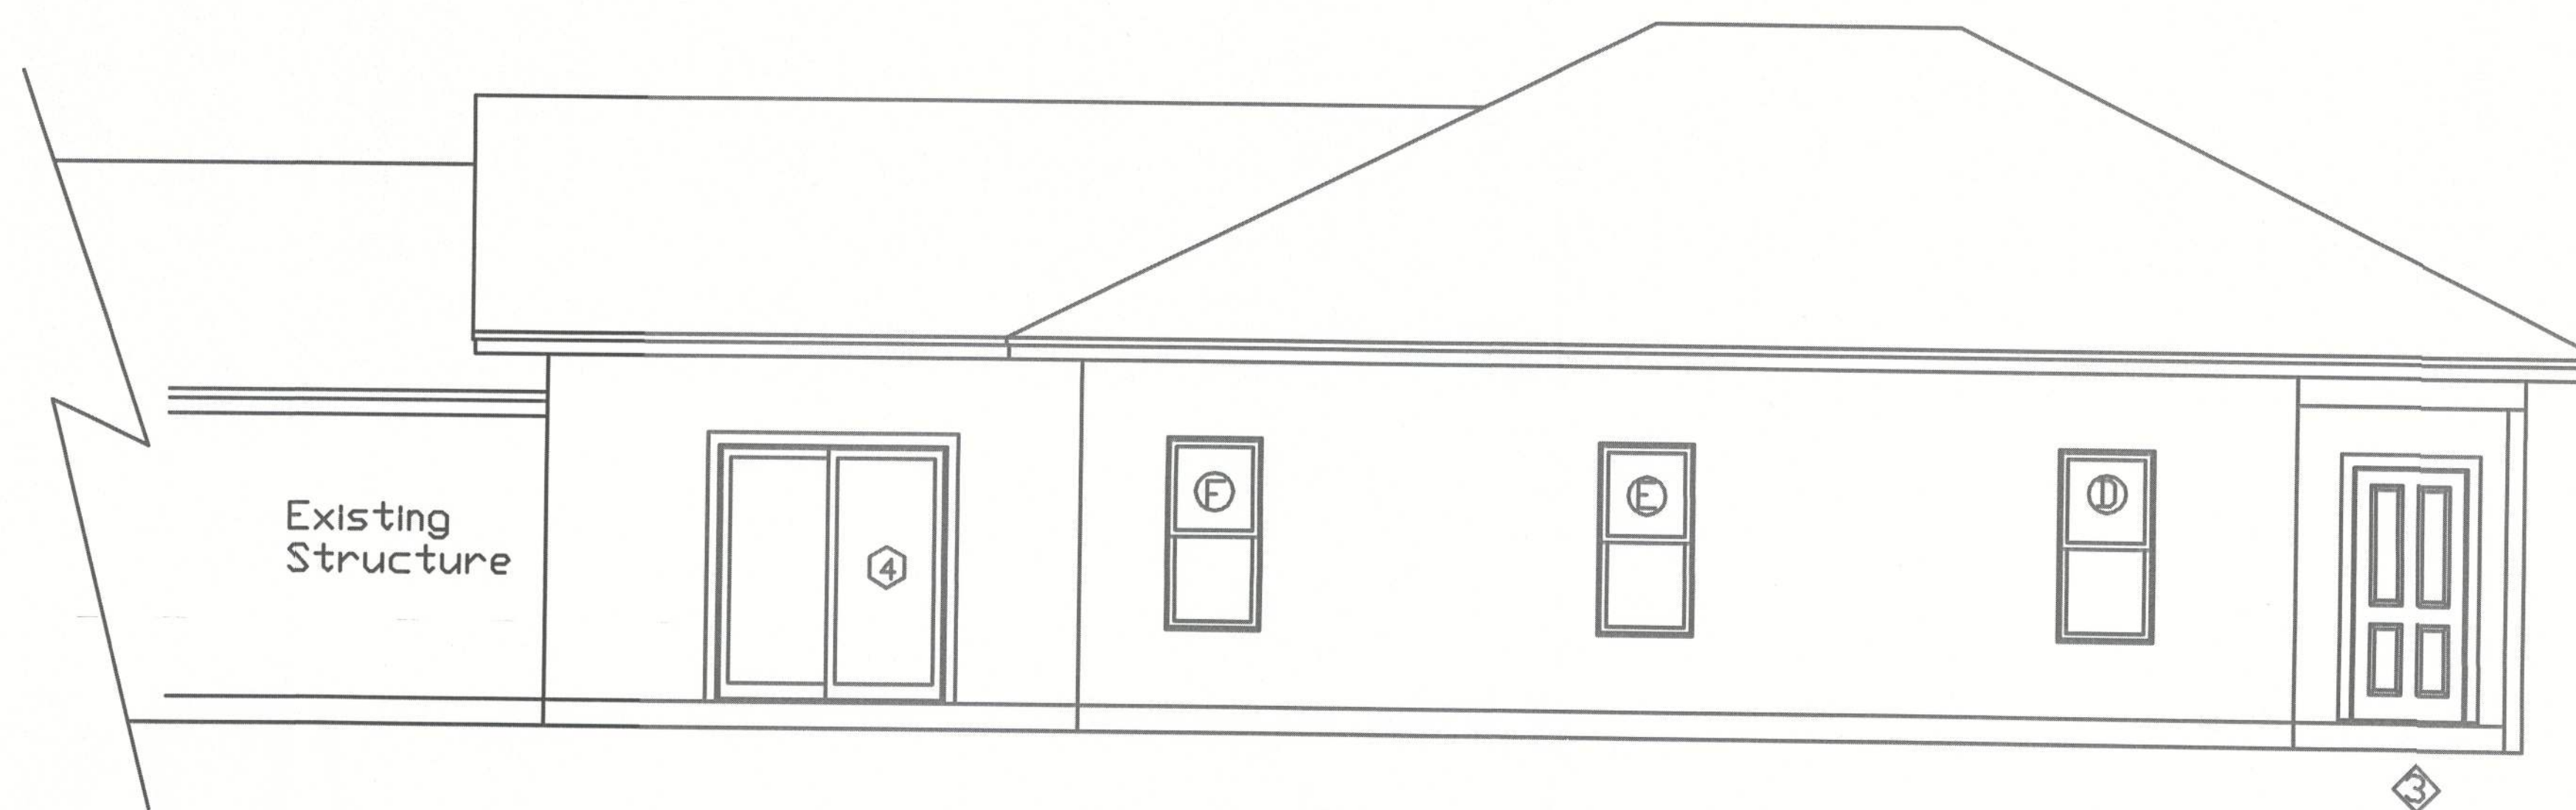

East Elevation

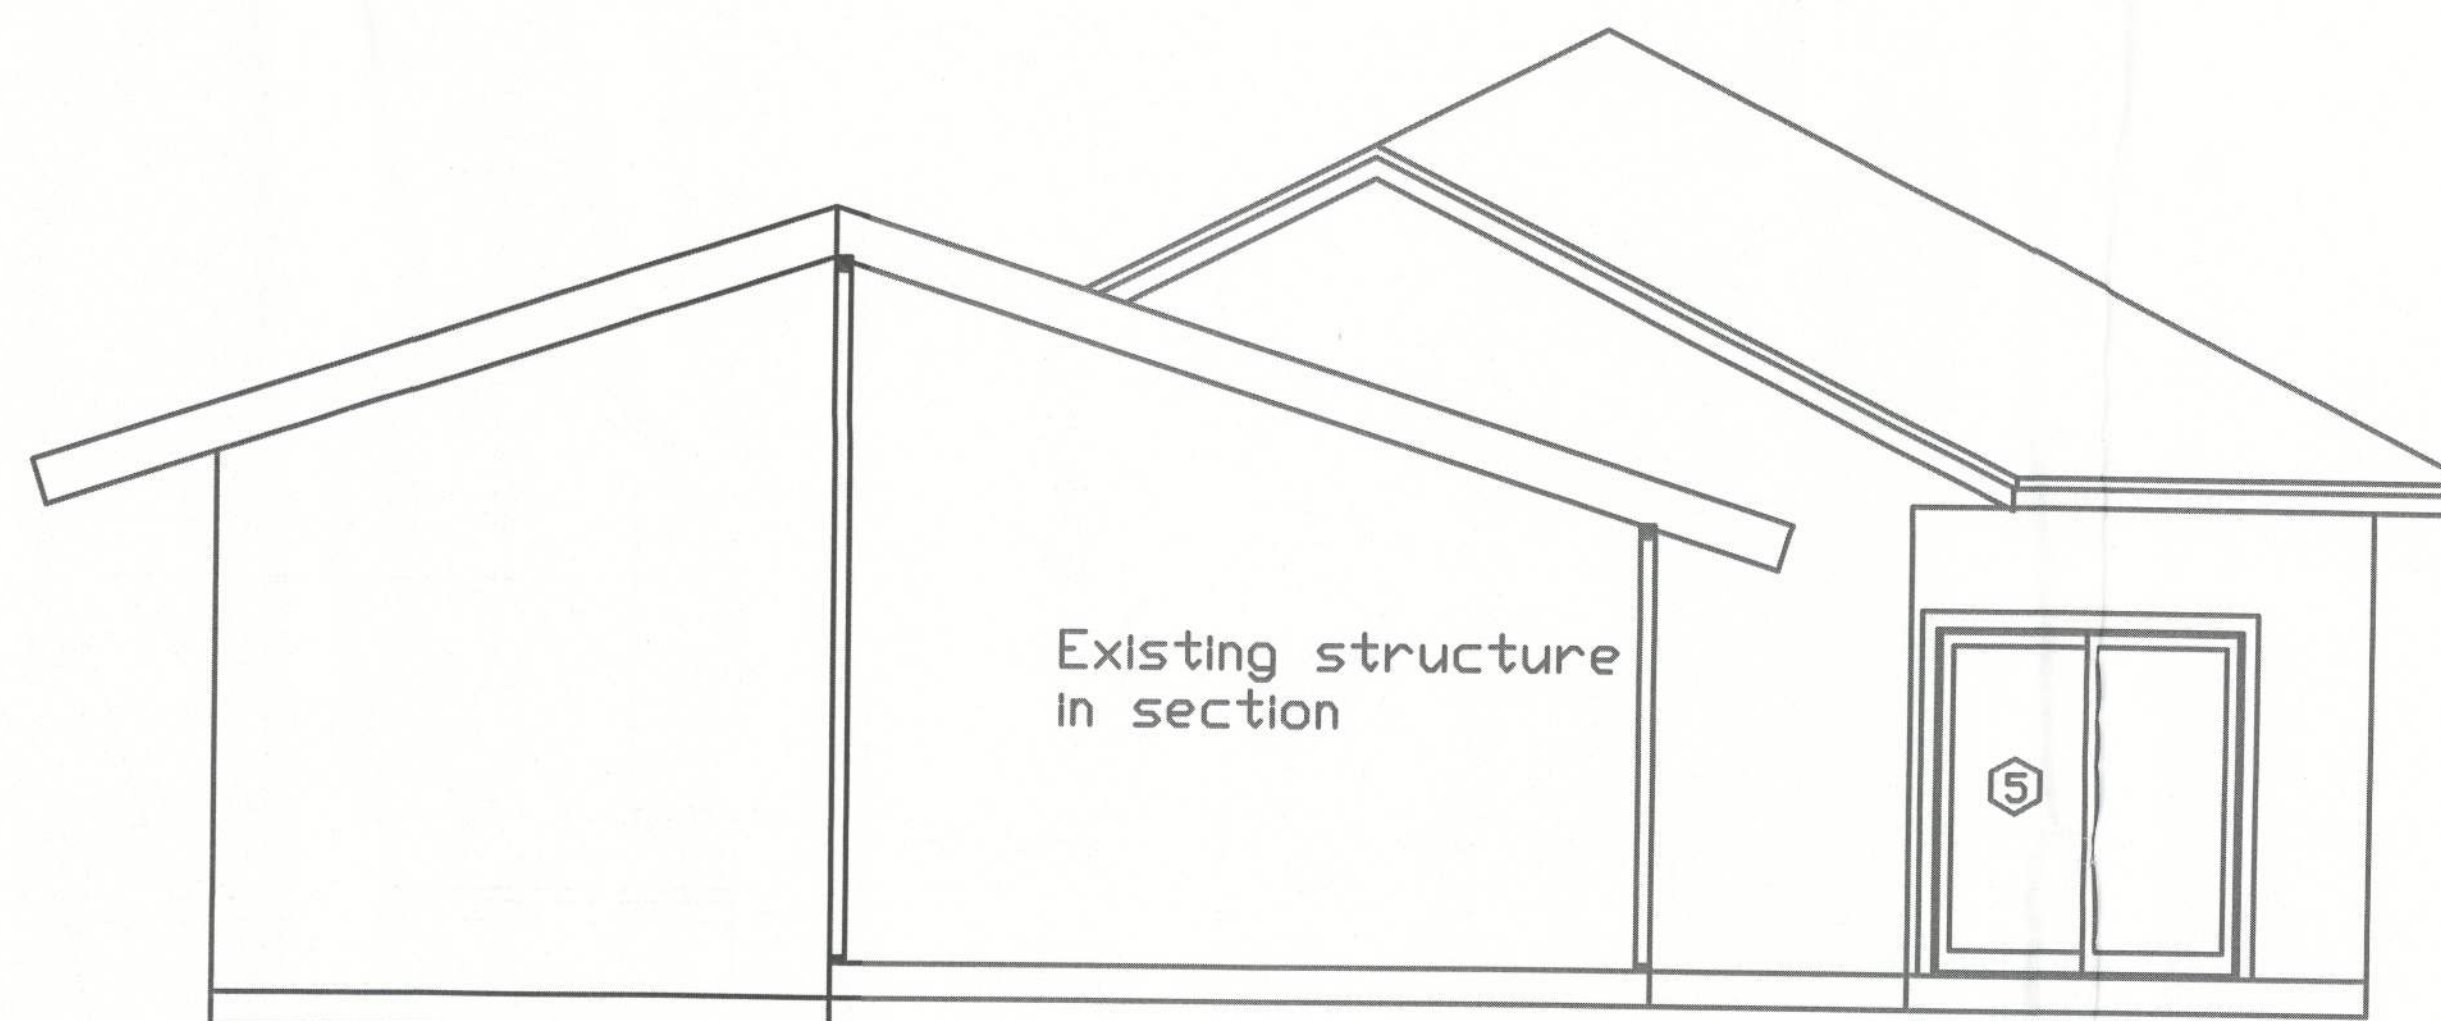

South Elevation


Notes:

ICF Walls-12" thick
 Wall Height=9'
 24" roof overhang
 Bottom chord overhang truss
 Stick frame walls for utility room
 Stick frame roof transition to existing
 Hip roof design
 Gable design at transition
 Metal roof
 Hardie Board exterior finish

Timothy Harvey
 Copyright-2022
 Dec 8, 2022
 Rev-3-26-24

South & East Elevations

Harvey Residence
 1101 SW High Field Terr
 Lake City, FL

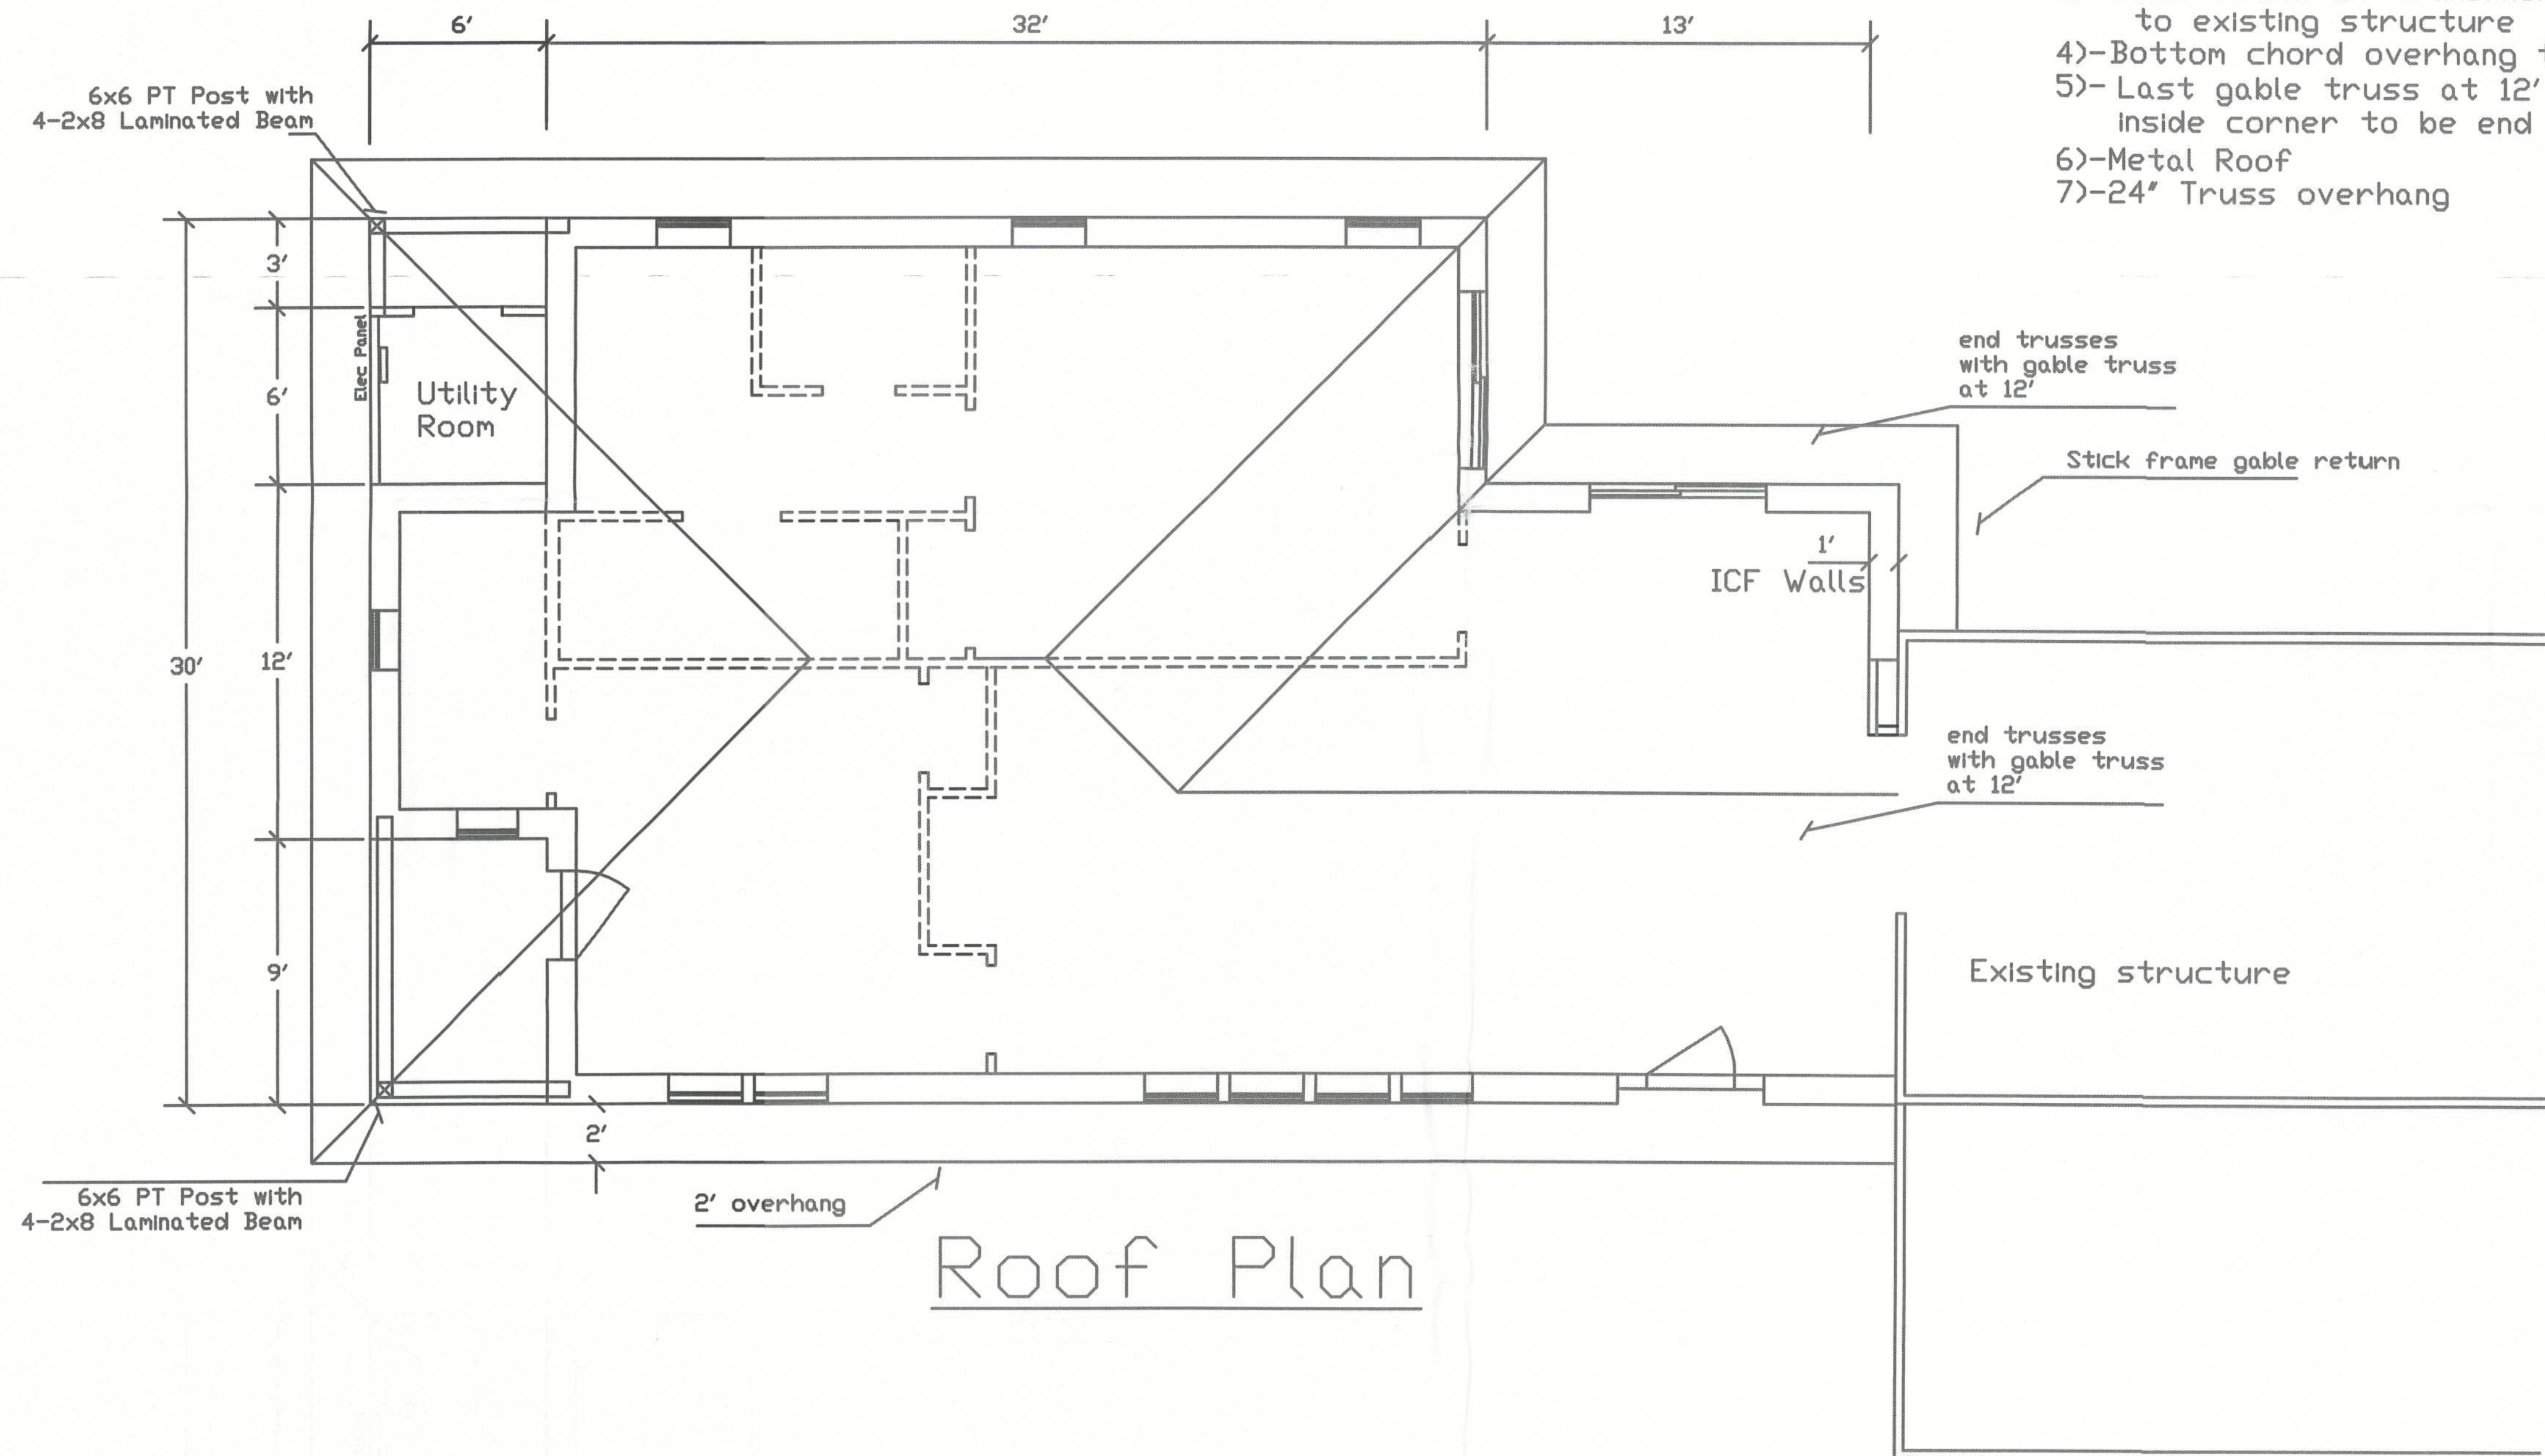


Notes:

- 1)-Roof Pitch=6/12
- 2)-Stick frame walls for utility room
- 3)-Stick frame at transition to existing structure
- 4)-Bottom chord overhang truss design
- 5)-Last gable truss at 12' from inside corner to be end wall truss
- 6)-Metal Roof
- 7)-24' Truss overhang

Timothy Harvey
Copyright-2022
Dec 8, 2022
Rev 3-26-24

Roof Plan & Dimensions

Harvey Residence
1101 SW High Field Terr
Lake City, FL

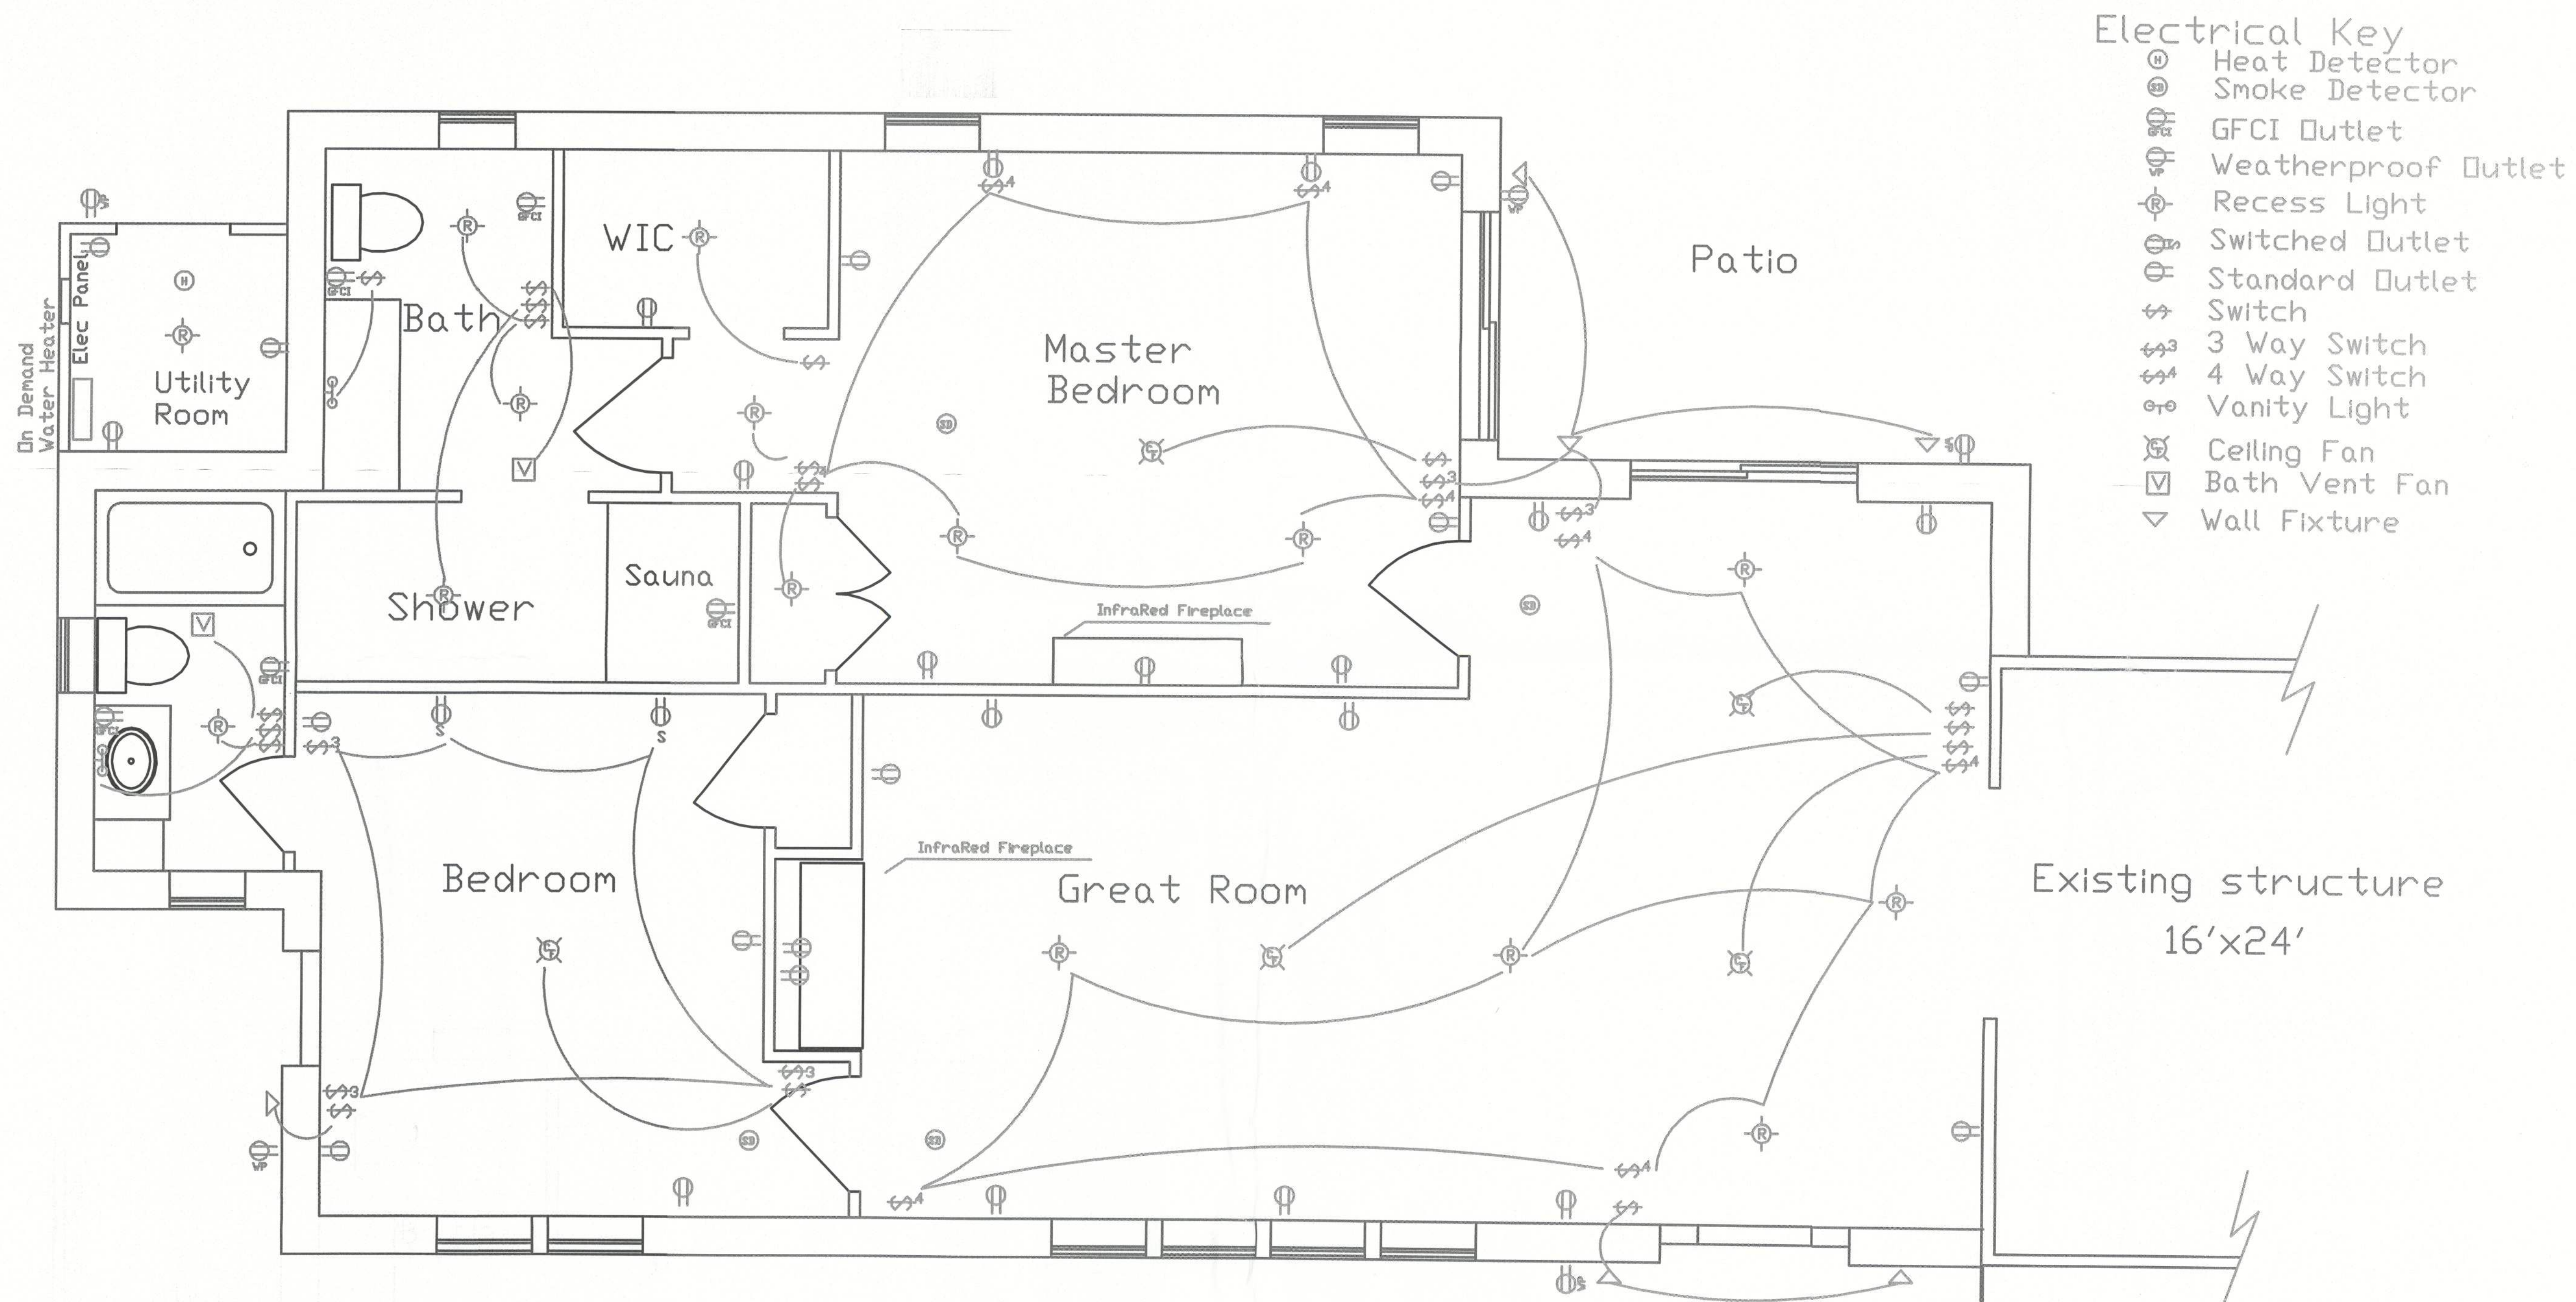



Electrical Plan
 Harvey Residence
 1101 SW High Field Terr
 Lake City, FL





Rev. 3/26/24
 Dec 8, 2023
 Timothy Harvey

- DESIGN CODES:
2023 FLORIDA BUILDING CODE (FBC) -
RESIDENTIAL
- OCCUPANCY: RESIDENTIAL GROUP R-3 (ONE- AND
TWO-FAMILY DWELLINGS)
- DESIGN LOADS:
ROOF CONVENTIONAL FRAMING:
LL 20 PSF RAFTERS
LL 20 PSF CEILING JOISTS
DL 10 PSF RAFTERS
DL 10 PSF CEILING JOISTS
DL 30 PSF ATTICS WITH STORAGE
DL 10 PSF ATTICS W/O STORAGE
FLOORS:
LL 40 PSF TOP CHORD
LL 0 PSF BOTTOM CHORD
DL 10 PSF TOP CHORD
DL 5 PSF BOTTOM CHORD
- NUMBER OF STORIES: 1
- TYPE OF CONSTRUCTION: TYPE V-G, UNPROTECTED
UNSPRINKLERED
- WIND ZONE INFORMATION
BUILDING: ENCLOSED STRUCTURE
ULTIMATE DESIGN WIND SPEED: 130 MPH
NOMINAL DESIGN WIND SPEED: 110 MPH
BUILDING RISK CATEGORY: II
WIND EXPOSURE CATEGORY: C
INTERNAL PRESSURE COEFFICIENT: 0.18 $C_{Gp1} \pm$

1. REFER TO ARCHITECTURAL & BUILDING PLANS FOR ACTUAL DIMENSIONS, RECESSES IN SLAB, STEP DOWNS, ETC.
2. CONTRACTOR SHALL VERIFY ALL ROUGH FINISHING LOCATIONS WITH OWNER PRIOR TO POURING SLAB.
3. THE SLAB SHALL BE 4" CONCRETE SLAB REINFORCED W/ GXG-1/4". 4 WELDED WIRE MESH PLACED ON CHAIRS 1 1/2" DEPTH OR FIBER MESH CONCRETE, 6-MIL POLY VAPOR BARRIER W/ 6" LAPS SEALED W/ POLY TAPE OVER TERMITE-TREATED & COMPACTED FILL.
4. BOTTOM OF EXTERIOR FOOTINGS SHALL BE A MINIMUM OF 6" BELOW UNDISTURBED SOIL OR ENGINEERED FILL.







1. SOIL UNDER FOOTING SHALL BE COMPRESSED TO 2000 PSF AT 95% DENSITY. CONCRETE STRENGTH SHALL BE 2500 PSI.
2. WALL CONCRETE: 3000 PSI, 6-1/2" SLUMP & 3/8" AGGREGATE

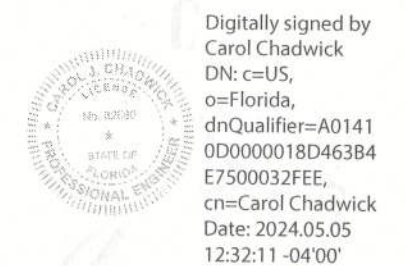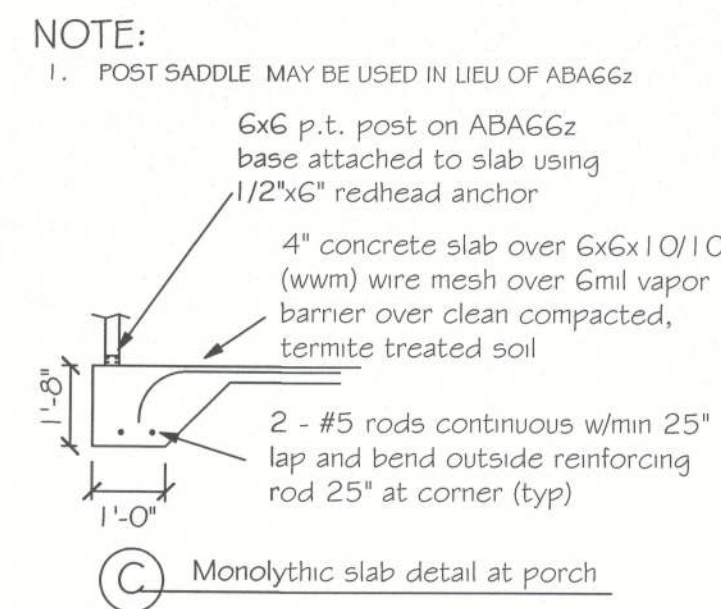

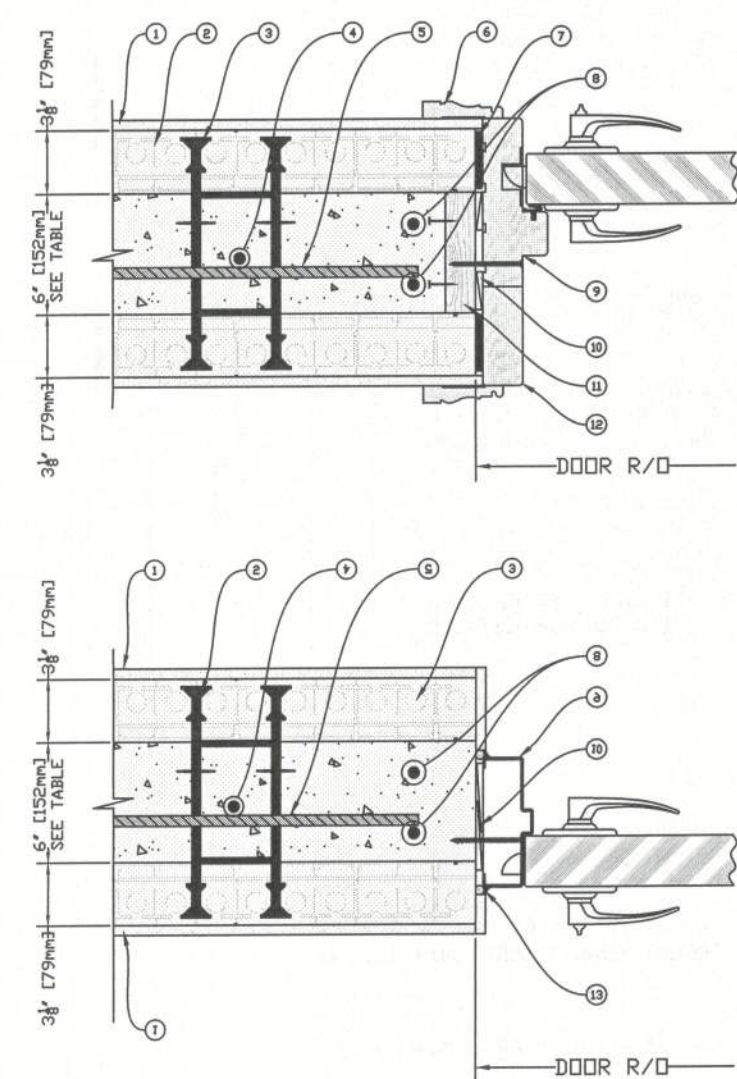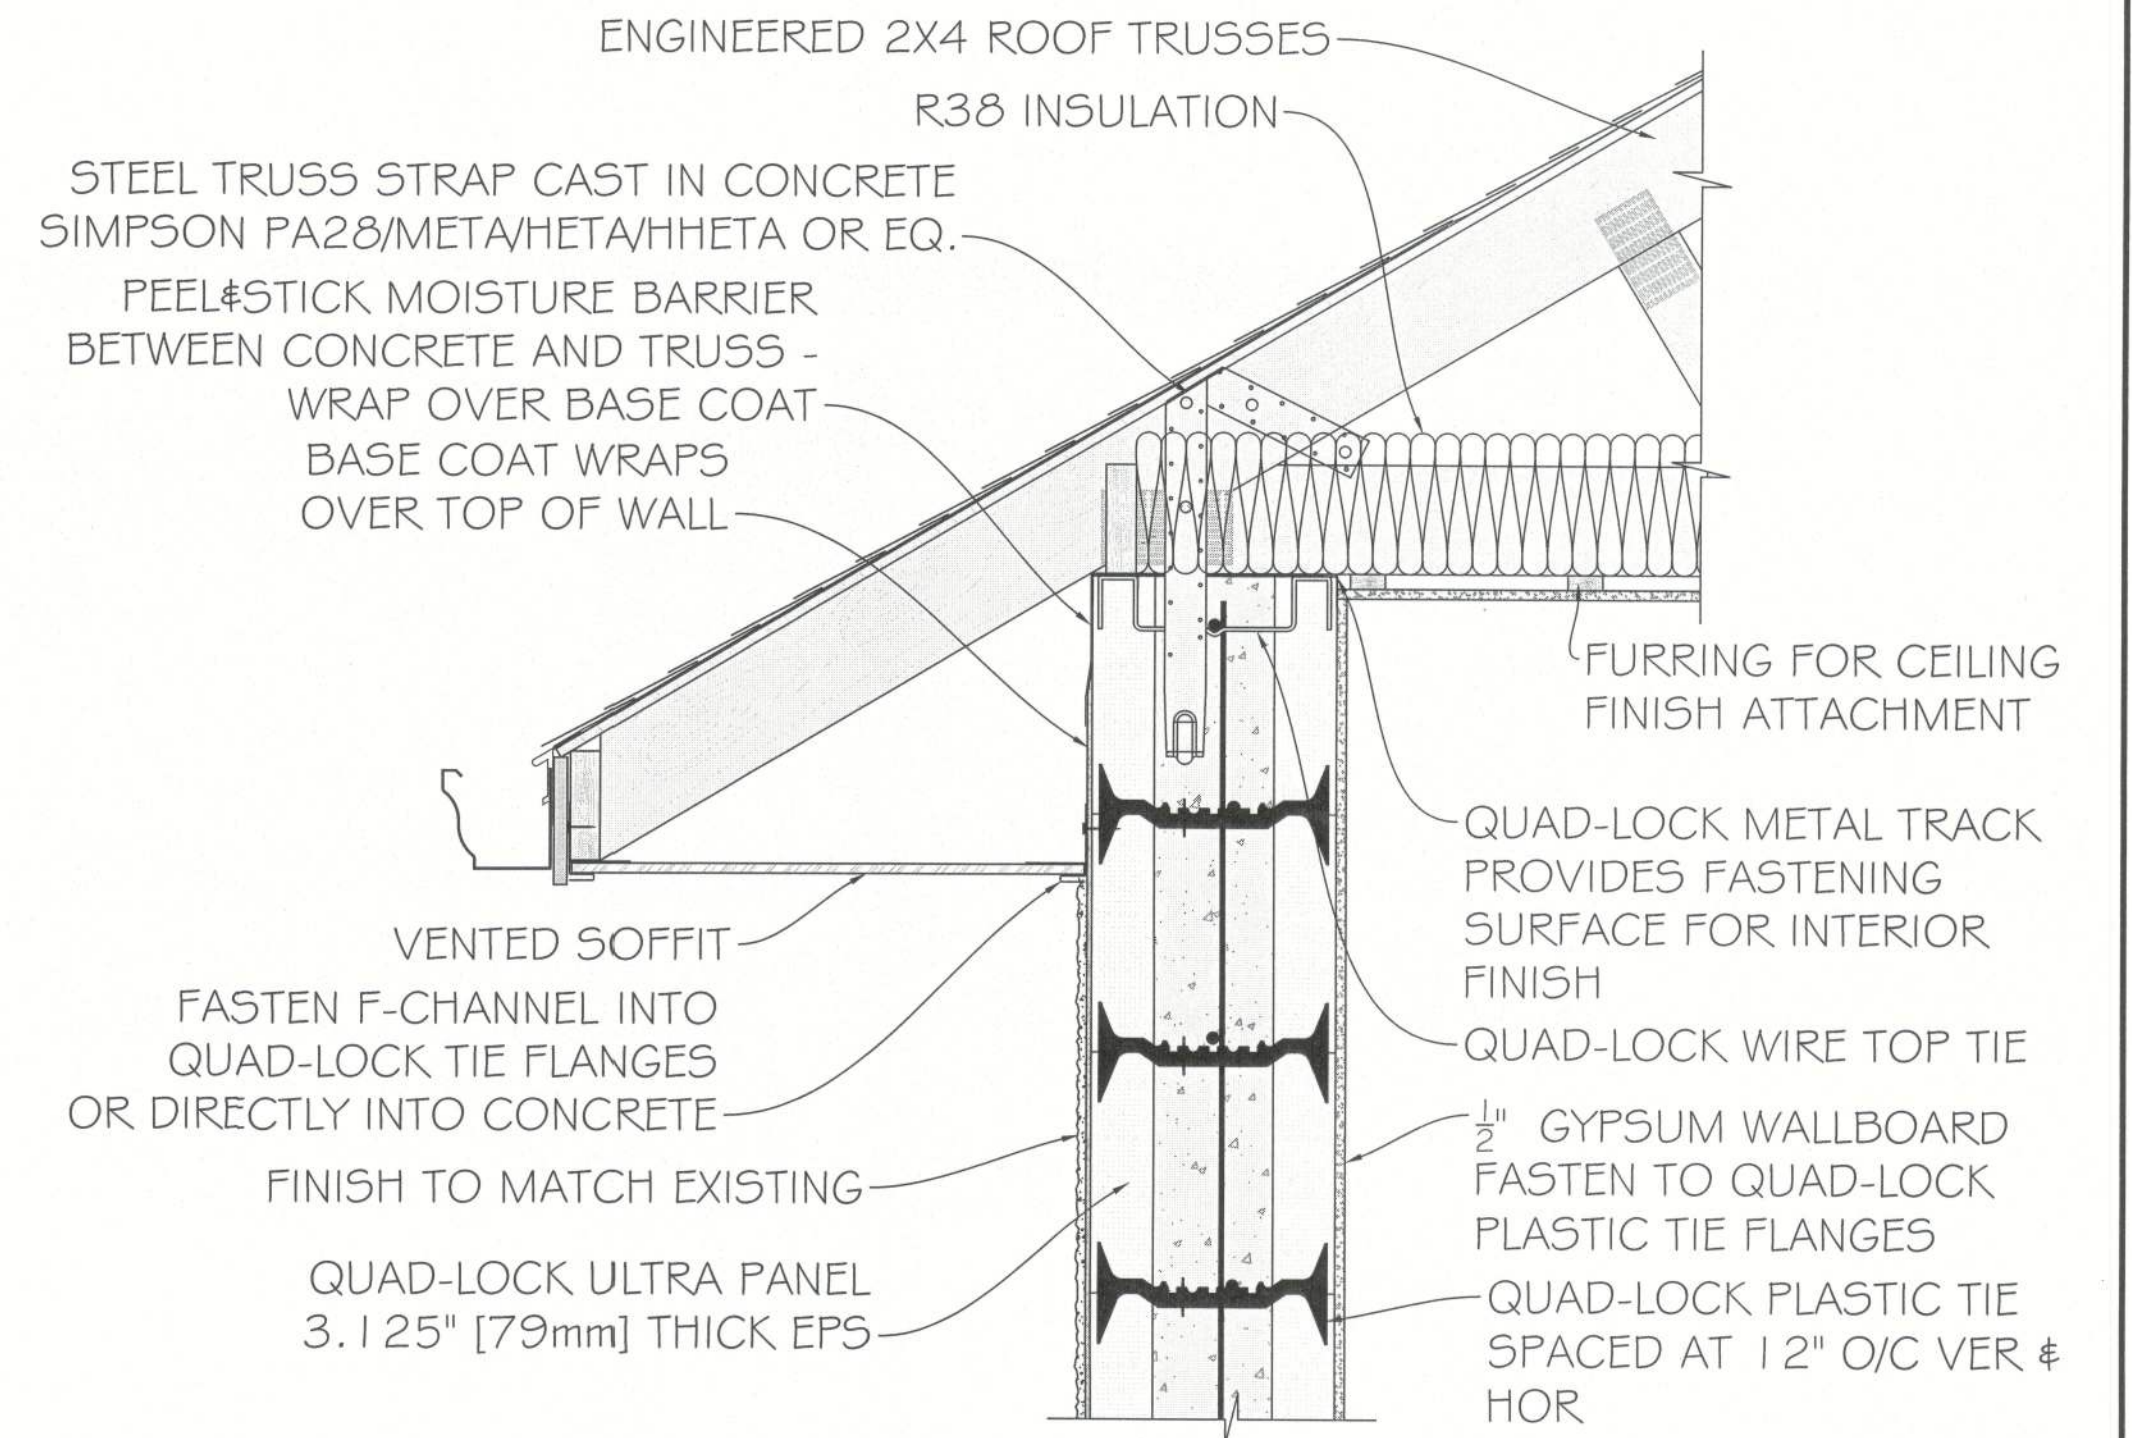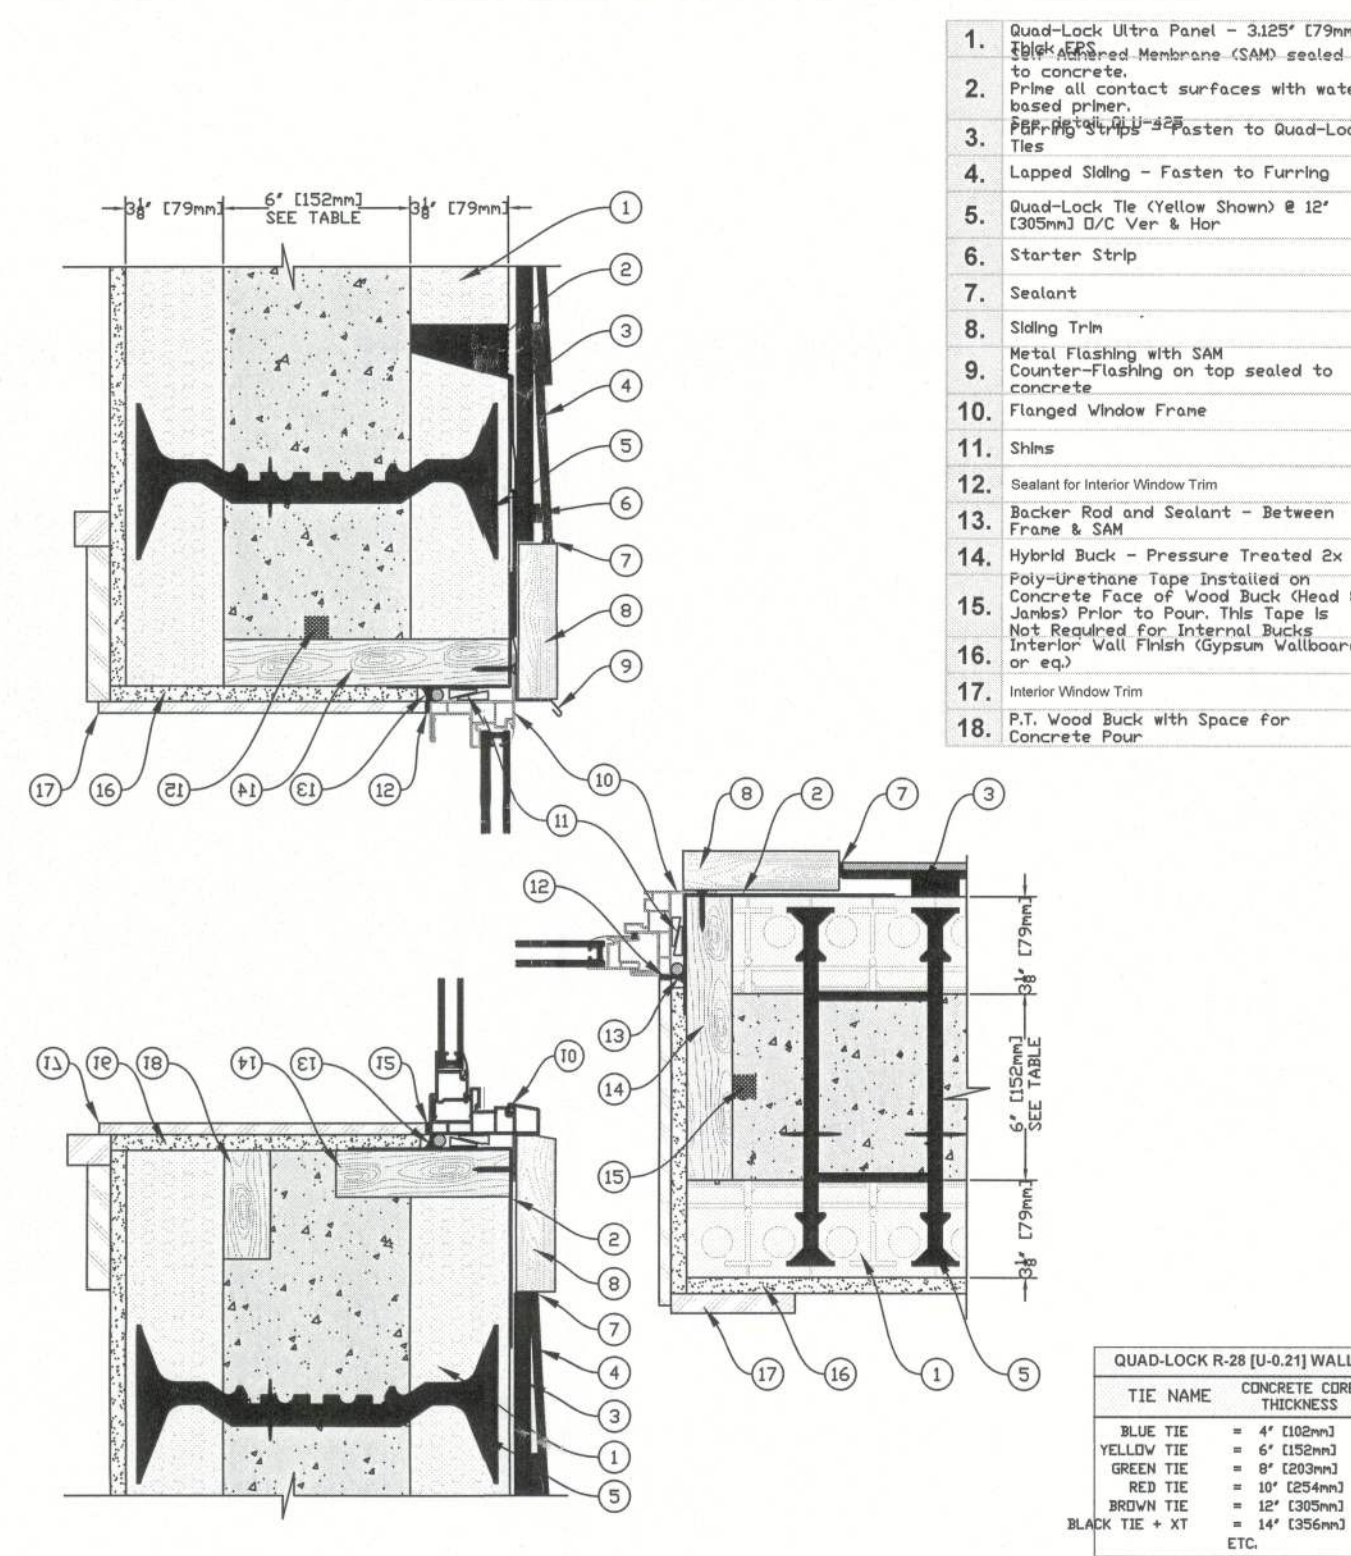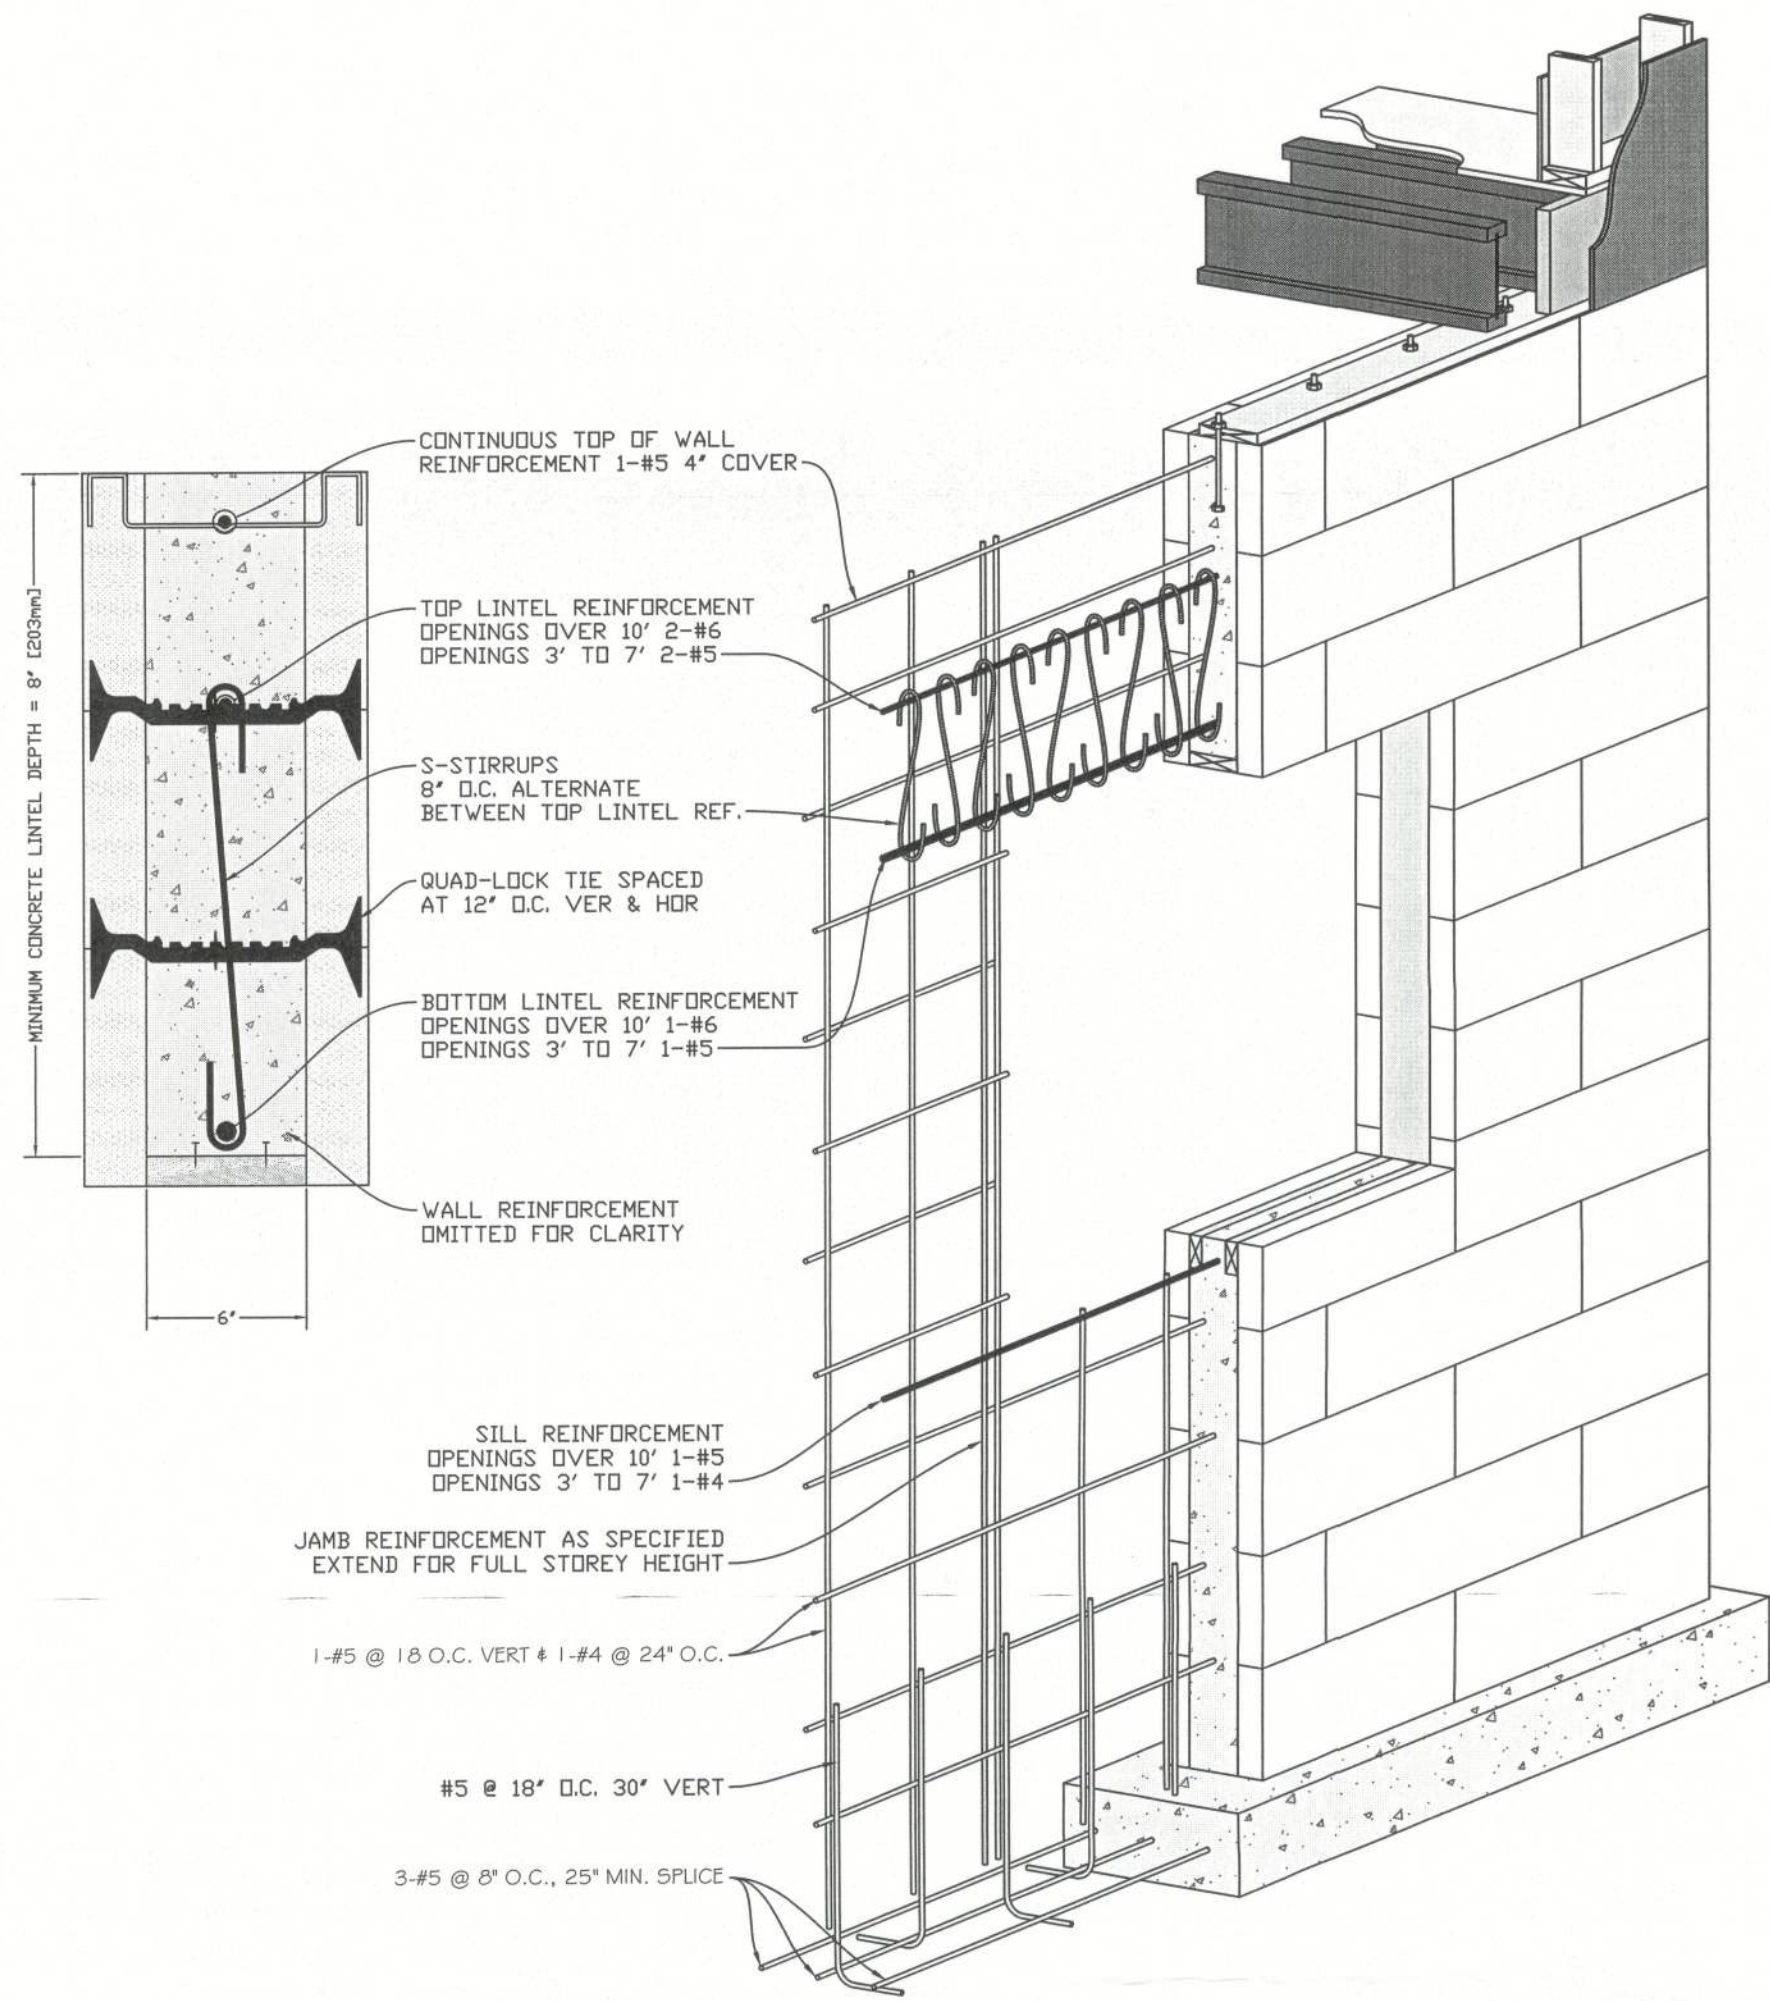

1. INTERIOR WALL FINISH - FASTEN TO PLASTIC TIE FLANGES
2. QUAD-LOCK PLASTIC TIE (YELLOW SHOWN) SPACED AT 12\"/>

NOT REQUIRED FOR OPENING LESS THAN 24"

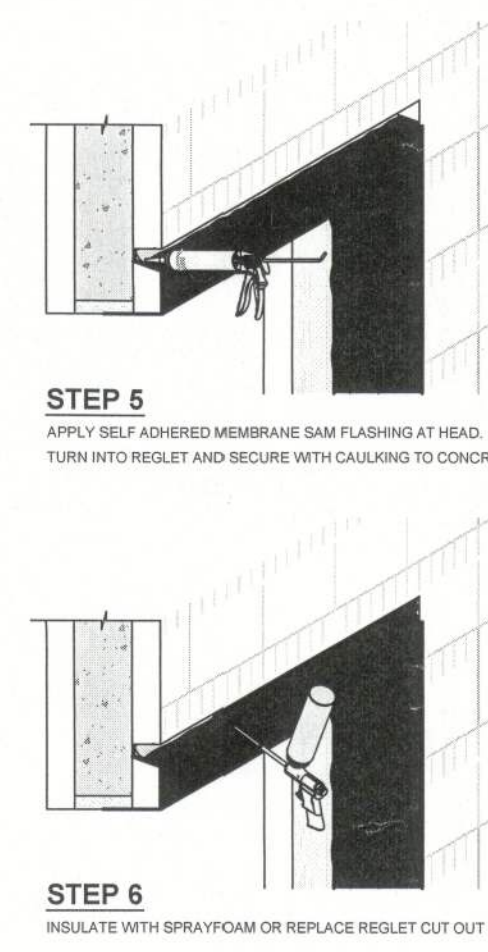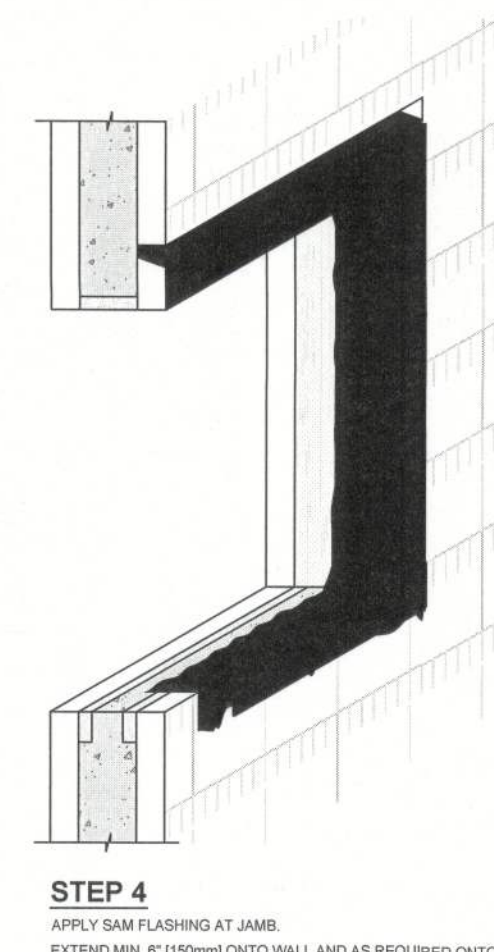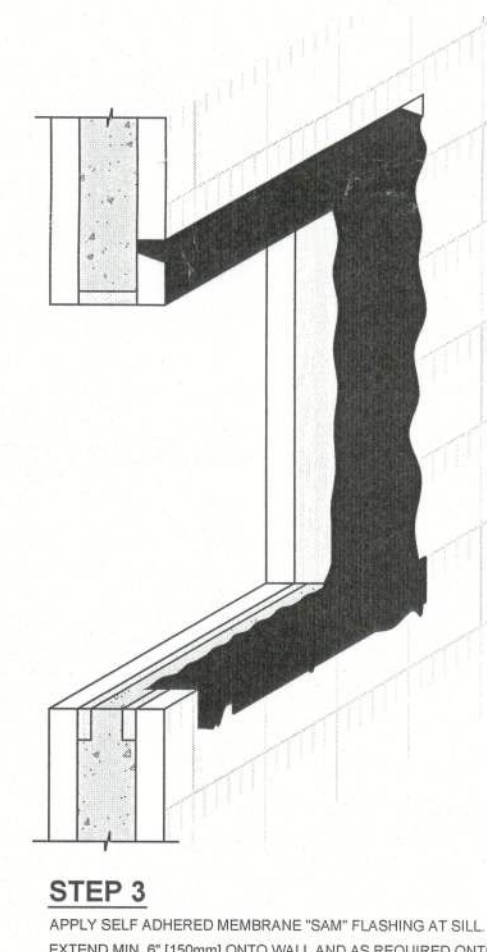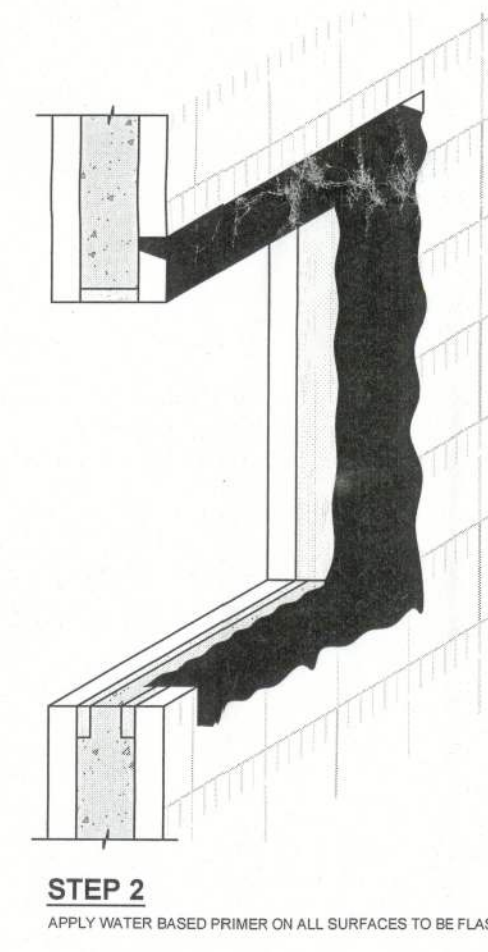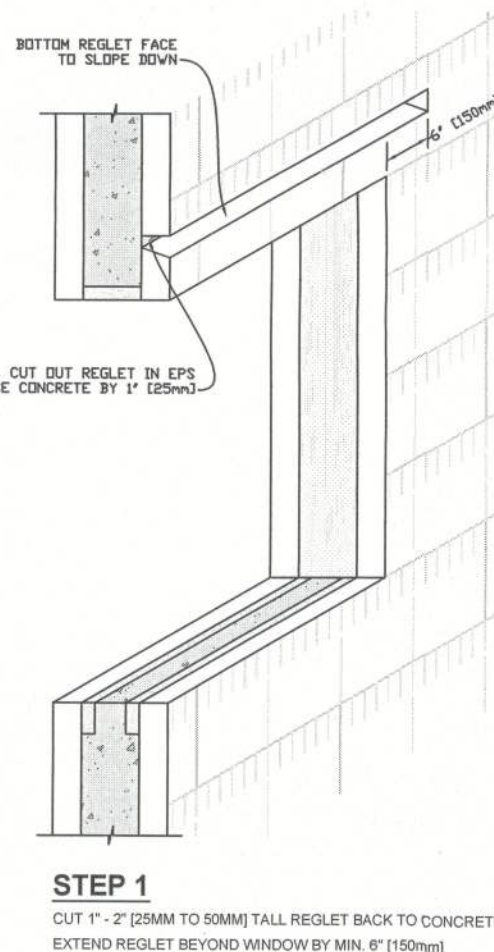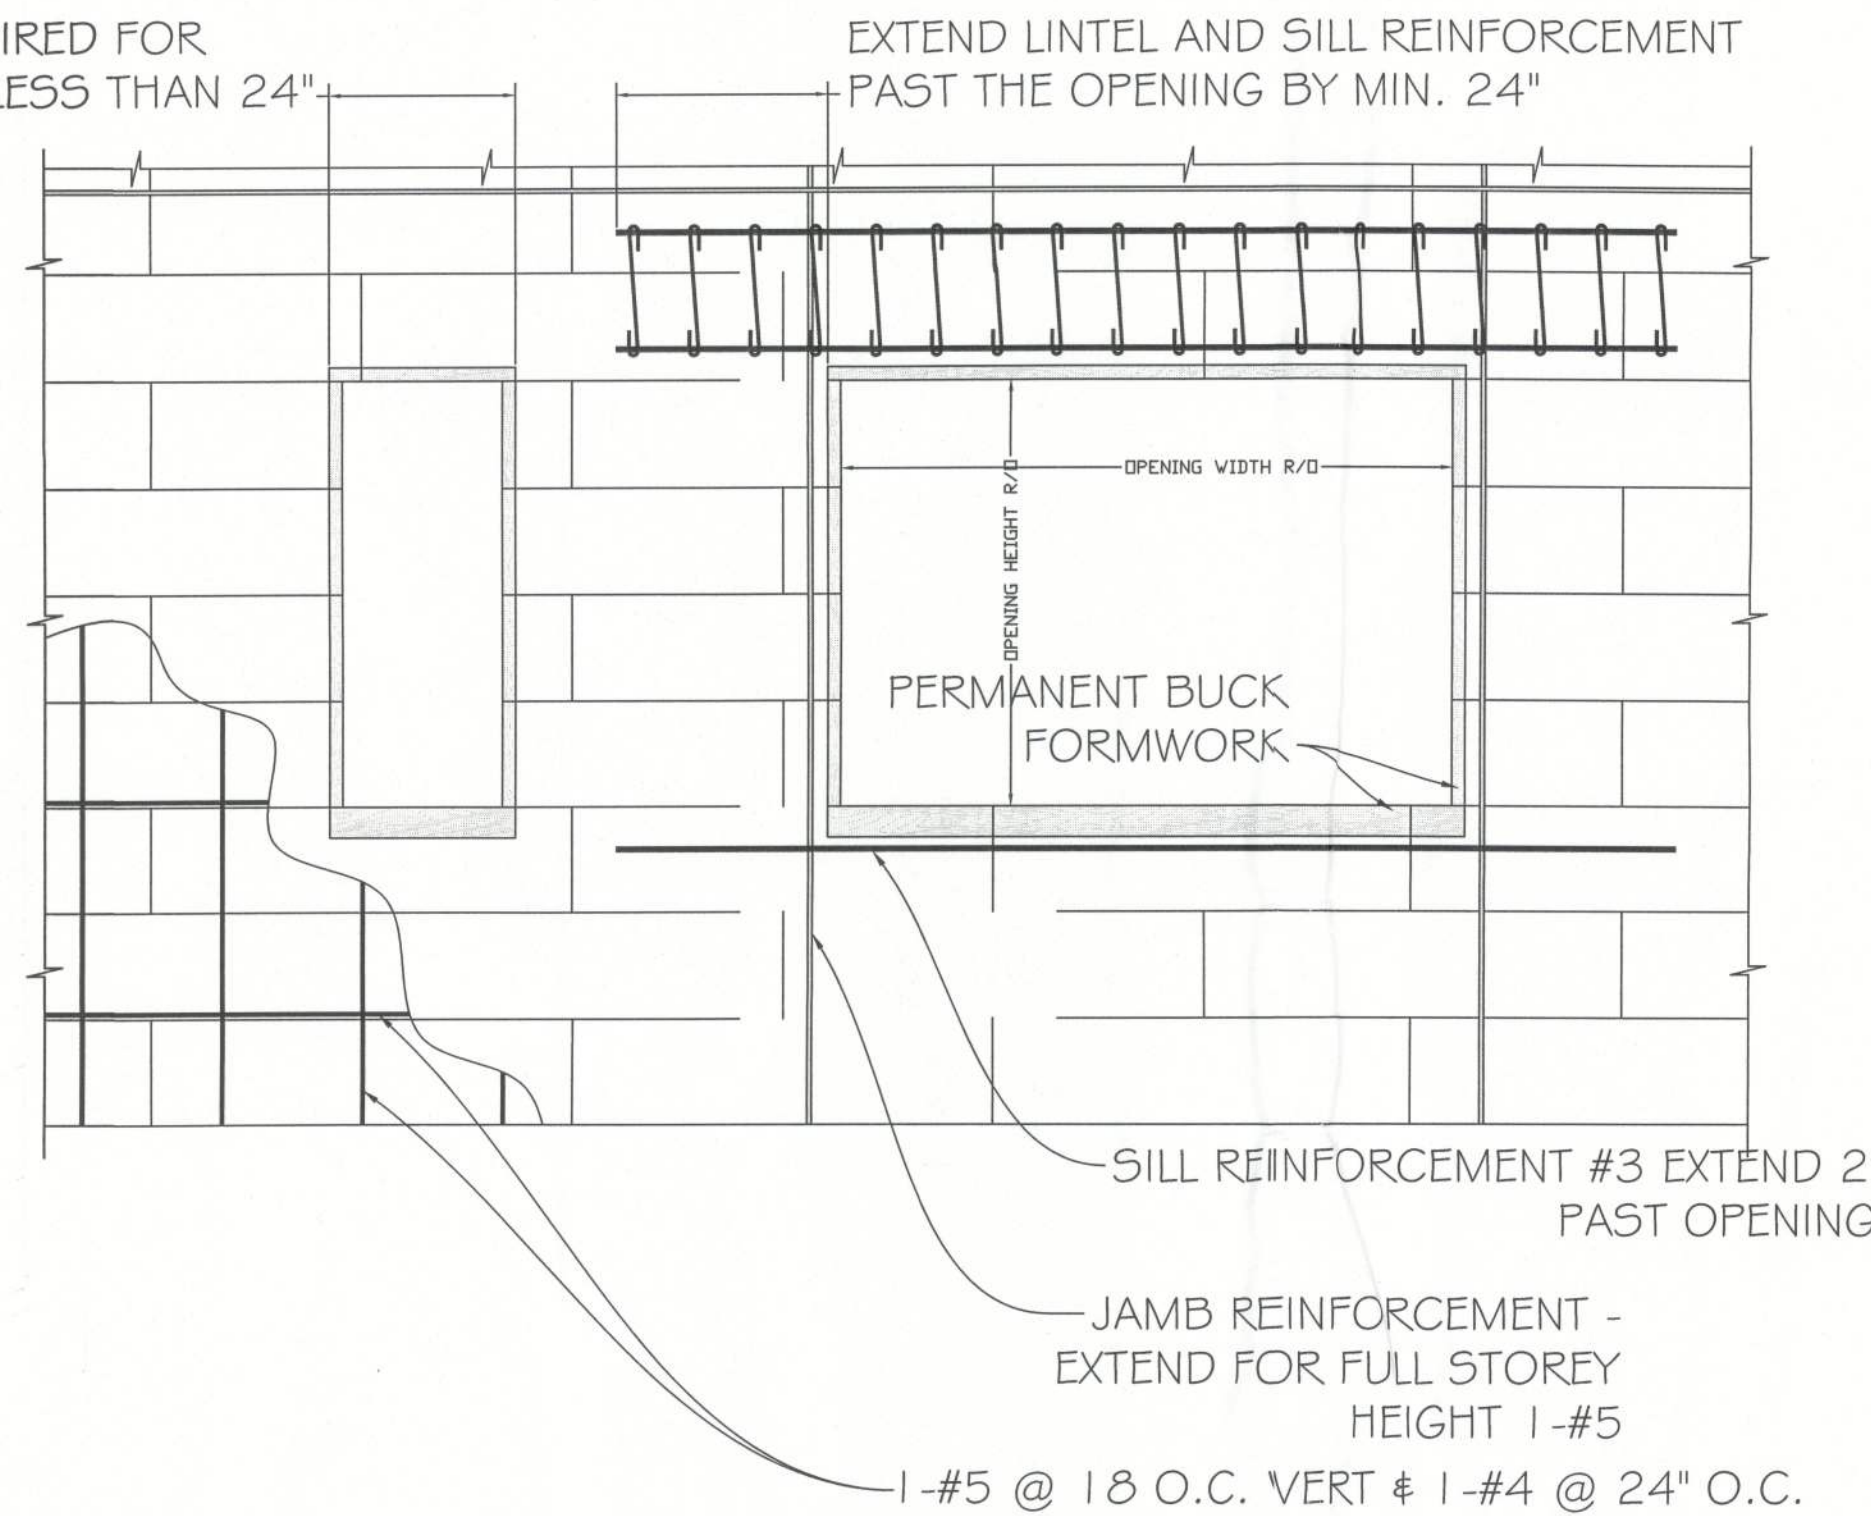

IMPORTANT NOTES:

1. HYBRID AND EXTERNAL WOOD BUCKS MUST HAVE POLYURETHANE TAPE INSTALLED ON CONCRETE FACE OF WOOD BUCK (HEAD AND JAMBS) PRIOR TO POUR. THIS TAPE IS NOT REQUIRED FOR INTERNAL BUCKS WHICH IS SHOWN IN 5 STEPS ON THIS PAGE.
2. SAM FLASHING (CAULKED TO CONCRETE AT REGLET) IS REQUIRED FOR ALL 3 TYPES OF BUCKS SHOWN ABOVE. PRIME ALL SURFACES (WOOD, EPS & CONCRETE) WITH WATER BASED PRIMER PRIOR TO APPLYING THE SAM.
3. IF WINDOW/DOOR FRAME IS CAULKED DIRECTLY TO PRIMED CONCRETE SURFACE, SAM FLASHING CAN BE OMITTED.
4. WINDOW/DOOR FRAMES MUST BE CAULKED (WITH BACKER RODS) EITHER DIRECTLY TO PRIMED CONCRETE OR TO SAM FLASHING.
5. FLANGED WINDOWS TO HAVE ONE ADDITIONAL SAM LAYER AT HEAD OVER THE FLANGE - CAULKED TO CONCRETE.



Digitally signed by Carol Chadwick
DN: cn=US, o=Florida,
dnQualifier=A014100000018D46
384675000337EE, cn=Carol
Chadwick
Date: 2024.05.05 12:32:59 -0400

PROJECT NO. 24044
DATE MAY 5, 2024
REVISION DATE
SHEET 5-2

PREPARED FOR
HARVEY ADDITION
101 SW HIGH FIELD TERRACE, LAKE CITY, FL

DESIGNED BY
CAROL CHADWICK
P.E.
STATE OF FLORIDA
LICENSE NO. 384675000337EE

