


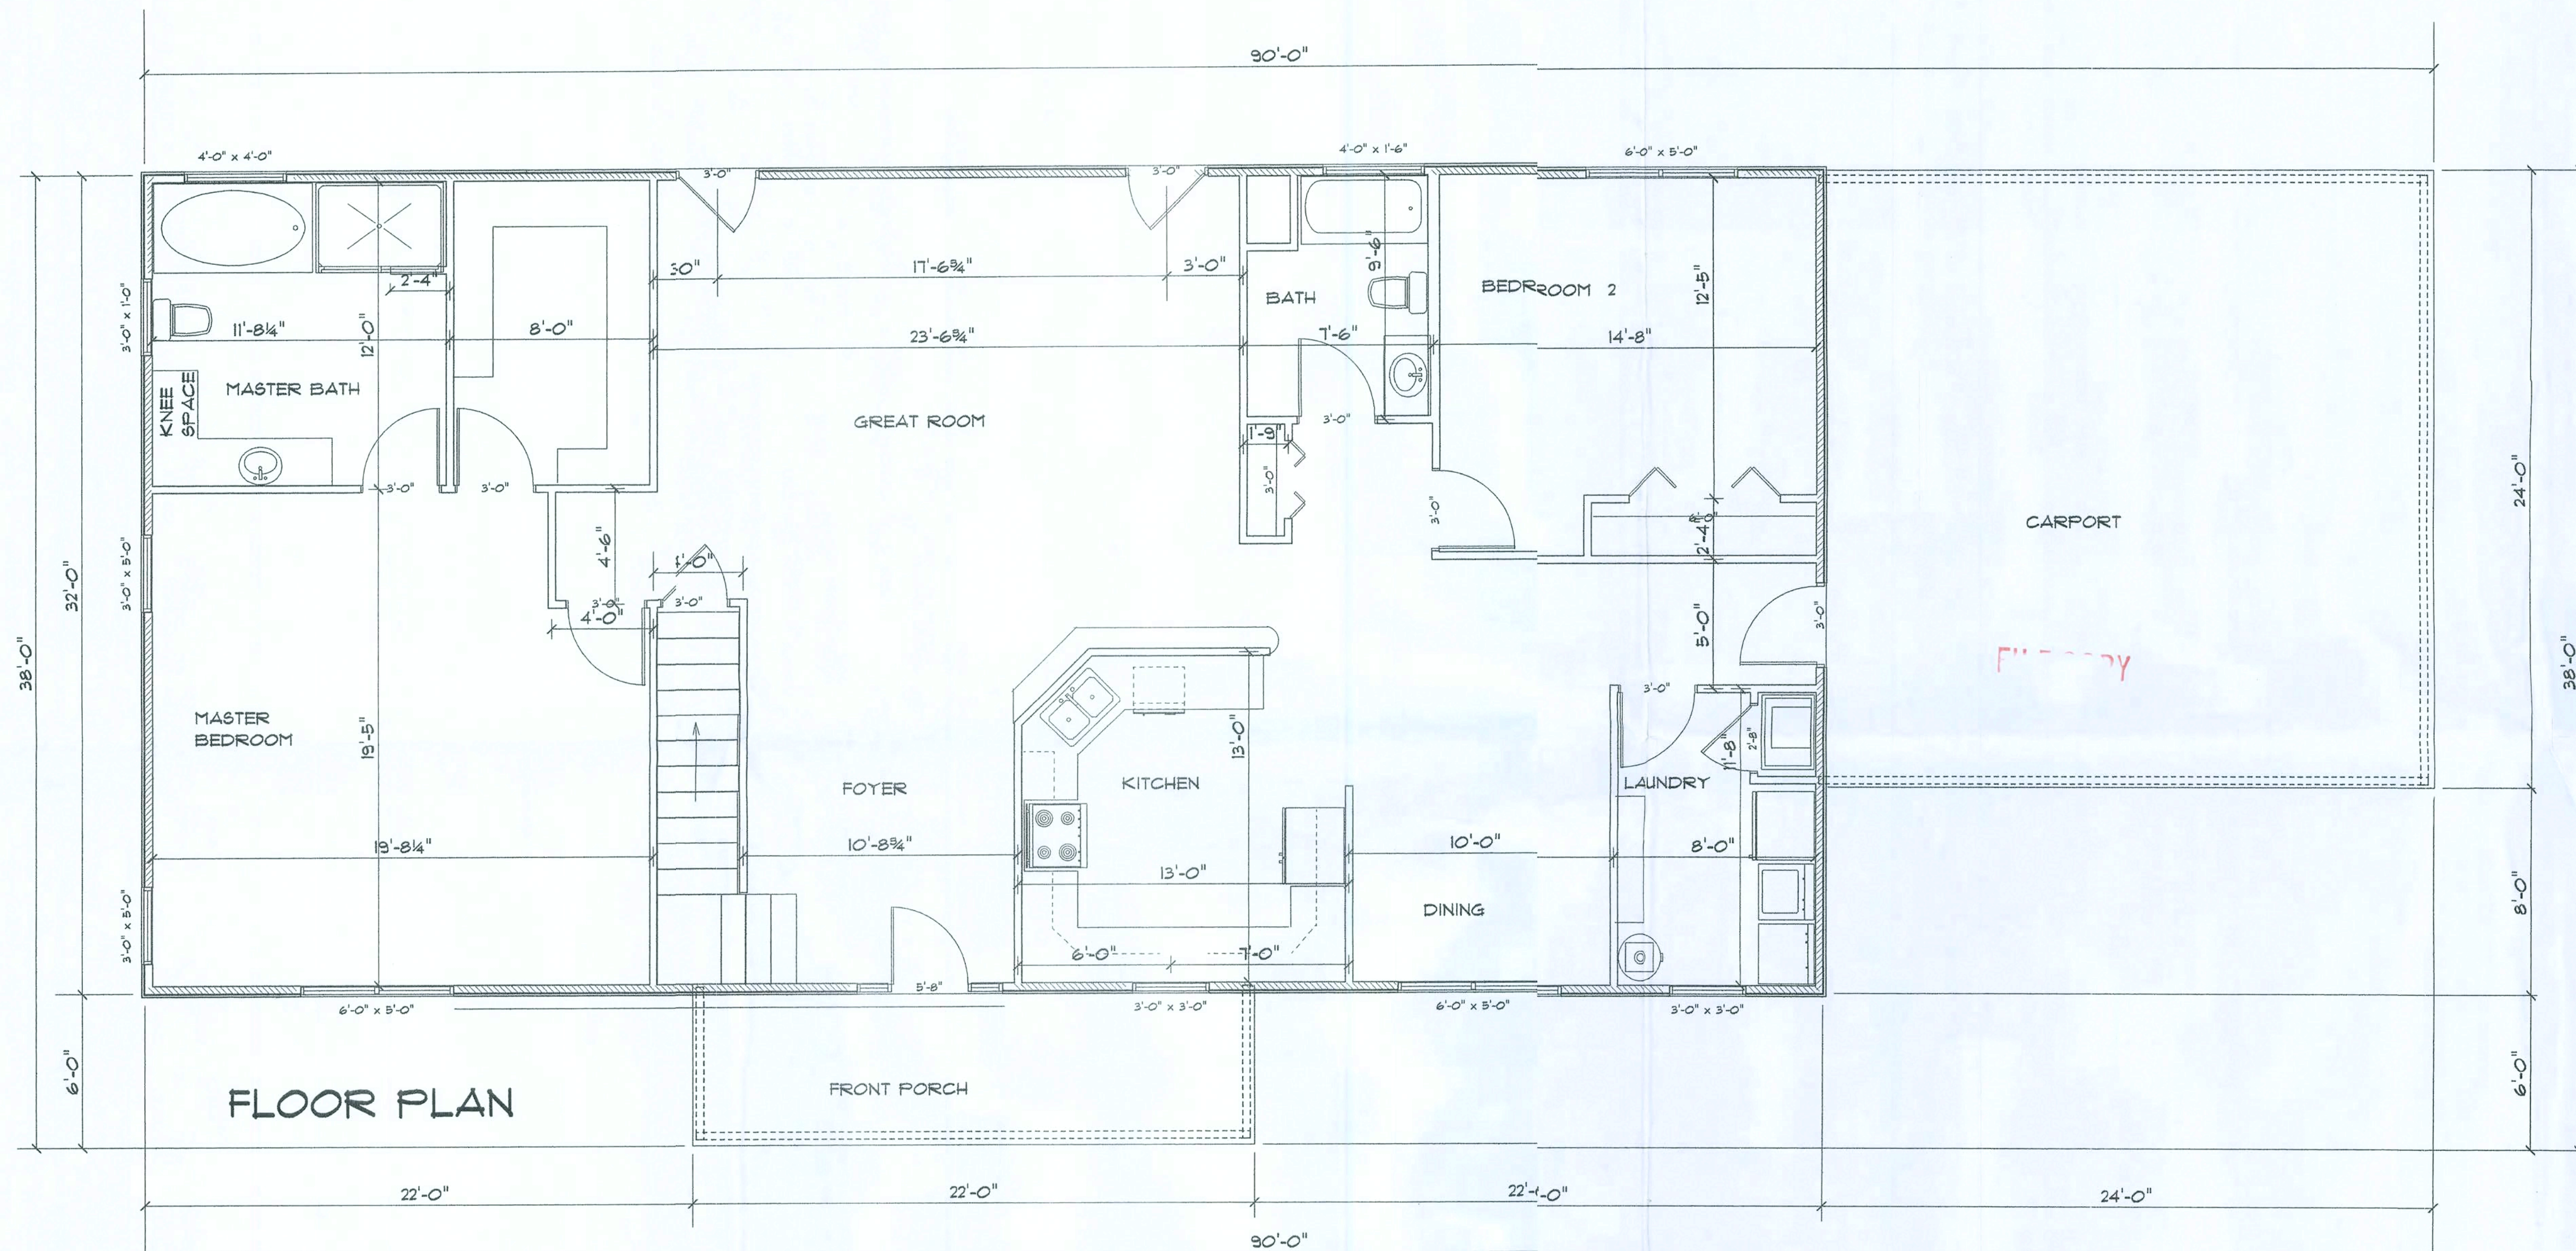


LIVING	2112
PORCH	132
CARPORT	576
STORAGE	924
TOTAL	3744


INDICATES SEARWALL

NOTE : 3'-0" DOOR SHOWN AT TOP OF STAIRS IS TO ACCESS STORAGE AREA IN ATTIC TRUSSES. DOOR IS TO HAVE KEYED ENTRY LOCK. NOT SHOWN IS 2'-8" DOOR TO ACCESS STORAGE AREA BELOW STAIRS.

REVISIONS
1. 01 - 28 - 08
NOTES
ATTIC STORAGE AREA DORMER WINDOWS
A CUSTOM HOME FOR MR. & MRS. MIKE MCCRAY MIKE TODD CONSTRUCTION LAKE CITY FLA.
RESIDENTIAL DESIGN MIKE TODD 123 NE COLEBURN AVE LAKE CITY FL 366 755 4301
JOB NUMBER
SHEET NUMBER

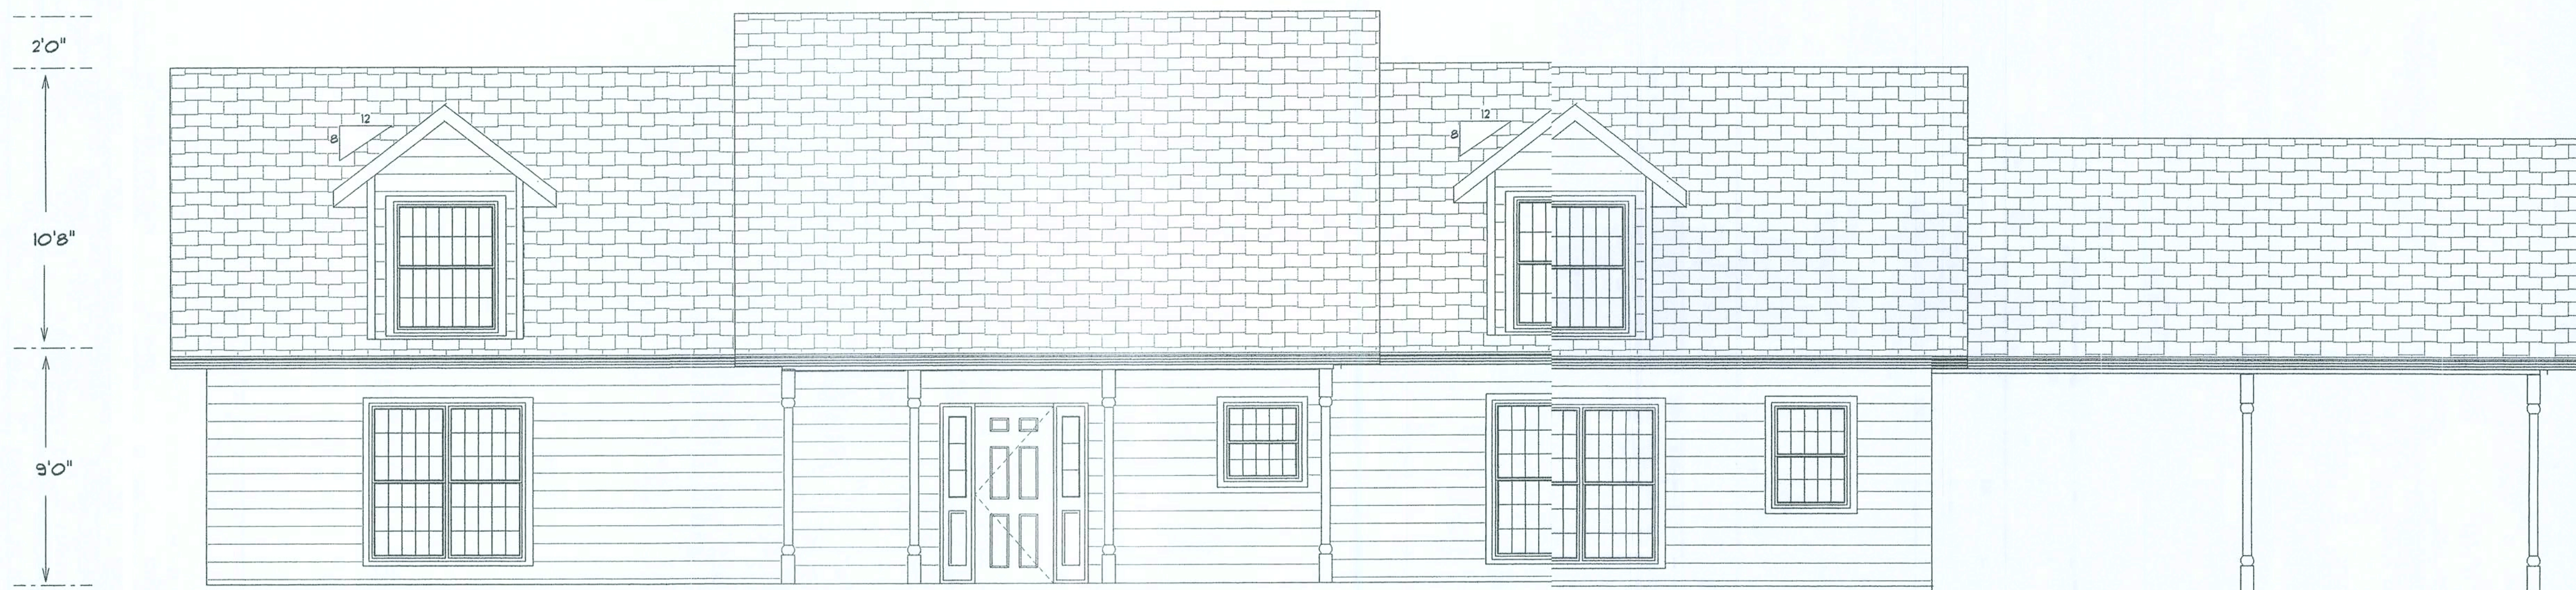

FRONT

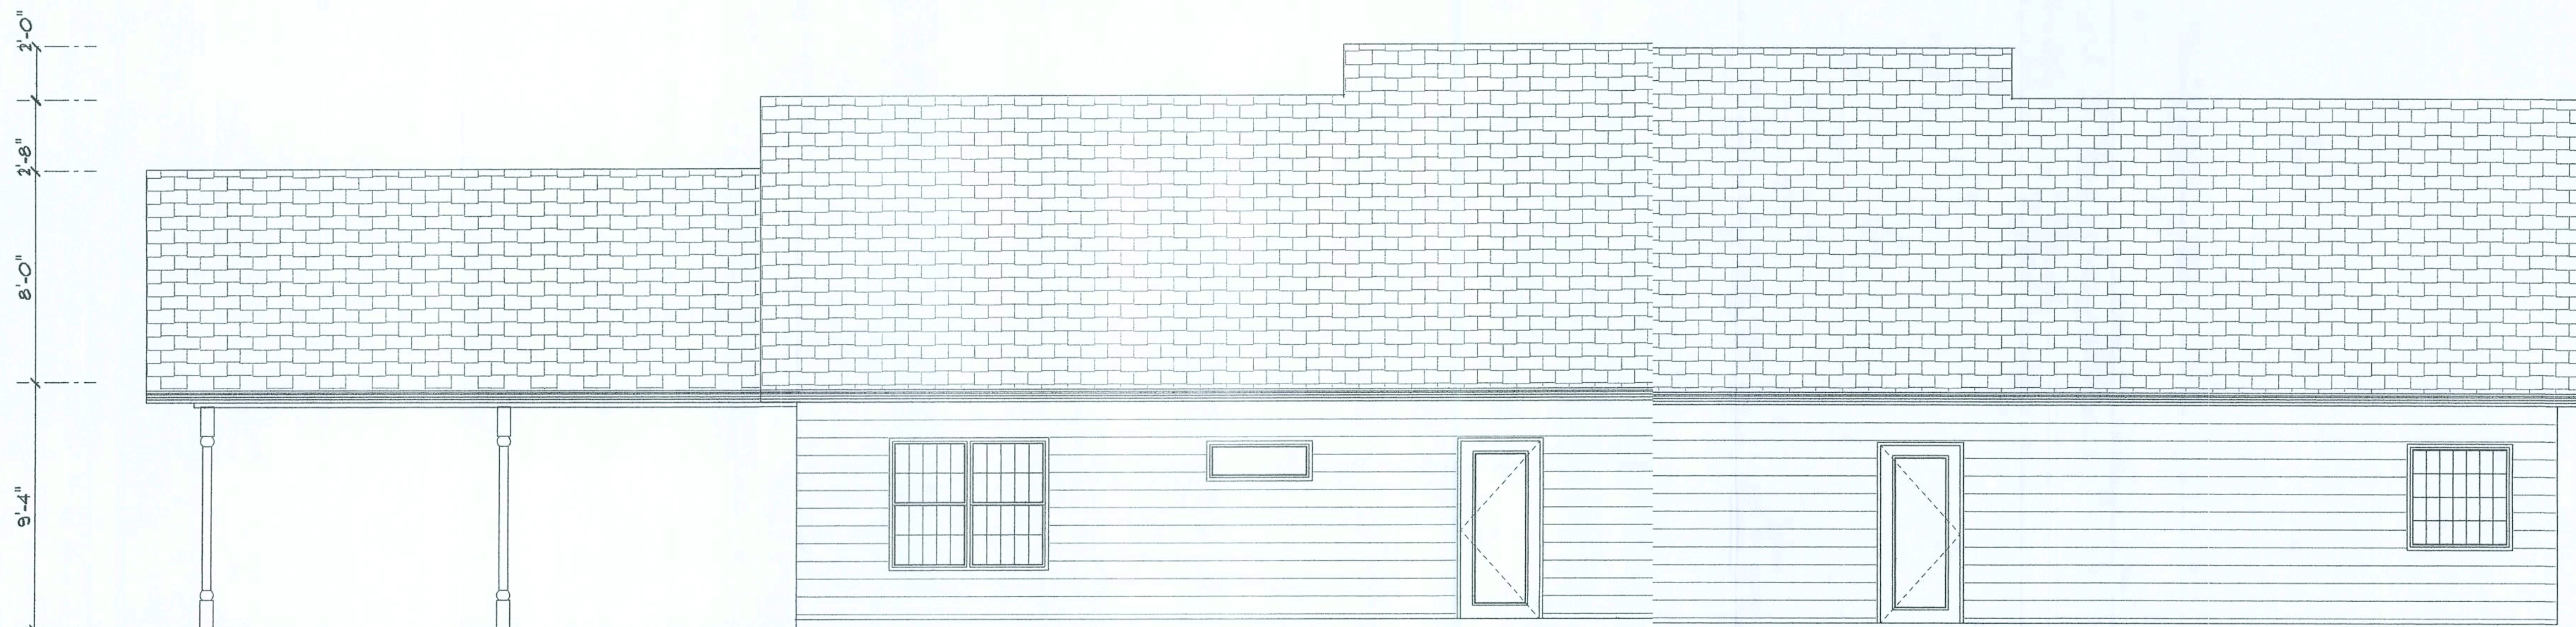

REAR

REVISIONS

1. 01 - 28 - 08

NOTES

ATTIC STORAGE AREA
DORMER WINDOWS

A CUSTOM HOME FOR
MR. & MRS. MIKE MCCRAY
MIKE TODD CONSTRUCTION
LAKE CITY FLA.

RESIDENTIAL DESIGN
MIKE TODD
123 NE COLBURN AVE
LAKE CITY FL
386 759 4381

JOB NUMBER

SHEET NUMBER