


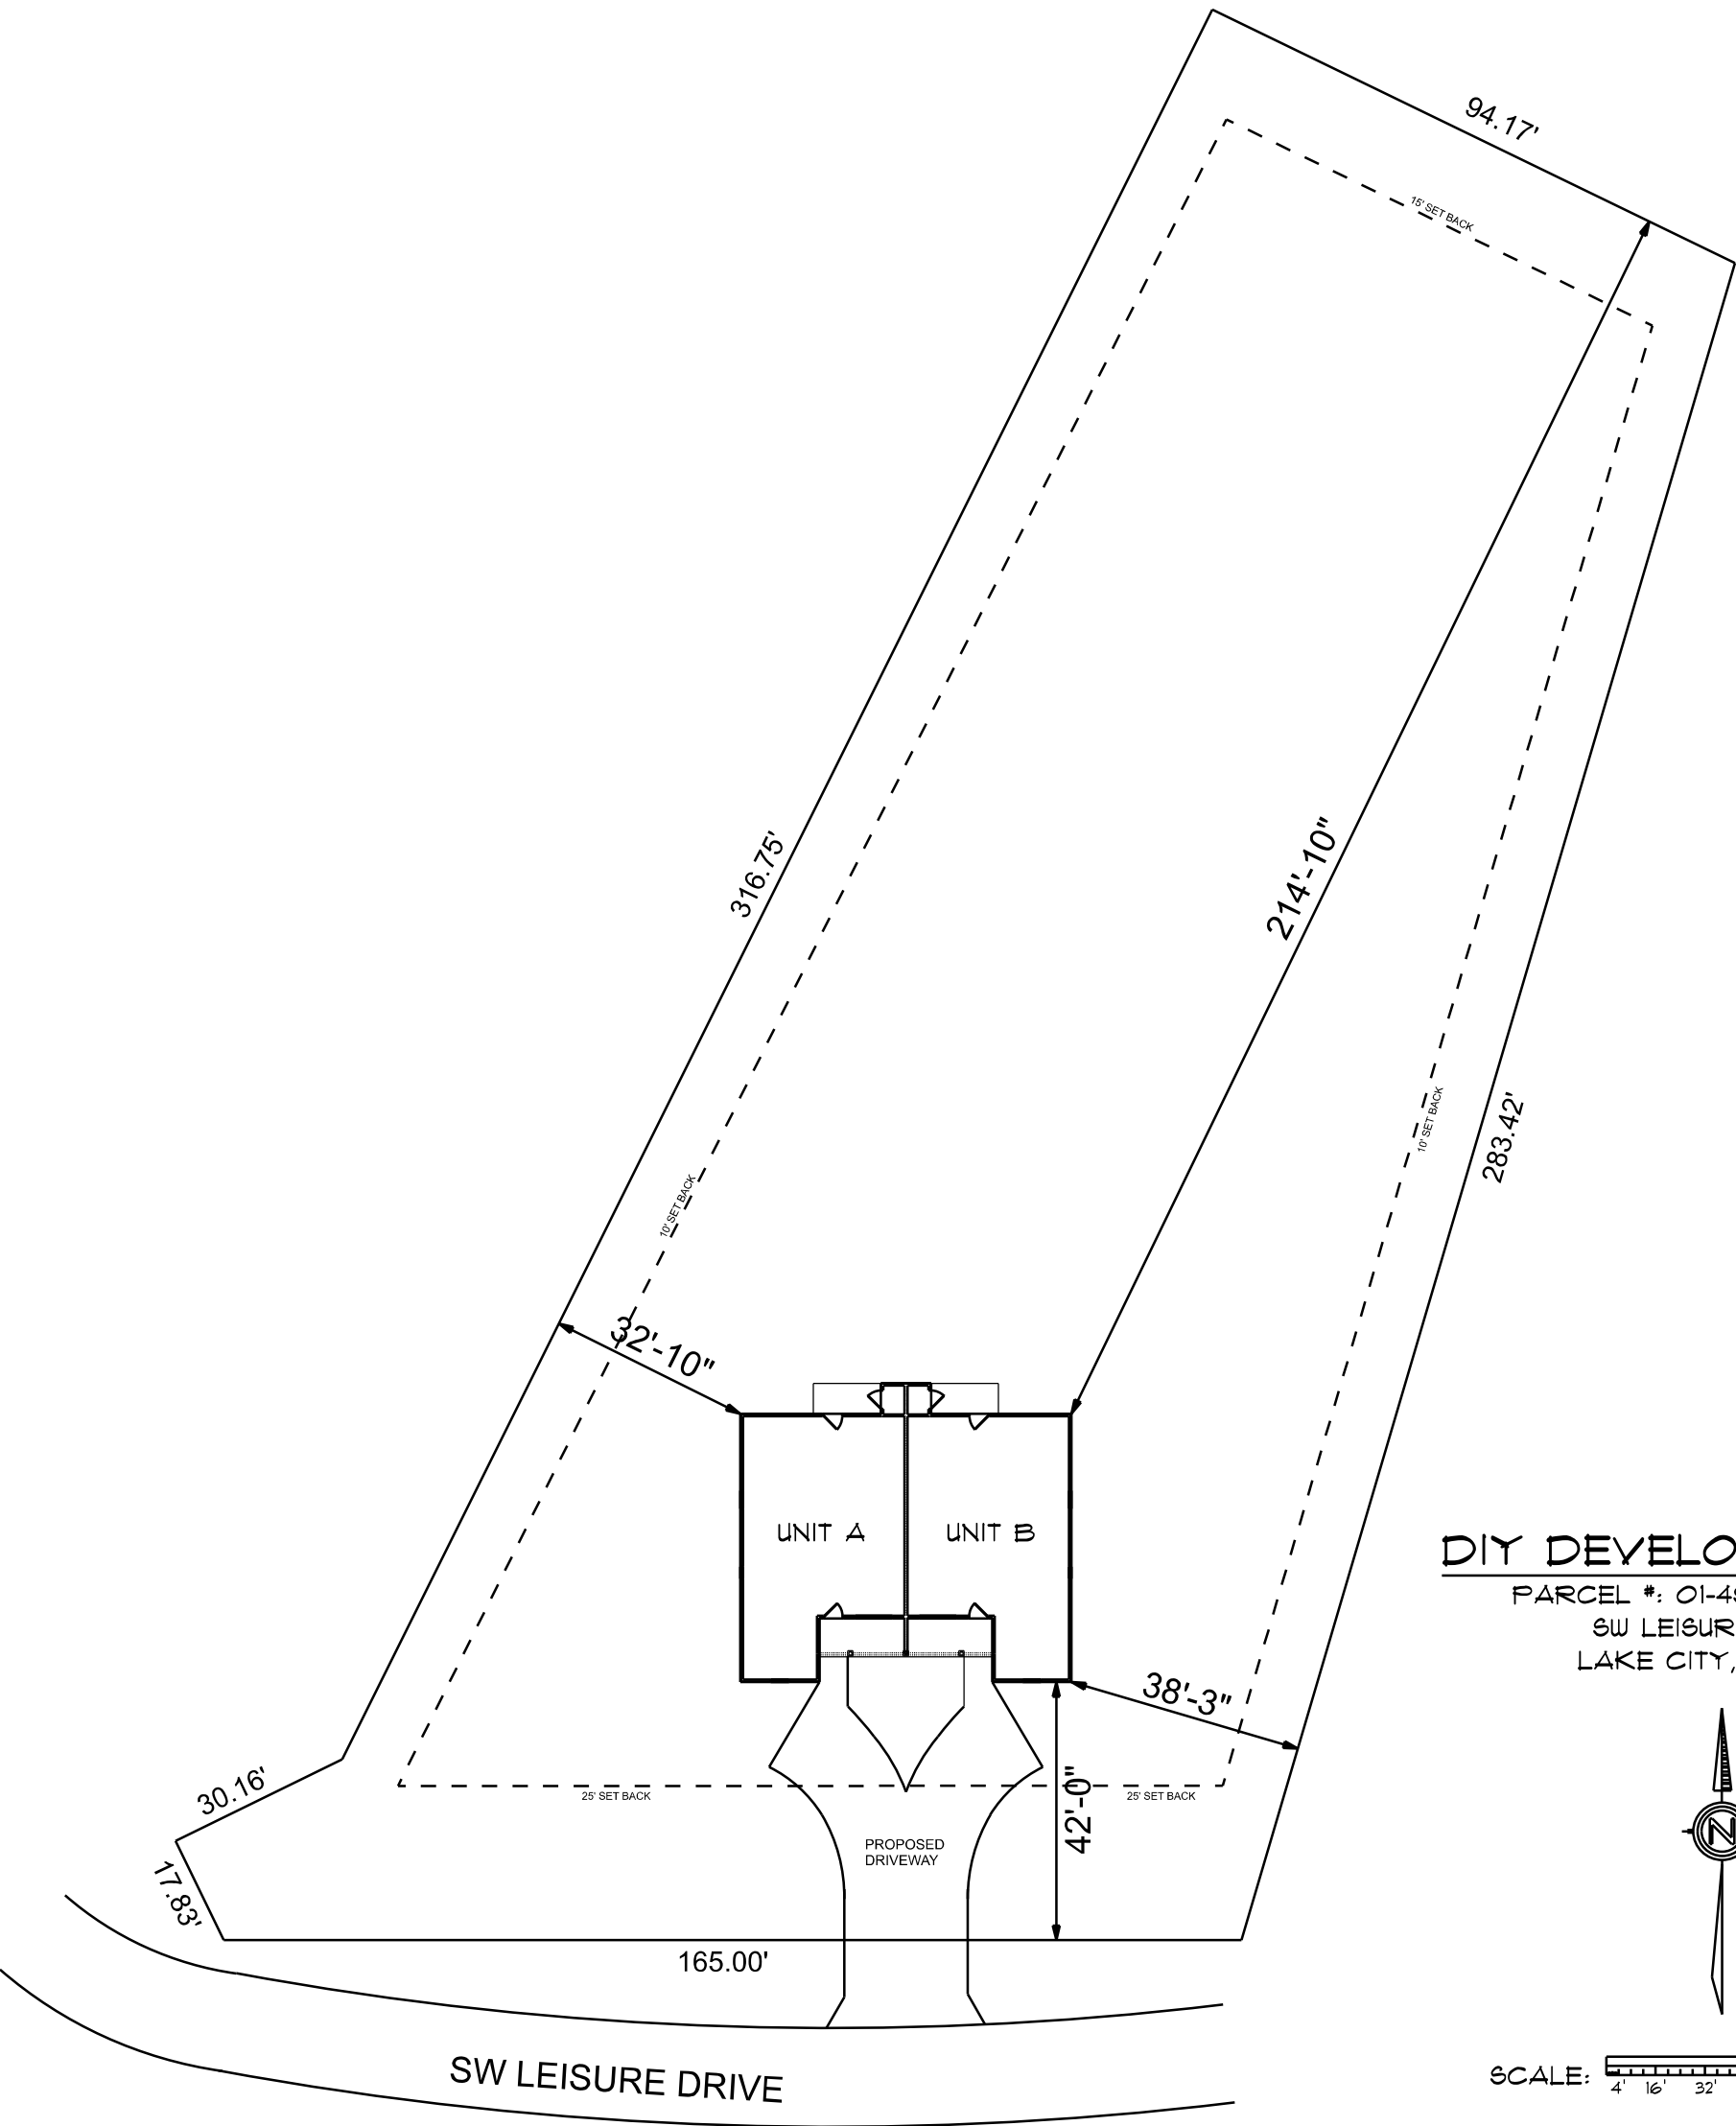

DIY DEVELOPMENT LLC

PARCEL #: 01-46-16-02678-017
SW LEISURE DRIVE
LAKE CITY, FL 32024



SCALE: 4' 16' 32' 64' 96'