

CROSSWINDS

Phase 1 & 2

For 2007

Parent Parcel – 24-4s-16-03117-000 – 58.28 ac. – 49.40 = 8.88 ac (left)
24-4s-16-03117-001 – 6.17 ac. – 1.61 ac. = 4.56 ac. (left)

**Header Parcel – 24-4s-16-03117-100 – A S/D lying in the N1/2 of the
SE1/4 of Sec. containing 46.13 ac. Recorded in plat book 8 pages 79 –
83.**

Lot 1	24-4s-16-03117-101	1.01 ac.
Lot 2	24-4s-16-03117-102	.77 ac.
Lot 3	24-4s-16-03117-103	.86 ac.
Lot 4	24-4s-16-03117-104	.75 ac.
Lot 5	24-4s-16-03117-105	.78 ac.
Lot 6	24-4s-16-03117-106	.51 ac.
Lot 7	24-4s-16-03117-107	.56 ac.
Lot 8	24-4s-16-03117-108	.50 ac.
Lot 9	24-4s-16-03117-109	.60 ac.
Lot 10	24-4s-16-03117-110	.59 ac.
Lot 11	24-4s-16-03117-111	.52 ac.
Lot 12	24-4s-16-03117-112	.51 ac.
Lot 13	24-4s-16-03117-113	.52 ac.
Lot 14	24-4s-16-03117-114	.53 ac.
Lot 15	24-4s-16-03117-115	.52 ac.
Lot 16	24-4s-16-03117-116	.51 ac.
Lot 17	24-4s-16-03117-117	.51 ac.
Lot 18	24-4s-16-03117-118	.52 ac.
Lot 19	24-4s-16-03117-119	.51 ac.
Lot 20	24-4s-16-03117-120	.60 ac.
Lot 21	24-4s-16-03117-121	.65 ac.
Lot 22	24-4s-16-03117-122	.50 ac.
Lot 23	24-4s-16-03117-123	.50 ac.
Lot 24	24-4s-16-03117-124	.50 ac.
Lot 25	24-4s-16-03117-125	.51 ac.


Lot	26	24-4s-16-03117-126	.50 ac.
Lot	27	24-4s-16-03117-127	.50 ac.
Lot	28	24-4s-16-03117-128	.50 ac.
Lot	29	24-4s-16-03117-129	.50 ac.
Lot	30	24-4s-16-03117-130	.50 ac.
Lot	31	24-4s-16-03117-131	.50 ac.
Lot	32	24-4s-16-03117-132	.50 ac.
Lot	33	24-4s-16-03117-133	.50 ac.
Lot	34	24-4s-16-03117-134	.50 ac.
Lot	35	24-4s-16-03117-135	.50 ac.
Lot	36	24-4s-16-03117-136	.50 ac.
Lot	37	24-4s-16-03117-137	.49 ac.
Lot	38	24-4s-16-03117-138	.50 ac.
Lot	39	24-4s-16-03117-139	.52 ac.
Lot	40	24-4s-16-03117-140	.50 ac.
Lot	41	24-4s-16-03117-141	.50 ac.
Lot	42	24-4s-16-03117-142	.50 ac.
Lot	43	24-4s-16-03117-143	.50 ac.
Lot	44	24-4s-16-03117-144	.50 ac.
Lot	45	24-4s-16-03117-145	.50 ac.
Lot	46	24-4s-16-03117-146	.50 ac.

Phase 2


Lot	47	24-4s-16-03117-147	.57 ac.
Lot	48	24-4s-16-03117-148	.50 ac.
Lot	49	24-4s-16-03117-149	.50 ac.
Lot	50	24-4s-16-03117-150	.50 ac.
Lot	51	24-4s-16-03117-151	.51 ac.
Lot	52	24-4s-16-03117-152	.51 ac.
Lot	53	24-4s-16-03117-153	.51 ac.
Lot	54	24-4s-16-03117-154	.51 ac.
Lot	55	24-4s-16-03117-155	.51 ac.
Lot	56	24-4s-16-03117-156	.52 ac.
Lot	57	24-4s-16-03117-157	.52 ac.
Lot	58	24-4s-16-03117-158	.52 ac.
Lot	59	24-4s-16-03117-159	.57 ac.

Stormwater area & ponds – 24-4s-16-03117-999 7.90 ac.


KEY SHEET
"CROSSWINDS, PHASE ONE"
A SUBDIVISION OF PART OF
SECTION 24,
TOWNSHIP 4 SOUTH, RANGE 16 EAST,
COLUMBIA COUNTY, FLORIDA.

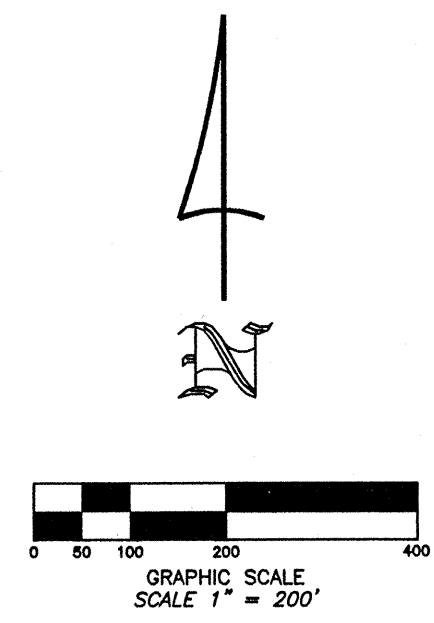

FILE NUMBER 2006009664
FILED AND RECORDED IN THE OFFICIAL RECORDS
OF COLUMBIA COUNTY, FLORIDA
4/20 2:05 AT 15:04 O'CLOCK P.M.
RECORD VERIFIED
P. DEWITT CASON
CLERK OF COLUMBIA COUNTY, FLORIDA
BY: Mark Duren D.C.

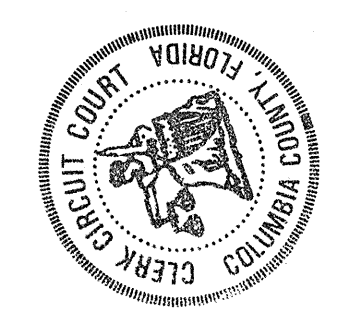

DESCRIPTION:
PART OF SECTION 24, TOWNSHIP 4 SOUTH, RANGE 16 EAST, COLUMBIA COUNTY, FLORIDA,
MORE PARTICULARLY DESCRIBED AS FOLLOWS:
COMMENCE AT A CONCRETE MONUMENT, LS 1443, MARKING THE NW CORNER OF THE SE
1/4 OF SAID SECTION 24 AND THENCE N.86°28'52"E., ALONG THE NORTH LINE OF SAID
SE 1/4 A DISTANCE OF 3.73 FEET; THENCE S.01°16'04"E., ALONG A MONUMENTED LINE,
30.02 FEET TO THE POINT OF BEGINNING; THENCE N.86°28'52"E., 370.80 FEET TO THE
WEST LINE OF LANDS DESCRIBED IN OFFICIAL RECORDS BOOK (ORB) 94 PAGE 392 OF
THE OFFICIAL RECORDS OF COLUMBIA COUNTY, FLORIDA; THENCE S.02°17'08"E., ALONG
SAID WEST LINE, 354.99 FEET TO THE SOUTH LINE OF SAID LANDS; THENCE N.86°
28'52"E., ALONG SAID SOUTH LINE, 370.00 FEET TO THE EAST LINE OF SAID LANDS;
THENCE N.02°17'08"W., ALONG SAID EAST LINE, 8.43 FEET TO ITS INTERSECTION WITH
THE WESTERLY EXTENSION OF THE SOUTH LINE OF LANDS DESCRIBED IN ORB 450 PAGE
624 OF THE OFFICIAL RECORDS OF COLUMBIA COUNTY, FLORIDA; THENCE N.86°28'52"E.,
ALONG THE SOUTH LINE OF SAID ORB 450 PAGE 624, A DISTANCE OF 141.43 FEET TO
THE EAST LINE OF SAID LANDS; THENCE N.01°46'08"W., ALONG SAID EAST LINE, 346.85
FEET TO THE NE CORNER OF SAID LANDS; THENCE N.86°28'52"E., ALONG THE SOUTH
RIGHT-OF-WAY LINE OF SW CANNON CREEK DRIVE, A 60 FOOT WIDE PUBLIC
RIGHT-OF-WAY, 60.03 FEET; THENCE S.01°16'08"E., 431.62 FEET; THENCE N.86°28'52"E.,
203.97 FEET; THENCE N.01°46'08"W., 84.97 FEET TO THE SW CORNER OF LANDS
DESCRIBED IN ORB 818 PAGE 2024 OF THE OFFICIAL RECORDS OF COLUMBIA COUNTY,
FLORIDA; THENCE N.86°28'52"E., ALONG THE SOUTH LINE OF SAID LANDS, 205.00 FEET
TO THE SE CORNER OF SAID LANDS; THENCE N.87°55'35"E., 277.31 FEET TO THE SW
CORNER OF LANDS DESCRIBED IN OFFICIAL RECORDS BOOK 721, PAGE 881 OF THE
OFFICIAL RECORDS OF COLUMBIA COUNTY, FLORIDA; THENCE N.86°28'54"E., ALONG THE
SOUTH LINE OF SAID LANDS, 174.16 FEET; THENCE S.02°52'22"E., 770.74 FEET; THENCE
N.89°17'22"E., 524.65 FEET TO THE WEST RIGHT-OF-WAY LINE OF SW ARROWHEAD
TERRACE, A 60 FOOT WIDE PUBLIC RIGHT-OF-WAY, 138.17 FEET TO THE SOUTH LINE OF THE NORTH HALF OF
SAID SE 1/4; THENCE CONTINUE S.00°44'38"E., 42.84 FEET TO THE NE CORNER OF LOT
1 OF "WINDSWERT INDUSTRIAL SUBDIVISION, PHASE ONE", A SUBDIVISION AS PER PLAT
THEREOF RECORDED IN PLAT BOOK 7 PAGES 84 AND 85 OF THE PUBLIC RECORDS OF
COLUMBIA COUNTY, FLORIDA; THENCE S.86°45'29"W., ALONG THE NORTH LINE OF SAID
SUBDIVISION AND ITS WESTERLY EXTENSION (BEING THE SAME AS THE NORTH LINE OF
LANDS DESCRIBED IN ORB 892 PAGE 391 OF THE OFFICIAL RECORDS OF COLUMBIA
COUNTY, FLORIDA) A DISTANCE OF 623.73 FEET; THENCE N.02°52'22"W., 208.70 FEET;
THENCE N.47°50'37"W., 53.94 FEET TO A POINT ON A CURVE CONCAVE TO THE NW AND
HAVING A RADIUS OF 130.00 FEET AND A CENTRAL ANGLE OF 45°01'46" AND BEING
SUBTENDED BY A CHORD HAVING A BEARING OF S.64°40'16"W. AND A CHORD LENGTH
OF 99.56 FEET; THENCE SOUTHWESTERLY ALONG THE ARC OF SAID CURVE AN ARC
DISTANCE OF 102.17 FEET TO THE POINT OF TANGENCY OF SAID CURVE; THENCE
S.87°11'03"W., 1235.64 FEET; THENCE S.02°48'51"E., 218.86 FEET TO THE
AFOREMENTIONED SOUTH LINE OF ORB 892 PAGE 391; THENCE S.86°45'29"W., 363.85
FEET TO A CONCRETE MONUMENT MARKING THE SW CORNER OF THE NORTH HALF OF
THE SE 1/4 OF SAID SECTION 24; THENCE N.01°16'04"W., 1320.32 FEET TO THE POINT
OF BEGINNING.
CONTAINS 39.38 ACRES, MORE OR LESS.

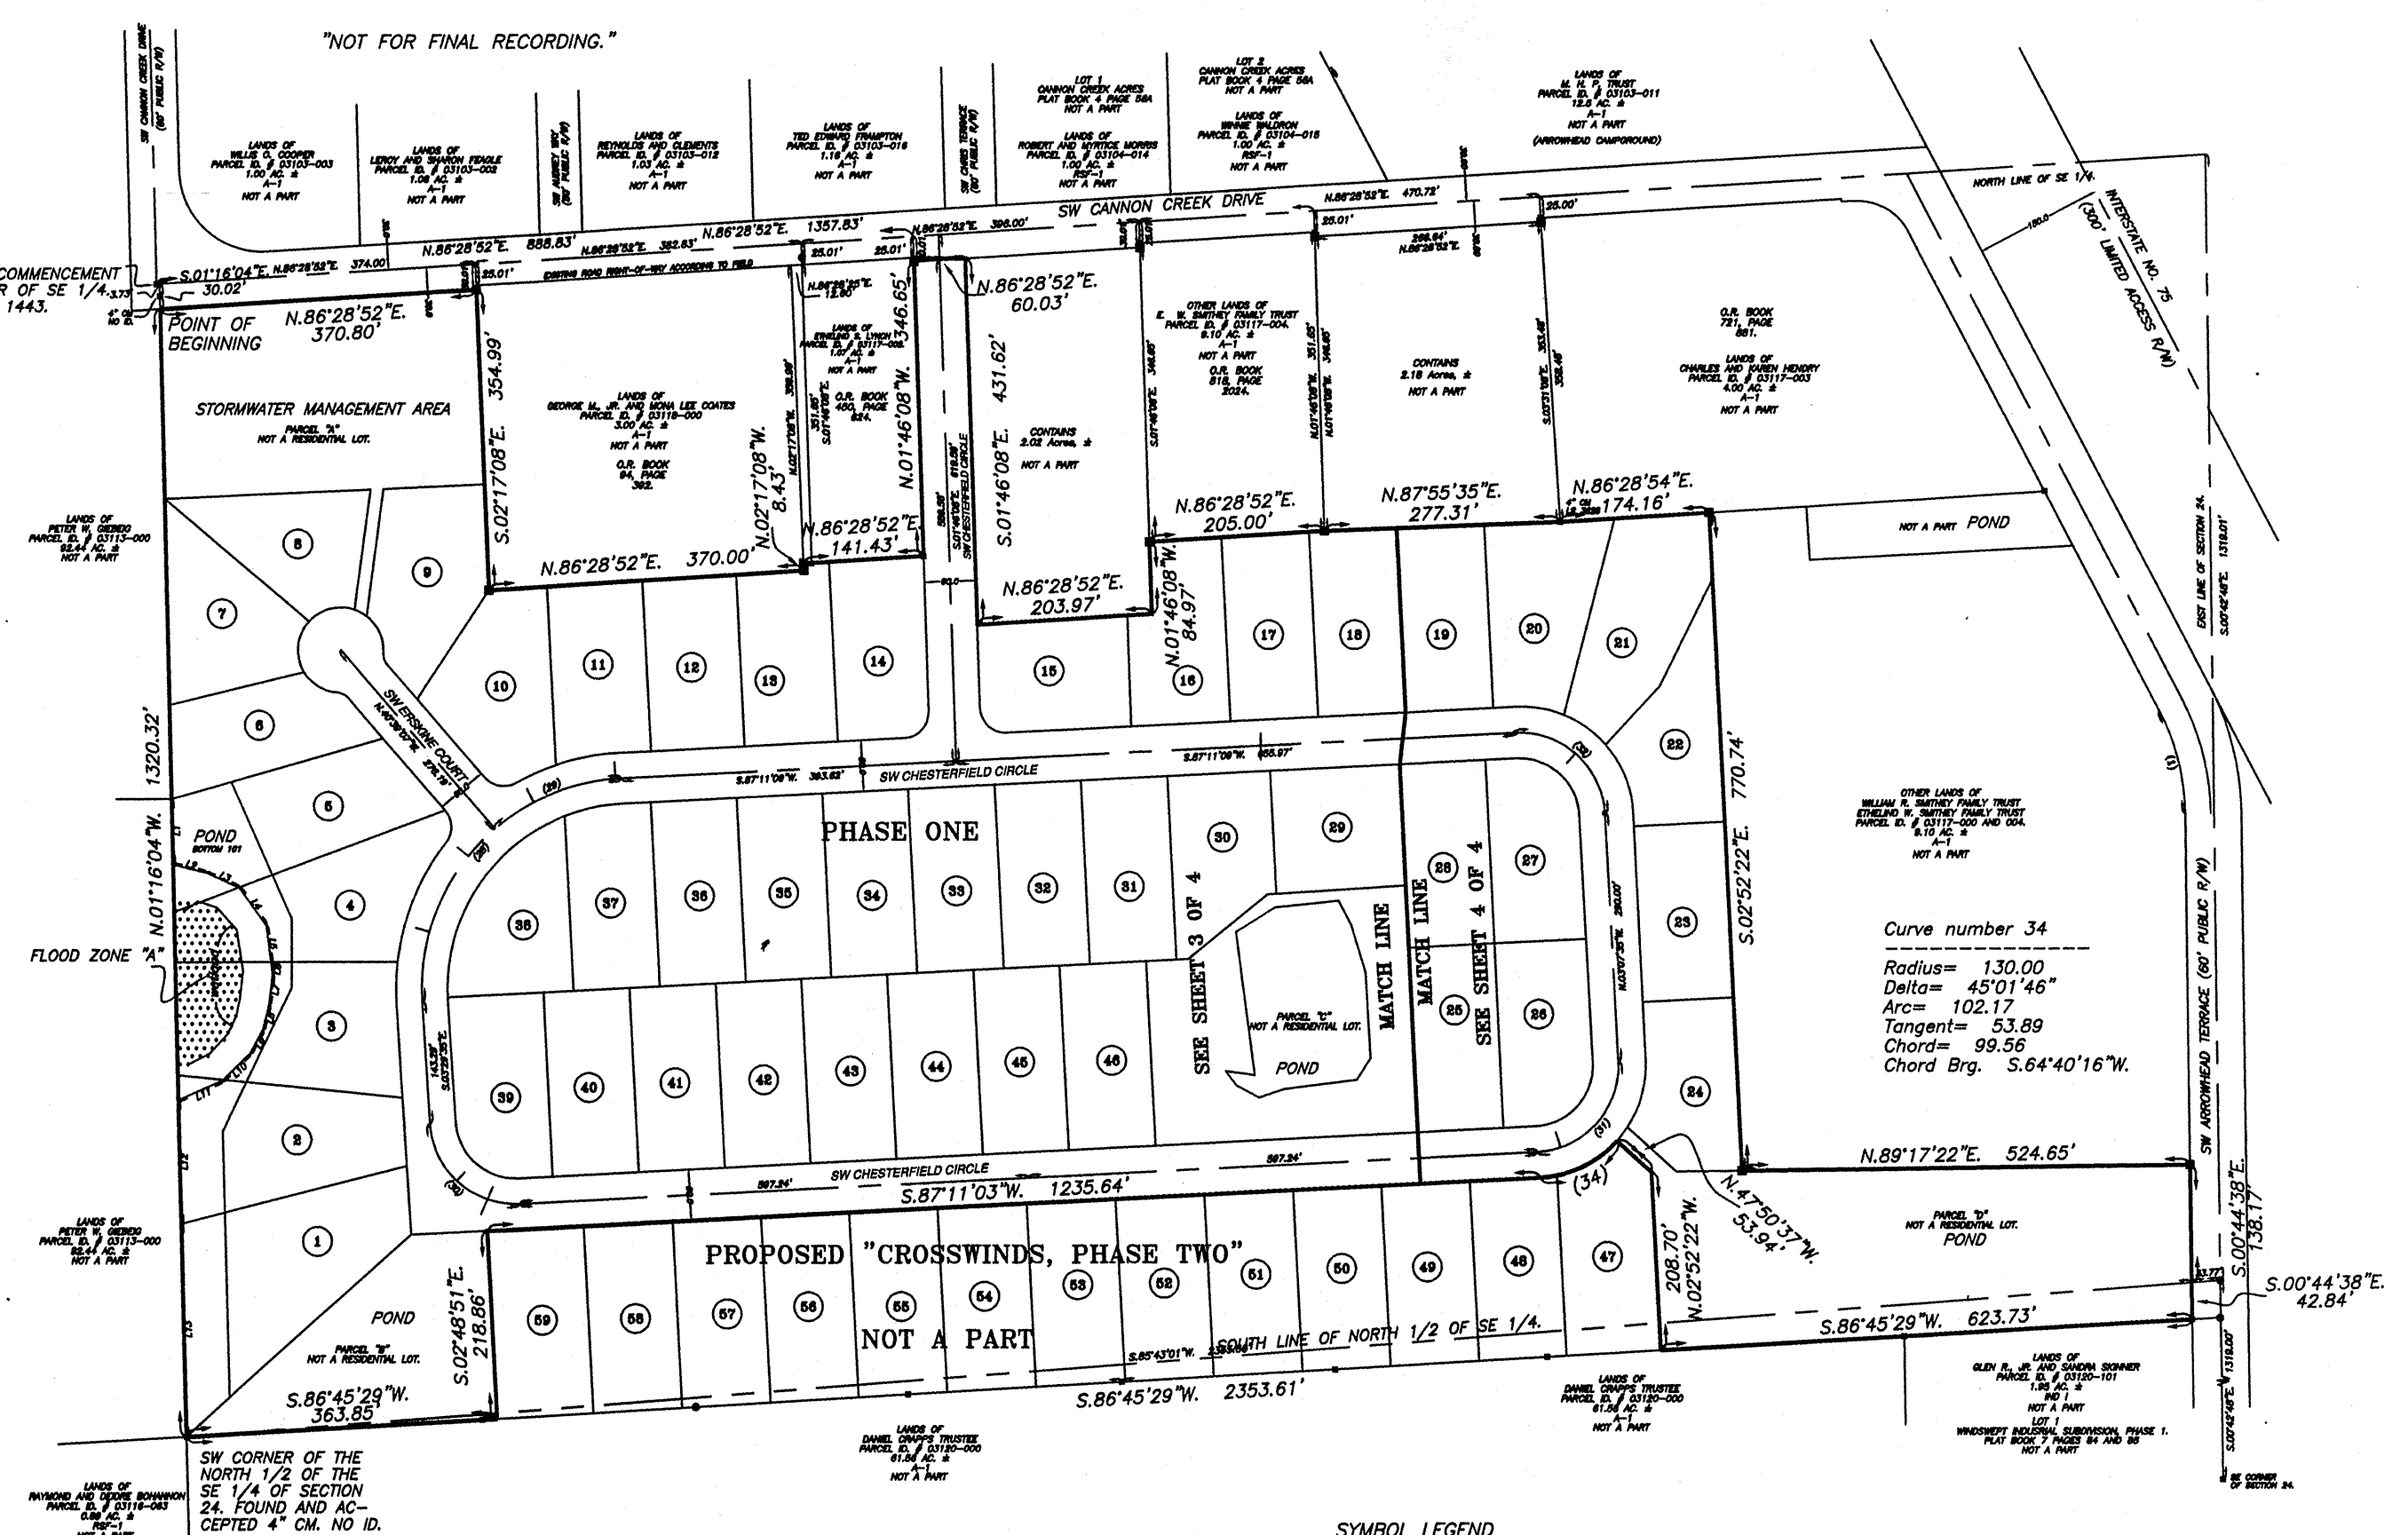

SURVEYOR'S NOTES:
1. BOUNDARY BASED ON MONUMENTATION FOUND IN ACCORDANCE WITH THE
RETRACEMENT OF A PREVIOUS SURVEYS OF THE SE 1/4 OF SECTION 24.
2. BEARINGS BASED ON DEEDS OF RECORD USING MONUMENTS FOUND
ON THE NORTH LINE OF THE SE 1/4.
3. PART OF THIS PARCEL IS IN ZONE "A" AND IS DETERMINED TO BE OUTSIDE THE
500 YEAR FLOOD PLAIN AS PER FLOOD INSURANCE RATE MAPS DATED
JANUARY 6, 1988, COMMUNITY PANEL NUMBERS 120070 0175 B AND PART OF
THIS PARCEL IS IN ZONE "A" AND MAYBE SUBJECT TO FLOODING.
4. THIS CONSTITUTES A MAJOR SUBDIVISION AS PER COLUMBIA COUNTY LAND
DEVELOPMENT REGULATIONS.
5. MINIMUM ACREAGE OF PLATTED LOTS IS 0.50 ACRES.
6. WASTE WATER DISPOSAL IS TO BE INDIVIDUAL SEPTIC TANKS.
7. WATER SOURCE TO BE INDIVIDUAL WELLS.
8. "NOT VALID WITHOUT THE SIGNATURE AND THE ORIGINAL RAISED SEAL
OF A FLORIDA LICENSED SURVEYOR AND MAPPER."
9. CLOSURE OF FIELD SURVEY IS 1/56,831.
10. ZONING IS RSF-2
11. THE PRELIMINARY PLAT WAS APPROVED ON 19 MAY, 2005.

- SYMBOL LEGEND
- CONCRETE MONUMENT FOUND
 - 4"x4" CONCRETE MONUMENT SET, LS 4708
 - IRON PIN OR PIPE FOUND
 - 5/8" IRON ROD SET, LS 4708
 - WIRE FENCE
 - ELECTRIC UTILITY LINE (OVERHEAD)
 - UGE - UNDERGROUND ELECTRIC SERVICE
 - CTV - CABLE TV LINE (OVERHEAD)
 - CHAIN LINK FENCE
 - WOODEN FENCE
 - CMP CORRUGATED METAL PIPE
 - RCP REINFORCED CONCRETE PIPE
 - LS LAND SURVEYOR
 - LB LICENSED BUSINESS
 - ORB OFFICIAL RECORD BOOK
 - PRM PERMANENT REFERENCE MONUMENT
 - PCP PERMANENT CONTROL POINT
 - UTILITY POLE
 - R/W RIGHT-OF-WAY
 - NO ID. NO IDENTIFICATION
 - FLA. D.O.T. FLA. DEPT. OF TRANSPORTATION
 - CENTERLINE
 - 4"x4" CONCRETE MONUMENT, PRM, LS 4708.
 - C.M. CONCRETE MONUMENT
 - AC. ACRES
 - EL. ELEVATION
 - NGVD 29 NATIONAL GEODETIC VERTICAL DATUM OF 1929
 - C.M. CONCRETE MONUMENT
 - I.R. IRON ROD
 - I.P. IRON PIPE
 - NAIL AND DISC, LS 4708, CL PCP

PLAT PREPARED BY
MARK D. DUREN, P.S.M.
LS 4708

1604 SW SISTERS WELCOME ROAD
LAKE CITY, FLA. 32025
(386) 758-9831 OFFICE
(386) 758-8010 FAX

WO# 00-557FP
00557FINAL_PHASE_ONE_KEY_SHEET.DWG

"CROSSWINDS, PHASE ONE"


A SUBDIVISION OF PART OF
SECTION 24,
TOWNSHIP 4 SOUTH, RANGE 16 EAST,
COLUMBIA COUNTY, FLORIDA.

DITCH MAINTENANCE EASEMENT:
THE 20' UTILITY AND DRAINAGE
EASEMENT ALONG THE CUL-DE-SAC
OF SW ERSKINE COURT IS ALSO FOR
THE MAINTENANCE OF THE ROAD
DITCHES ALONG THIS CUL-DE-SAC.
FENCES AND OTHER IMPROVEMENTS
WHICH WOULD HAMPER OR OBSTRUCT
SUCH MAINTENANCE MUST BE SET ON
THE LOT SIDE OF SAID ROAD FRONT
EASEMENT.

SEE SHEET 1 OF 4
FOR LEGAL DESCRIPTION.

DEVELOPER / OWNER:
DELTA OMEGA PROPERTIES, INC.
JAMES RHETT SMITHEY, PRESIDENT
3454 SW COUNTY ROAD 242
LAKE CITY, FLA. 32024

ENGINEER'S CERTIFICATION:
I, THE UNDERSIGNED REGISTERED PROFESSIONAL
ENGINEER, HEREBY CERTIFY THAT THE PROPOSED
DRAINAGE SYSTEM IS SUFFICIENT WITH RESPECT TO THE
REQUIREMENTS OF THE COLUMBIA COUNTY LAND
DEVELOPEMENT REGULATIONS ADOPTED MARCH 4, 1998
BY ORDINANCE NO. 98-1.
James Pittman 4-20-06
JAMES PITTMAN
1481 SE VALENCIA DRIVE
LAKE CITY, FLA. 32025
(386) 755-5267

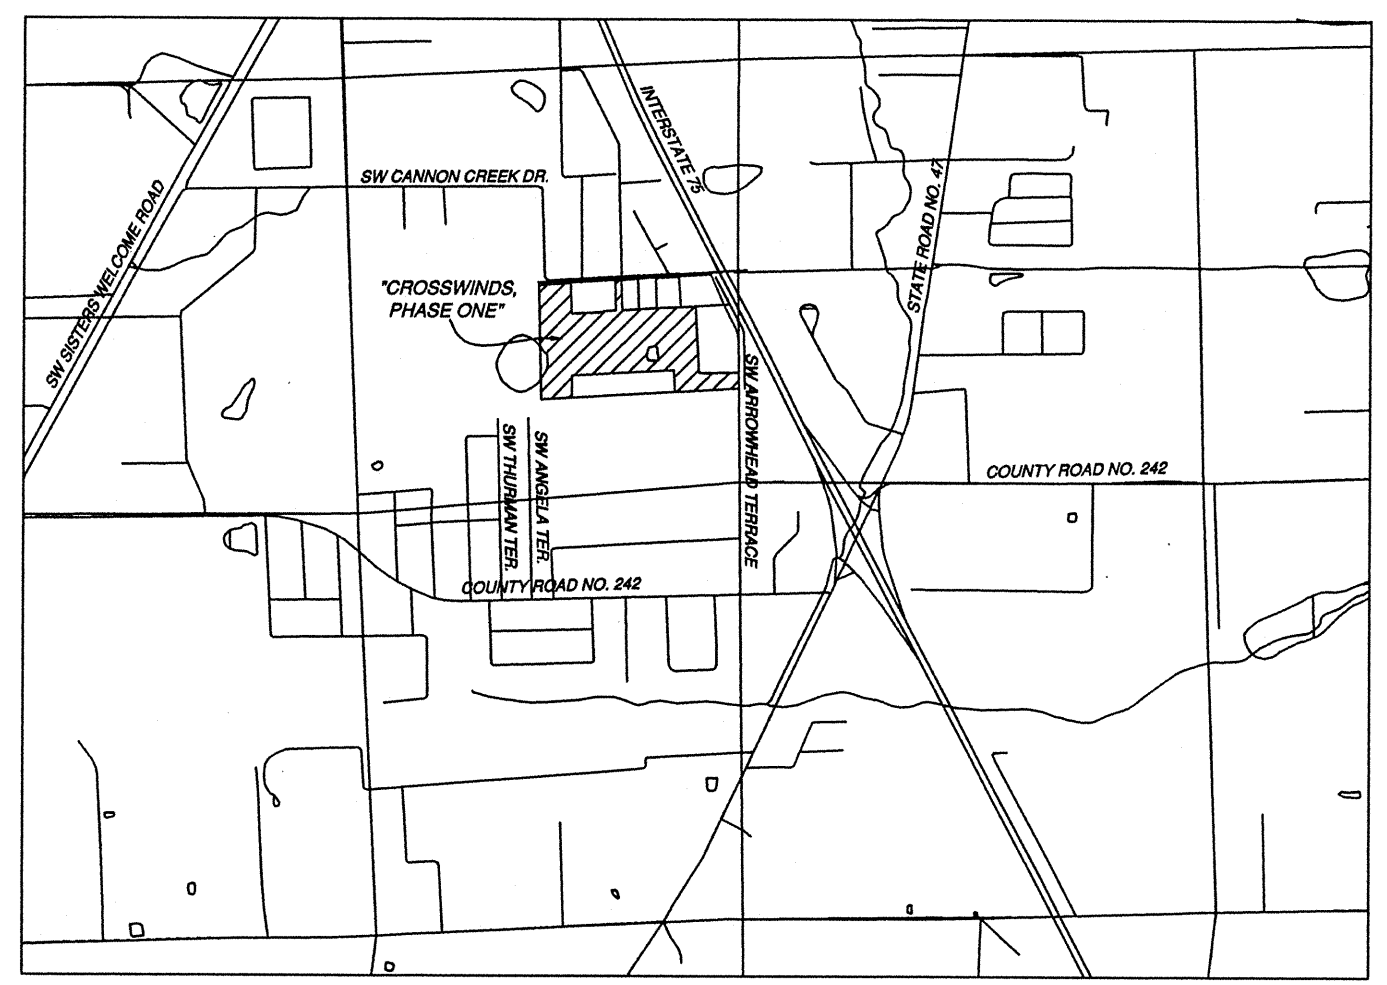

LOCATION MAP
FROM 7.5 MINUTE SERIES QUADRANGLE MAP.
SCALE 1" = 2000'

"NOTICE: THIS PLAT, AS RECORDED IN ITS GRAPHIC FORM, IS THE
OFFICIAL DEPICTION OF THE SUBDIVIDED LANDS DESCRIBED
HEREIN AND WILL IN NO CIRCUMSTANCES BE SUPPLANTED IN
AUTHORITY BY ANY OTHER GRAPHIC OR DIGITAL FORM OF THE
PLAT. THERE MAY BE ADDITIONAL RESTRICTIONS THAT ARE NOT
RECORDED ON THIS PLAT THAT MAY BE FOUND IN THE PUBLIC
RECORDS OF THIS COUNTY."

ALL PLATTED UTILITY EASEMENTS SHALL PROVIDE THAT SUCH
EASEMENTS SHALL ALSO BE FOR THE CONSTRUCTION, INSTALLATION,
MAINTENANCE, AND OPERATION OF CABLE TELEVISION SERVICES;
PROVIDED, HOWEVER, NO SUCH CONSTRUCTION, INSTALLATION,
MAINTENANCE, AND OPERATION OF CABLE TELEVISION SERVICES SHALL
INTERFERE WITH THE FACILITIES AND SERVICES OF ELECTRIC,
TELEPHONE, GAS, OR OTHER PUBLIC UTILITY. IN THE EVENT THAT A
CABLE TELEVISION COMPANY DAMAGES THE FACILITIES OF A PUBLIC
UTILITY, IT SHALL BE SOLELY RESPONSIBLE FOR THE DAMAGES.

"NOTICE
THERE MAY BE ADDITIONAL RESTRICTIONS
THAT ARE NOT RECORDED ON THIS PLAT
THAT MAY BE FOUND IN THE PUBLIC
RECORDS OF THIS COUNTY."

MINIMUM FLOOR ELEVATIONS:
SHALL MEET COLUMBIA COUNTY LAND
DEVELOPMENT REGULATIONS AS
AMENDED.

DEDICATION:
KNOW ALL MEN BY THESE PRESENT THAT JAMES RHETT SMITHEY, AS PRESIDENT OF THE DELTA OMEGA
PROPERTIES, INC., AS OWNER, HAS CAUSED THE LANDS HERON DESCRIBED, TO BE SURVEYED,
SUBDIVIDED AND PLATTED, TO BE KNOWN AS "CROSSWINDS, PHASE ONE", AND THAT ALL ROADS,
STREETS AND ALL EASEMENTS FOR UTILITIES, DRAINAGE AND OTHER PURPOSES INCIDENT THERETO
AS SHOWN AND/OR DEPICTED HEREON ARE HEREBY DEDICATED TO THE PERPETUAL USE OF THE
PUBLIC.

ATTESTS:
Abby C. Smith WITNESS AS TO OWNER
Diane S. Edenfield WITNESS AS TO OWNER
James Rhett Smithey JAMES RHETT SMITHEY, PRESIDENT

ACKNOWLEDGMENT: STATE OF FLORIDA, COUNTY OF COLUMBIA
I HEREBY CERTIFY THAT ON THIS 17th DAY OF April 2006, A.D.,
BEFORE ME PERSONALLY APPEARED JAMES RHETT SMITHEY, AS PRESIDENT OF
DELTA OMEGA PROPERTIES, INC., OWNER, TO ME KNOWN TO BE THE PERSON
DESCRIBED IN AND WHO EXECUTED THE FOREGOING DEDICATION AND
ACKNOWLEDGED THE EXECUTION THEREOF TO BE HIS FREE ACT AND DEED
FOR THE USES AND PURPOSES THEREIN EXPRESSED. IN WITNESS WHEREOF I
HAVE SET MY HAND AND SEAL ON THE ABOVE DATE.
Diane S. Edenfield
Diane S. Edenfield
MY COMMISSION # DD112002 EXPIRES
May 26, 2006
NOTARY PUBLIC, STATE OF FLORIDA AT LARGE
MY COMMISSION EXPIRES:

APPROVAL: STATE OF FLORIDA, COUNTY OF COLUMBIA
THIS PLAT IS HEREBY APPROVED BY THE
COLUMBIA COUNTY COMMISSION
THIS _____ DAY OF _____, A.D.
[Signature]
CHAIRMAN

CERTIFICATE OF CLERK
THIS PLAT HAVING BEEN APPROVED BY THE COLUMBIA COUNTY BOARD OF
COUNTY COMMISSIONERS IS ACCEPTED FOR FILES AND RECORDED THIS
20th DAY OF April 2006, A.D., IN PLAT BOOK 8 PAGE 79-82
[Signature]
CLERK OF COURT, COLUMBIA COUNTY, FLORIDA.

CERTIFICATE OF COUNTY SURVEYOR:
THIS IS TO CERTIFY THAT ON THIS 19th DAY OF April 2006, A.D.,
DONALD F. LEE, A FLORIDA LICENSED SURVEYOR AND MAPPER, REGISTRATION
NUMBER, LS 3628, HAS REVIEWED THIS PLAT FOR CONFORMITY WITH FLORIDA
STATUTES, CHAPTER 177, AS AMENDED, FOR THE COUNTY OF COLUMBIA COUNTY,
FLORIDA, AND SAID PLAT MEETS ALL THE REQUIREMENTS OF CHAPTER 177, AS
AMENDED.
[Signature]
SIGNED: [Signature] LS#5594

- SYMBOL LEGEND
- CONCRETE MONUMENT FOUND
 - 4"x4" CONCRETE MONUMENT SET, LS 4708
 - IRON PIN OR PIPE FOUND
 - 5/8" IRON ROD SET, LS 4708
 - WIRE FENCE
 - ELECTRIC UTILITY LINE (OVERHEAD)
 - UG - UNDERGROUND ELECTRIC SERVICE
 - CABLE TV LINE (OVERHEAD)
 - CHAIN LINK FENCE
 - WOODEN FENCE
 - CMP CORRUGATED METAL PIPE
 - RCF REINFORCED CONCRETE PIPE
 - LS LAND SURVEYOR
 - LB LICENSED BUSINESS
 - ORB OFFICIAL RECORD BOOK
 - PRM PERMANENT REFERENCE MONUMENT
 - PCP PERMANENT CONTROL POINT
 - UTILITY POLE
 - R/W RIGHT-OF-WAY
 - NO ID. NO IDENTIFICATION
 - FLA. D.O.T. FLA. DEPT. OF TRANSPORTATION
 - CENTERLINE
 - 4"x4" CONCRETE MONUMENT, PRM, LS 4708.
 - CONCRETE MONUMENT
 - ACRES
 - ELEVATION
 - NATIONAL GEODETIC VERTICAL DATUM OF 1929
 - NOVD 29
 - C.M. CONCRETE MONUMENT
 - I.R. IRON ROD
 - I.P. IRON PIPE
 - NAL AND DISC, LS 4708, CL PCP

ACCEPTANCE FOR MAINTENANCE; COUNTY OF COLUMBIA.
"I HEREBY CERTIFY THAT THE IMPROVEMENTS HAVE BEEN CONSTRUCTED IN AN
ACCEPTABLE MANNER AND IN ACCORDANCE WITH COUNTY SPECIFICATIONS OR THAT
A PERFORMANCE BOND OR INSTRUMENT IN THE AMOUNT OF \$18,930.30
POSTED TO ASSURE COMPLETION OF ALL REQUIRED IMPROVEMENTS AND MAINTENANCE
IN CASE OF DEFAULT."
DATED 4/12/06 [Signature]
PUBLIC WORKS DIRECTOR

COUNTY ATTORNEY CERTIFICATE:
I HEREBY CERTIFY THAT I HAVE EXAMINED
THE FOREGOING PLAT AND THAT IT COMPLIES
IN FORM WITH THE COLUMBIA COUNTY
SUBDIVISION ORDINANCE AND CHAPTER
177 OF THE FLORIDA STATUTES.
DATED April 18, 2006 [Signature]
COUNTY ATTORNEY


PLAT PREPARED BY
MARK D. DUREN, P.S.M.
LS 4708
1604 SW SISTERS WELCOME ROAD
LAKE CITY, FLA. 32025
(386) 758-9831 OFFICE
(386) 758-8010 FAX
WO# 00557 FP
00557 FINAL PHASE ONE DWG

OFFICIAL RECORDS
BOOK PAGE
1081/478

"CROSSWINDS, PHASE ONE"

A SUBDIVISION OF PART OF
SECTION 24,
TOWNSHIP 4 SOUTH, RANGE 16 EAST,
COLUMBIA COUNTY, FLORIDA.

DITCH MAINTENANCE EASEMENT:
THE 20' UTILITY AND DRAINAGE
EASEMENT ALONG THE CUL-DE-SAC
OF SW ERSKINE COURT IS ALSO FOR
THE MAINTENANCE OF THE ROAD
DITCHES ALONG THIS CUL-DE-SAC.
FENCES AND OTHER IMPROVEMENTS
WHICH WOULD HAMPER OR OBSTRUCT
SUCH MAINTENANCE MUST BE SET ON
THE LOT SIDE OF SAID ROAD FRONT
EASEMENT.

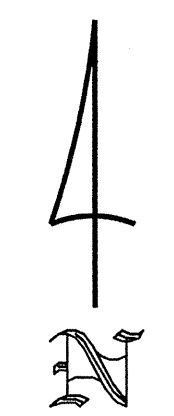

GRAPHIC SCALE
SCALE 1" = 100'

SEE SHEET 4 OF 4


LINE TABLE

LINE	BEARING	DISTANCE
L1	S.01°07'50"E	76.40'
L2	S.75°57'49"E	40.65'
L3	S.65°52'01"E	42.48'
L4	S.35°39'13"E	54.02'
L5	S.07°28'04"E	43.32'
L6	S.07°28'04"E	14.69'
L7	S.06°40'02"W	34.97'
L8	S.13°46'56"W	30.51'
L9	S.28°56'00"W	31.42'
L10	S.43°39'50"W	45.58'
L11	S.66°39'21"W	56.52'
L12	S.01°16'04"E	144.83'
L13	S.01°16'04"E	247.30'

CURVE TABLE

NO.	RADIUS	DELTA	ARC	TANGENT	CHORD	CHORD BEARING
1	30.00'	88°57'17"	46.58'	29.46'	42.04'	S.42°42'31"W
2	275.00'	15°57'25"	76.59'	38.54'	76.34'	N.79°12'27"E
3	275.00'	10°32'08"	50.57'	25.36'	50.50'	N.65°57'40"E
4	20.00'	78°39'17"	41.18'	24.58'	38.03'	N.79°58'45"W
5	20.00'	44°24'55"	15.50'	8.16'	15.12'	N.18°26'39"W
6	50.00'	56°29'40"	49.30'	26.86'	47.33'	S.24°29'02"E
7	50.00'	18°25'30"	16.08'	8.11'	16.01'	S.61°56'36"E
8	50.00'	66°33'47"	58.09'	32.82'	54.88'	N.75°33'45"E
9	50.00'	73°44'23"	64.35'	37.50'	60.00'	N.05°24'40"E
10	50.00'	53°36'30"	46.78'	25.26'	45.09'	N.58°15'47"W
11	20.00'	44°24'55"	15.50'	8.16'	15.12'	S.62°51'35"E
12	30.00'	78°39'17"	41.18'	24.58'	38.03'	S.01°19'29"E
13	275.00'	31°37'52"	151.82'	77.90'	149.90'	N.22°11'14"E
14	275.00'	09°51'54"	47.35'	23.73'	47.29'	N.01°26'22"E
15	130.00'	36°07'15"	81.96'	42.39'	80.60'	S.60°13'01"W
16	130.00'	08°51'00"	20.08'	10.06'	20.37'	S.37°43'54"W
17	130.00'	38°10'46"	82.09'	42.46'	80.73'	S.15°13'01"W
18	130.00'	38°19'09"	86.94'	45.17'	85.33'	S.22°01'57"E
19	130.00'	26°41'05"	60.55'	30.83'	60.00'	S.54°32'04"E
20	130.00'	24°56'14"	56.58'	28.75'	56.14'	S.80°20'44"E
21	30.00'	91°02'43"	47.67'	30.55'	42.81'	N.47°17'29"W


OFFICIAL RECORDS
BOOK PAGE
1081 / 478

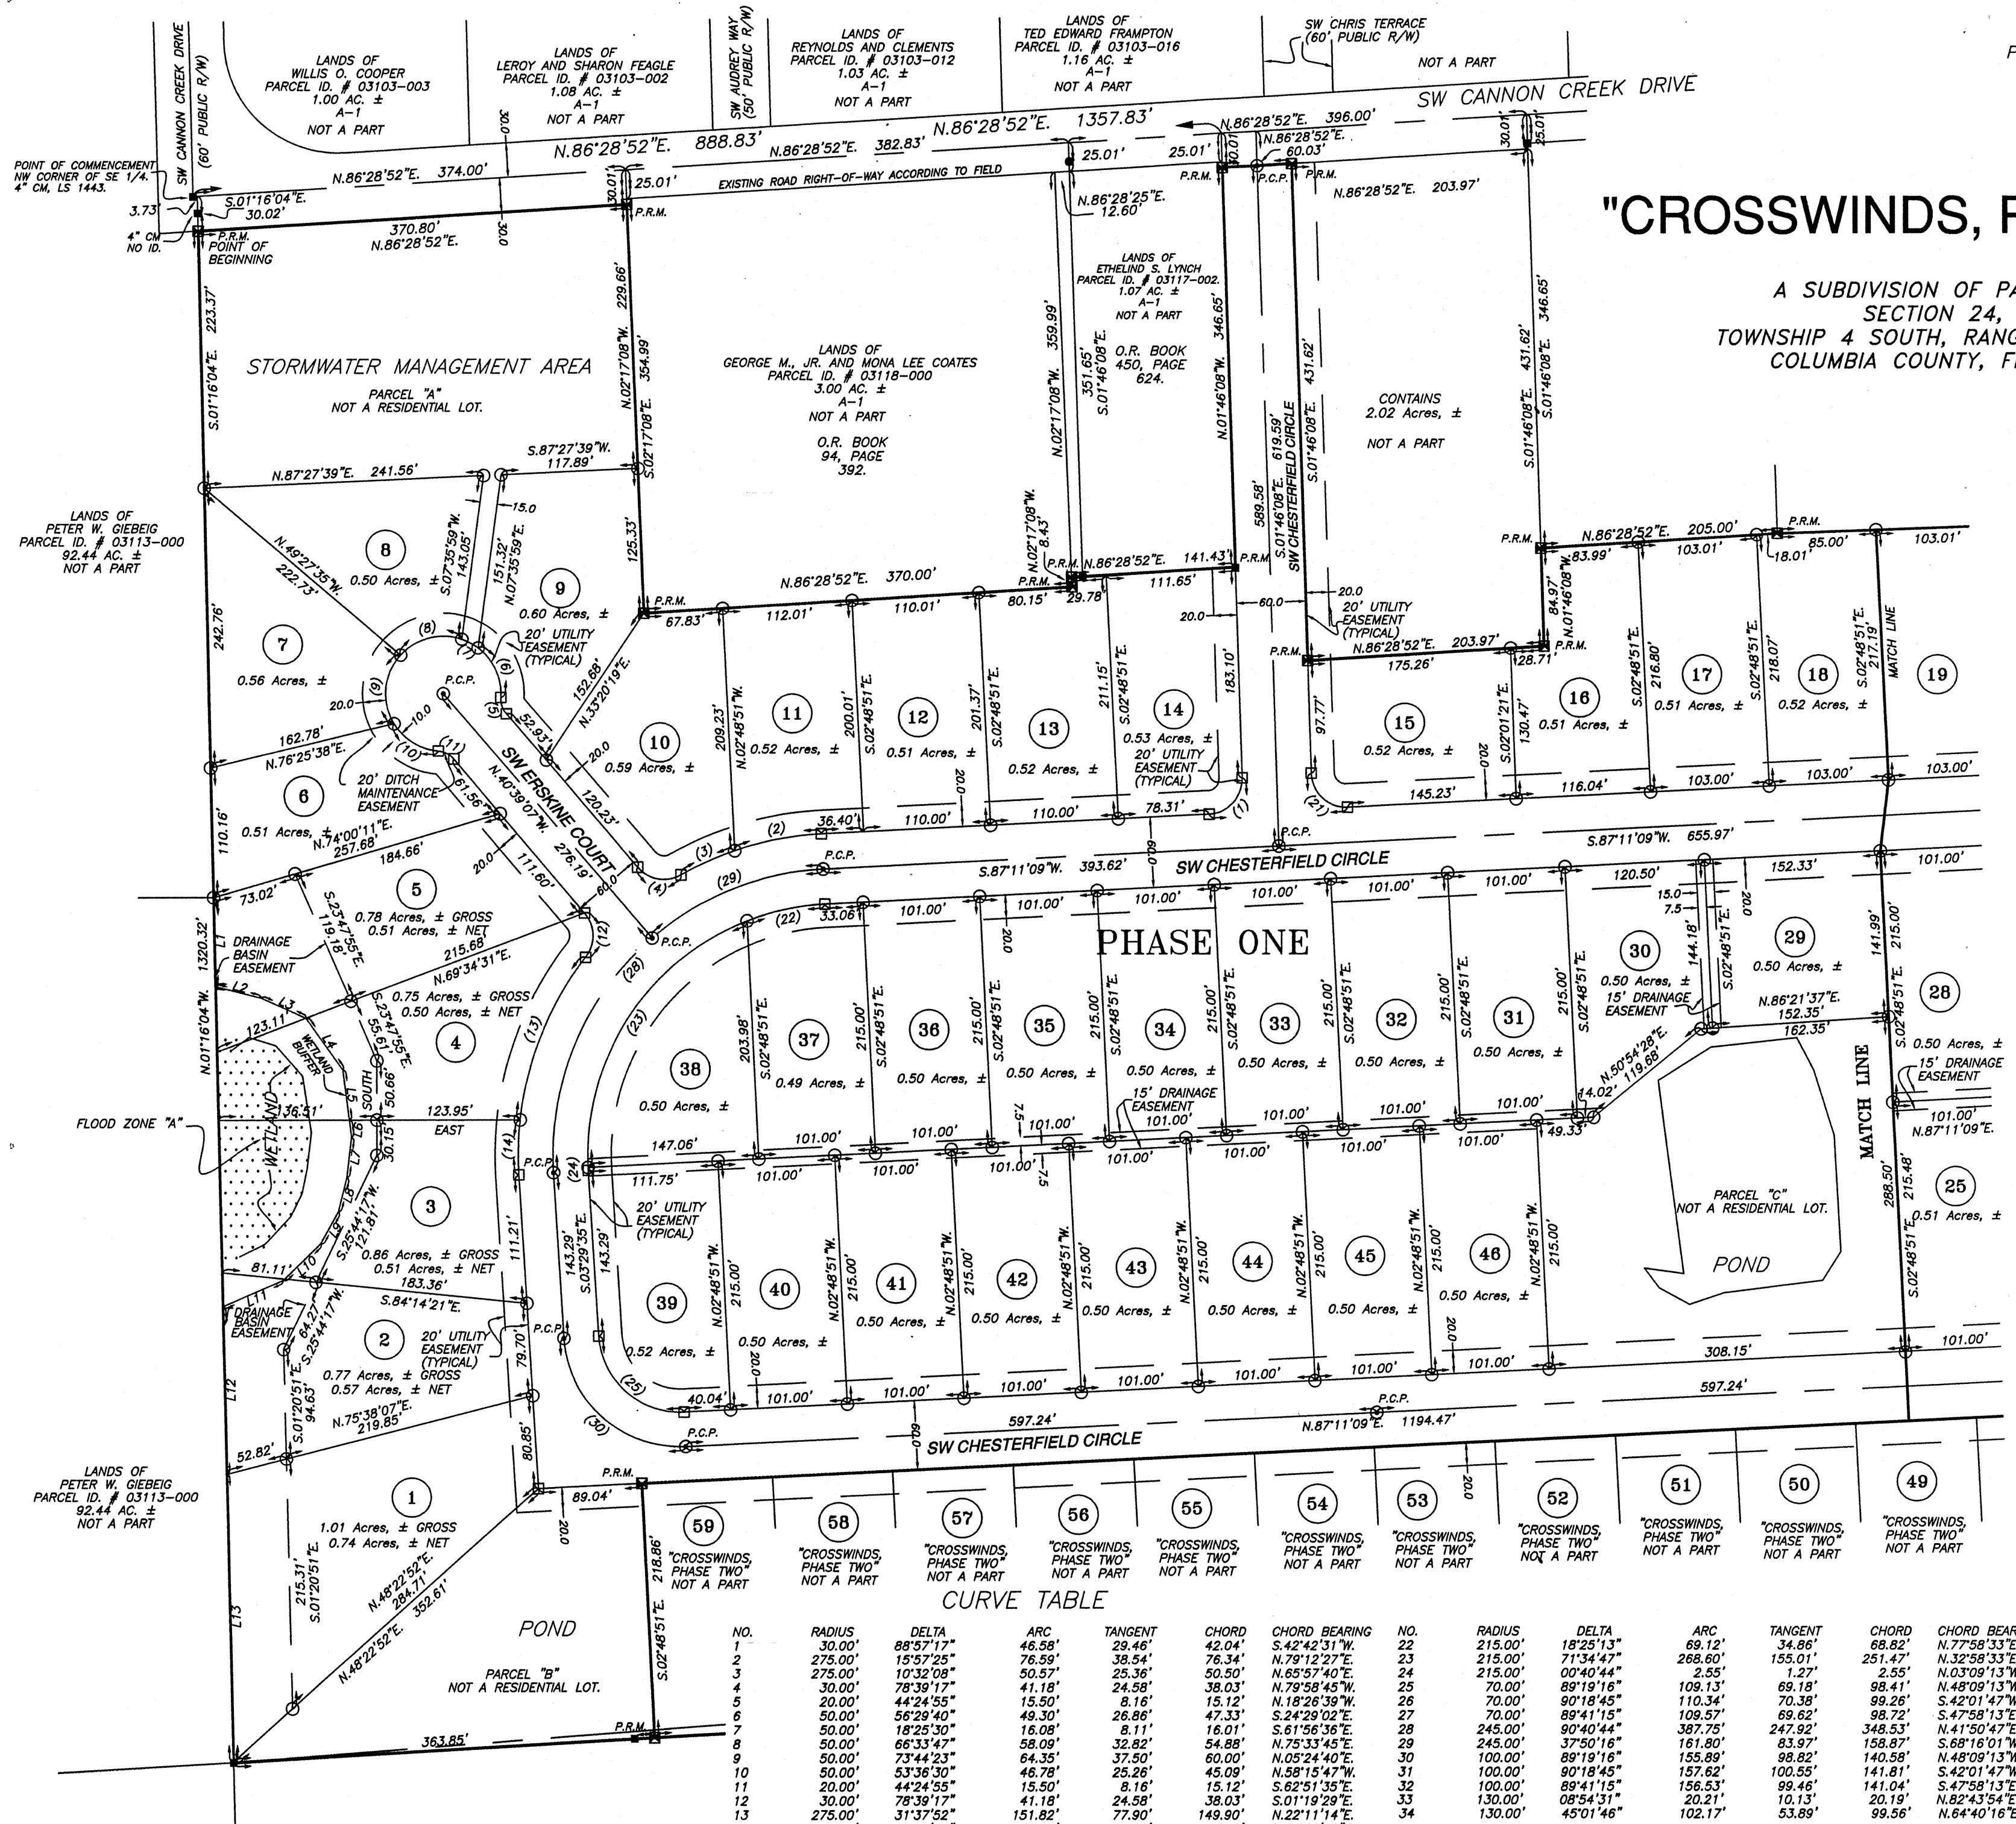

PLAT PREPARED BY
MARK D. DUREN, P.S.M.
LS 4708

1604 SW SISTERS WELCOME ROAD
LAKE CITY, FLA. 32025
(386) 758-9831 OFFICE
(386) 758-8010 FAX
WO# 00557 FP

INTERSTATE NO. 75
(300' LIMITED ACCESS) R/W

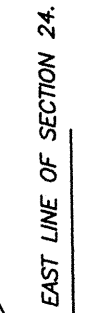

ND

PLAT PREPARED BY
MARK D. DUREN, P.S.M.
LS 4708

1604 SW SISTERS WELCOME ROAD
LAKE CITY, FLA. 32025
(386 758-9831 OFFICE
(386) 758-8010 FAX

WO# 00557 FP

OFFICIAL RECORDS
BOOK _____ PAGE _____
1081/478


"CROSSWINDS, PHASE TWO"

A SUBDIVISION OF PART OF
SECTION 24,
TOWNSHIP 4 SOUTH, RANGE 16 EAST,
COLUMBIA COUNTY, FLORIDA.

PLAT BOOK 8 PAGE 83
SHEET 1 OF 1.

DEDICATION:
KNOW ALL MEN BY THESE PRESENT THAT JAMES RHETT SMITHEY, AS PRESIDENT OF THE DELTA OMEGA PROPERTIES, INC., AS OWNER, HAS CAUSED THE LANDS HEREON DESCRIBED, TO BE SURVEYED, SUBDIVIDED AND PLATTED, TO BE KNOWN AS "CROSSWINDS, PHASE TWO", AND THAT ALL ROADS, STREETS AND ALL EASEMENTS FOR UTILITIES, DRAINAGE AND OTHER PURPOSES INCIDENT THERETO AS SHOWN AND/OR DEPICTED HEREON ARE HEREBY DEDICATED TO THE PERPETUAL USE OF THE PUBLIC.


ATTEST:
James Rhett Smithey JAMES RHETT SMITHEY, PRESIDENT
WITNESS AS TO OWNER
Diane S. Edelfield DIANE S. EDELFIELD
WITNESS AS TO OWNER

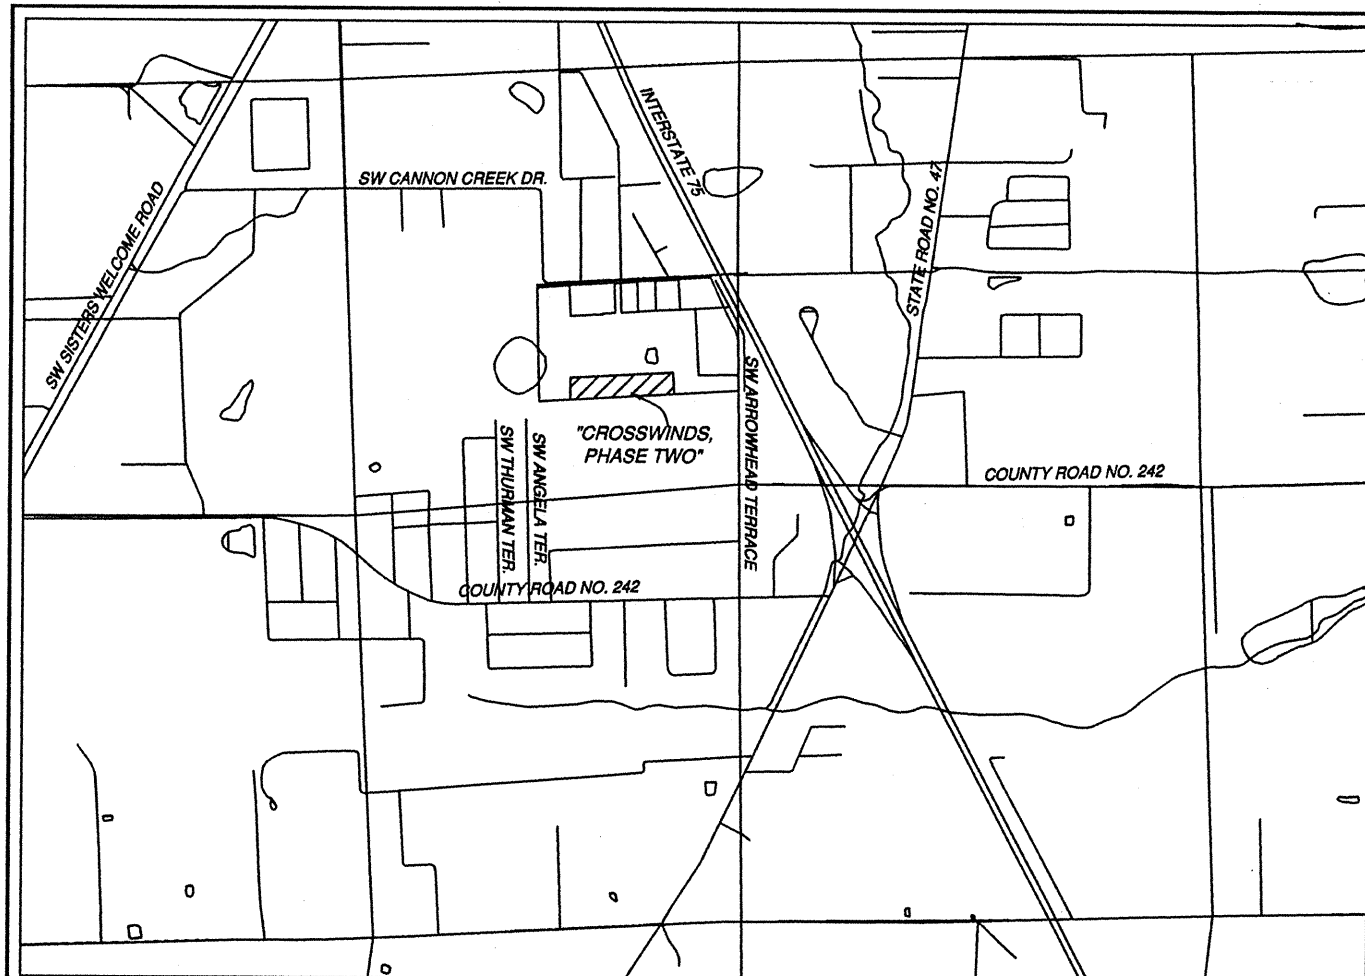

LOCATION MAP
FROM 7.5 MINUTE SERIES
QUADRANGLE MAP.
SCALE 1" = 2000'

OFFICIAL RECORDS
BOOK PAGE
1281/479

FILE NUMBER 2006009665
FILED AND RECORDED IN THE OFFICIAL RECORDS
OF COLUMBIA COUNTY, FLORIDA
AT 10:00 O'CLOCK
A.M.
DECEMBER 18, 2006
CLERK OF COURTS
COLUMBIA COUNTY, FLORIDA
Shanae Duren

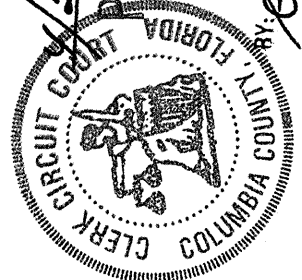

COUNTY ATTORNEY CERTIFICATE:

I HEREBY CERTIFY THAT I HAVE EXAMINED THE FOREGOING PLAT AND THAT IT COMPLIES IN FORM WITH THE COLUMBIA COUNTY SUBDIVISION ORDINANCE AND CHAPTER 177 OF THE FLORIDA STATUTES.

DATED April 18, 2006 *Mark D. Duren*
COUNTY ATTORNEY

ENGINEER'S CERTIFICATION:

I, THE UNDERSIGNED REGISTERED PROFESSIONAL ENGINEER, HEREBY CERTIFY THAT THE PROPOSED DRAINAGE SYSTEM IS SUFFICIENT WITH RESPECT TO THE REQUIREMENTS OF THE COLUMBIA COUNTY LAND DEVELOPMENT REGULATIONS ADOPTED MARCH 4, 1998 BY ORDINANCE NO. 98-1.

James Pittman 4-20-06
JAMES PITTMAN
481 SE VALENCIA DRIVE
LAKE CITY, FLA. 32025
(386) 755-5267

SURVEYOR'S NOTES:

- BOUNDARY BASED ON MONUMENTATION FOUND IN ACCORDANCE WITH THE RETRACEMENT OF A PREVIOUS SURVEY OF THE SE 1/4 OF SECTION 24.
- BEARINGS BASED ON DEEDS OF RECORD USING MONUMENTS FOUND ON THE NORTH LINE OF THE SE 1/4.
- THIS PARCEL IS IN ZONE "X" AND IS DETERMINED TO BE OUTSIDE THE 500 YEAR FLOOD PLAIN AS PER FLOOD INSURANCE RATE MAPS DATED JANUARY 6, 1998, COMMUNITY PANEL NUMBERS 120070 0175 B.
- THIS CONSTITUTES A MAJOR SUBDIVISION AS PER COLUMBIA COUNTY LAND DEVELOPMENT REGULATIONS.
- MINIMUM ACREAGE OF PLATTED LOTS IS 0.50 ACRES.
- WASTE WATER DISPOSAL IS TO BE INDIVIDUAL SEPTIC TANKS.
- WATER SOURCE TO BE INDIVIDUAL WELLS.
- "NOT VALID WITHOUT THE SIGNATURE AND THE ORIGINAL RAISED SEAL OF A FLORIDA LICENSED SURVEYOR AND MAPPER."
- CLOSURE OF FIELD SURVEY IS 1/56,831.
- ZONING IS RSF-2.
- THE PRELIMINARY PLAT WAS APPROVED ON 19 MAY, 2005.

SURVEYOR'S CERTIFICATION

I HEREBY CERTIFY THAT THIS SURVEY WAS MADE UNDER MY RESPONSIBLE DIRECTION AND SUPERVISION AND IS A CORRECT REPRESENTATION OF THE LAND SURVEYED AND THAT THE PERMANENT REFERENCE POINTS HAVE BEEN SET AND THAT SURVEY DATA AND MONUMENTATION COMPLIES WITH COLUMBIA COUNTY SUBDIVISION ORDINANCE AND CHAPTER 177 OF THE FLORIDA STATUTES.

DATED 4/11/2006 A.D.
Mark D. Duren

MARK D. DUREN, P.S.M.
FLORIDA CERT. NO. 4708
1604 SW SISTERS WELCOME ROAD
LAKE CITY, FLORIDA 32025

ACCEPTANCE FOR MAINTENANCE, COUNTY OF COLUMBIA.

"I HEREBY CERTIFY THAT THE IMPROVEMENTS HAVE BEEN CONSTRUCTED IN AN ACCEPTABLE MANNER AND IN ACCORDANCE WITH COUNTY SPECIFICATIONS OR THAT A PERFORMANCE BOND OR INSTRUMENT IN THE AMOUNT OF \$18,920.30 HAS BEEN POSTED TO ASSURE COMPLETION OF ALL REQUIRED IMPROVEMENTS AND MAINTENANCE IN CASE OF DEFAULT."

DATED 4/12/06 *Steve Crowder*
PUBLIC WORKS DIRECTOR

ACKNOWLEDGMENT: STATE OF FLORIDA, COUNTY OF COLUMBIA

I HEREBY CERTIFY THAT ON THIS 17 DAY OF April 2006, A.D. BEFORE ME PERSONALLY APPEARED JAMES RHETT SMITHEY, AS PRESIDENT OF DELTA OMEGA PROPERTIES, INC., OWNER, TO ME KNOWN TO BE THE PERSON DESCRIBED IN AND WHO EXECUTED THE FOREGOING DEDICATION AND ACKNOWLEDGED THE EXECUTION THEREOF TO BE HIS FREE ACT AND DEED FOR THE USES AND PURPOSES THEREIN EXPRESSED, IN WITNESS WHEREOF I HAVE SET MY HAND AND SEAL ON THE ABOVE.



Diane S. Edelfield
DIANE S. EDELFIELD
NOTARY PUBLIC, STATE OF FLORIDA
COMMISSION # 0011002
May 26, 2006

APPROVAL: STATE OF FLORIDA, COUNTY OF COLUMBIA

THIS PLAT IS HEREBY APPROVED BY THE COLUMBIA COUNTY COMMISSION THIS 17 DAY OF April, A.D.

CHAIRMAN
CERTIFICATE OF CLERK

THIS PLAT HAVING BEEN APPROVED BY THE COLUMBIA COUNTY BOARD OF COUNTY COMMISSIONERS IS ACCEPTED FOR FILES AND RECORDED THIS 20 DAY OF April, A.D., IN PLAT BOOK 8 PAGE 83.

CLERK OF COURT, COLUMBIA COUNTY, FLORIDA.

CERTIFICATE OF COUNTY SURVEYOR:

THIS IS TO CERTIFY THAT ON THIS 19th DAY OF April 2006, A.D., DONALD F. LEE, A FLORIDA LICENSED SURVEYOR AND MAPPER, REGISTRATION NUMBER, LS 3628, HAS REVIEWED THIS PLAT FOR CONFORMANCE WITH FLORIDA STATUTES, CHAPTER 177, AS AMENDED, FOR THE COUNTY OF COLUMBIA COUNTY, FLORIDA, AND SAID PLAT MEETS ALL THE REQUIREMENTS OF CHAPTER 177, AS AMENDED.

SIGNED: *Donald F. Lee*
DONALD F. LEE, A.D.
LS 3628

"NOTICE: THIS PLAT, AS RECORDED IN ITS GRAPHIC FORM, IS THE OFFICIAL DEPICTION OF THE SUBDIVIDED LANDS DESCRIBED HEREIN AND WILL IN NO CIRCUMSTANCES BE SUPPLANTED IN AUTHORITY BY ANY OTHER GRAPHIC OR DIGITAL FORM OF THE PLAT. THERE MAY BE ADDITIONAL RESTRICTIONS THAT ARE NOT RECORDED ON THIS PLAT THAT MAY BE FOUND IN THE PUBLIC RECORDS OF THIS COUNTY."

ALL PLATTED UTILITY EASEMENTS SHALL PROVIDE THAT SUCH EASEMENTS SHALL ALSO BE FOR THE CONSTRUCTION, INSTALLATION, MAINTENANCE, AND OPERATION OF CABLE TELEVISION SERVICES; PROVIDED, HOWEVER, NO SUCH CONSTRUCTION, INSTALLATION, MAINTENANCE, AND OPERATION OF CABLE TELEVISION SERVICES SHALL INTERFERE WITH THE FACILITIES AND SERVICES OF ELECTRIC, TELEPHONE, GAS, OR OTHER PUBLIC UTILITY. IN THE EVENT THAT A CABLE TELEVISION COMPANY DAMAGES THE FACILITIES OF A PUBLIC UTILITY, IT SHALL BE SOLELY RESPONSIBLE FOR THE DAMAGES.

"NOTICE

THERE MAY BE ADDITIONAL RESTRICTIONS THAT ARE NOT RECORDED ON THIS PLAT THAT MAY BE FOUND IN THE PUBLIC RECORDS OF THIS COUNTY."

MINIMUM FLOOR ELEVATIONS:
SHALL MEET COLUMBIA COUNTY LAND DEVELOPMENT REGULATIONS AS AMENDED.

SYMBOL LEGEND	
■	CONCRETE MONUMENT FOUND
■	4"x4" CONCRETE MONUMENT SET, LS 4708
○	IRON PIN OR PIPE FOUND
○	5/8" IRON ROD SET, LS 4708
—	WIRE FENCE
—	ELECTRIC UTILITY LINE (OVERHEAD)
—	VOE - UNDERGROUND ELECTRIC SERVICE
—	CABLE TV LINE (OVERHEAD)
—	CHAIN LINK FENCE
—	WOODEN FENCE
—	CMP CORRUGATED METAL PIPE
—	RCP REINFORCED CONCRETE PIPE
LS	LAND SURVEYOR
LB	LICENSED BUSINESS
ORB	OFFICIAL RECORD BOOK
PRM	PERMANENT REFERENCE MONUMENT
PCP	PERMANENT CONTROL POINT
UTL	UTILITY POLE
RIGHT-OF-WAY	
NO IDENTIFICATION	
FLA. DEPT. OF TRANSPORTATION	
CENTERLINE	
4"x4" CONCRETE MONUMENT, PRM, LS 4708	
CONCRETE MONUMENT	
ACRES	
ELEVATION	
NATIONAL GEODETIC VERTICAL DATUM OF 1929	
CONCRETE MONUMENT	
IRON ROD	
IRON PIPE	
NAIL AND DISC, LS 4708, CL PCP	

NO.	RADIUS	DELTA	ARC	TANGENT	CHORD	CHORD BEARING
15	130.00'	36°07'15"	81.96'	42.39'	80.60'	S.60°13'01"W.
16	130.00'	08°51'00"	20.08'	10.06'	20.06'	S.37°43'54"W.
30	100.00'	89°19'16"	155.89'	98.82'	140.58'	N.48°09'13"W.
31	100.00'	90°18'45"	157.62'	100.55'	141.81'	S.42°01'47"W.
33	130.00'	10°13'31"	20.21'	10.11'	20.19'	N.82°43'54"E.
34	130.00'	45°01'46"	102.17'	53.89'	99.56'	N.64°40'16"E.

DEVELOPER / OWNER:
DELTA OMEGA PROPERTIES, INC.
JAMES RHETT SMITHEY, PRESIDENT
3454 SW COUNTY ROAD 242
LAKE CITY, FLA. 32024

PLAT PREPARED BY
MARK D. DUREN, P.S.M.
LS 4708
1604 SW SISTERS WELCOME ROAD
LAKE CITY, FLA. 32025
(386) 758-9831 OFFICE
(386) 758-8010 FAX
WO#00557FP_PHASE2

