


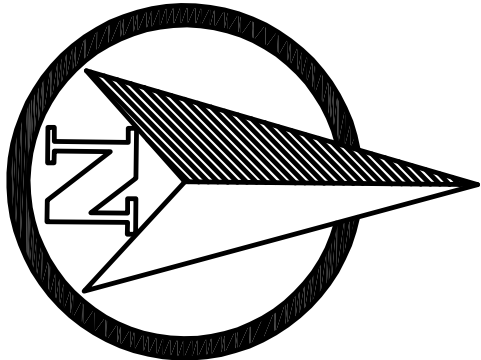


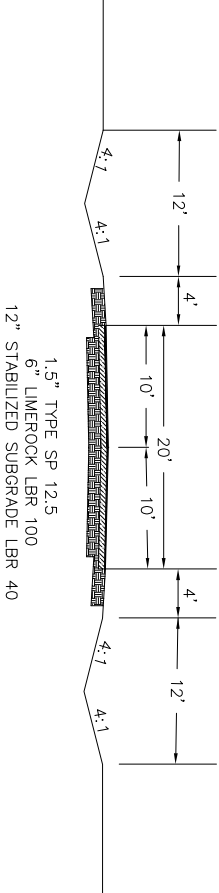

- LEGEND
- CONCRETE PAVEMENT
 - ASPHALT PAVEMENT

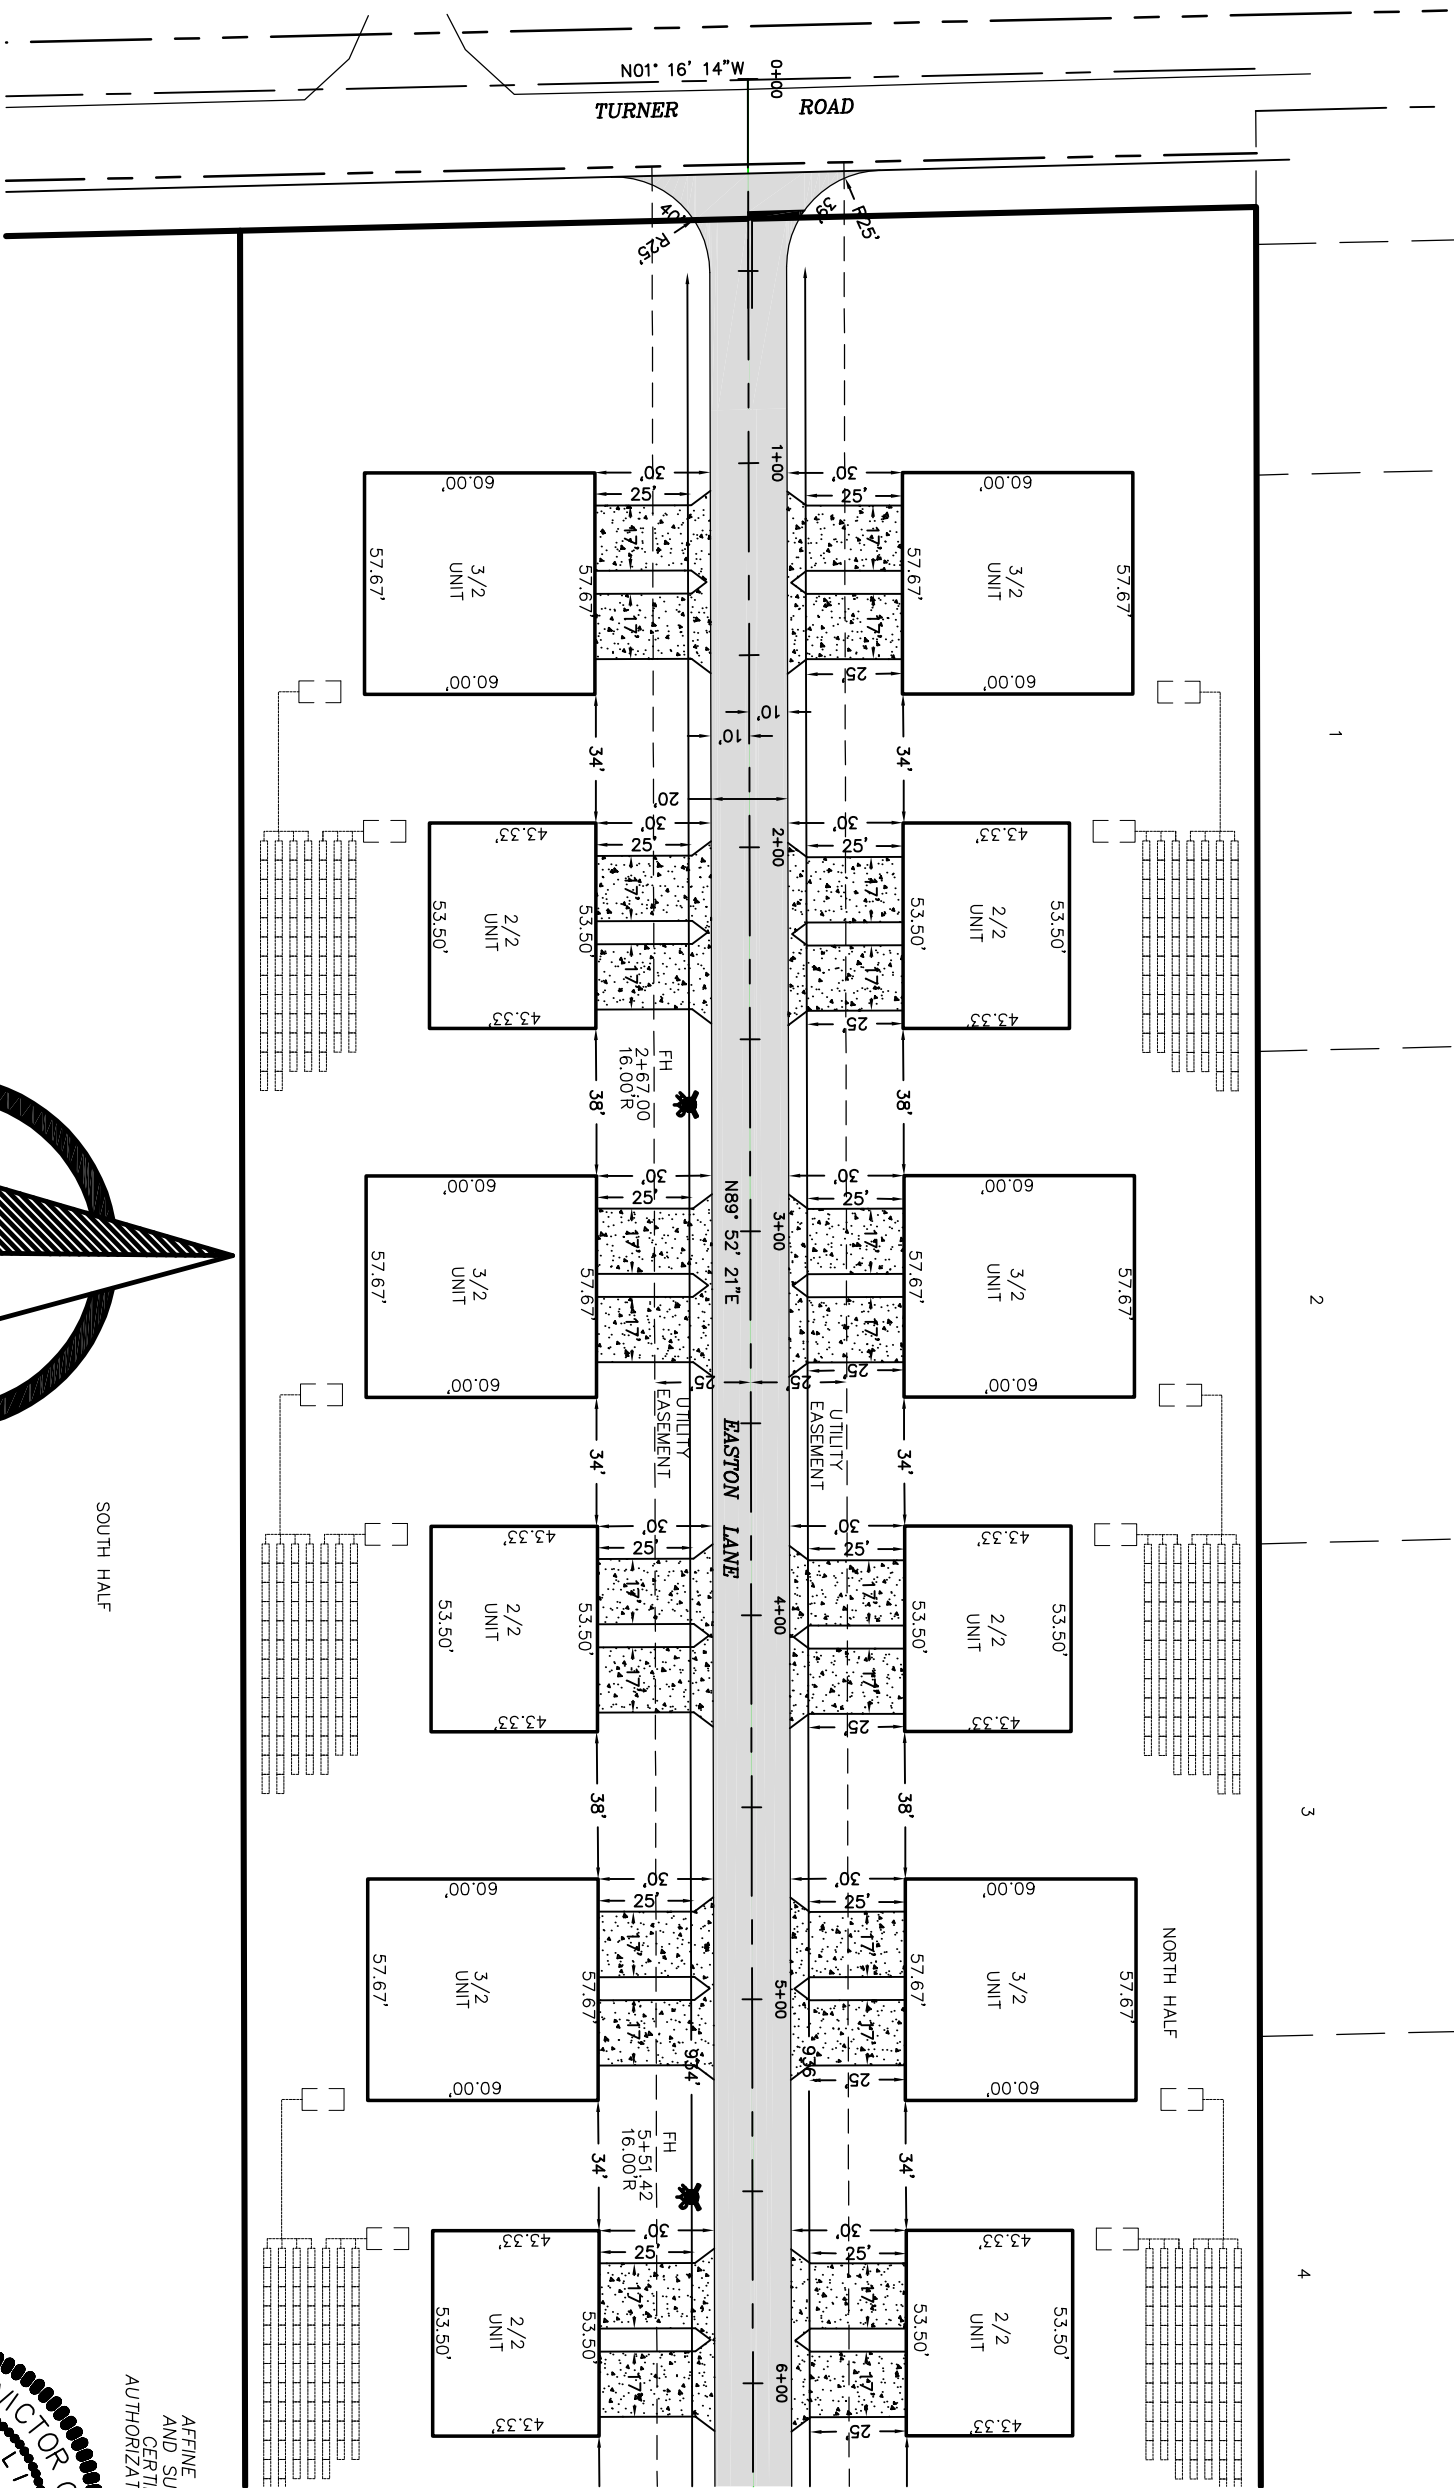

AFFINE ENGINEERING
AND SURVEYING, INC.
CERTIFICATE OF
AUTHORIZATION NO. 29140

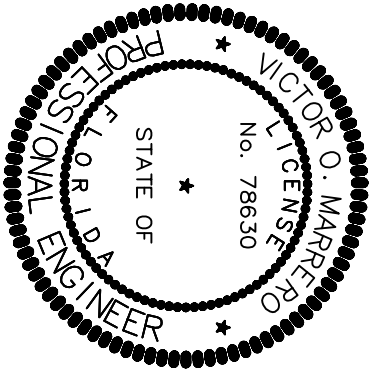

AFFINE ENGINEERING AND SURVEYING, INC
CIVIL ENGINEERS SURVEYORS

TELEPHONE NUMBER 407-421-5534
128 NW GREEN LN, LAKE CITY, FLORIDA 32055
CERTIFICATE OF AUTHORIZATION: No 29140

DRAWING
23016-1
SHEET
1

PREPARED FOR:
GANSKOP PROPERTIES LLC
TURNER ROAD
SITE LAYOUT

DRAWN BY VM
CHECKED BY LM
DATE 1/27/25
SCALE 1"=50'
JOB # 23016

