



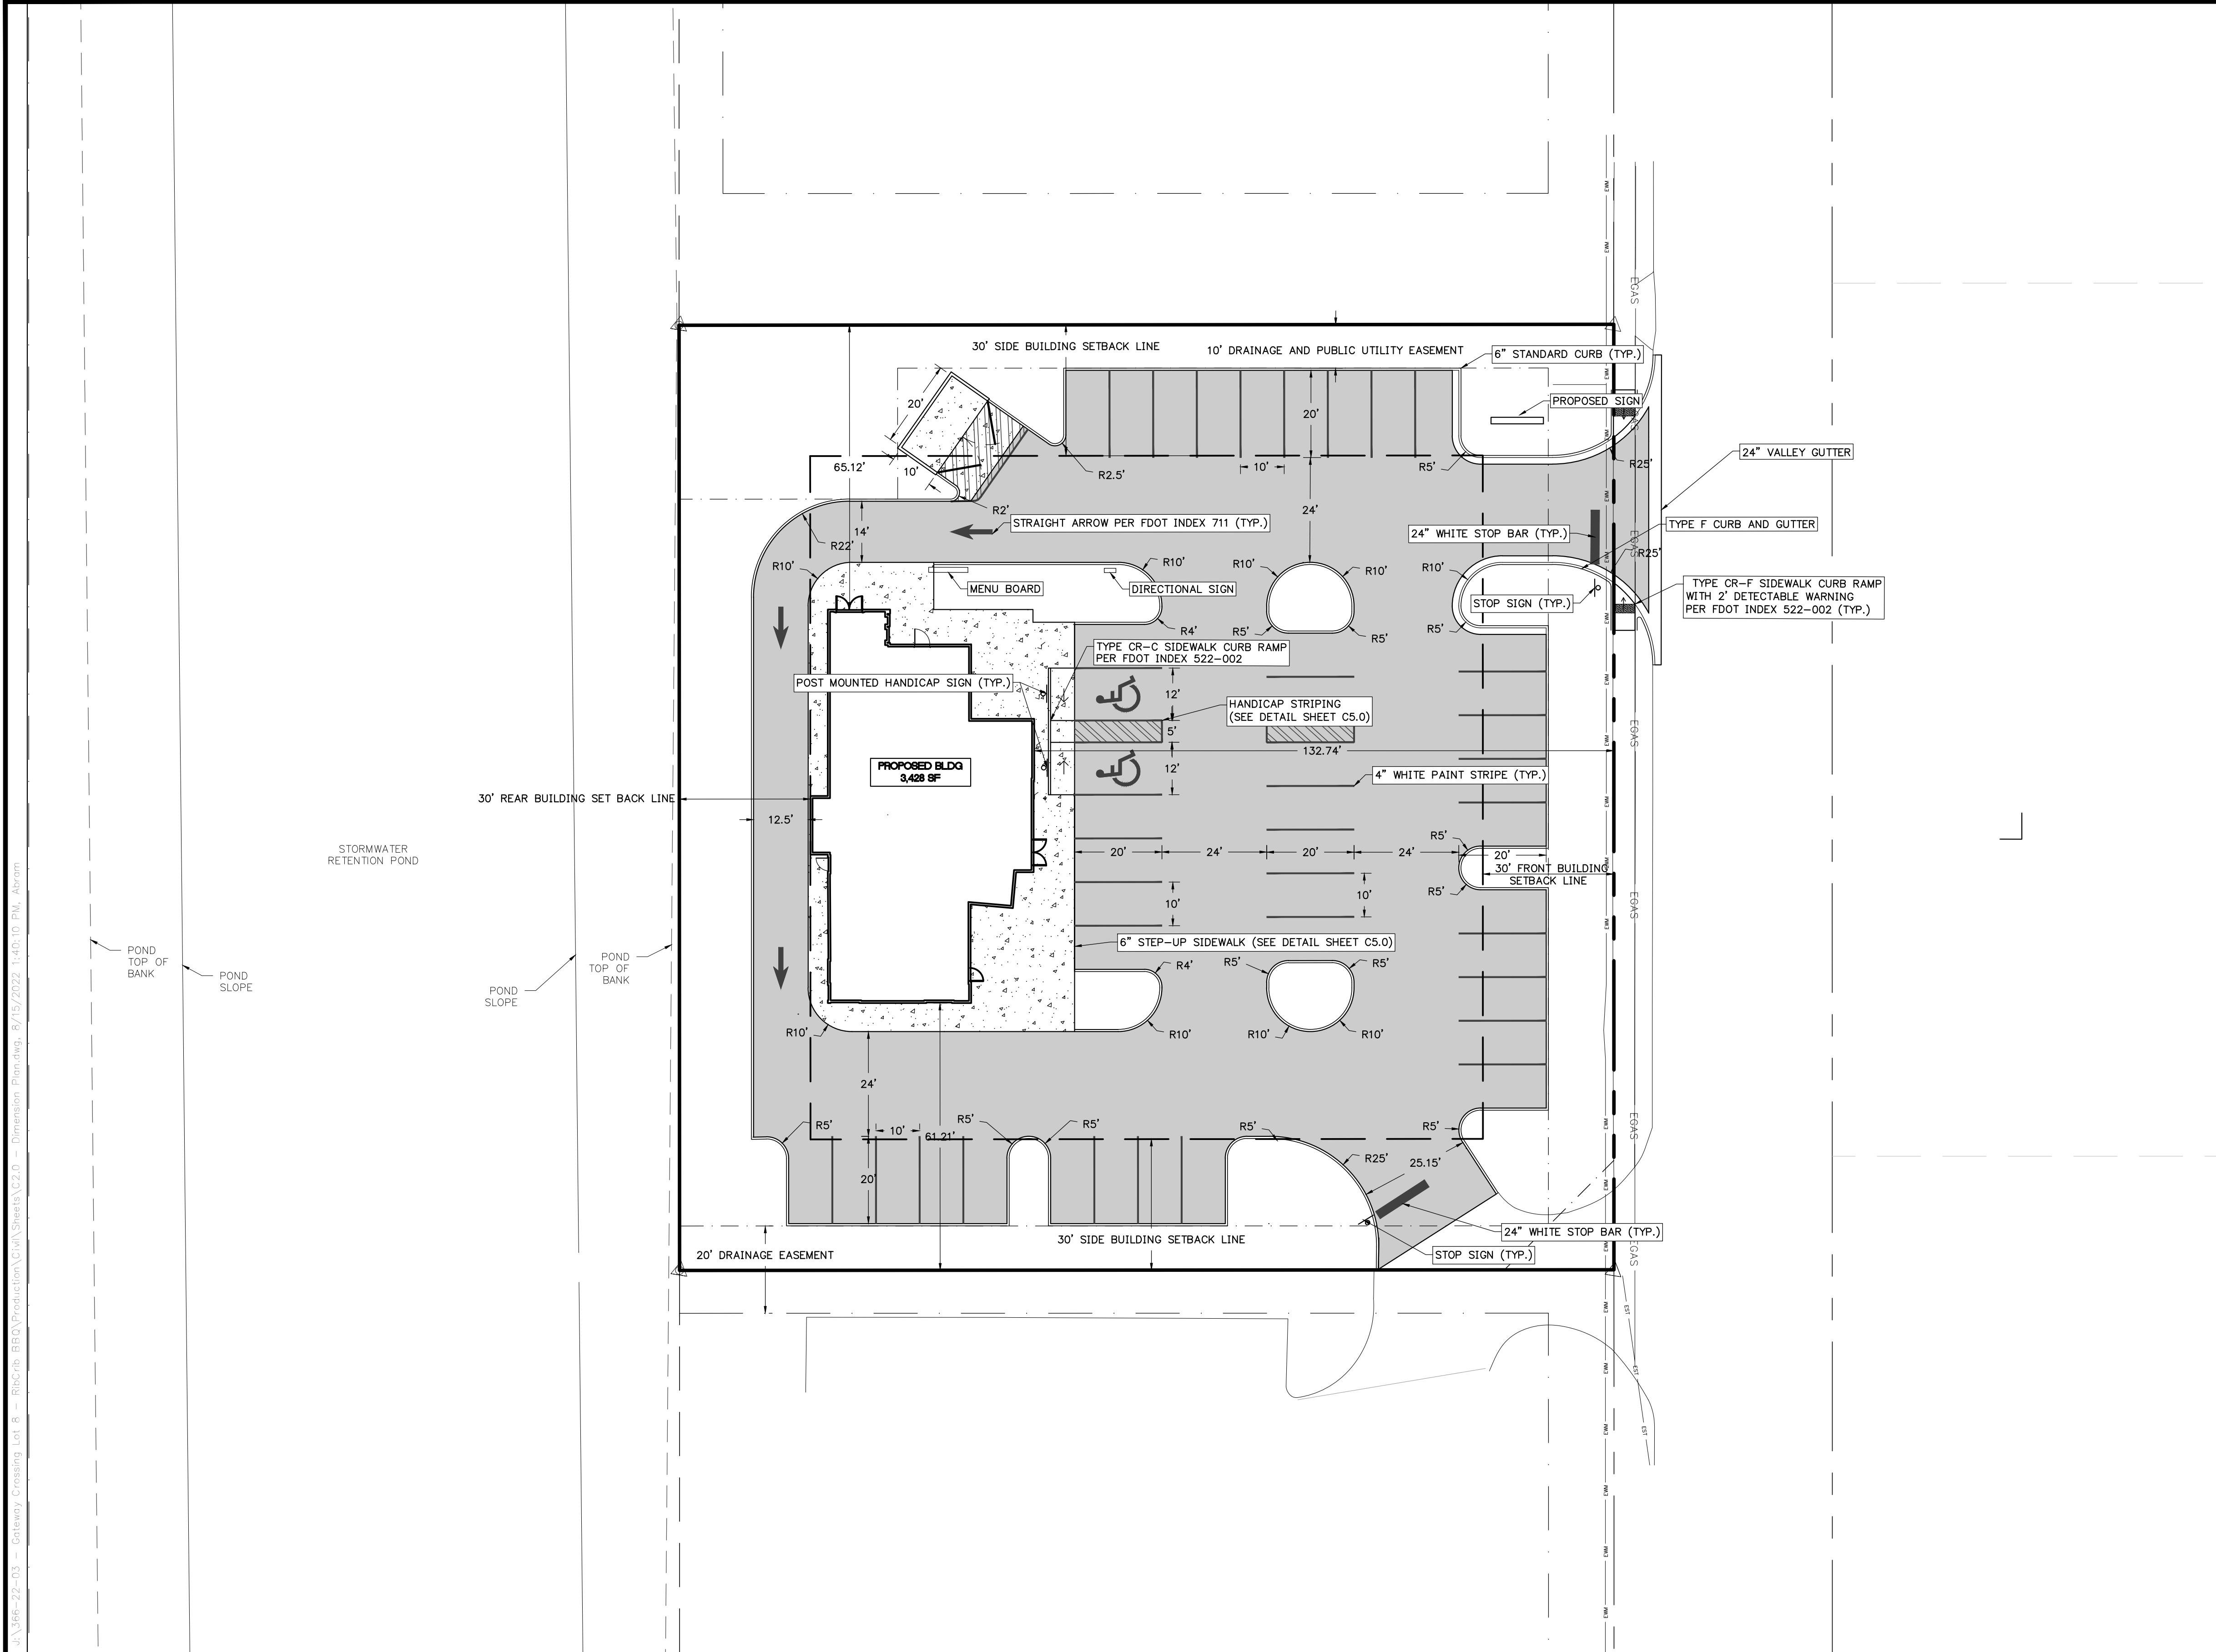


DIMENSION NOTES

1. CONTRACTOR SHALL FAMILIARIZE THEMSELVES WITH THE PROJECT SURVEY AND DESIGN DRAWINGS, AND SHALL VERIFY EXISTING SITE CONDITIONS. ANY APPARENT DISCREPANCIES OR ADDITIONAL PERTINENT INFORMATION SHALL BE BROUGHT TO THE PROJECT ENGINEER'S ATTENTION IMMEDIATELY.
2. ALL DIMENSIONS AND RADII SHOWN ARE DIMENSIONED TO EDGE OF PAVEMENT OR FACE OF CURB, UNLESS OTHERWISE SPECIFIED.
3. ALL STRIPING SHALL CONFORM TO FDOT STANDARD INDEX 711-001.
4. TOTAL NUMBER OF PARKING SPACES = 42 (2 HANDICAP PARKING SPACES)


LEGEND

- [Pattern] NEW ASPHALT PAVEMENT
- [Pattern] NEW CONCRETE

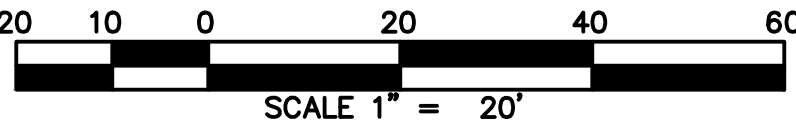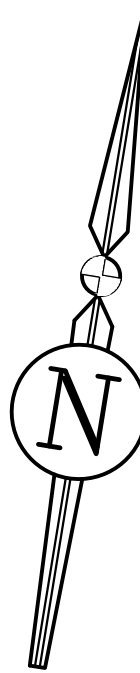

REVISIONS				
NO.	DATE	DESCRIPTION	DRWN	APPR

ENGINEER OF RECORD:		CHRISTOPHER A. POTTS, P.E. FLORIDA LICENSE NO. 73842
---------------------	--	---

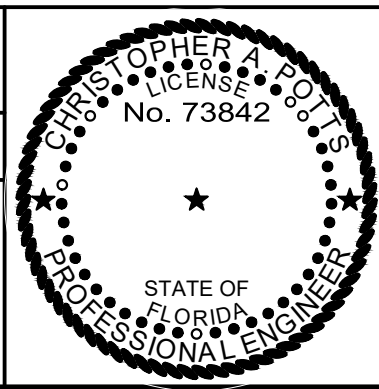

JBPro
CIVIL ENGINEERING | LAND PLANNING
SURVEYING | CONSTRUCTION SERVICES

3530 NW 43rd Street | Gainesville, Florida 32606
4420 US-1 S, Suite 1 | St. Augustine, Florida 32086

Gainesville: (352) 375-8999 | St. Augustine: (904) 789-8999
Toll Free: (844) Go-JBPro | E-mail: contact@jbpro.com

SHEET TITLE:		DATE: JUNE 2022	
DIMENSION PLAN			
CLIENT:		PROJECT NO: 366-22-03	
HIGH COTTON EQUITIES, LLC		PROJECT: RIB CRIB RESTAURANT LAKE CITY, FLORIDA	
		SHEET NO: C2.0	