


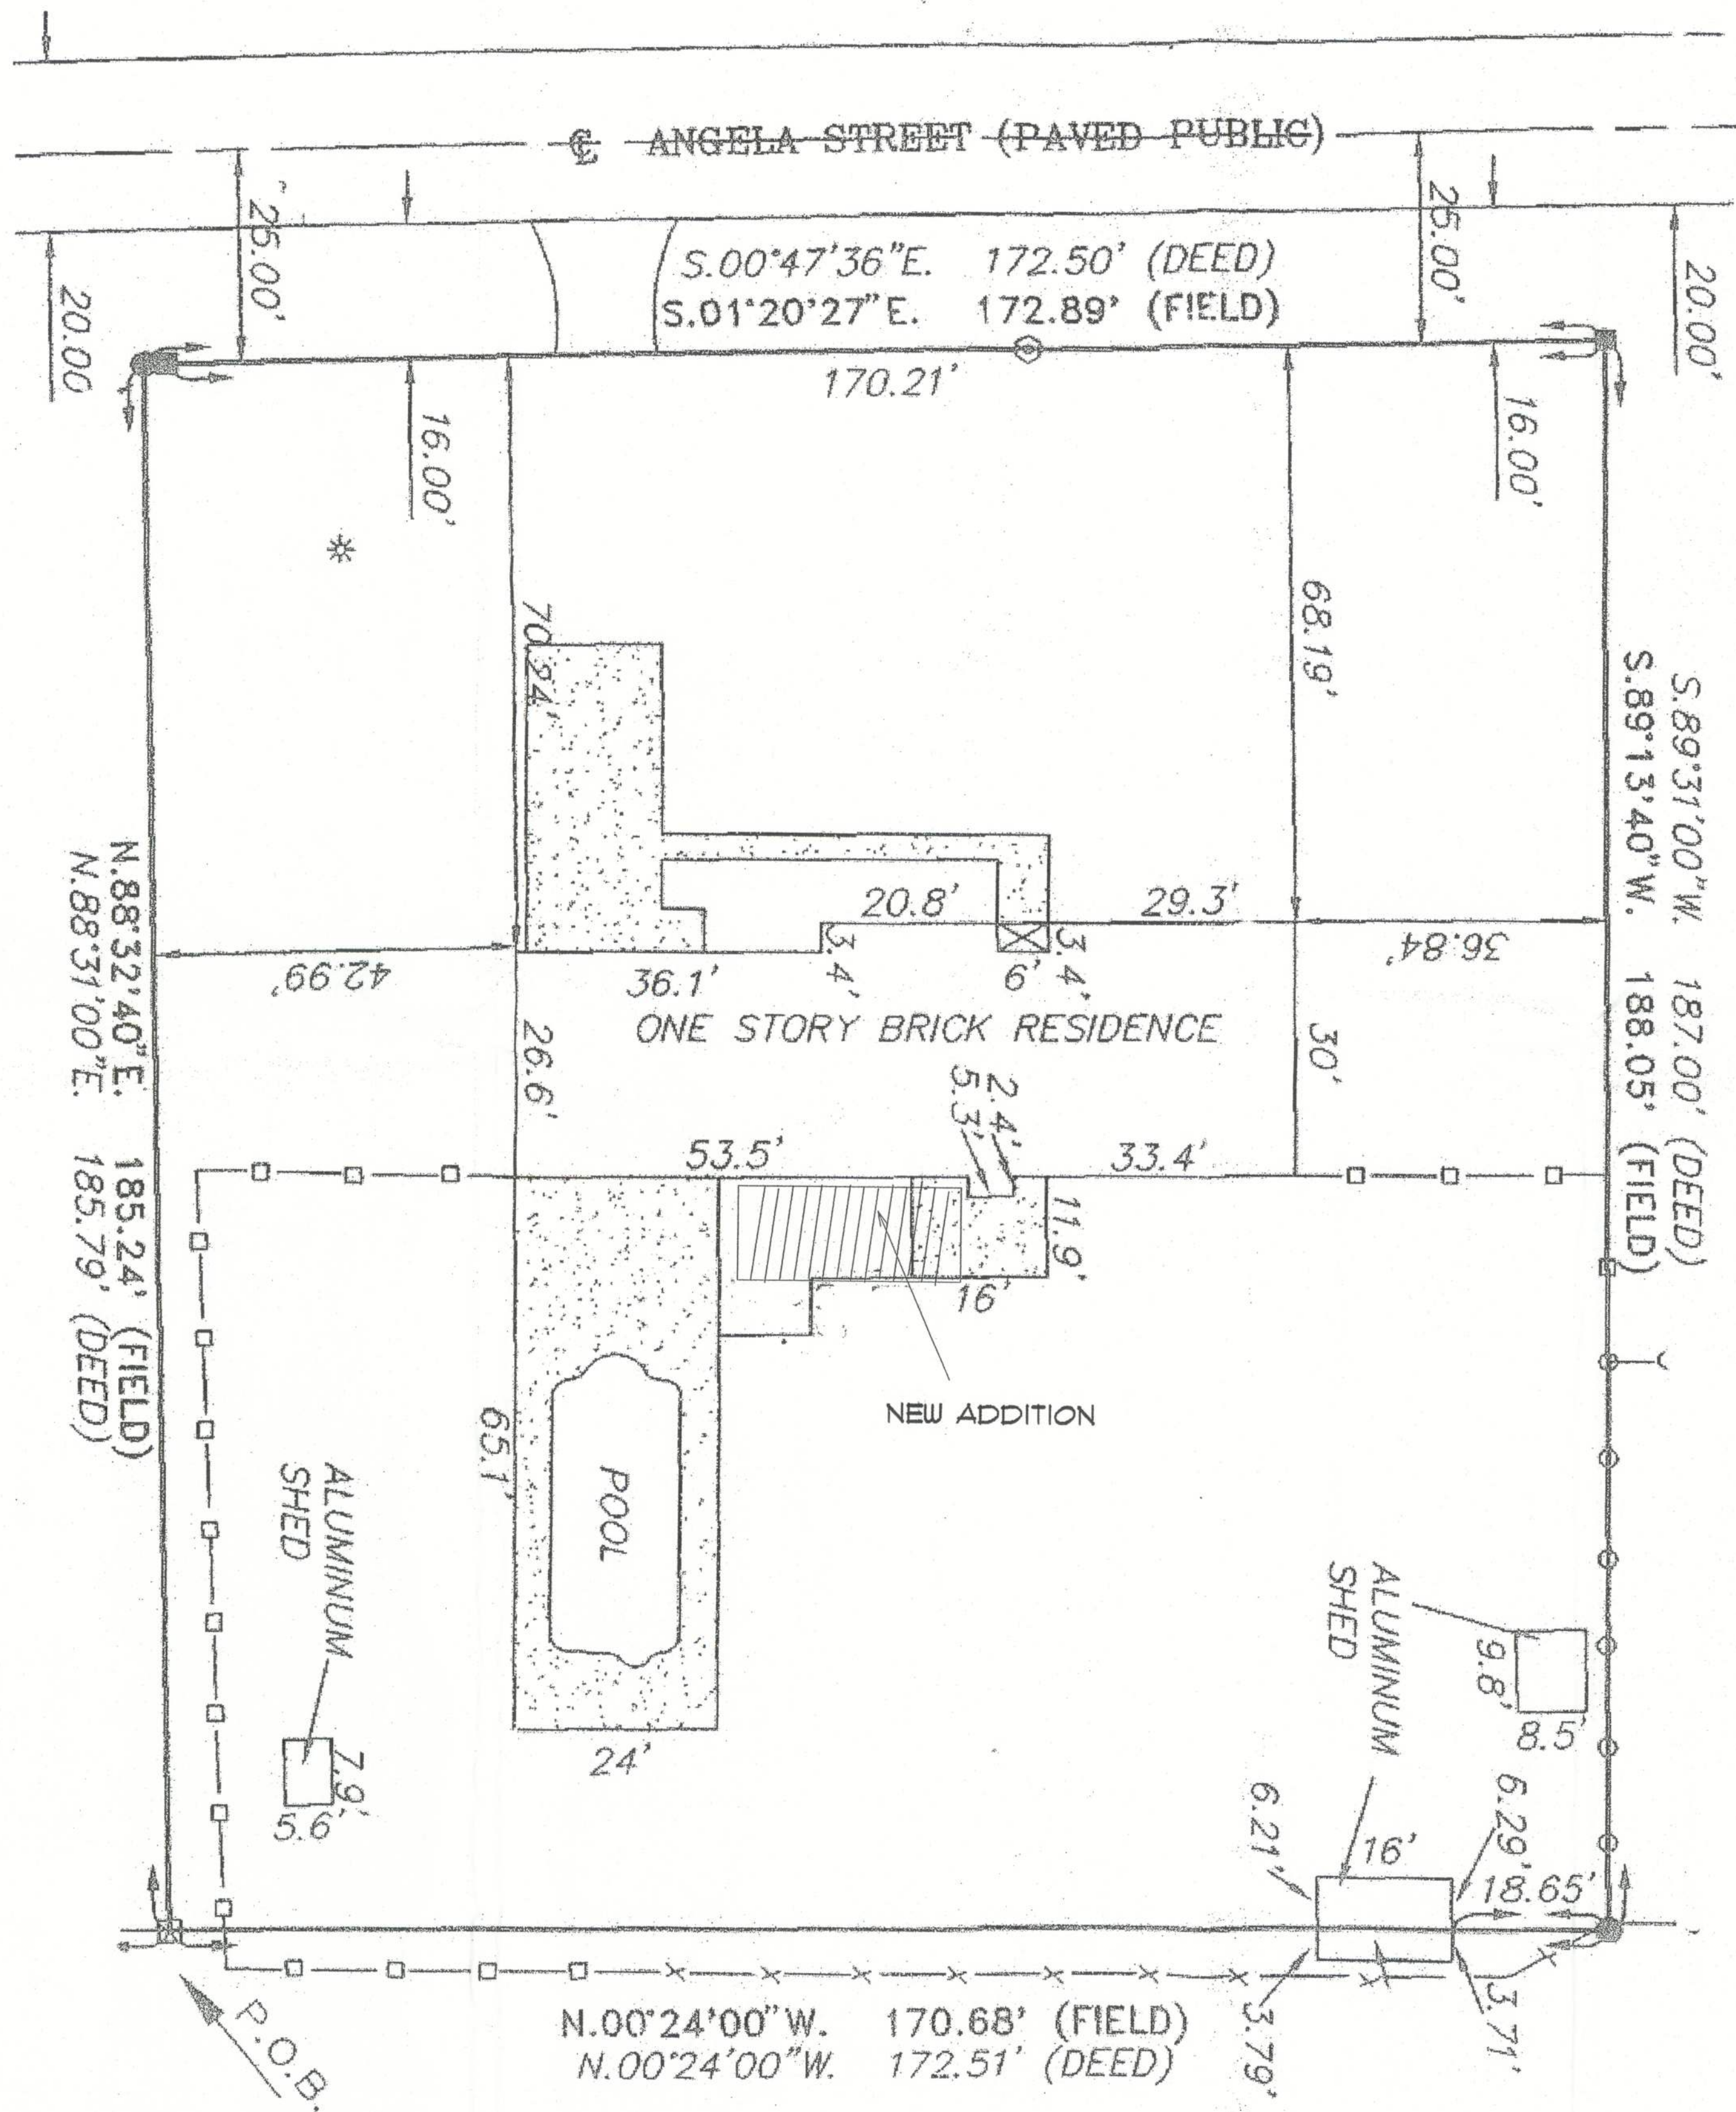

 OTHER DESIGN Douglas Otmer, Inc.	SCALE 1/4" = 10'	Project 3655W ANGELA TERRACE	
	MAIN BY Douglas Otmer	Address 3655W ANGILA TERRACE	
APPROVED [Signature]	Date May 12, 2008		SHEET 1

Contractor and/or owner shall verify all notes, dimensions and adherence to all applicable building codes prior to commencement of any construction from these plans. Any discrepancy found in the plans shall be the responsibility of the contractor. The plan shall be copied, reproduced or modified except by Other Designs.