





FRONT ELEVATION

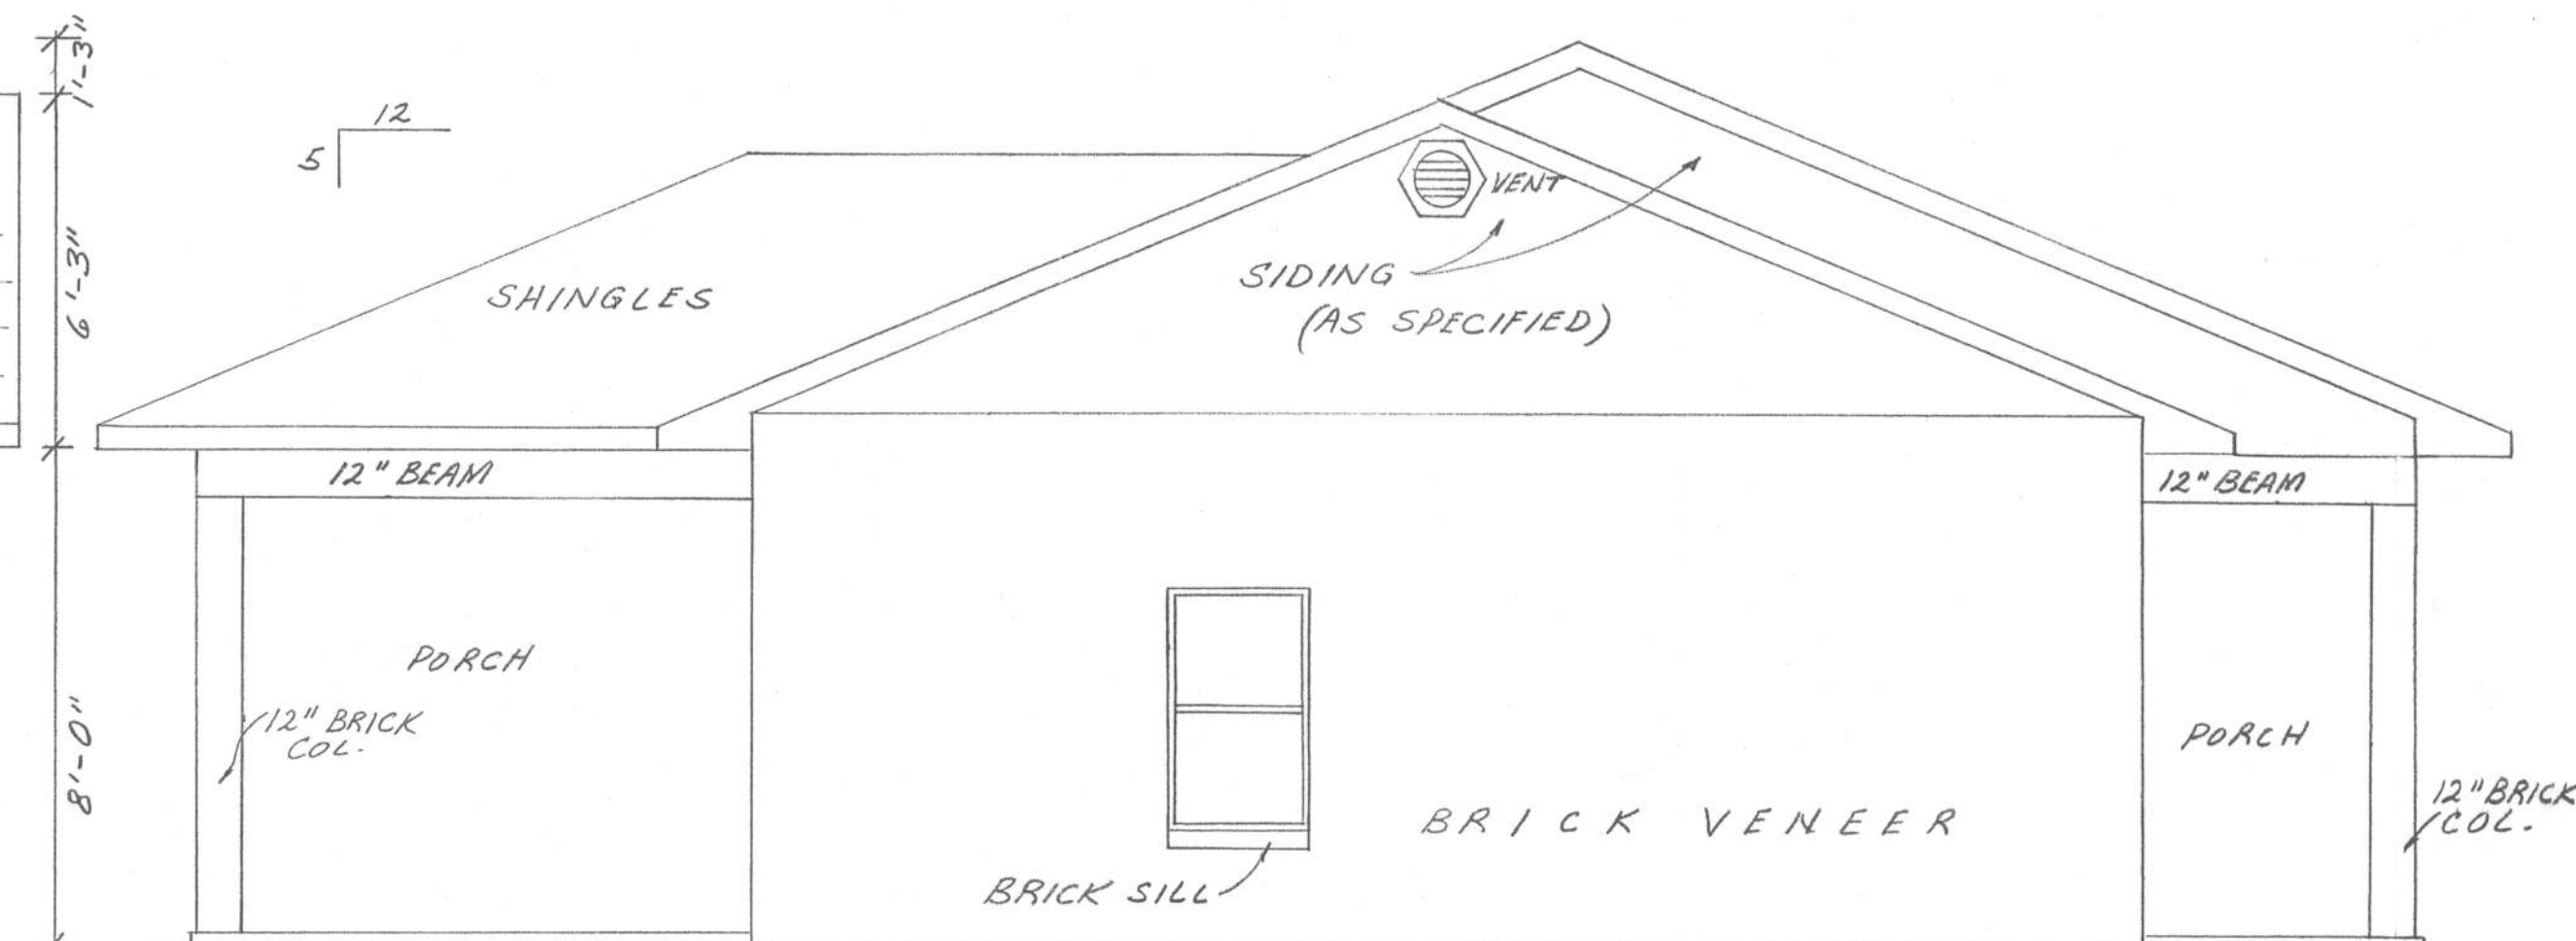

LEFT ELEVATION

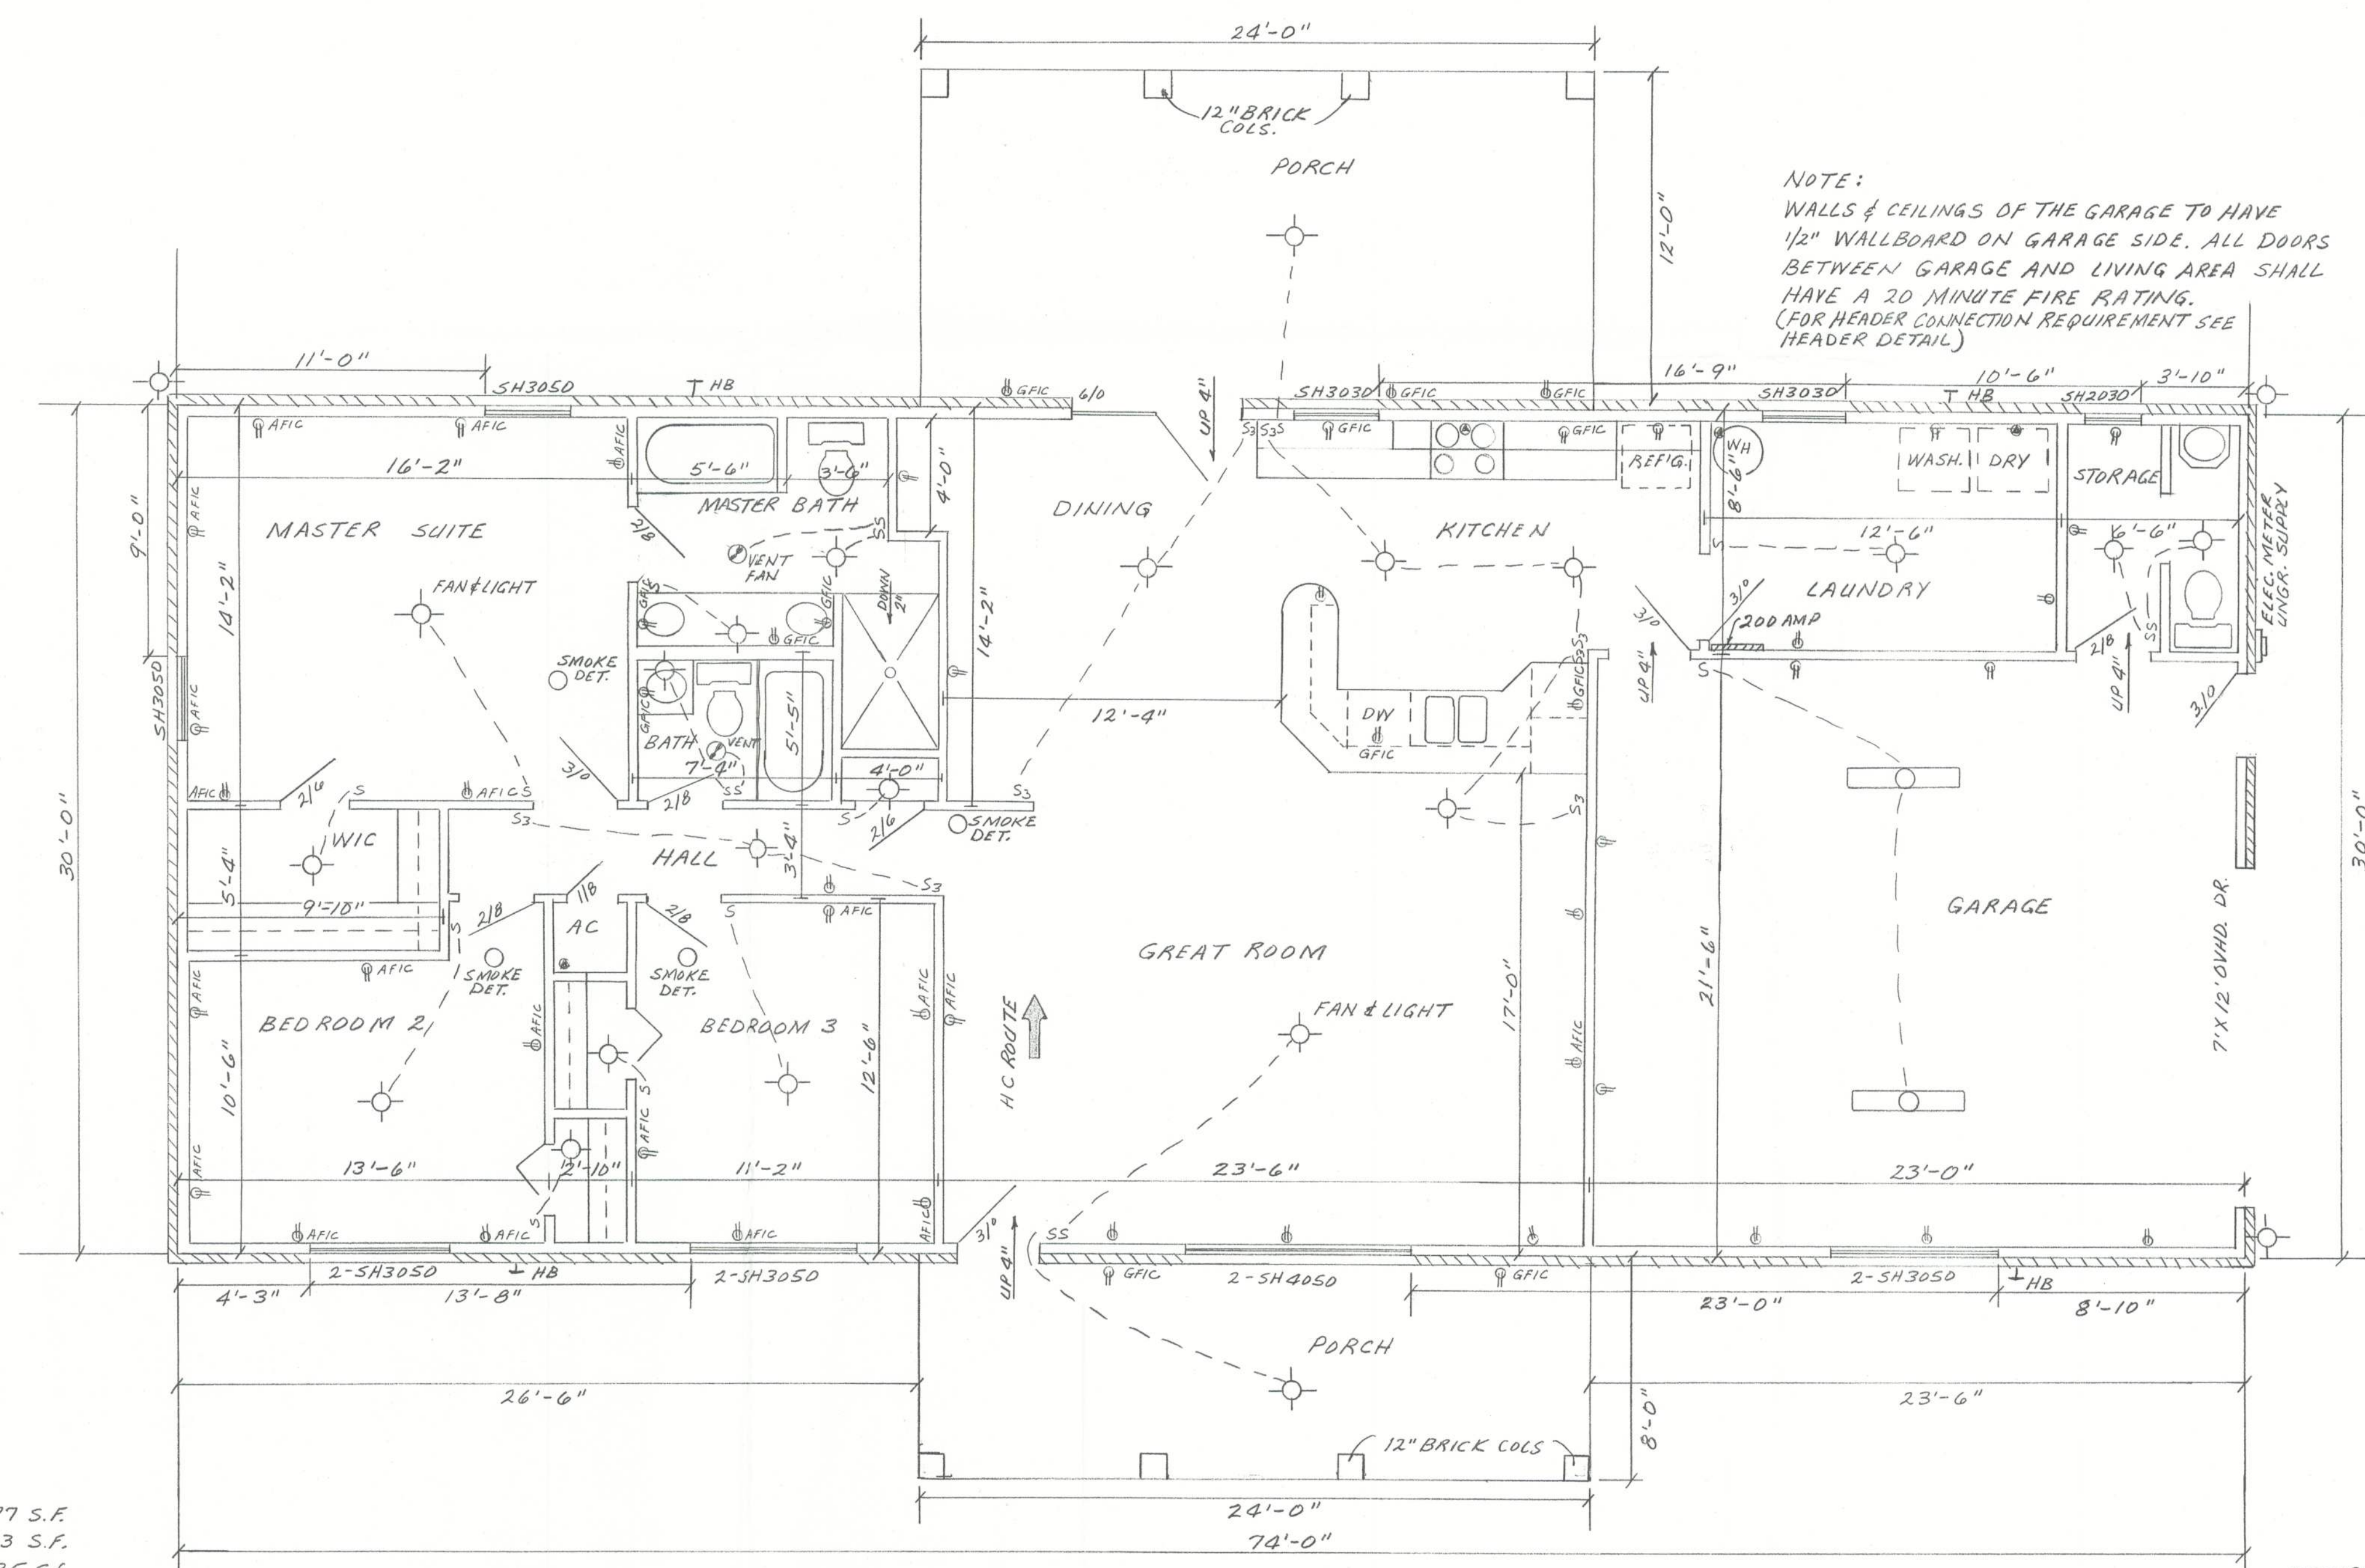

LIVING AREA = 1427 S.F.
LAUNDRY = 123 S.F.
GARAGE = 495 S.F.
STORAGE = 55 S.F.
PORCHES = 432 S.F.

RESIDENCE PLANS FOR
MR. & MRS. WILLIAM DURRANCE
LAKE CITY, FLORIDA

12/10/05
11/10/05