



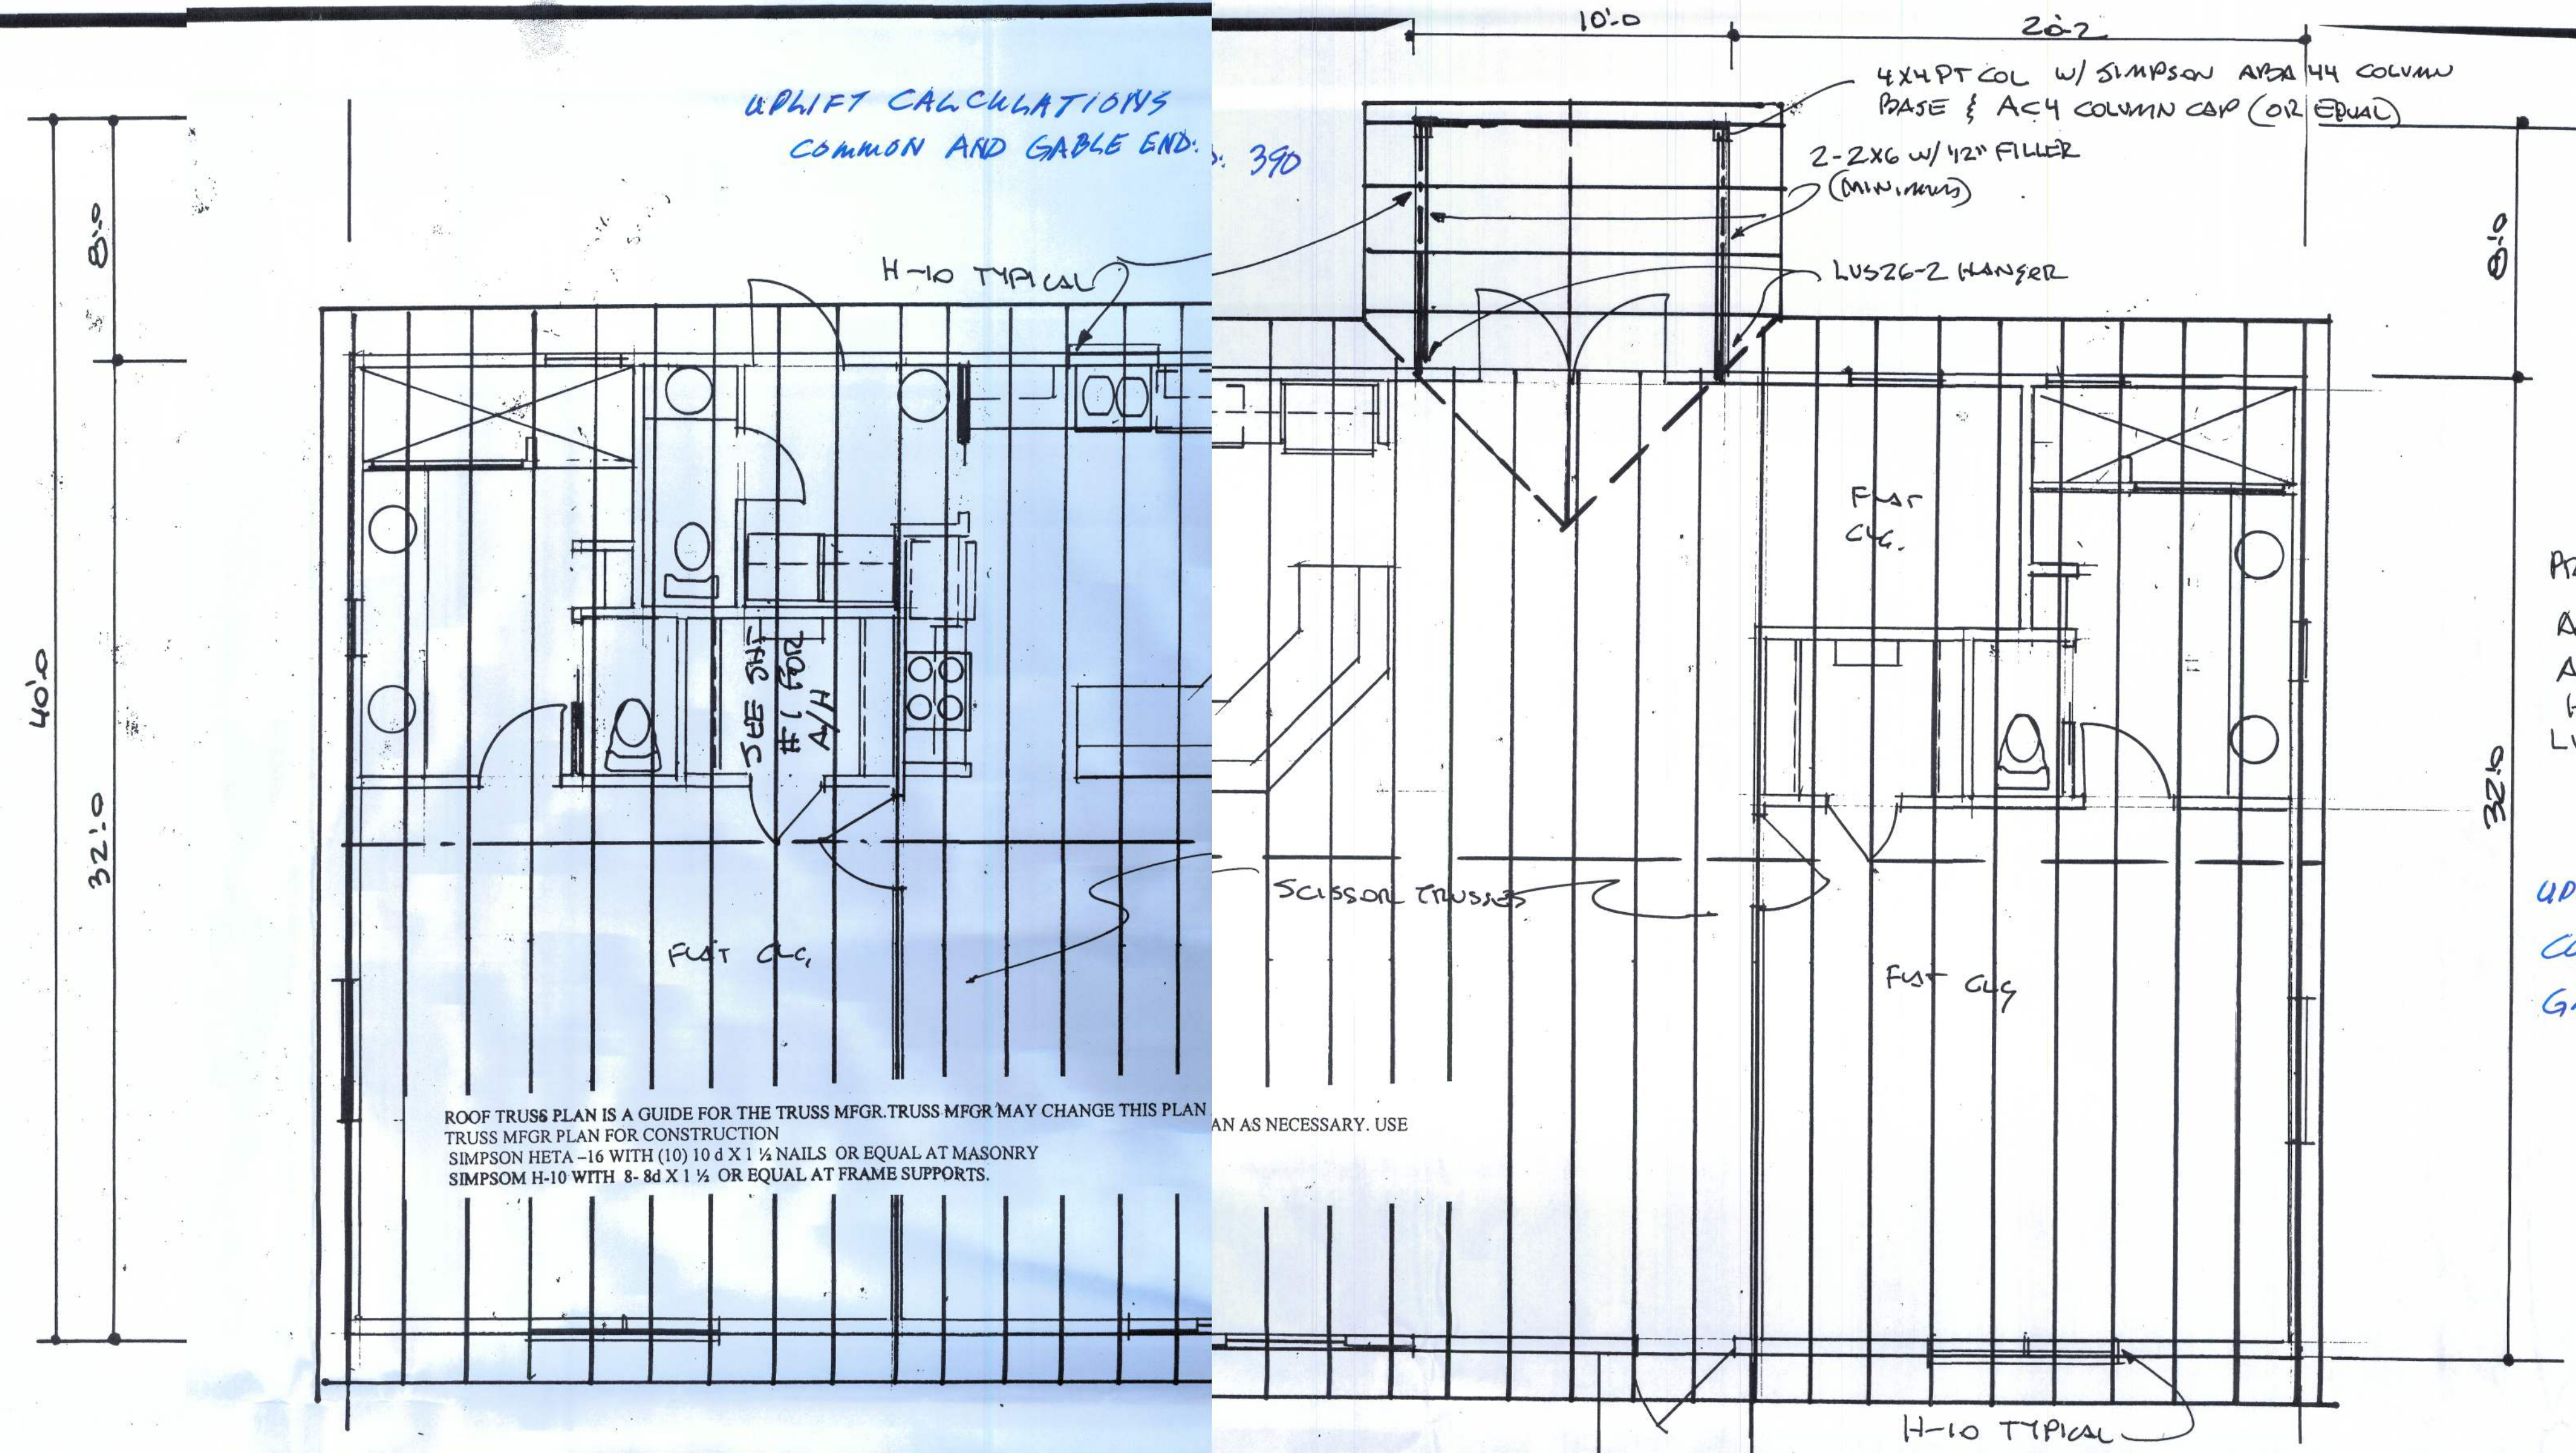


PRODUCT #
ABA-44 — 10849.2
AC4 — 10860.1
H-10 — 10456.6
LVS26-2 — 10655.112

UPLIFT CALCULATIONS:
COMMON: 612
GABLE END: 881


LARRY E. JORDAN, P.E. #62685
FLORIDA PROFESSIONAL ENGINEER
P.O. BOX 54
INVERNESS, FL 34651-0054
CERTIFICATE OF AUTHORIZATION #6083
I HEREBY CERTIFY THAT THE DESIGNER HAS REVIEWED THE PLANS AND SPECIFICATIONS AND HAS DETERMINED THAT THE STRUCTURAL SYSTEM FOR THIS BUILDING HAS BEEN REVIEWED FOR COMPLIANCE WITH THE FLORIDA BUILDING CODE AND ANY AMENDMENTS BY LOCAL BUILDING DEPARTMENTS.
GUEST. NO OTHER CERTIFICATION IS EXPRESSED OR IMPLIED.

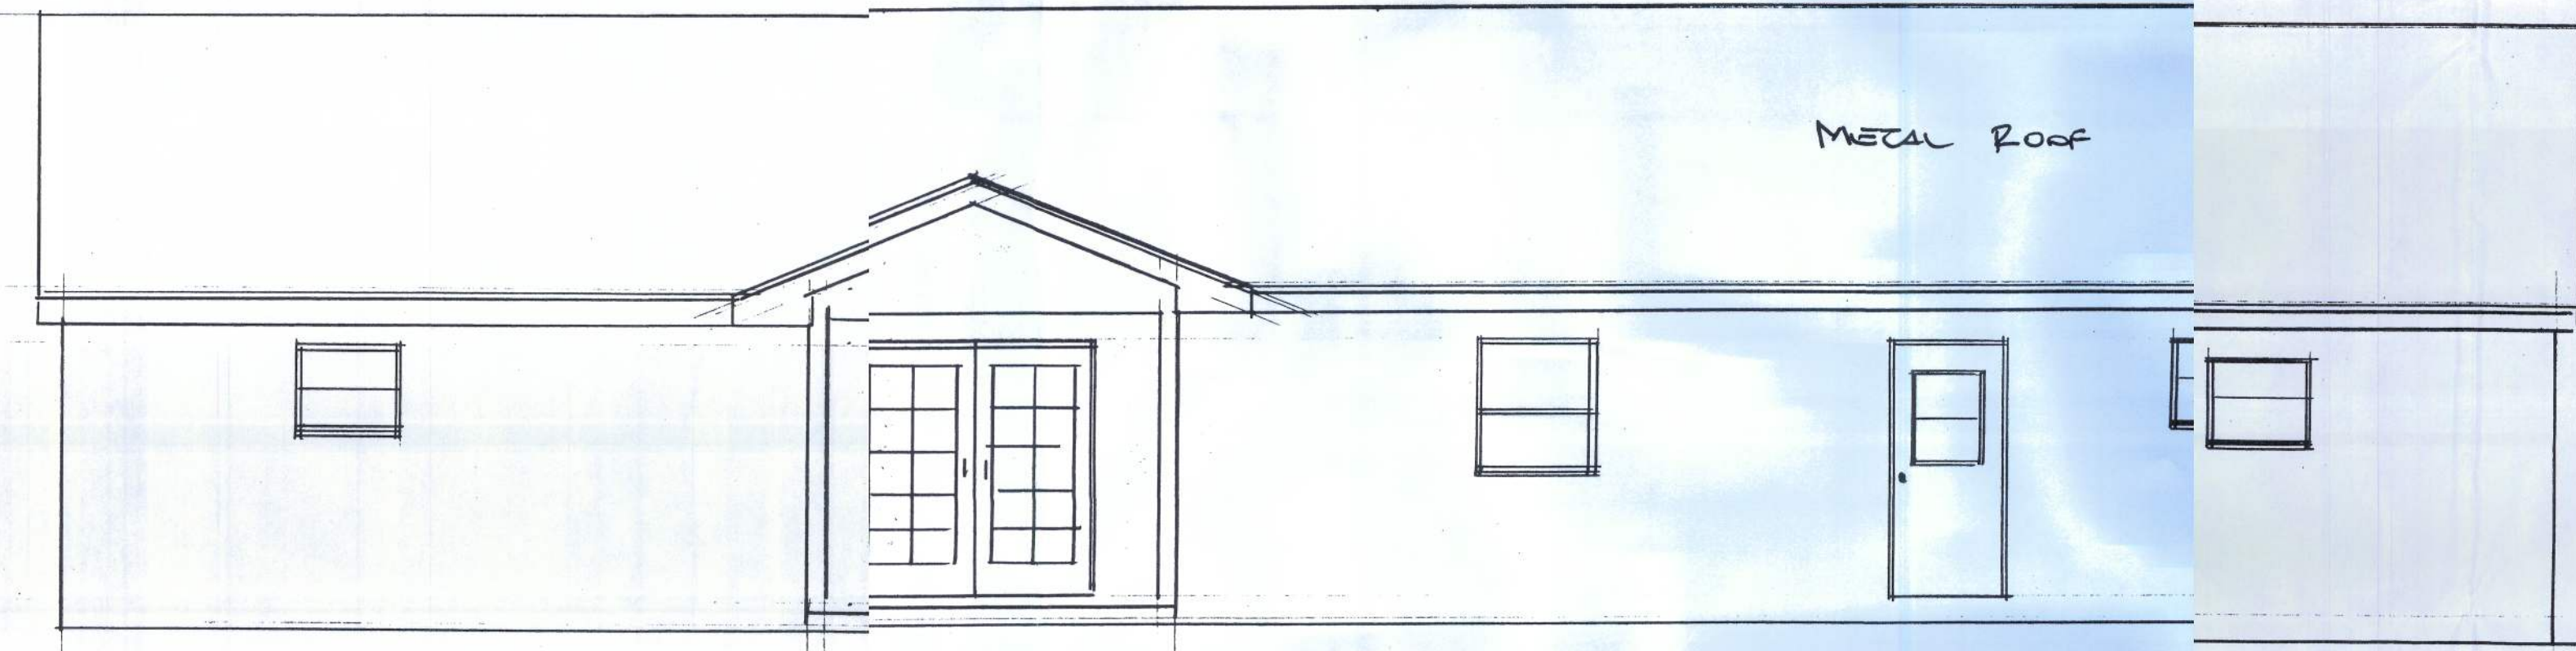


REAR

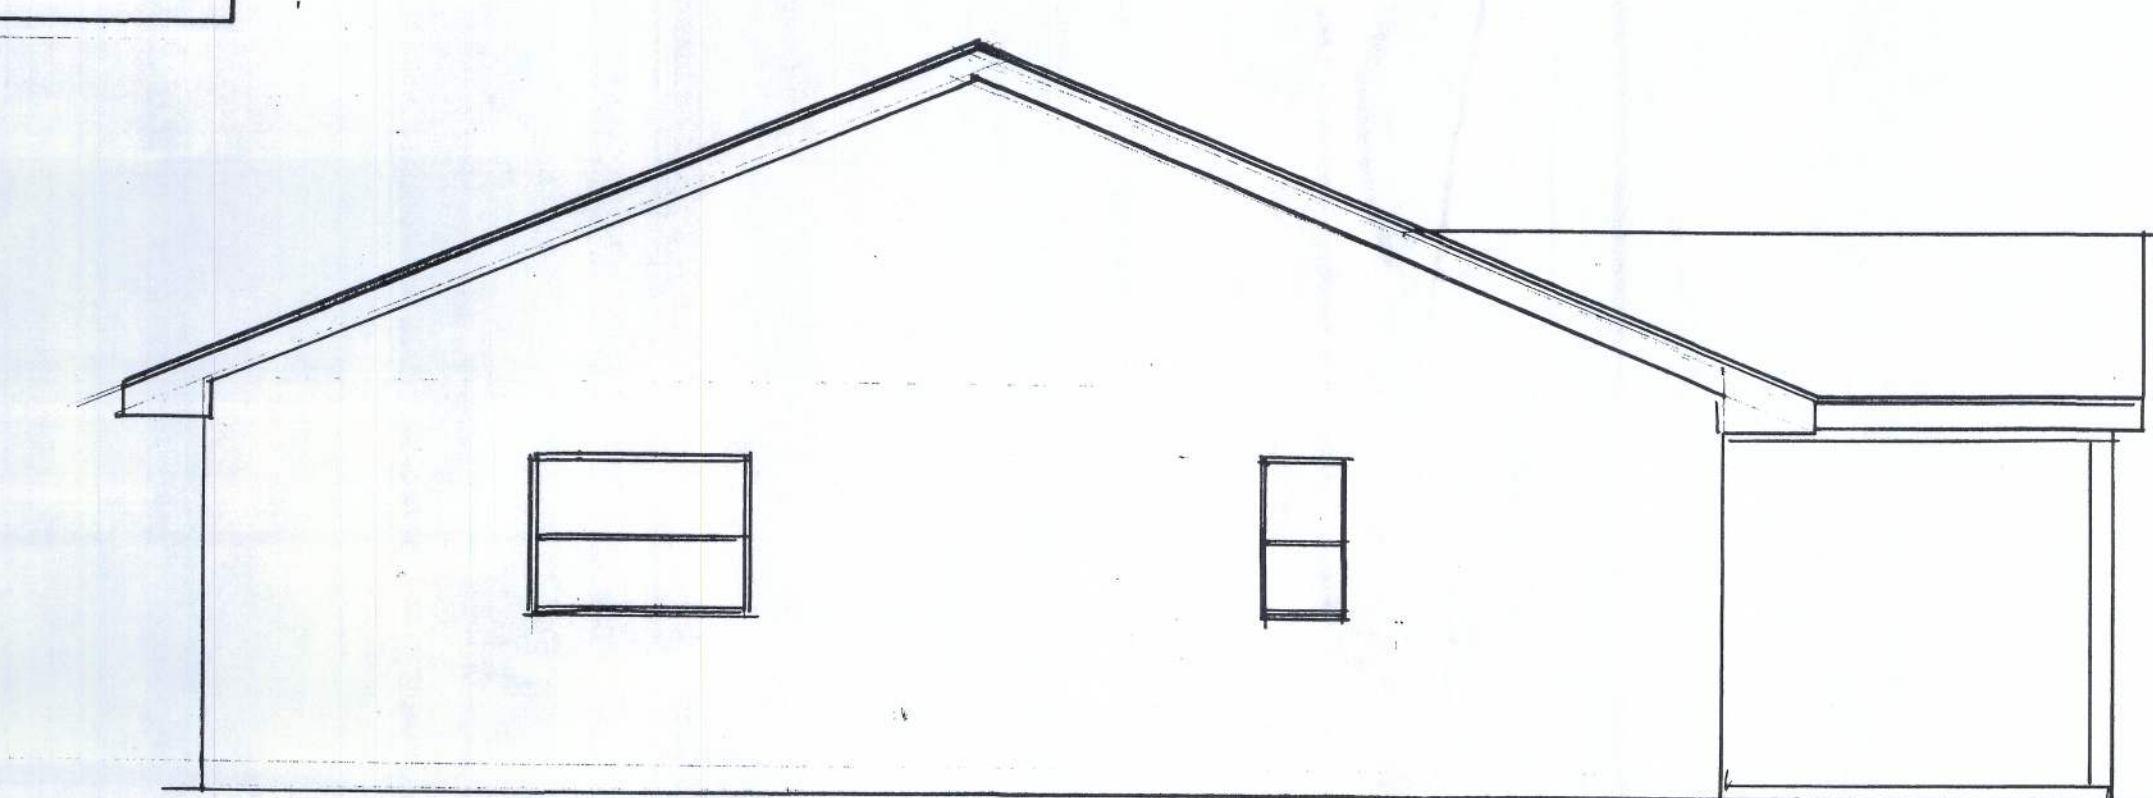

RIGHT SIDE

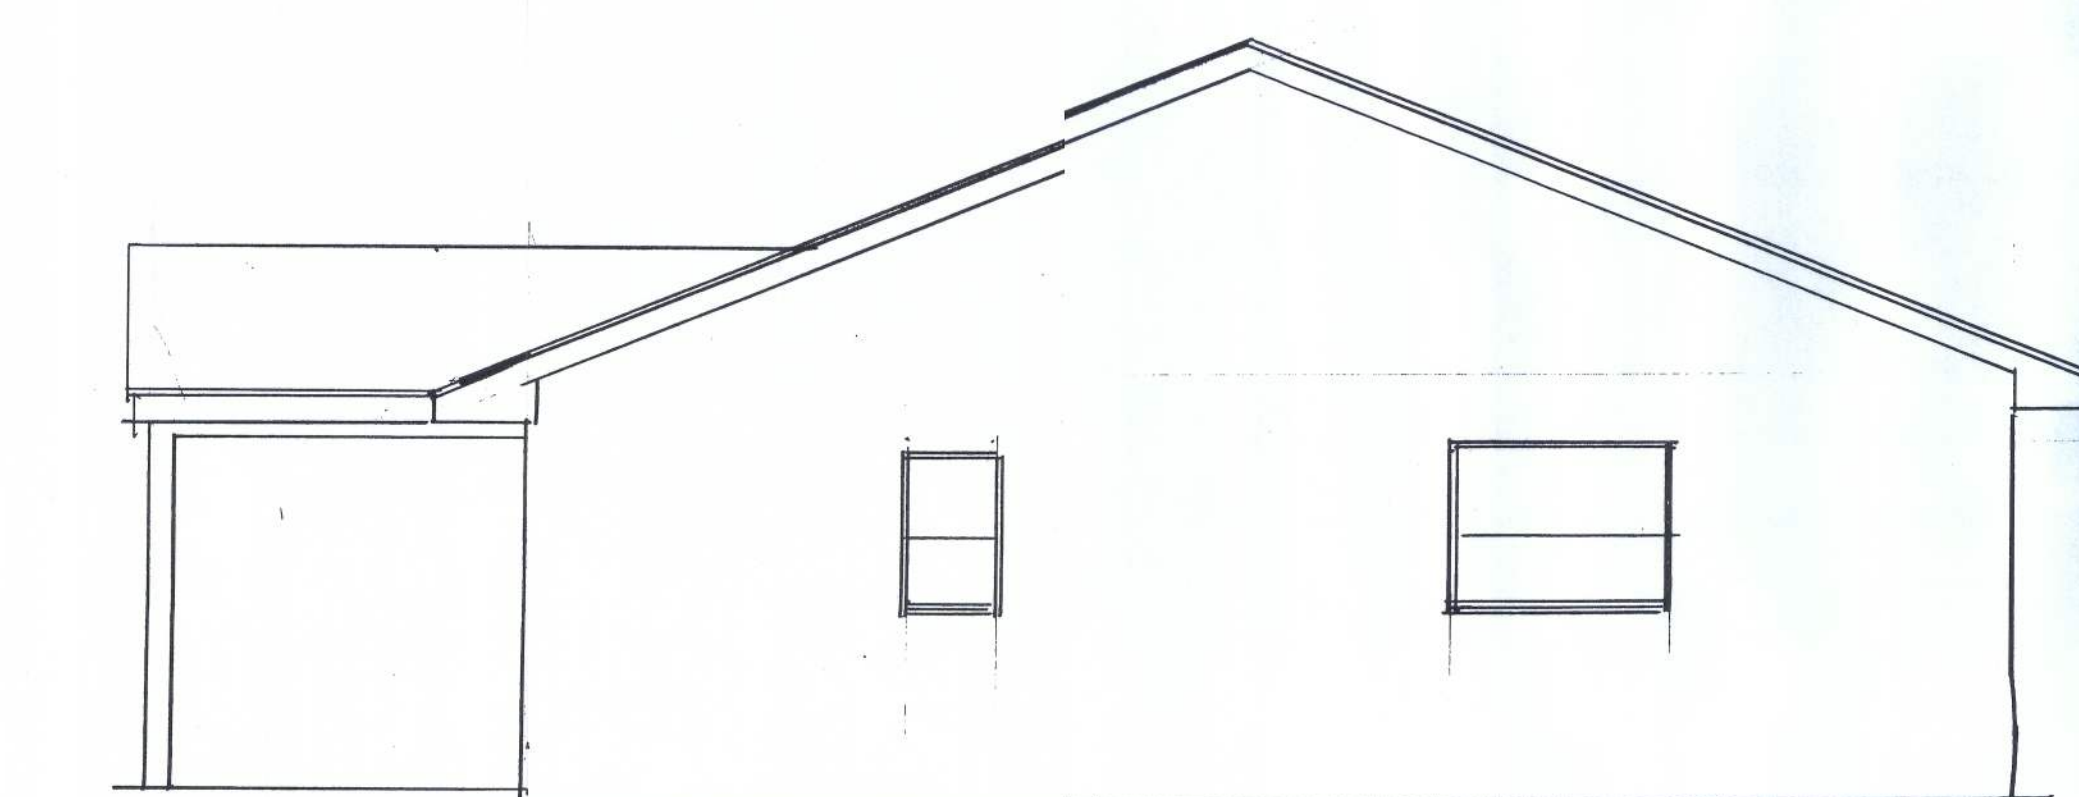

LEFT SIDE

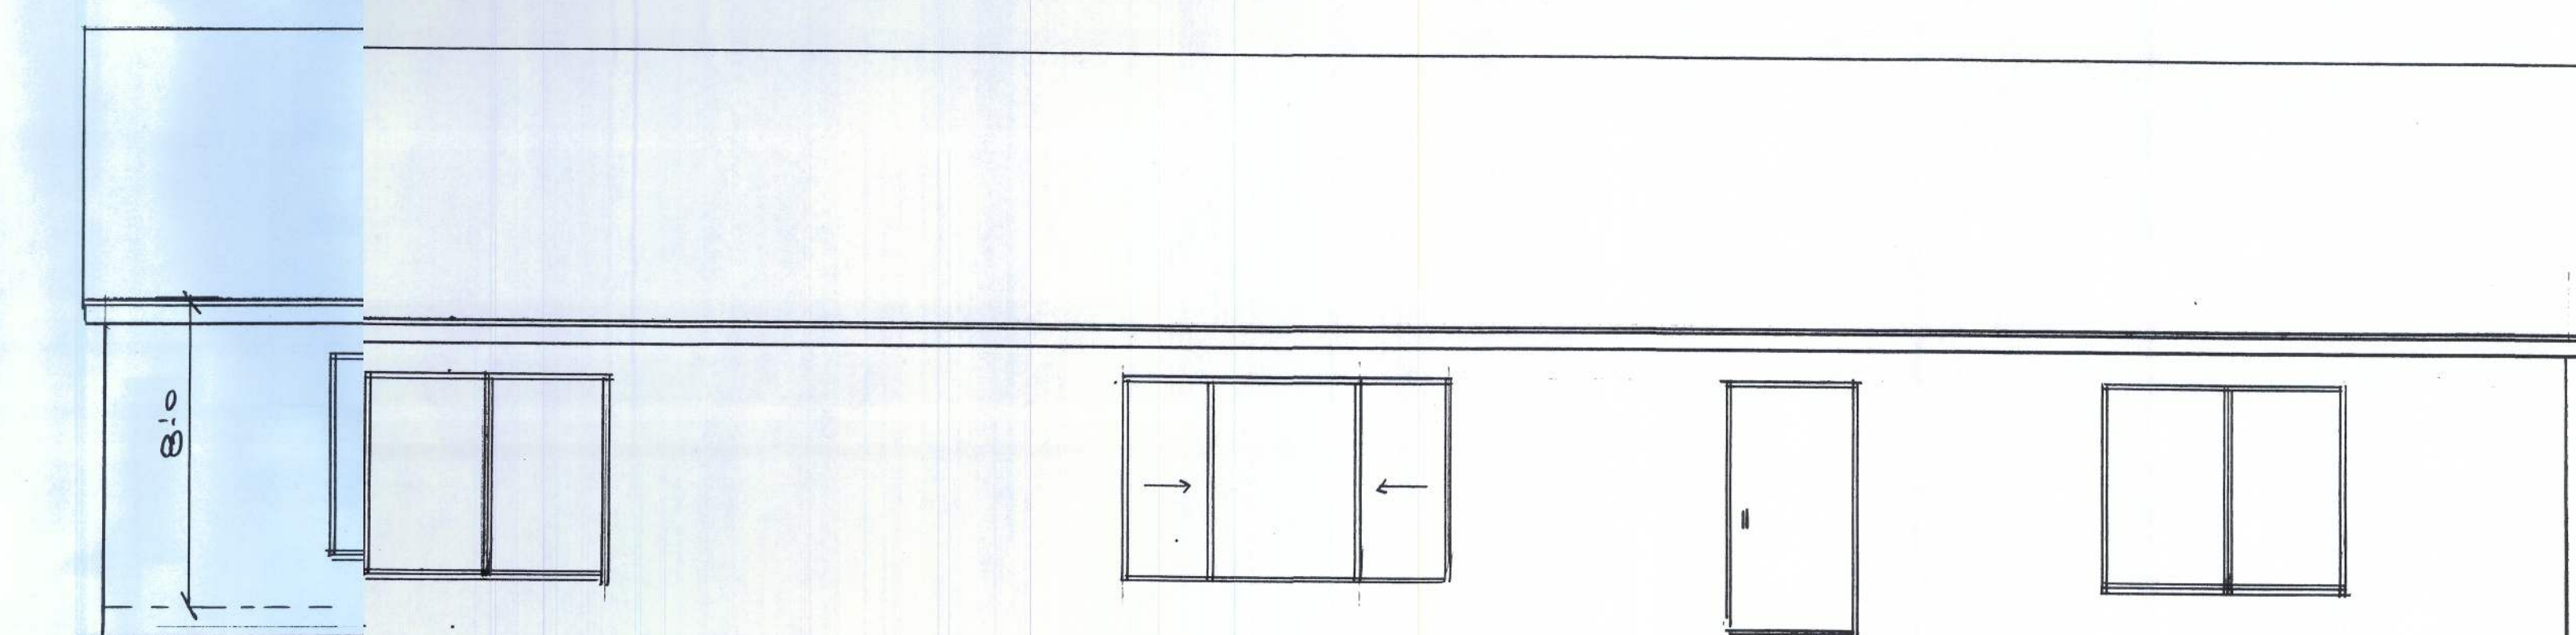

FRONT

REVISIONS	BY

OWNER AND GENERAL CONTRACTOR TO CHECK PLANS AND REPORT ANY ERRORS OR OMISSIONS TO DESIGNER WITHIN 10 DAYS AFTER RECEIPT OF PLANS AND PRIOR TO SUBMITTING PLANS FOR PERMIT. OR BE HELD RESPONSIBLE FOR LOCATION OF STRUCTURE ON THE LOT. DESIGNER ASSUMES NO LIABILITY FOR LOCATION OF STRUCTURE ON THE LOT. DESIGNER ASSUMES THE STRUCTURE IN RELATION TO PROPERTY LINES, EASEMENTS OR SETBACKS. STRUCTURE TO BE PLACED ON LOT BASED ON SURVEY BY SETBACKS. 

COVINGTON DESIGN WORKS
352-344-0893

GUY AND NANCY SHANAHAN

