

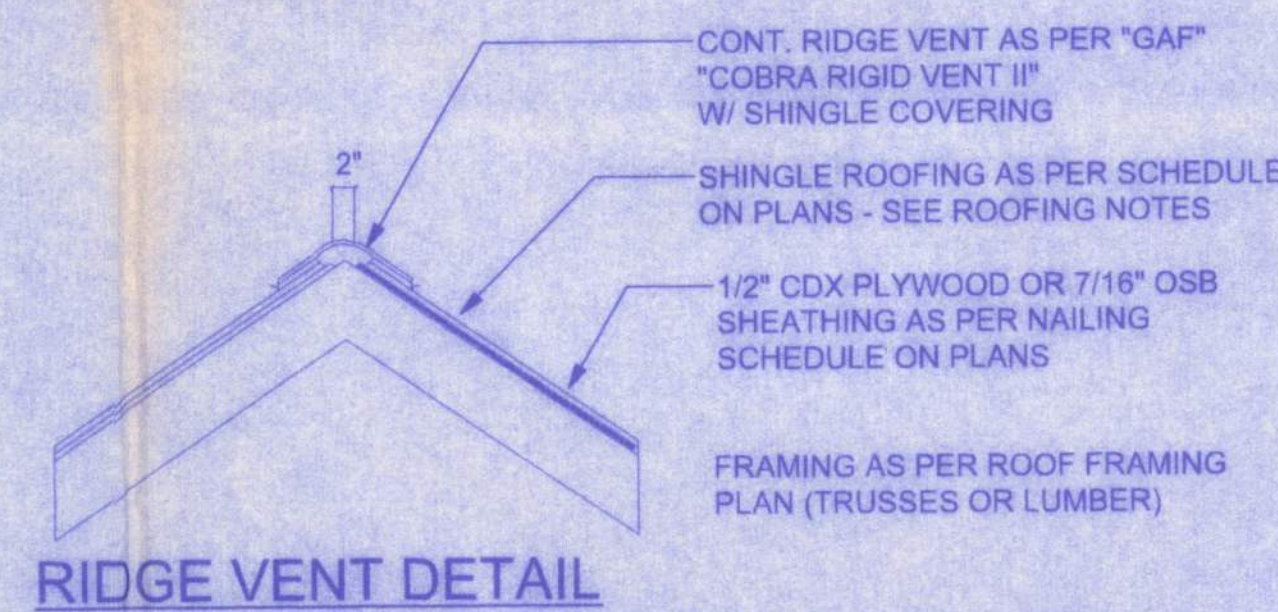


NOTE:
THE RIDGE HEIGHT IS GIVEN FOR MEAN ROOF HEIGHT DETERMINATION ONLY. DO NOT USE THIS DIMENSION FOR ROOF CONSTRUCTION.

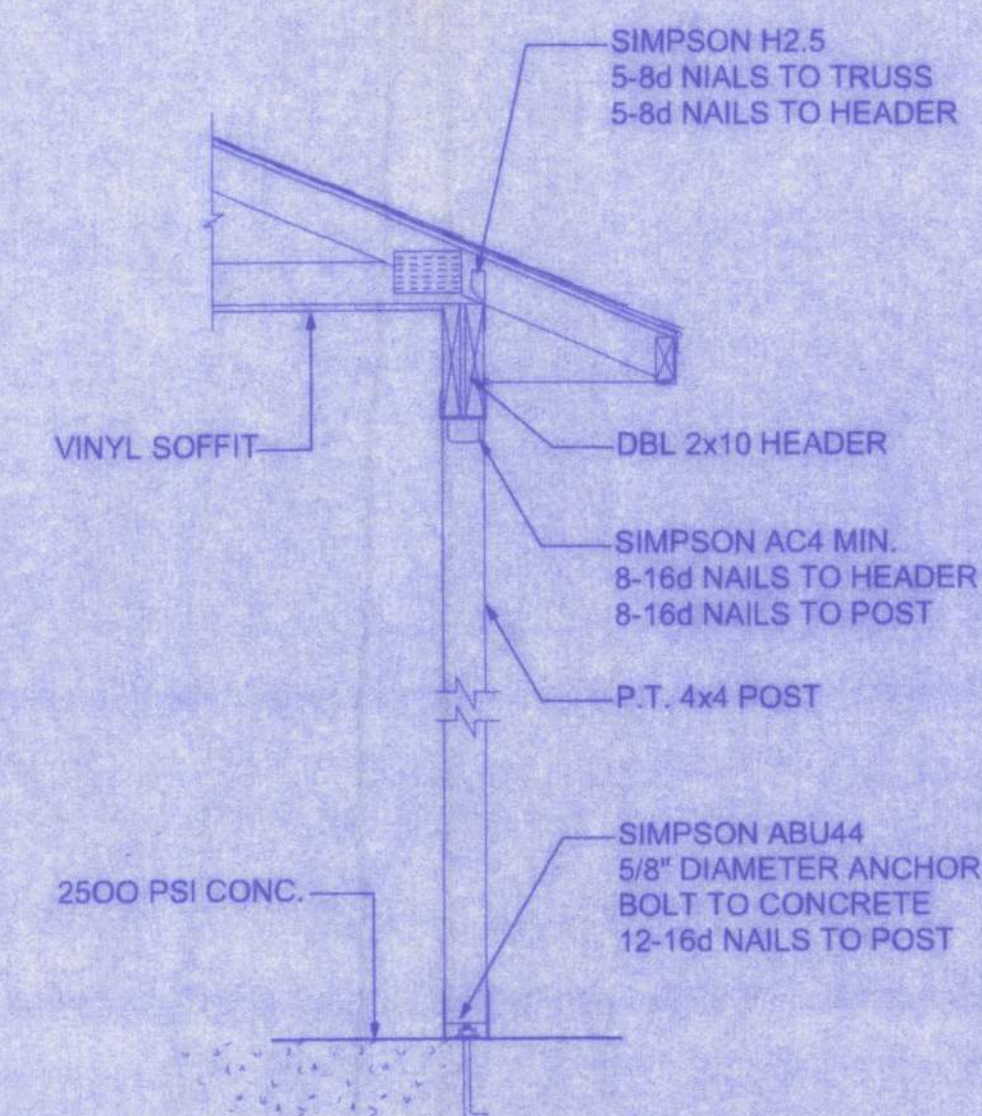

VENTILATION REQUIREMENTS


Total Attic Square Footage	Recommended Length of Cobra Rigid Vent II (Feet)	Minimum Intake Ventilation (Net Free Area in Sq. In.)
1600	21	384
1900	25	456
2200	29	528
2500	33	600
2800	41	744
3100	41	820
3400	45	816

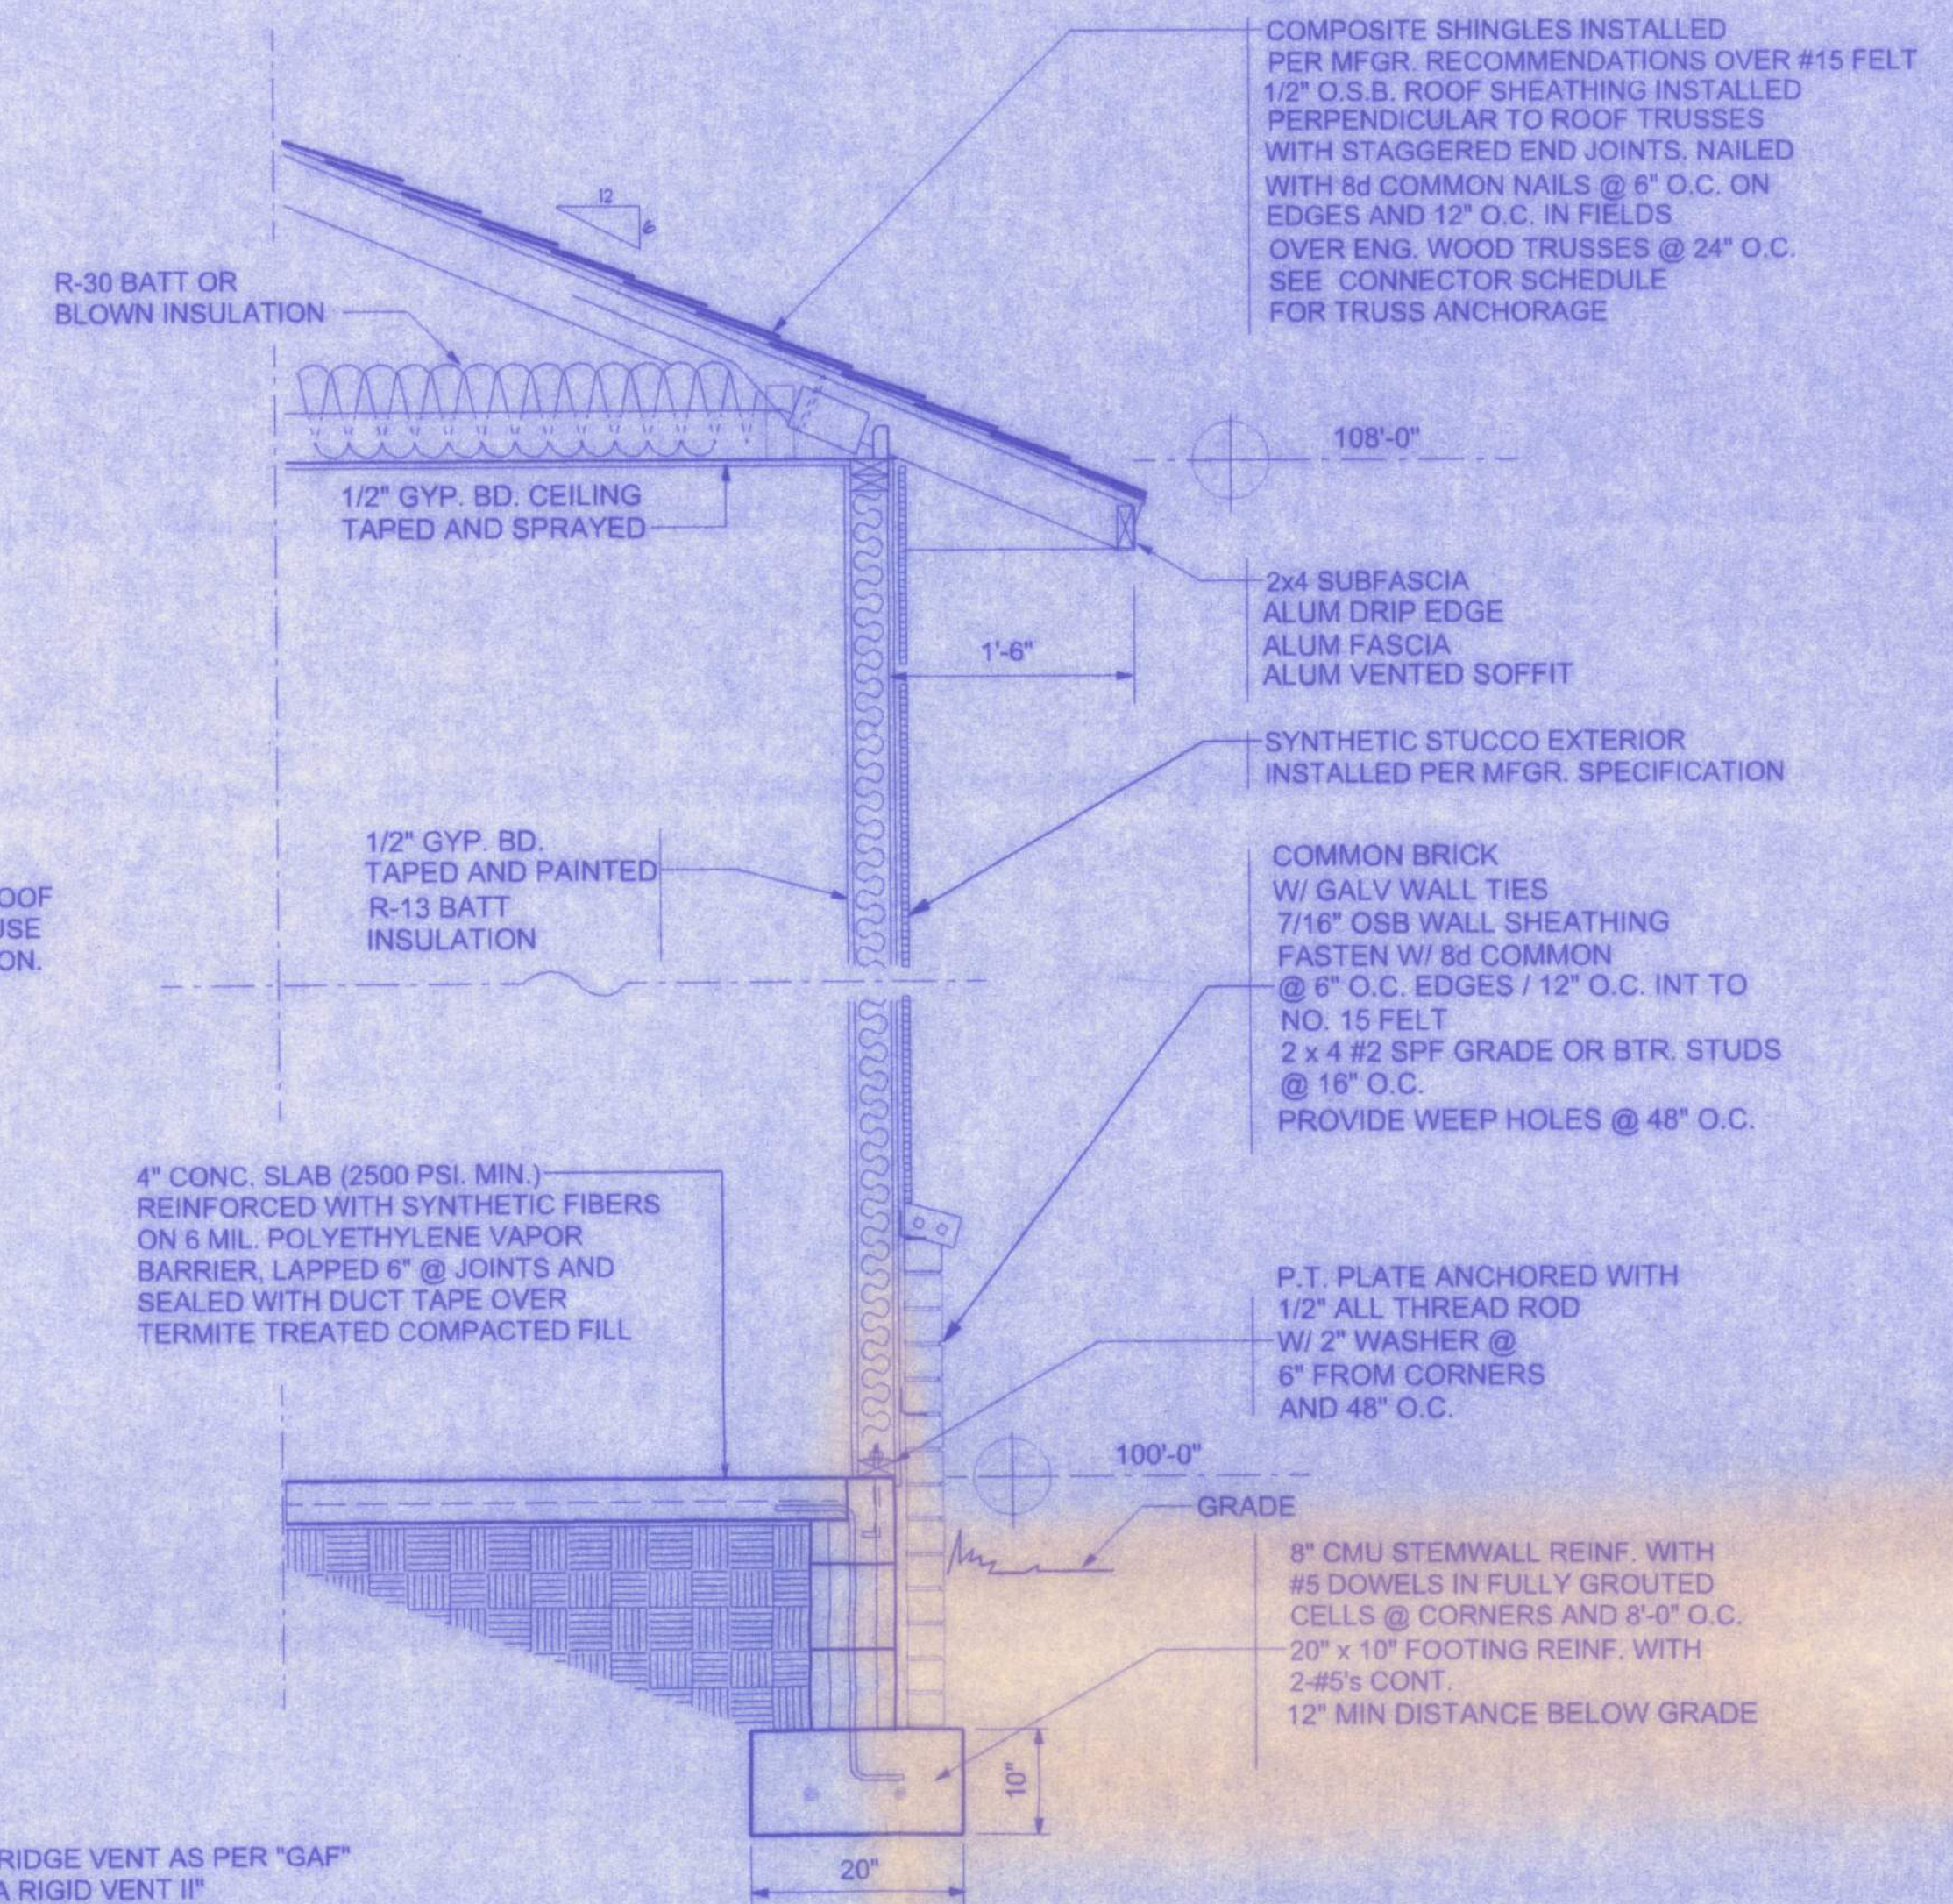

W.H.F.
9/26/05

SUWANNEE MODEL
CANNON CREEK PLACE LOT #44

161 NW MADISON STREET
SUITE #102
LAKE CITY, FL. 33055
(386) 759-4209

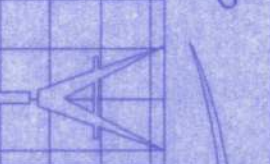

Freeman
Design Group

DATE: 9/20/05
DRAWN BY: W.H.F.

REVISIONS

SHEET: A-2

OF: 5

PROJECT NO.

CERTIFICATE OF AUTHORIZATION * 000009101