


SQUARE FOOTAGE	
HEATED AREA	2563 SF
GARAGE	831 SF
PORCH	270 SF
BONUS ROOM	337 SF
TOTAL	4001 SF

FLOOR PLAN

0 4' 8'
scale

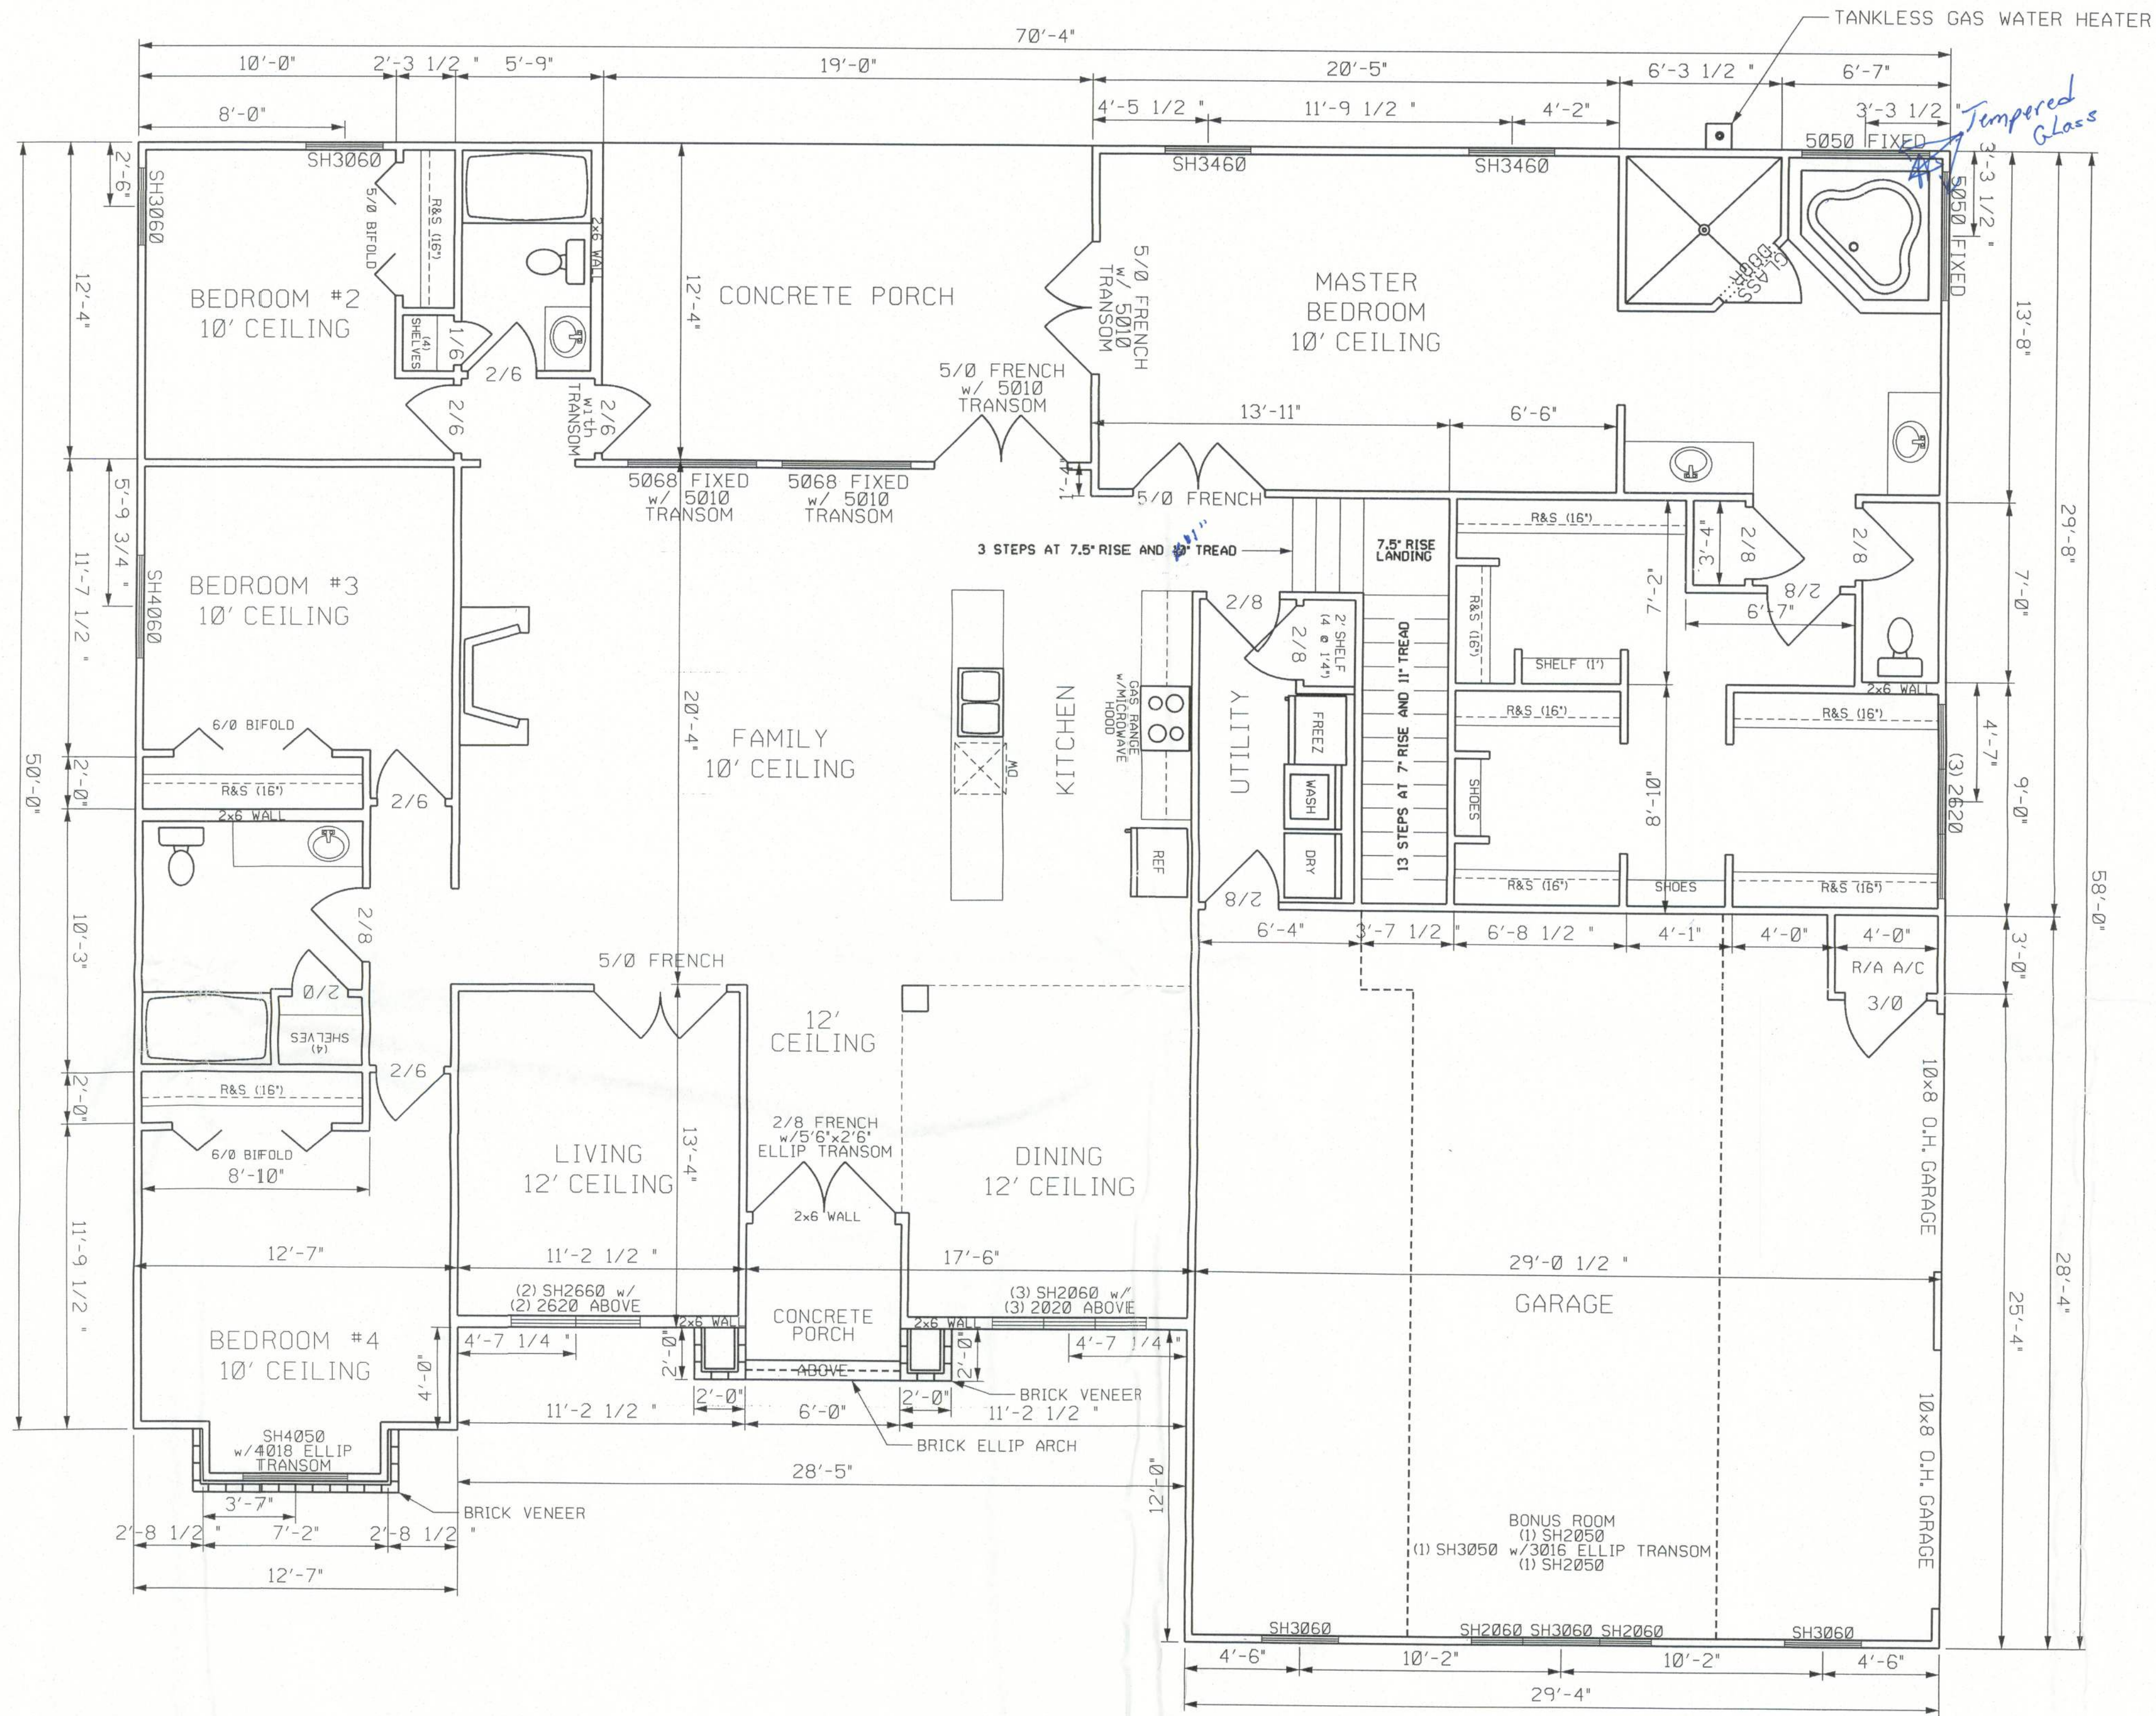

JENKINS RESIDENCE
COLUMBIA COUNTY, FLORIDA

PLANS PREPARED BY:
CHRISTOPHER Q. DICKS
4035 SE CR 252, LAKE CITY, FL 32025

SHEET
2
OF
9