


- ☐ - METER BASE
- - VANITY LIGHT AS SPECIFIED
- ⊕ - LIGHT FIXTURE
- ⊙ - CAN LIGHT FIXTURE
- \$ - SINGLE POLE SWITCH
- \$₃ - THREE-WAY SWITCH
- ⊕ - RECEPT.
- ☼ - SECURITY LIGHT
- ⊗ - EXHAUST
- ⊗ - 220 V.
- Ⓢ - SMOKE DETECTOR (AC/DC and interconnected)
- ☐ - TELEPHONE / COMPUTER
- ⊕_{TV} - TELEVISION

SERVICE OVERCURRENT PROTECTION

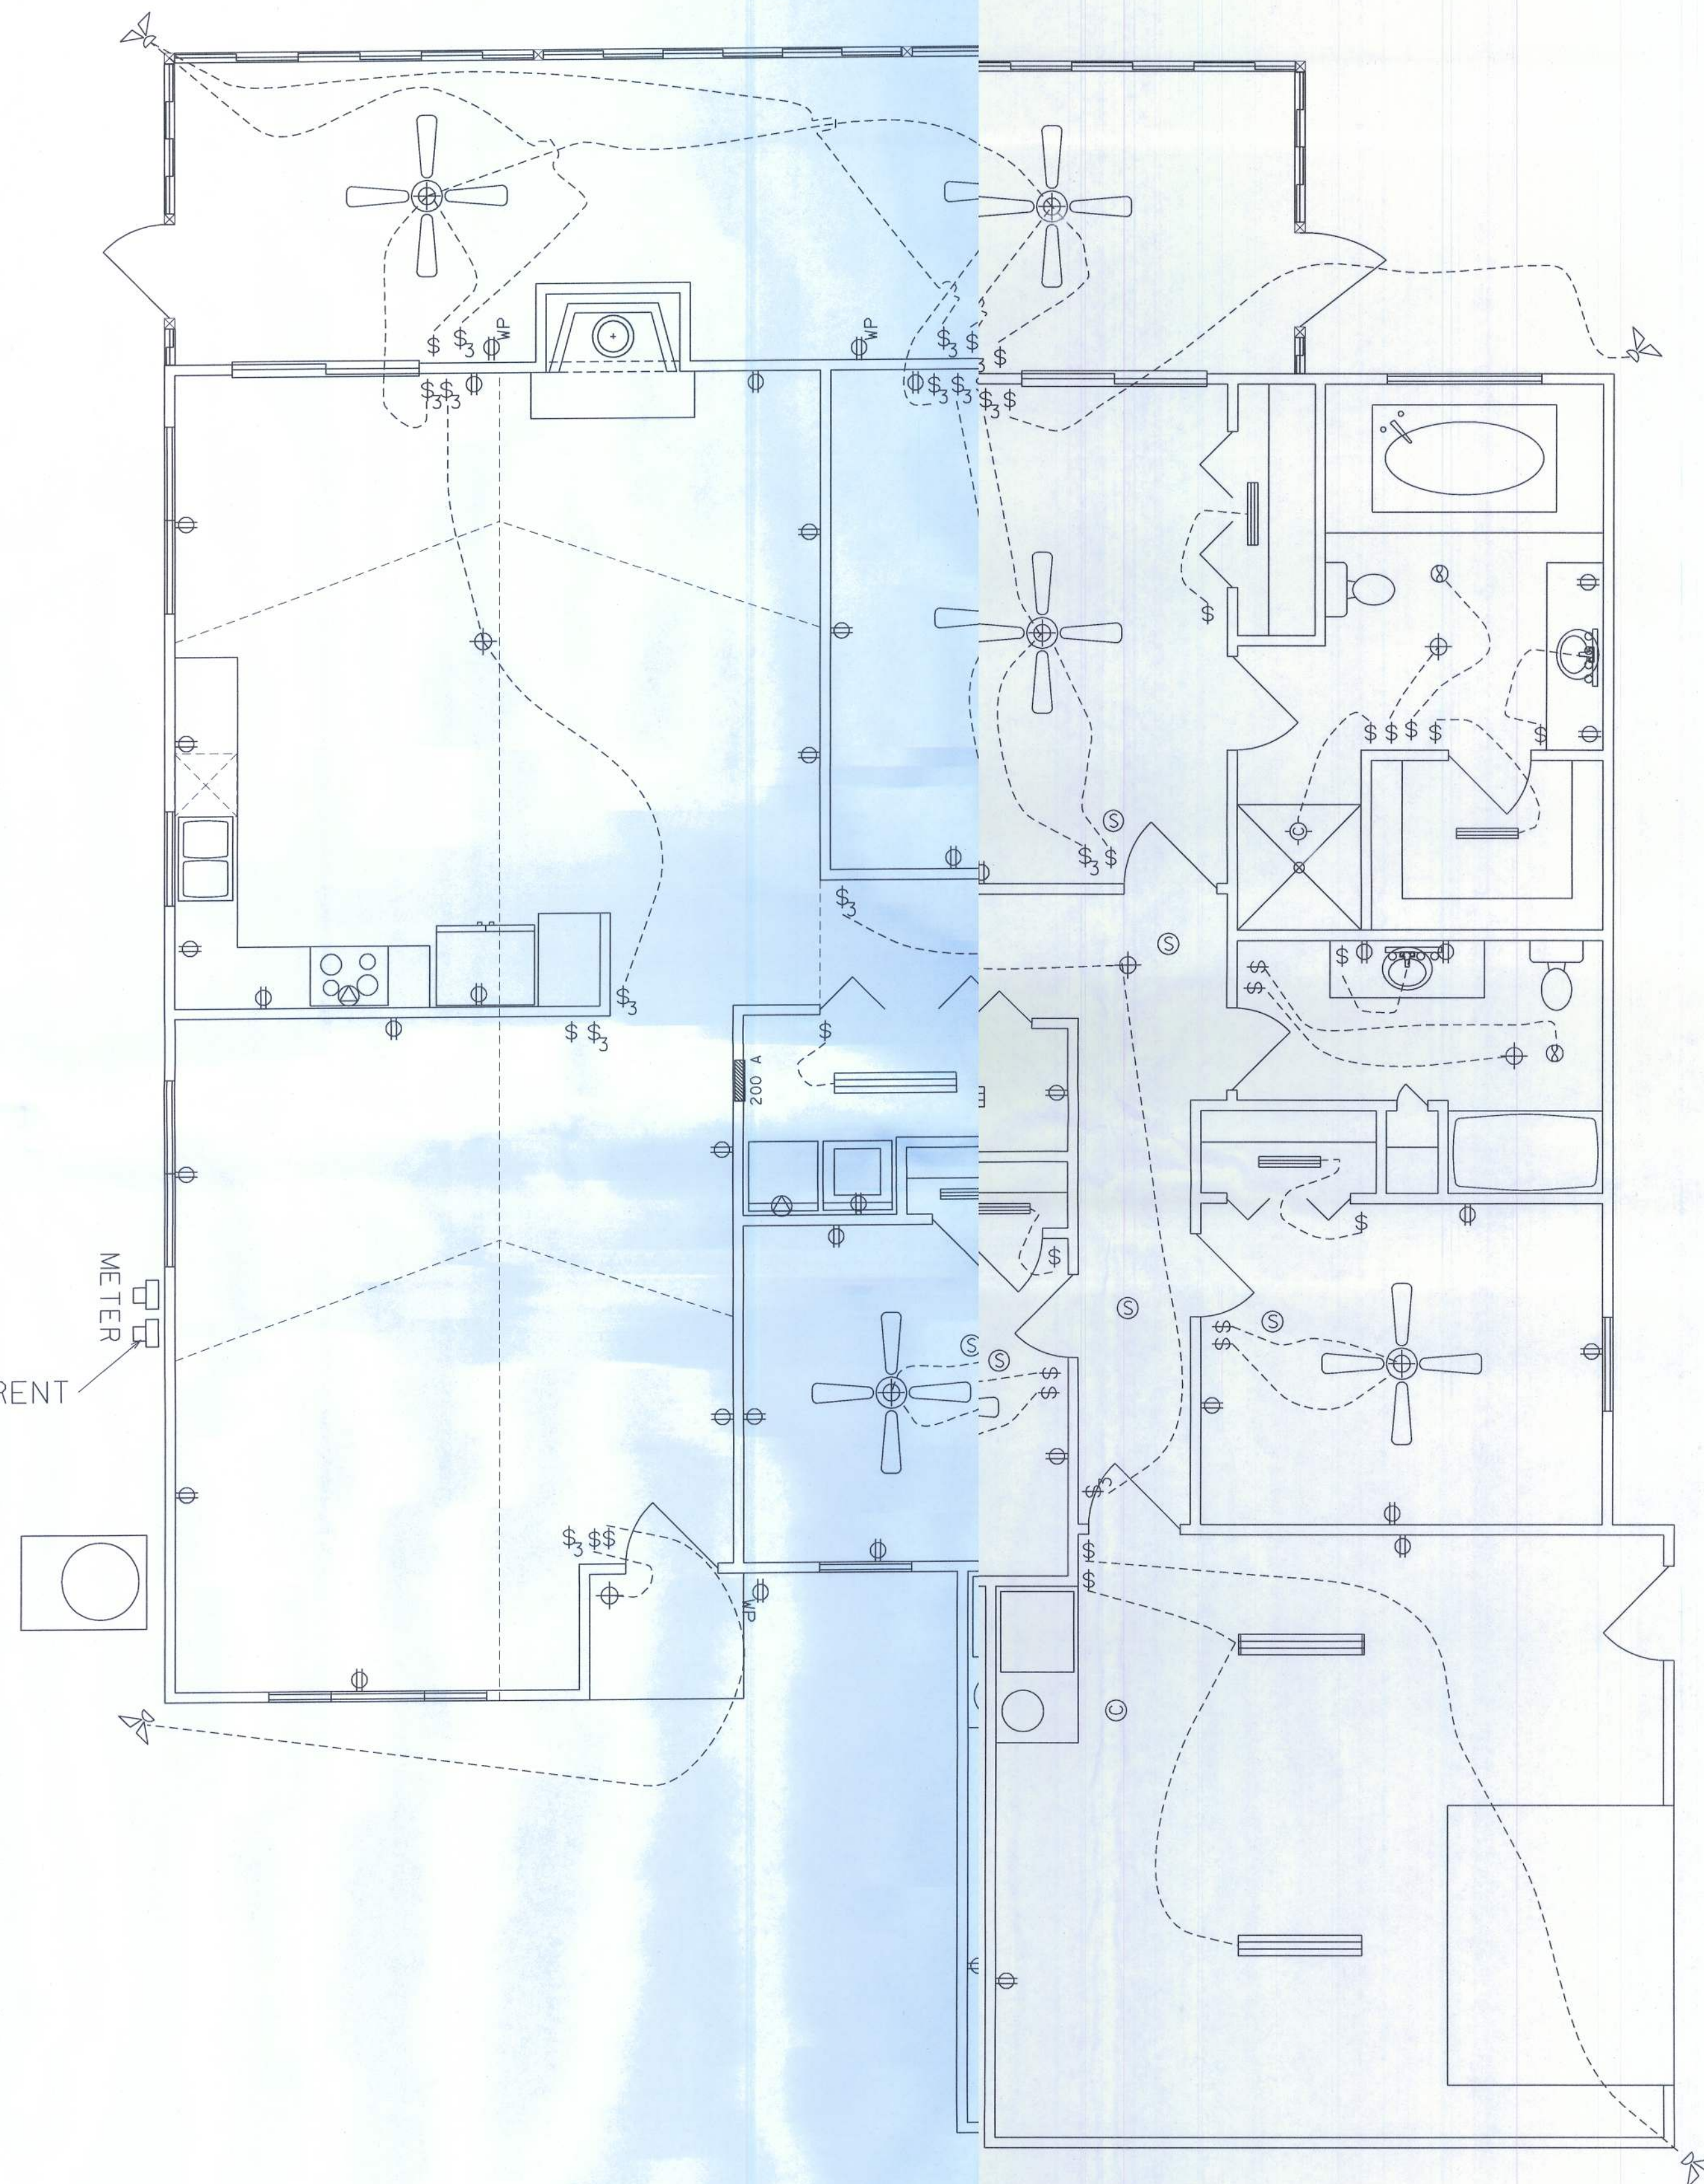

NOTES:

- 1.) ALL EXTERIOR RECEPTACLES SHALL EITHER BE GFI OUTLETS OR PART OF A GFI CIRCUIT. ALL EXTERIOR RECEPTACLES SHALL BE WEATHERPROOF.
- 3.) ALL BATHROOM, KITCHEN, AND GARAGE RECEPTACLES SHALL BE PART OF A GFI CIRCUIT.
- 4.) ALL BEDROOM RECEPTACLES SHALL BE PART OF AN AFI CIRCUIT.

THESE DRAWINGS, AS INSTRUMENTS OF SERVICE, ARE THE SOLE PROPERTY OF HAYGOOD HOMES, INC., AND ARE NOT TO BE USED, COPIED OR REPRODUCED IN WHOLE OR IN PART FOR USE ON OR INCORPORATED WITHIN ANY OTHER PROJECT WITHOUT SPECIFIC AND INDIVIDUAL AUTHORIZATION BY HAYGOOD HOMES, INC.



HAYGOOD HOMES INC.

12592 So. U.S. HWY 441
LAKE CITY FL 32025
OFFICE (386) 752-3496
MOBILE (386) 303-1981
CGC-1518157

Sandra S O'Neal
577 SW Sheppard Way
Lake City Florida 32024

ELECTRICAL

| PLAN No. | SCALE | DATE | SHEET NO. |
|----------|-----------|----------|-----------|
| P 1003 | 1/4" = 1' | 01/18/11 | 4 |