

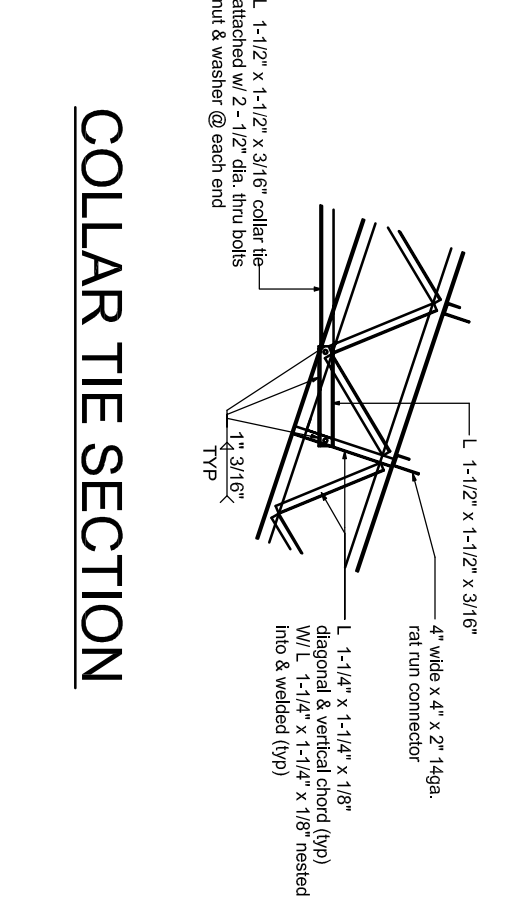


TRUSS END SECTION

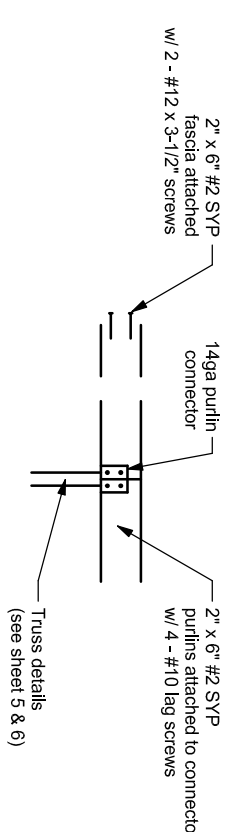


COLLAR TIE SECTION


CENTER RIDGE SECTION

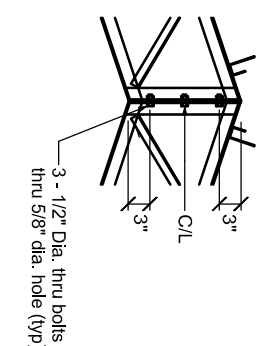


PURLIN CONNECTION SECTION

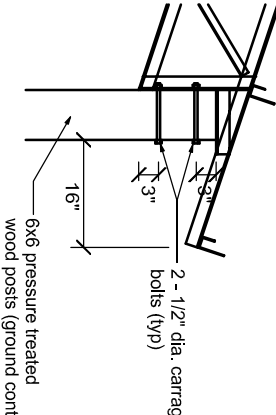


POST TO TRUSS CONNECTION

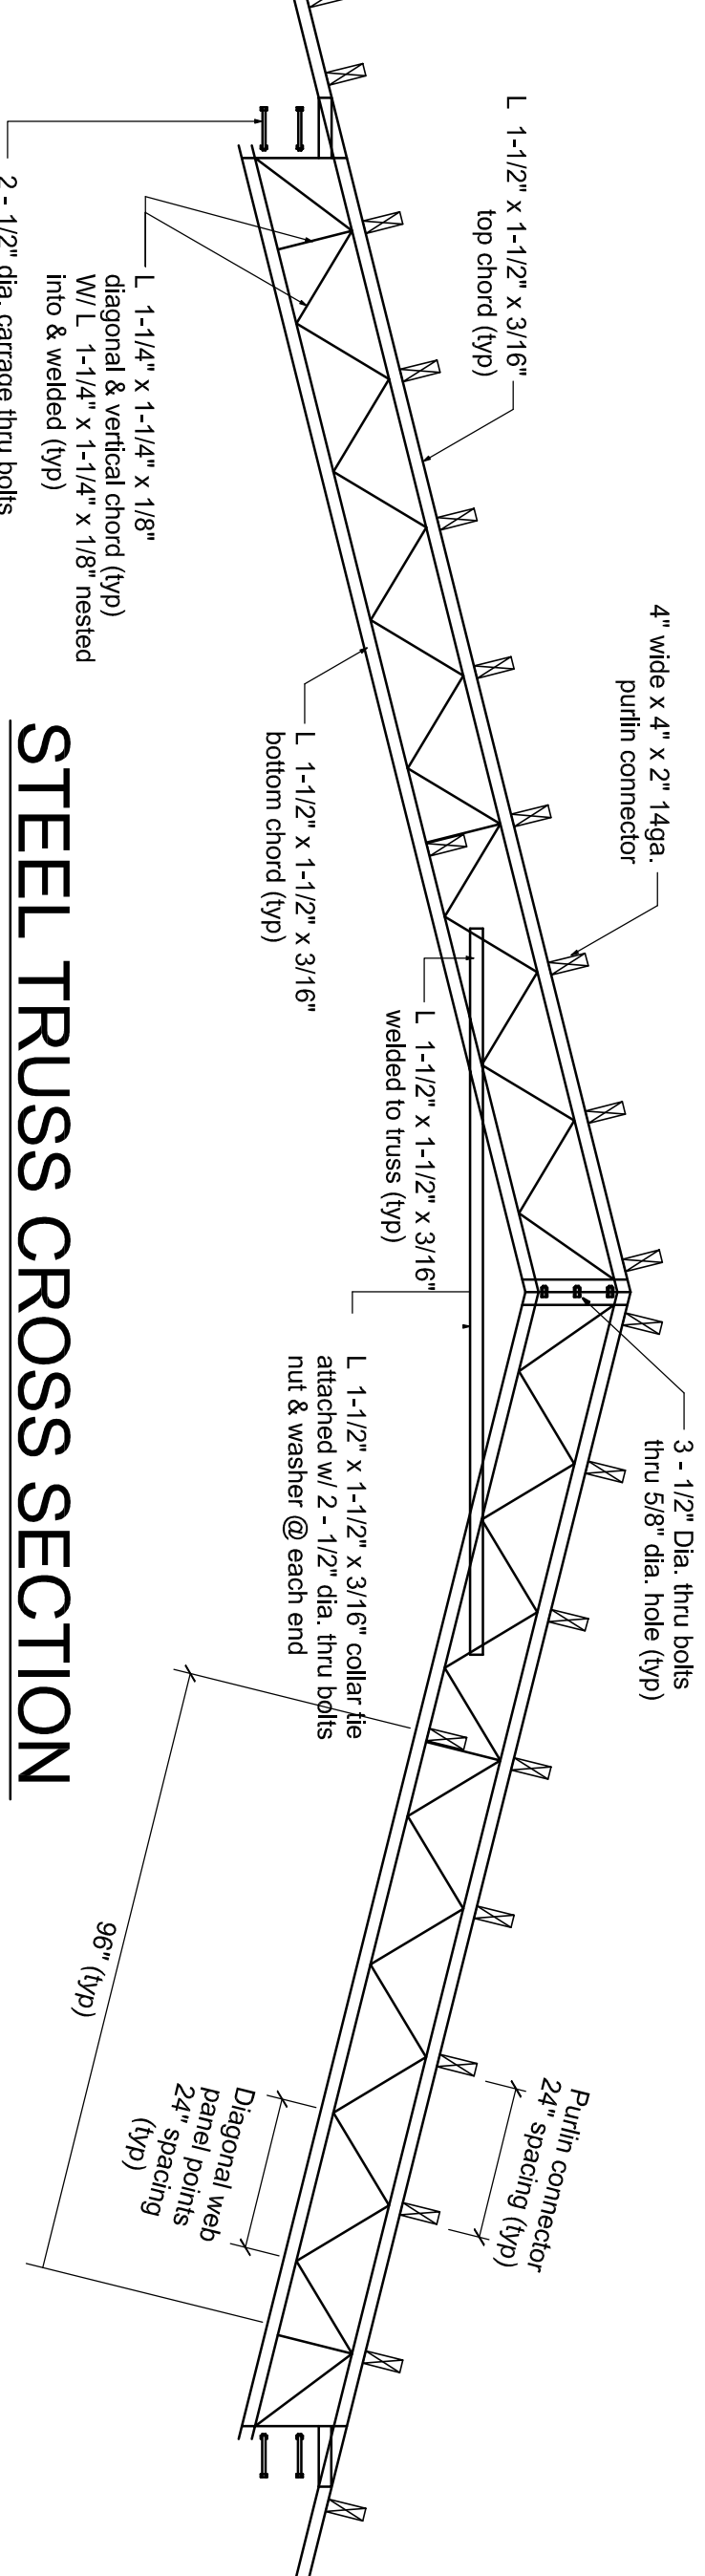

STEEL TRUSS CROSS SECTION

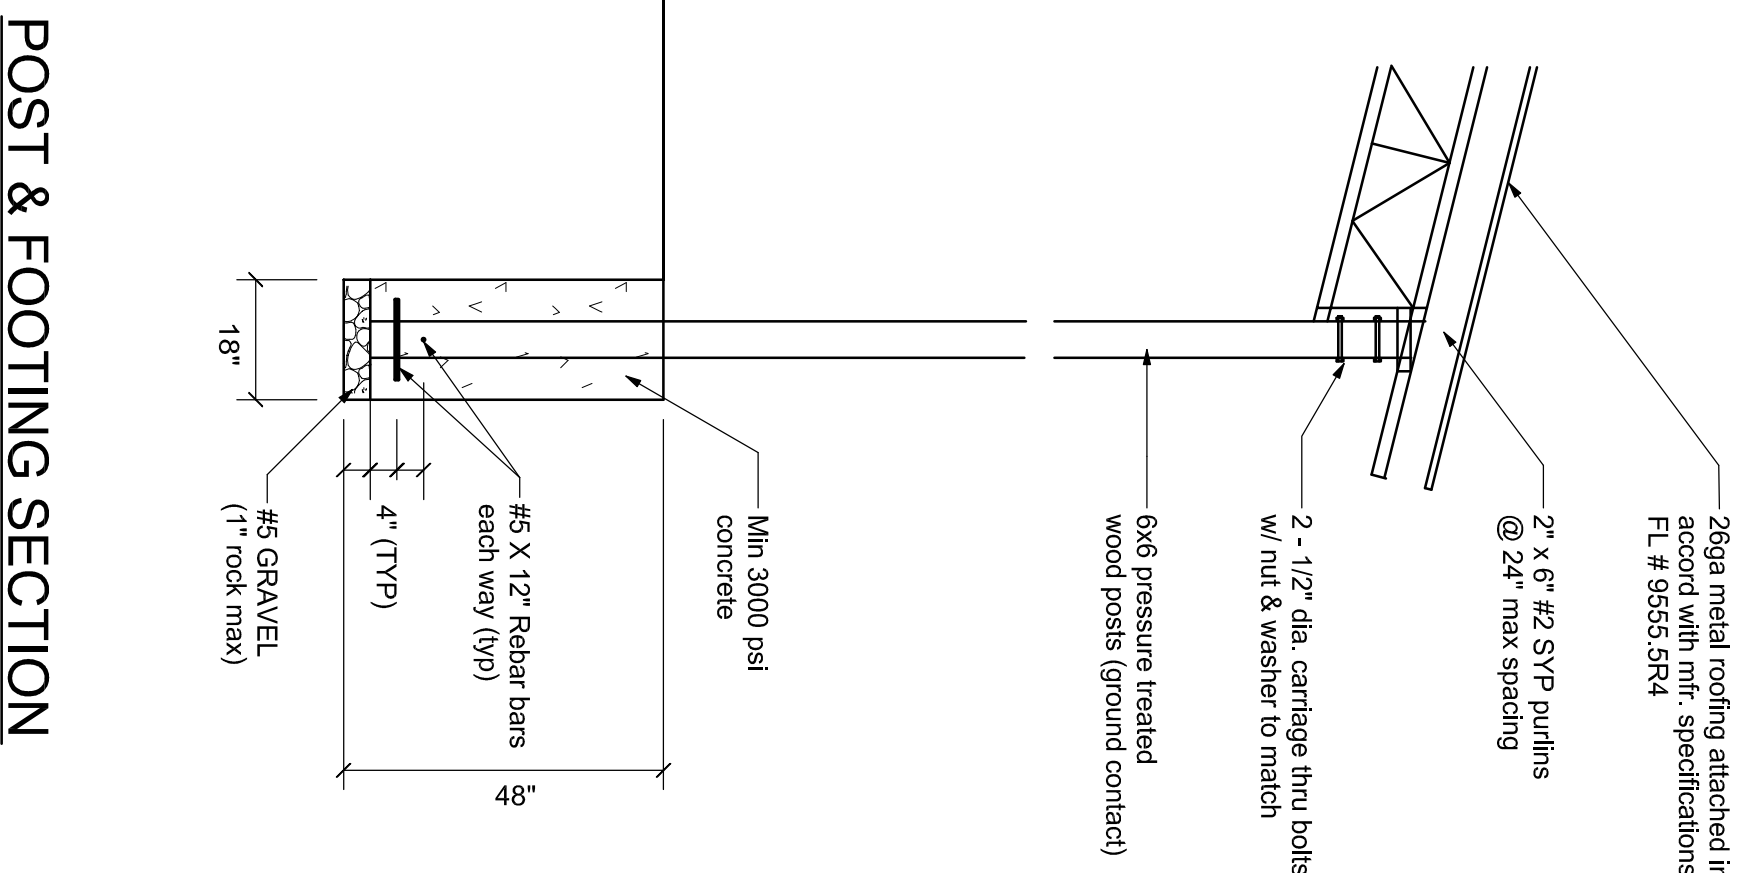

POST &amp; FOOTING SECTION

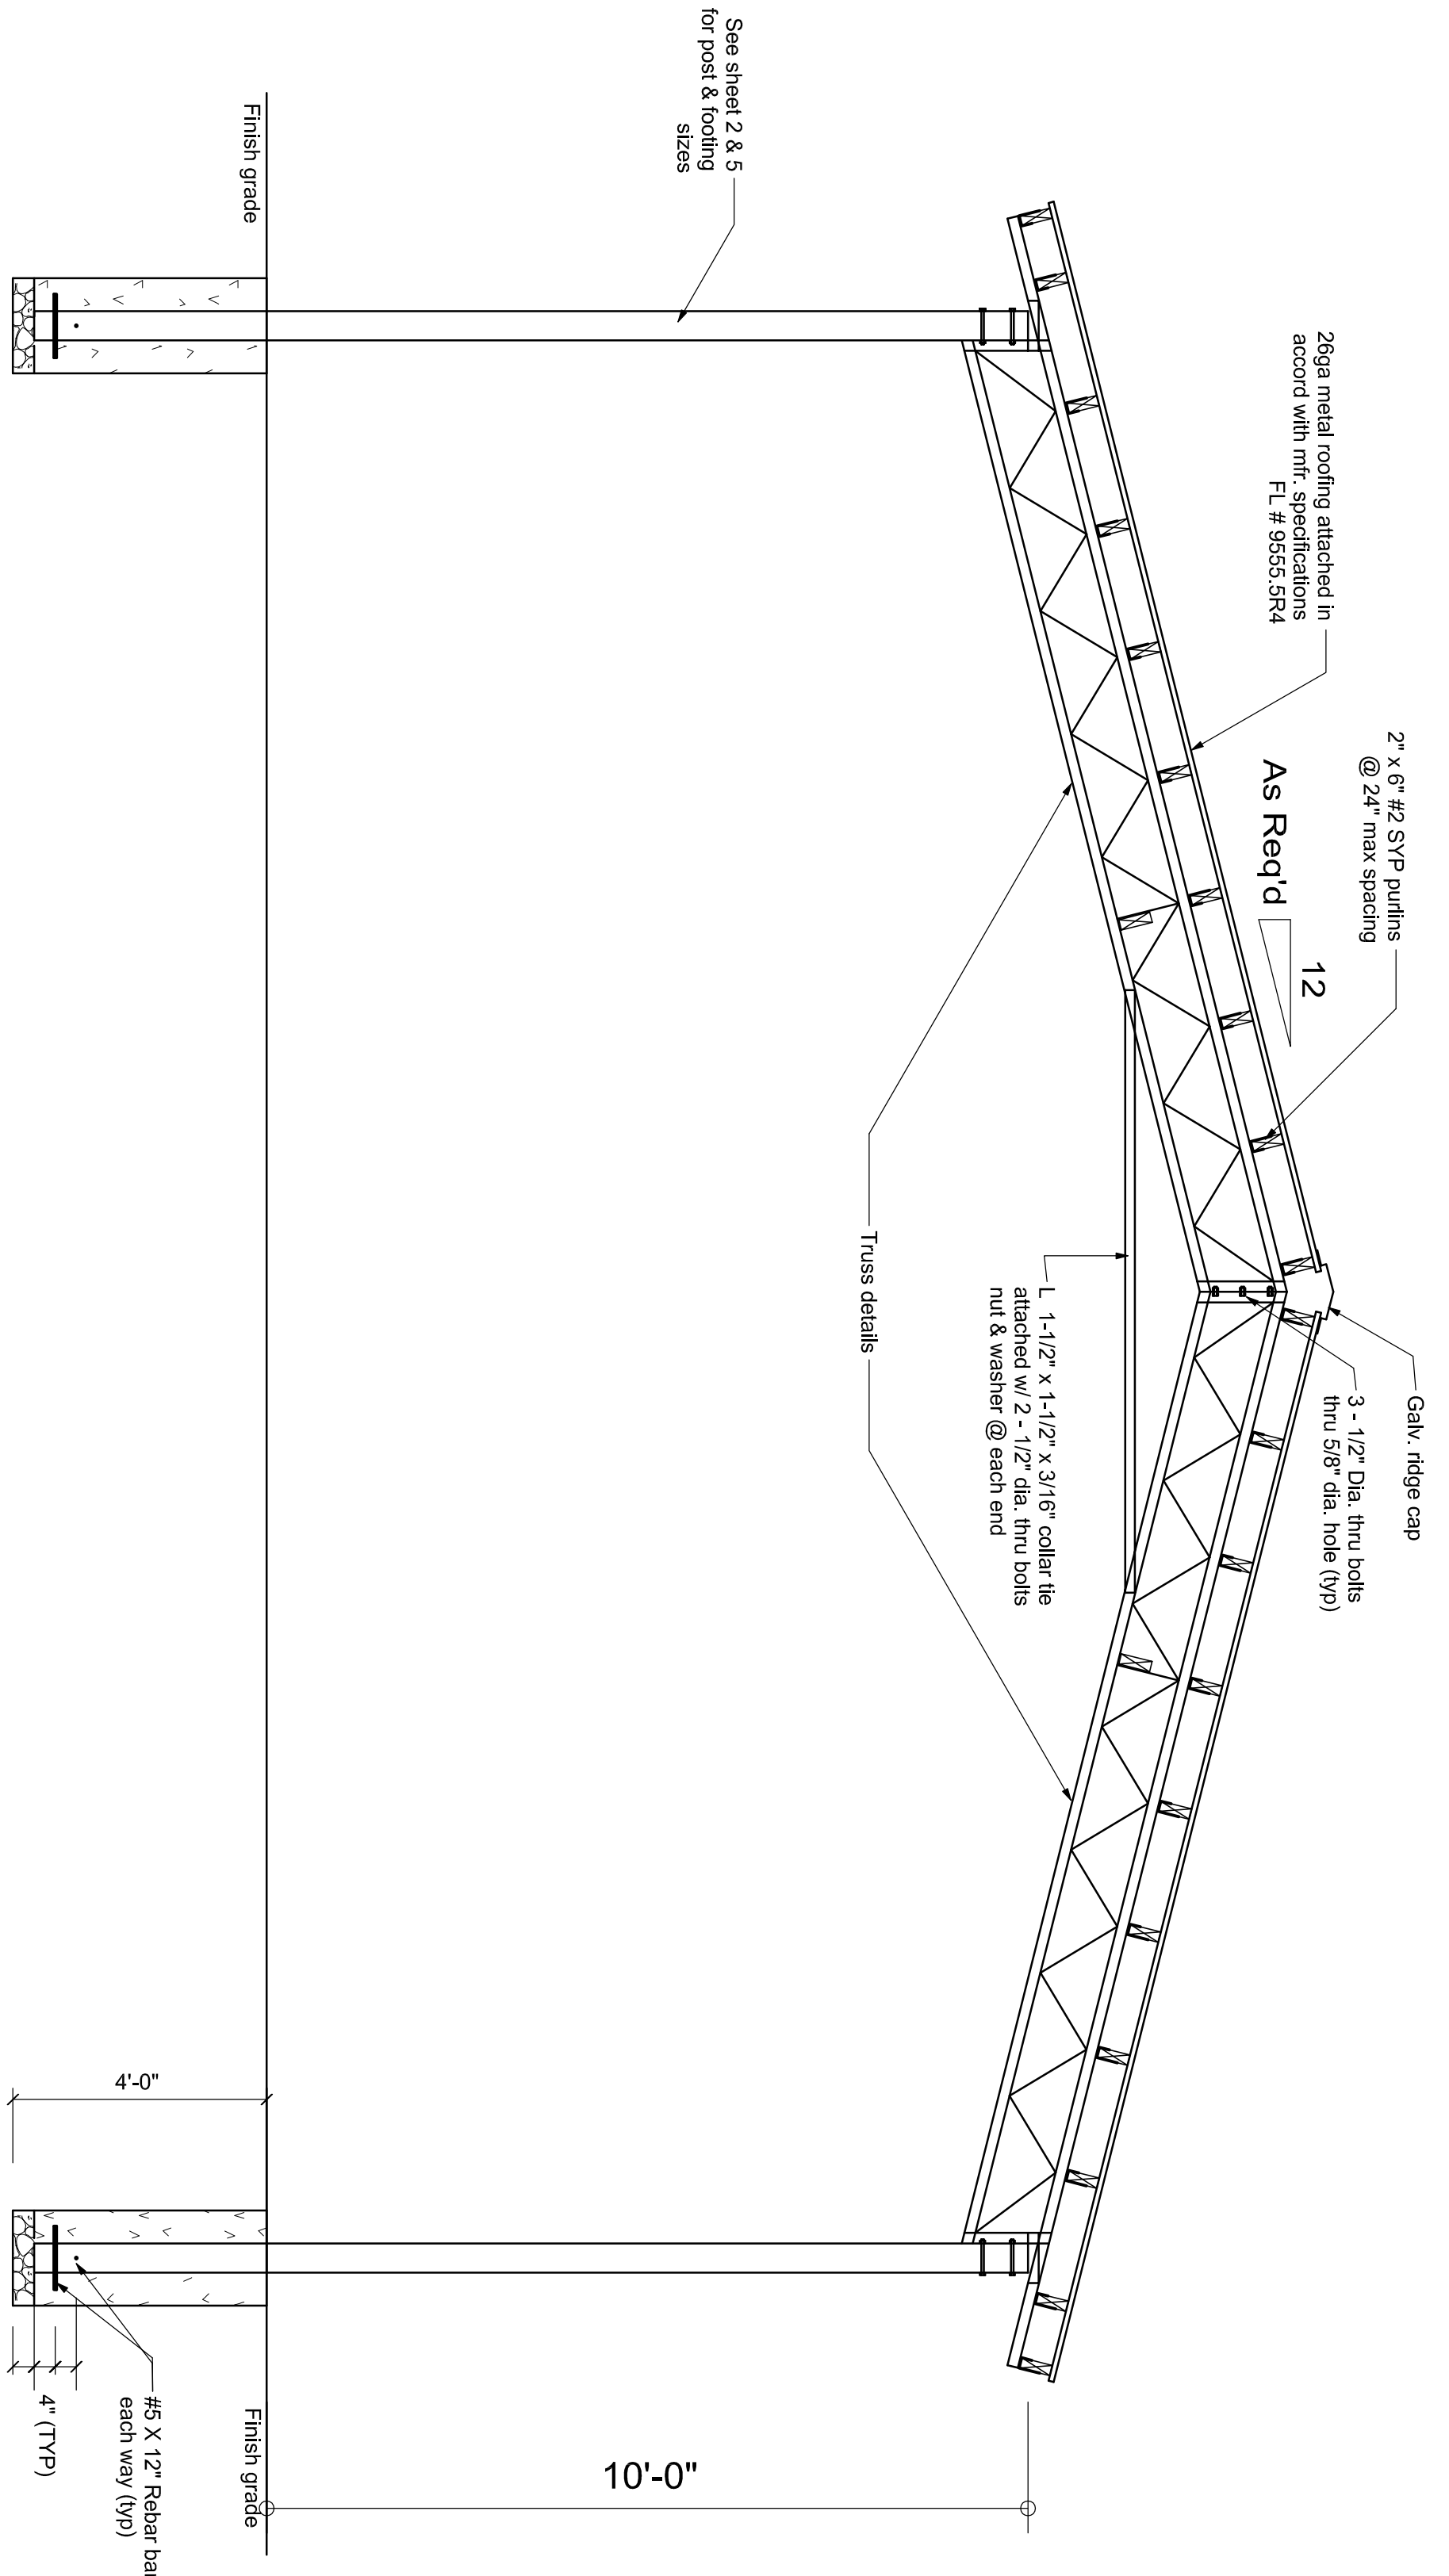

POLE BARN CROSS SECTION

