
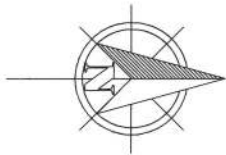


Not to Scale

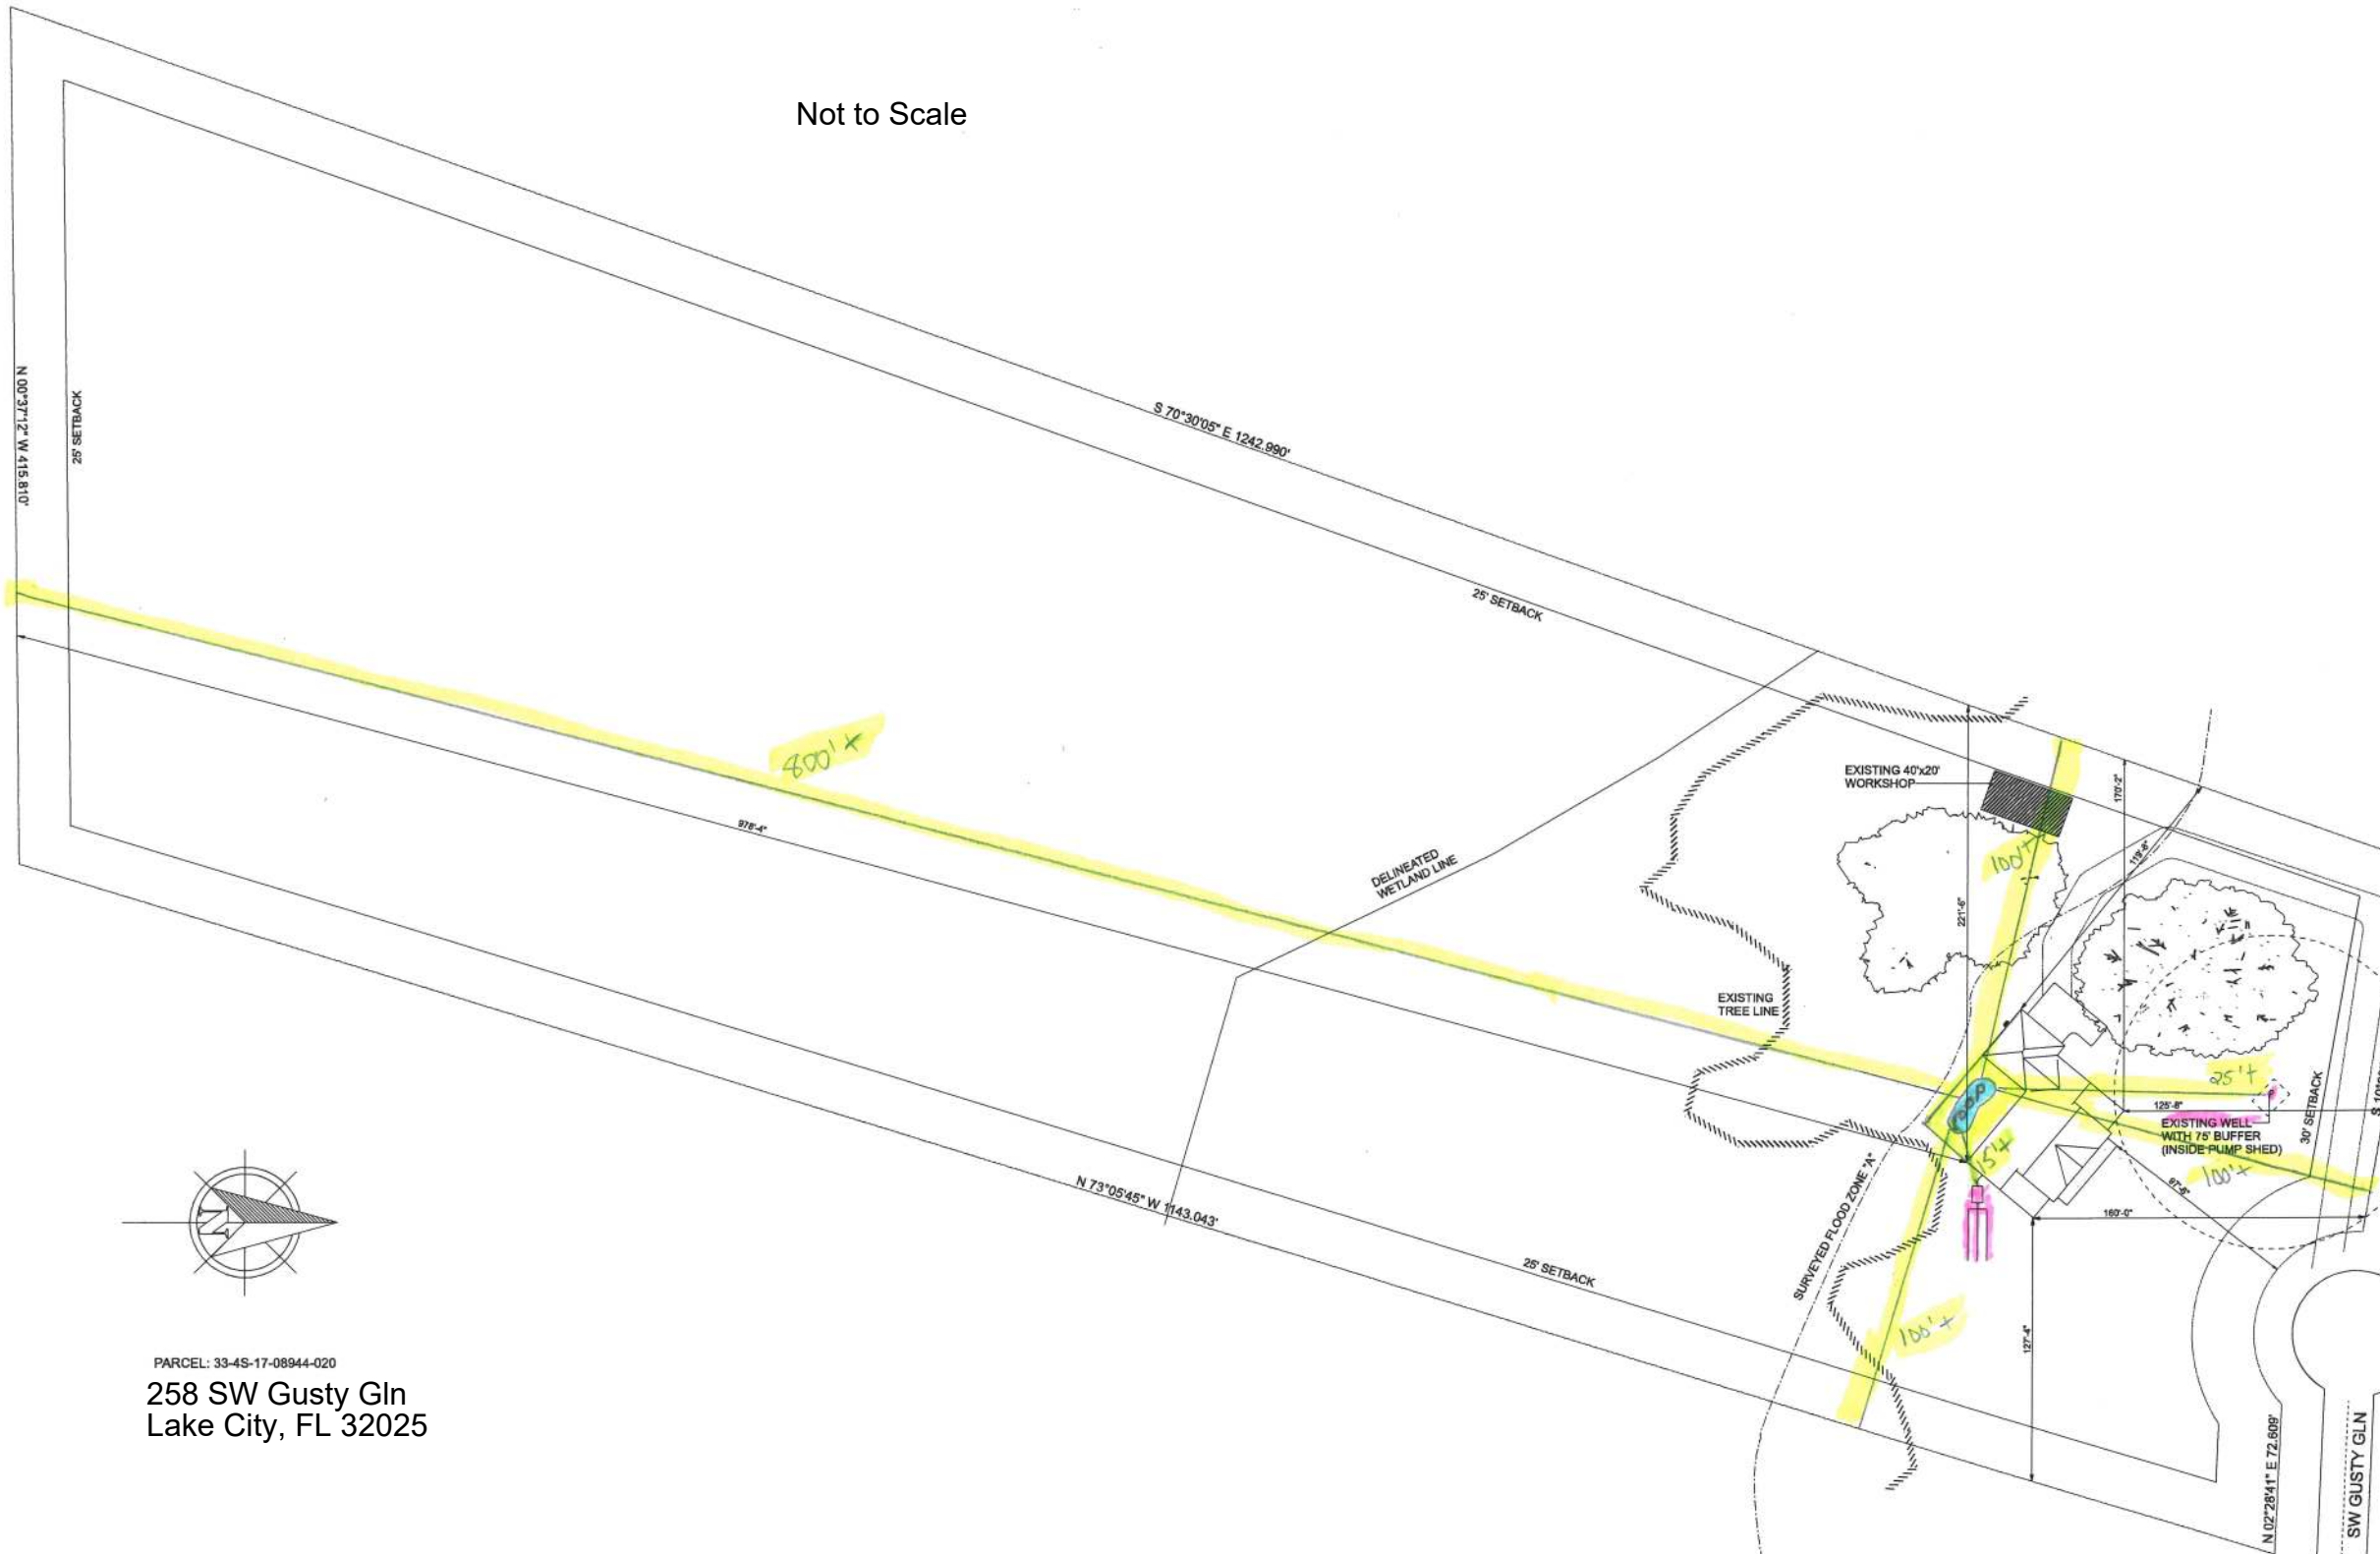

PARCEL: 33-4S-17-08944-020
258 SW Gusty Gln
Lake City, FL 32025