



ORIGINAL INVENTORY 11/20/05 PSB	5 YR INV 07/1/05 URS	SID REV 08/07/05 URS	INTERCHANGES 144	SID REV
DATE BY				
20				

STRAIGHT LINE DIAGRAM OF ROAD INVENTORY


FLORIDA DEPARTMENT OF TRANSPORTATION

US 41 441	INT OF US ROUTE NO	STATE ROAD NO.	COUNTY	DISTRICT	ROADWAY ID
SR 25 47			COLLIMBIA	2	20 030 000

SHEET NO: 3
 OF 3

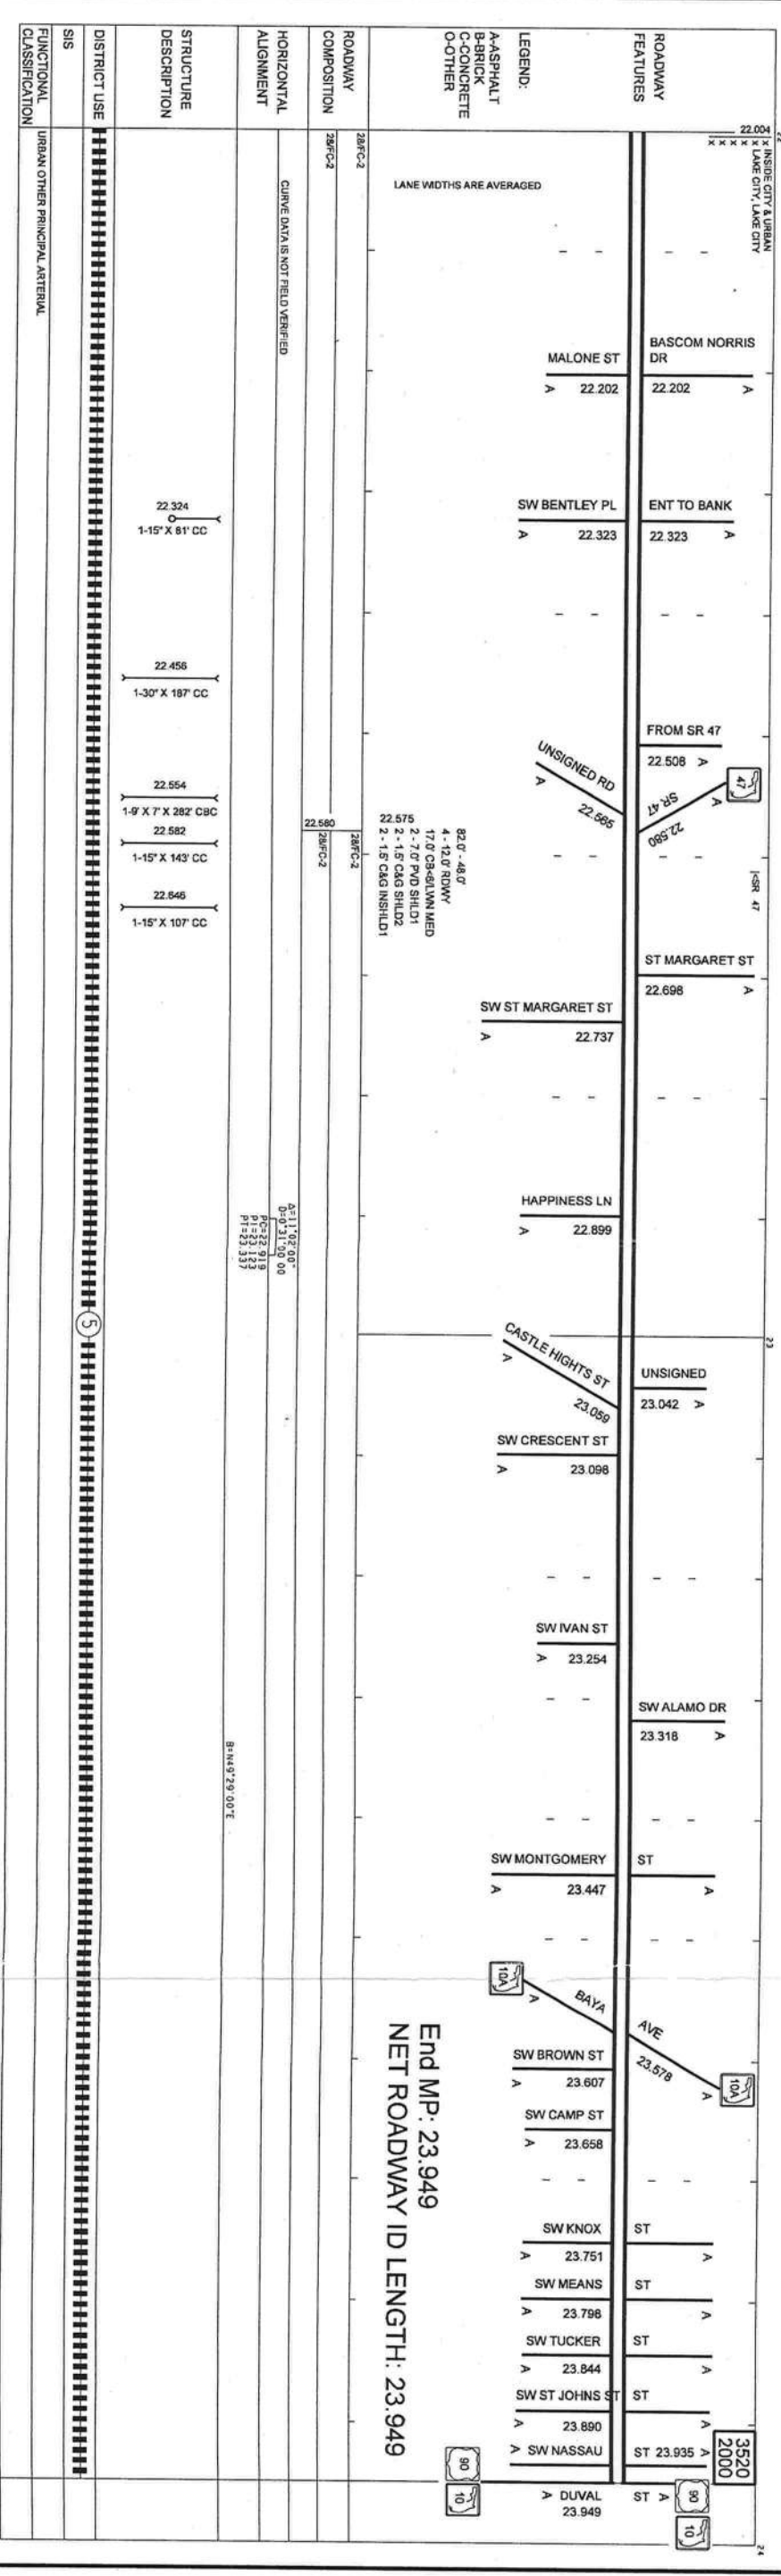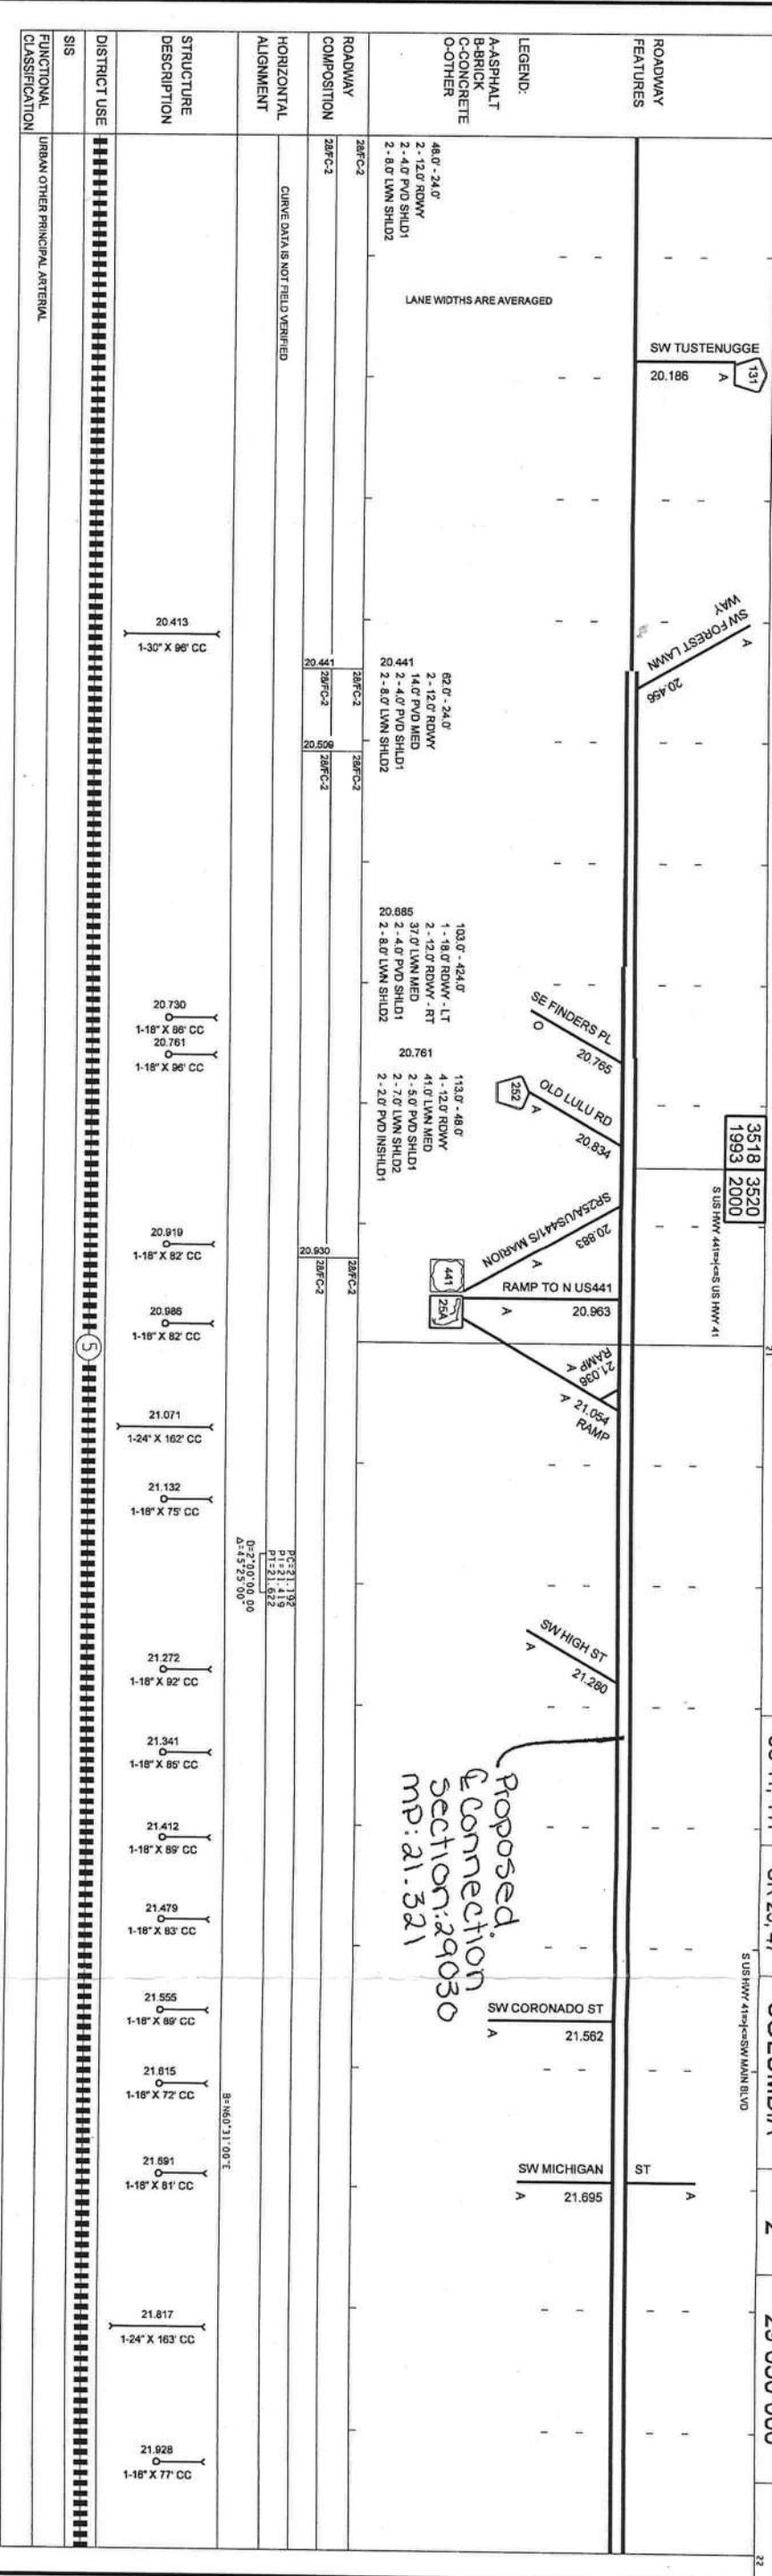

SURVEY

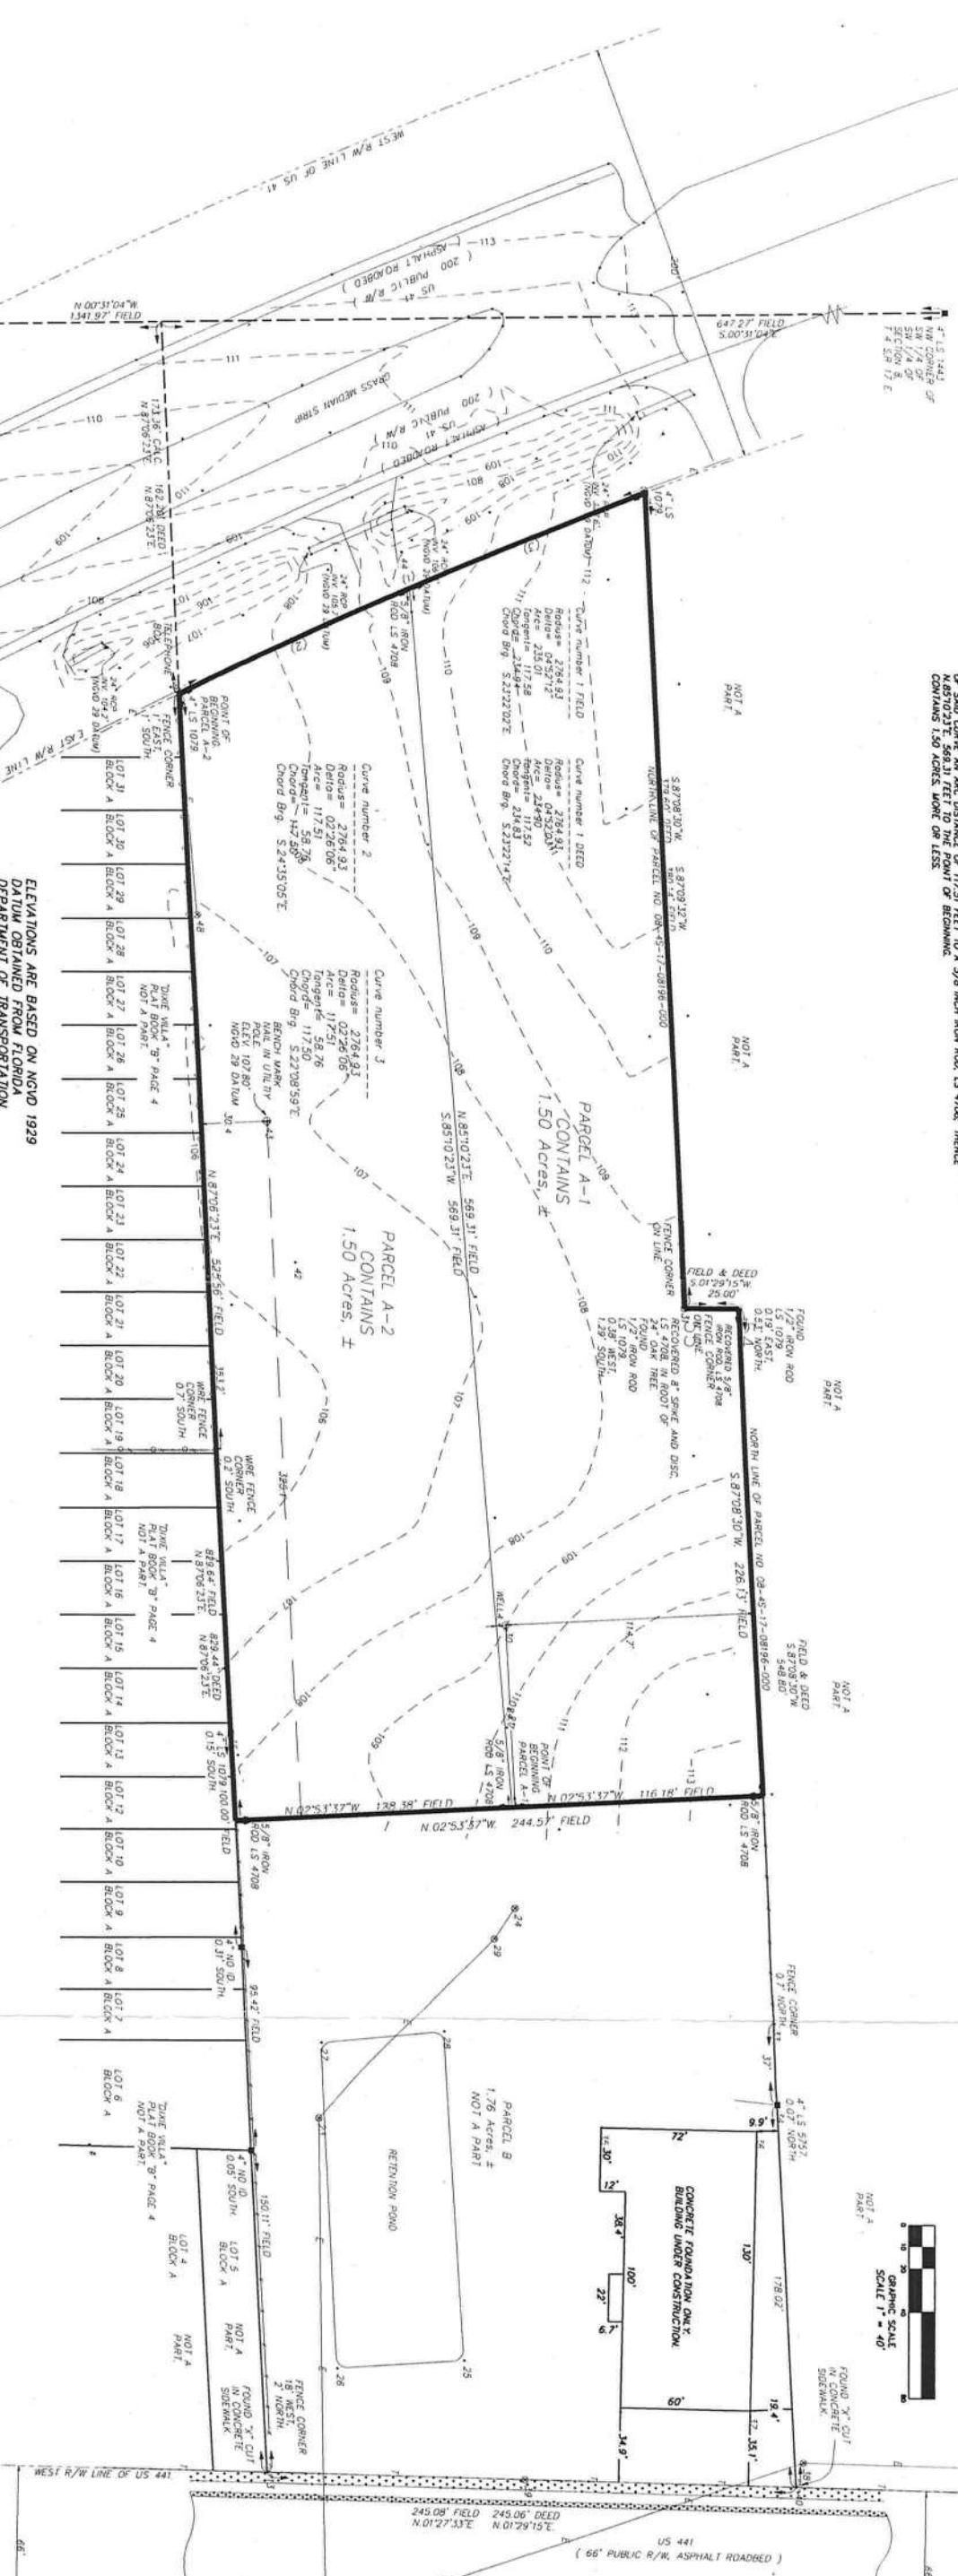[illegible][illegible]

ELEVATIONS ARE BASED ON NGVD 1929
DATUM OBTAINED FROM FLORIDA
DEPARTMENT OF TRANSPORTATION.

1. BOUNDARY NOTES ON ADJACENT/ADJOINING PLOTS IN ACCORDANCE WITH THE REQUIREMENTS OF DEEDS AS FURNISHED TO THIS OFFICE.
2. THE REQUIREMENTS OF DEEDS AS FURNISHED TO THIS OFFICE, INCLUDING BOUNDARY NOTES ON THE SOUTH LINE OF SAID PAVEMENT.
3. THIS PARCEL IS IN ZONE "X" AND IS DETERMINED TO BE OUTSIDE THE BOUNDARY OF THE "X" ZONE.
4. 6 JANUARY 1988, COMMUNITY PLAN, NO. 120070 0175 B.
5. AND EXEMPT FOR UTILITY AND/OR DRAINAGE IS SHOWN ON THIS LOT
6. THE UNDEVELOPED "X" ARE INDICATED ON THIS SURVEY DRAWING ARE AS LOCATED ON DATE OF FIELD SURVEY AS SHOWN HEREON.
7. HERE LOCATED FOR THIS SURVEY EXCEPT AS SHOWN HEREON.
8. TOTAL VOLUME WITHIN THE SOUTHWEST AND THE ORIGINAL PASSED SEAL.
9. CLOSURE OF FIELD SURVEY IS 1/4" (0.635).
10. CERTIFIED TO:

WILLIAM G. WOOD

[illegible]

SYMBOL LEGEND

- CONCRETE MONUMENT FOUND
- CONCRETE MONUMENT SET, 15' ± 708
- 5' ± IRON ROD SET, 15' ± 708
- WIRE FENCE
- ELECTRIC UTILITY LINE (OVERHEAD)
- UNDERGROUND ELECTRIC SERVICE
- CABLE TV LINE (OVERHEAD)
- CHAIN LINK FENCE
- CONCRETE FENCE
- CAGE COOLED REINFORCED METAL PIPE
- RCP REINFORCED CONCRETE PIPE
- 15 LAND SURVEYOR

MARK D. DUREN, P.S.M.
LS 4708
1604 S.W. SISTERS WELCOME ROAD
LAKE CITY, FLA. 32025

SIGNED: _____
MARK D. DUREN, LS 4708

ICAD\topo01.dgn 11/12/2007 5:10:05 PM