



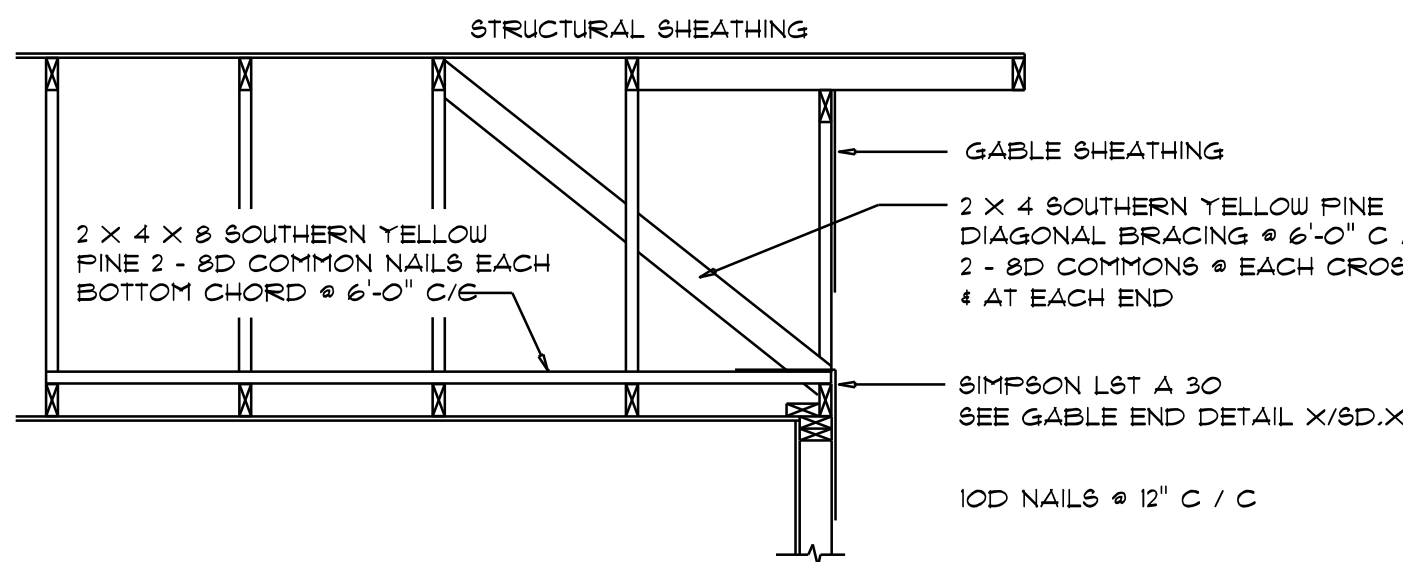

END WALL BRACING FOR CEILING DIAPHRAGM (ALTERNATIVE TO BALLOON FRAMING)


NOTE: ALL WOOD TO BE NUMBER 2 GRADE SOUTHERN YELLOW PINE

ROOF SHEATHING FASTENINGS			
NAILING ZONE	SHEATHING TYPE	FASTENER	SPACING
1			6 in. o.c. EDGE 6 in. o.c. FIELD
2	1/16" O.S.B. OR 15/32 CDX	2 1/2"x0.131" RING SHANK NAILS OR 3"x0.130" RING SHANK NAILS	6 in. o.c. EDGE 6 in. o.c. FIELD
3			4 in. o.c. GABLE ENDWALL OR GABLE TRUSS 6 in. o.c. EDGE 6 in. o.c. FIELD

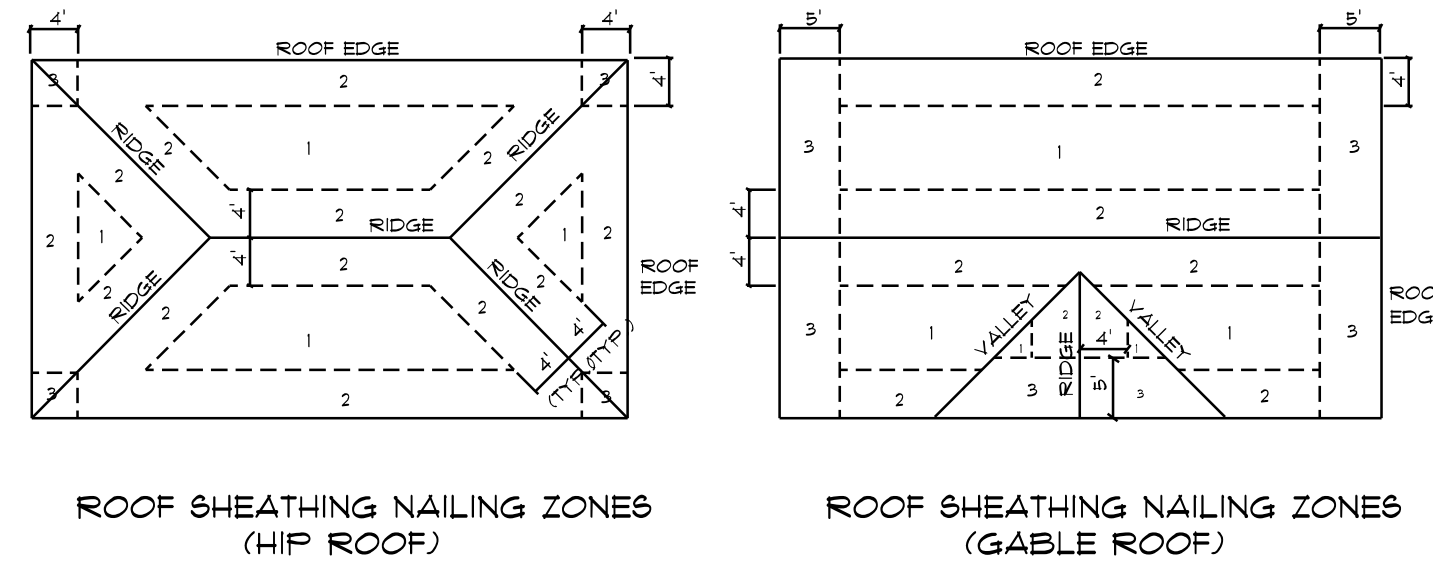


Roof Nail Pattern DET.

SCALE: NONE

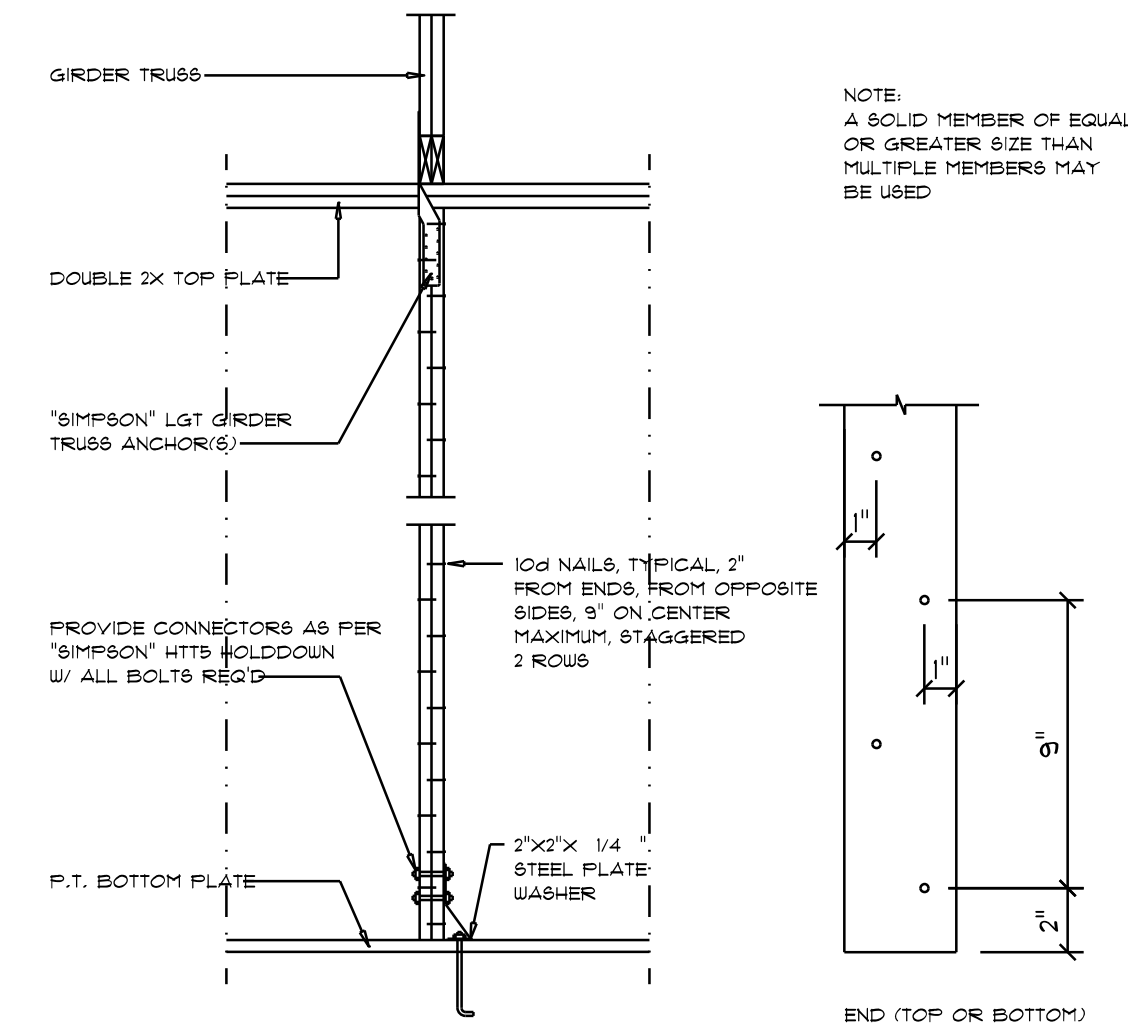

Girder Truss Column DET.

SCALE: 1/2" = 1'-0"

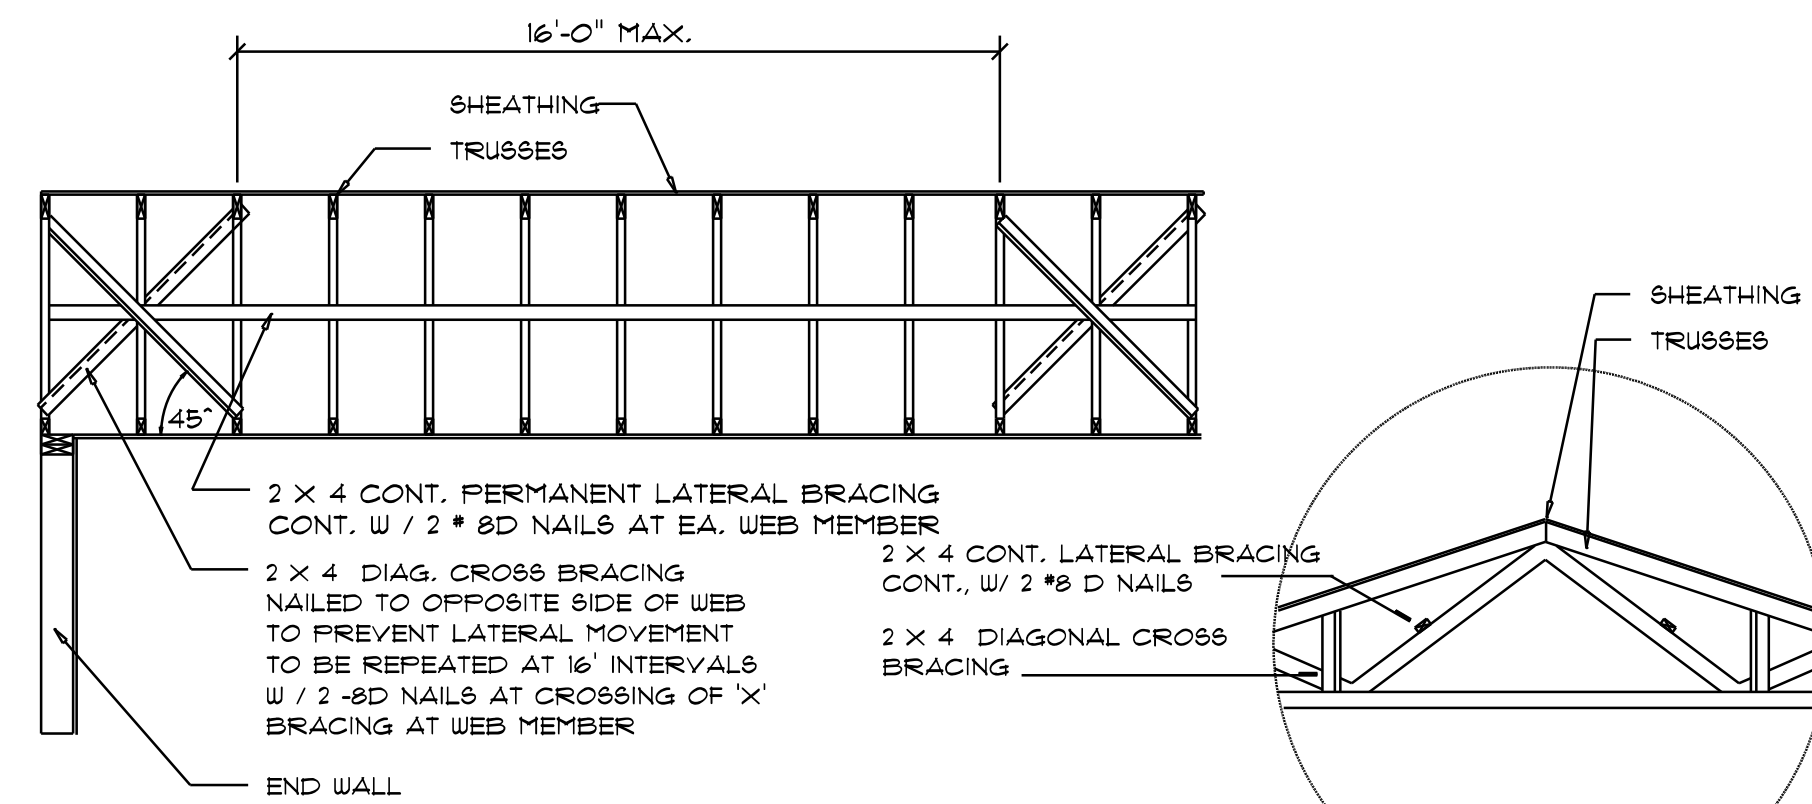


TYP. PERMANENT TRUSS BRACING DIA.

NOTE: ALL WOOD TO BE NUMBER 2 GRADE SOUTHERN YELLOW PINE


Truss Bracing DETAILS

SCALE: AS NOTED

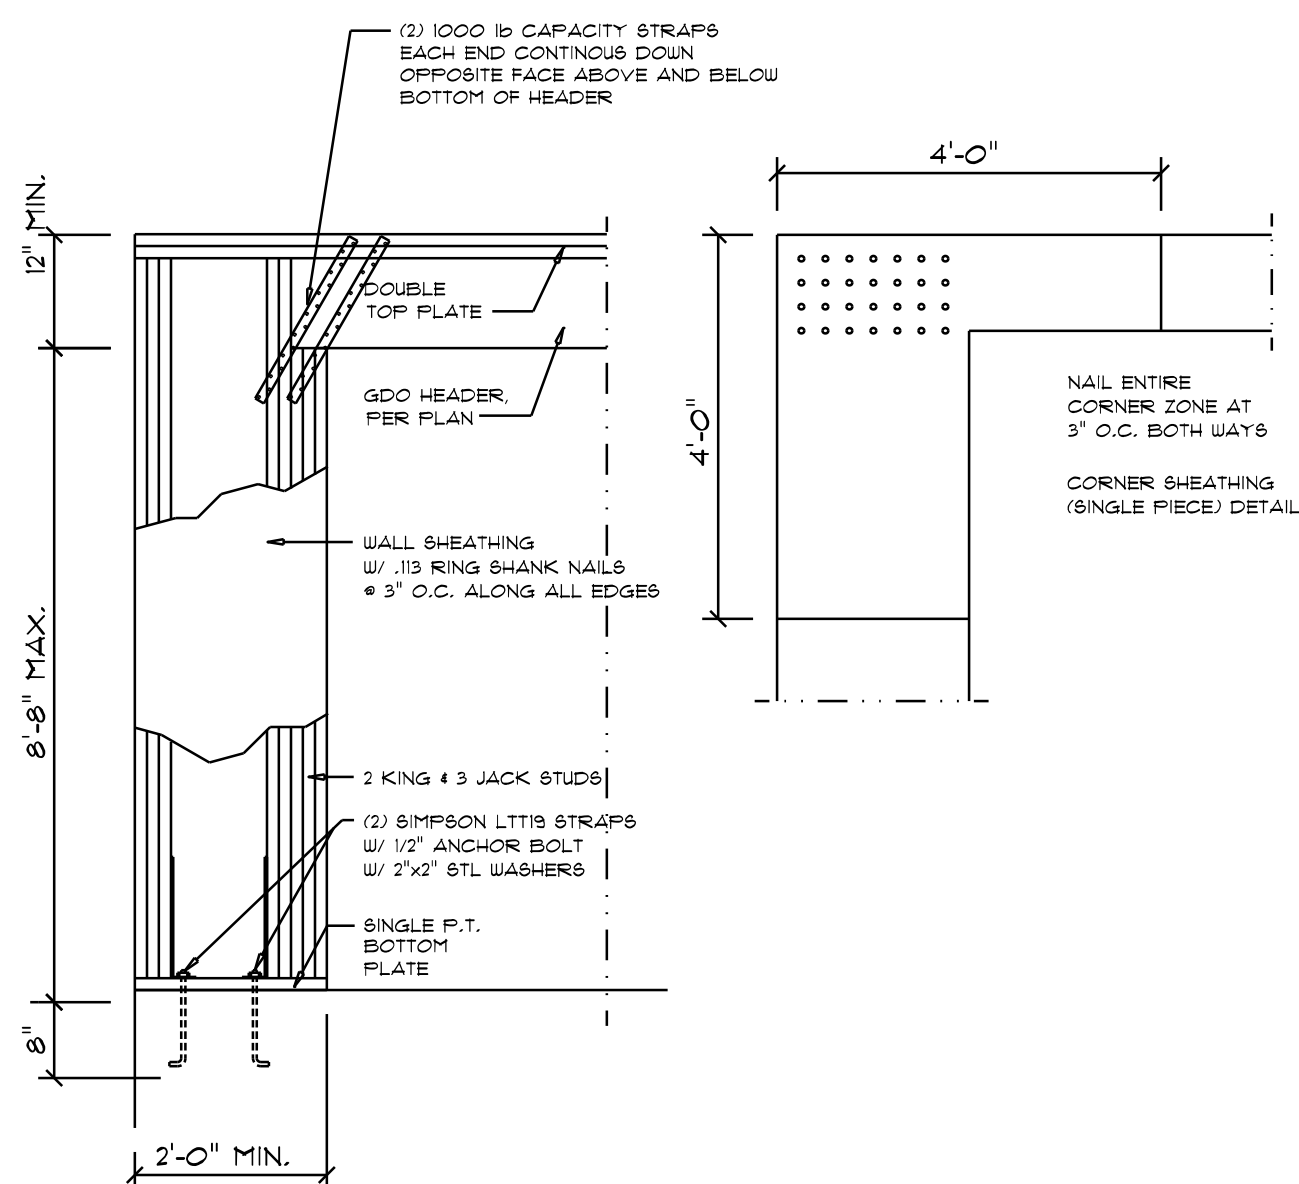



Garage End Wall DETAILS

SCALE: 1/2" = 1'-0"

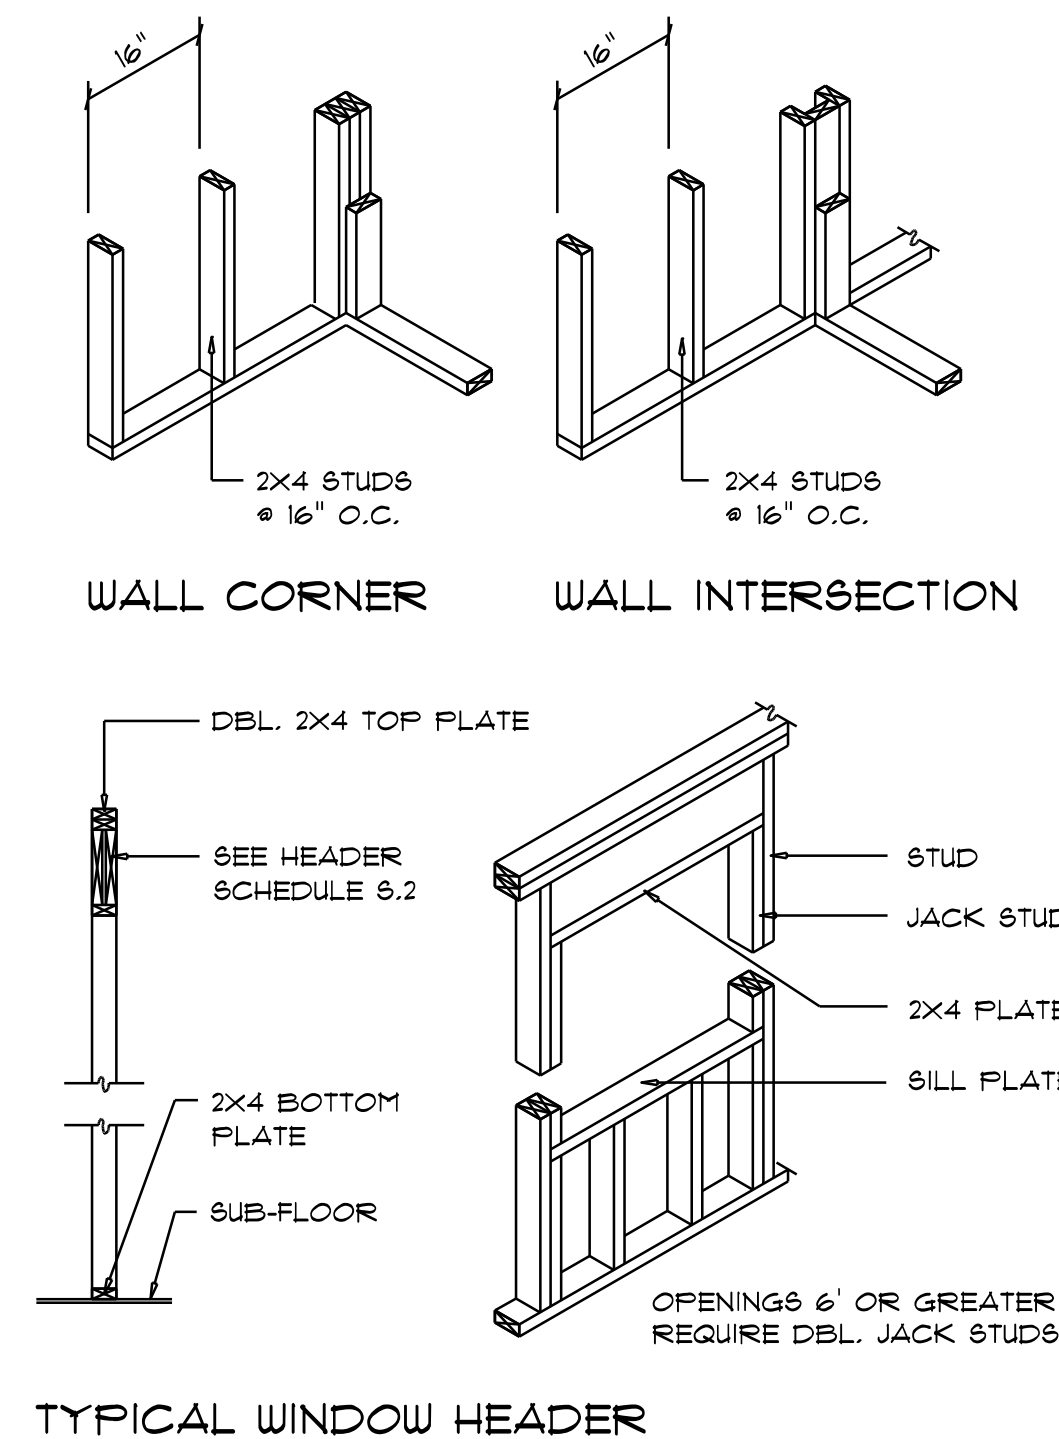

Wall Framing/Header DETAILS

SCALE: NONE

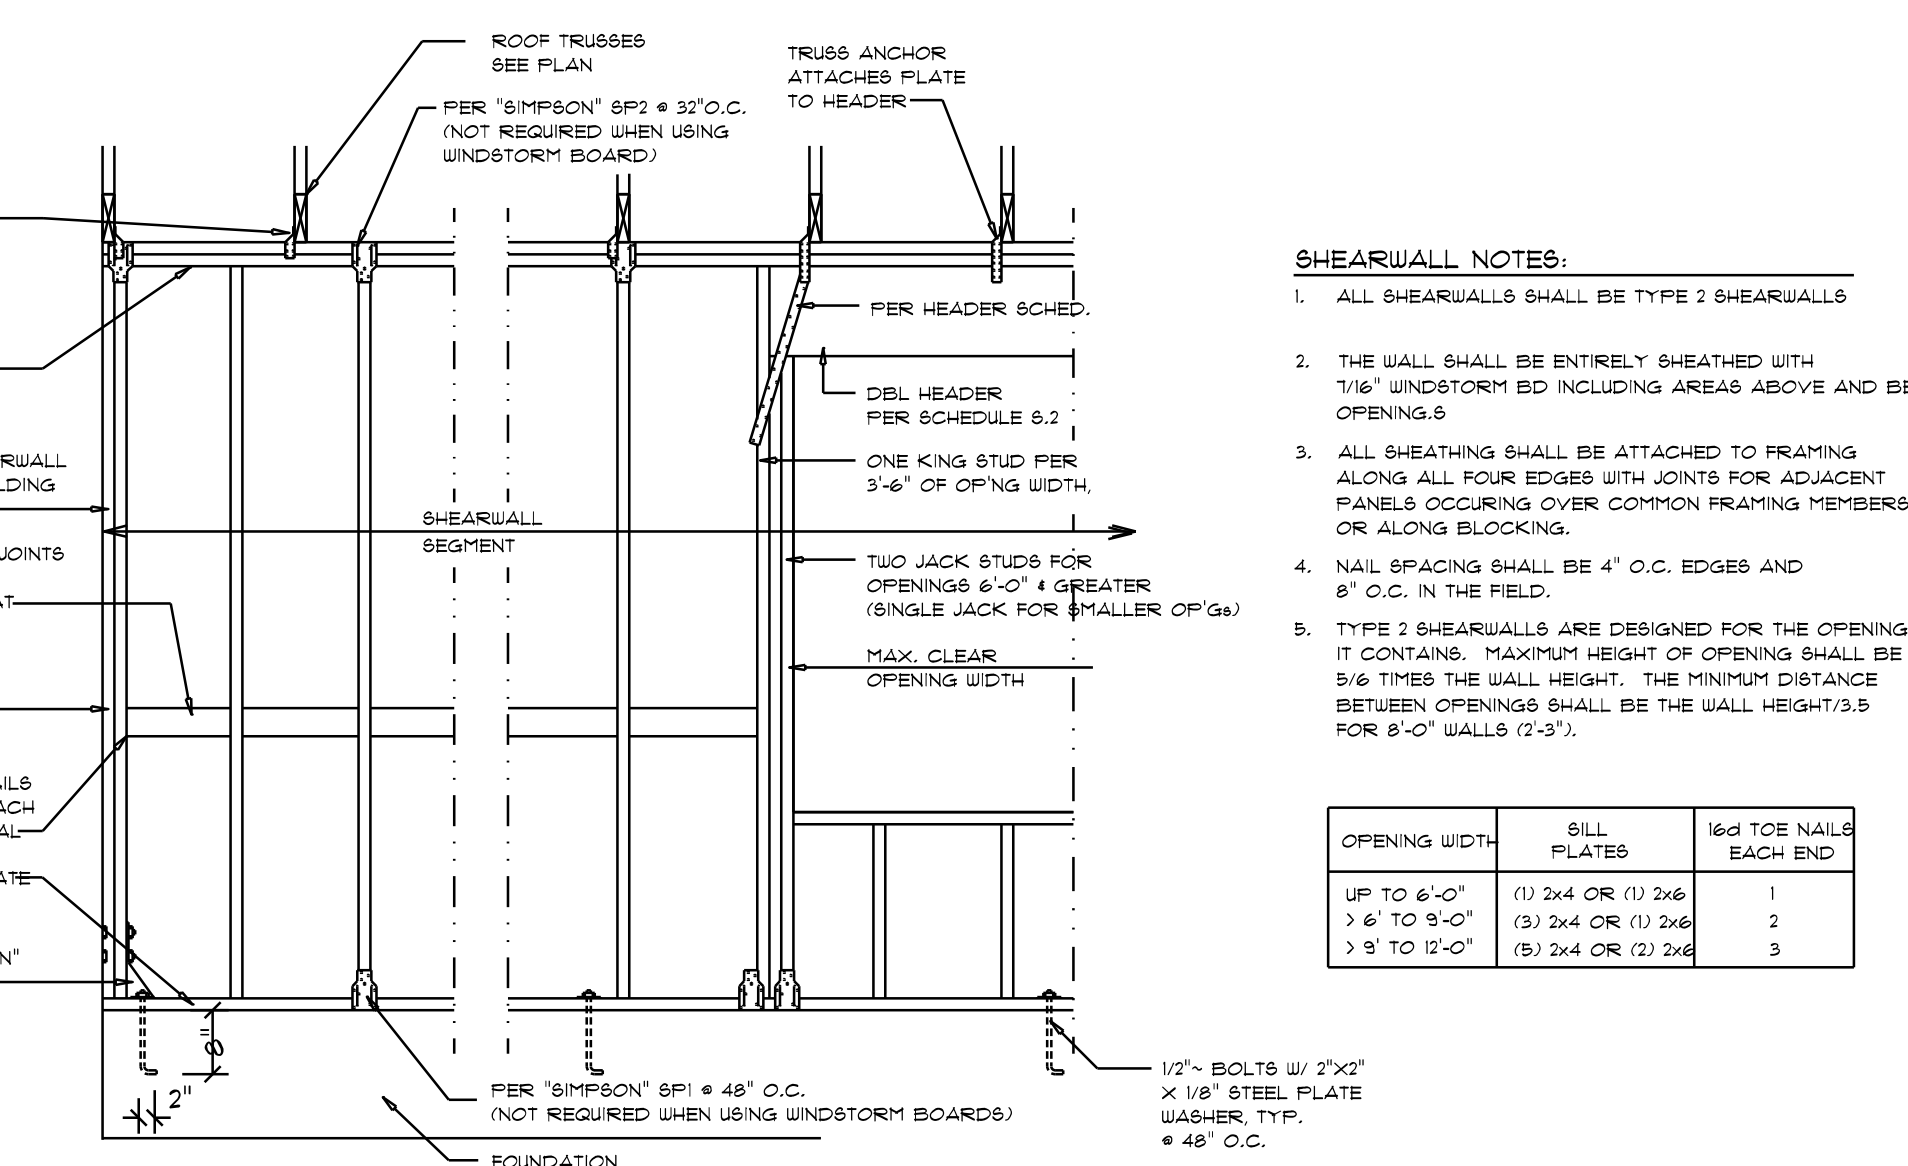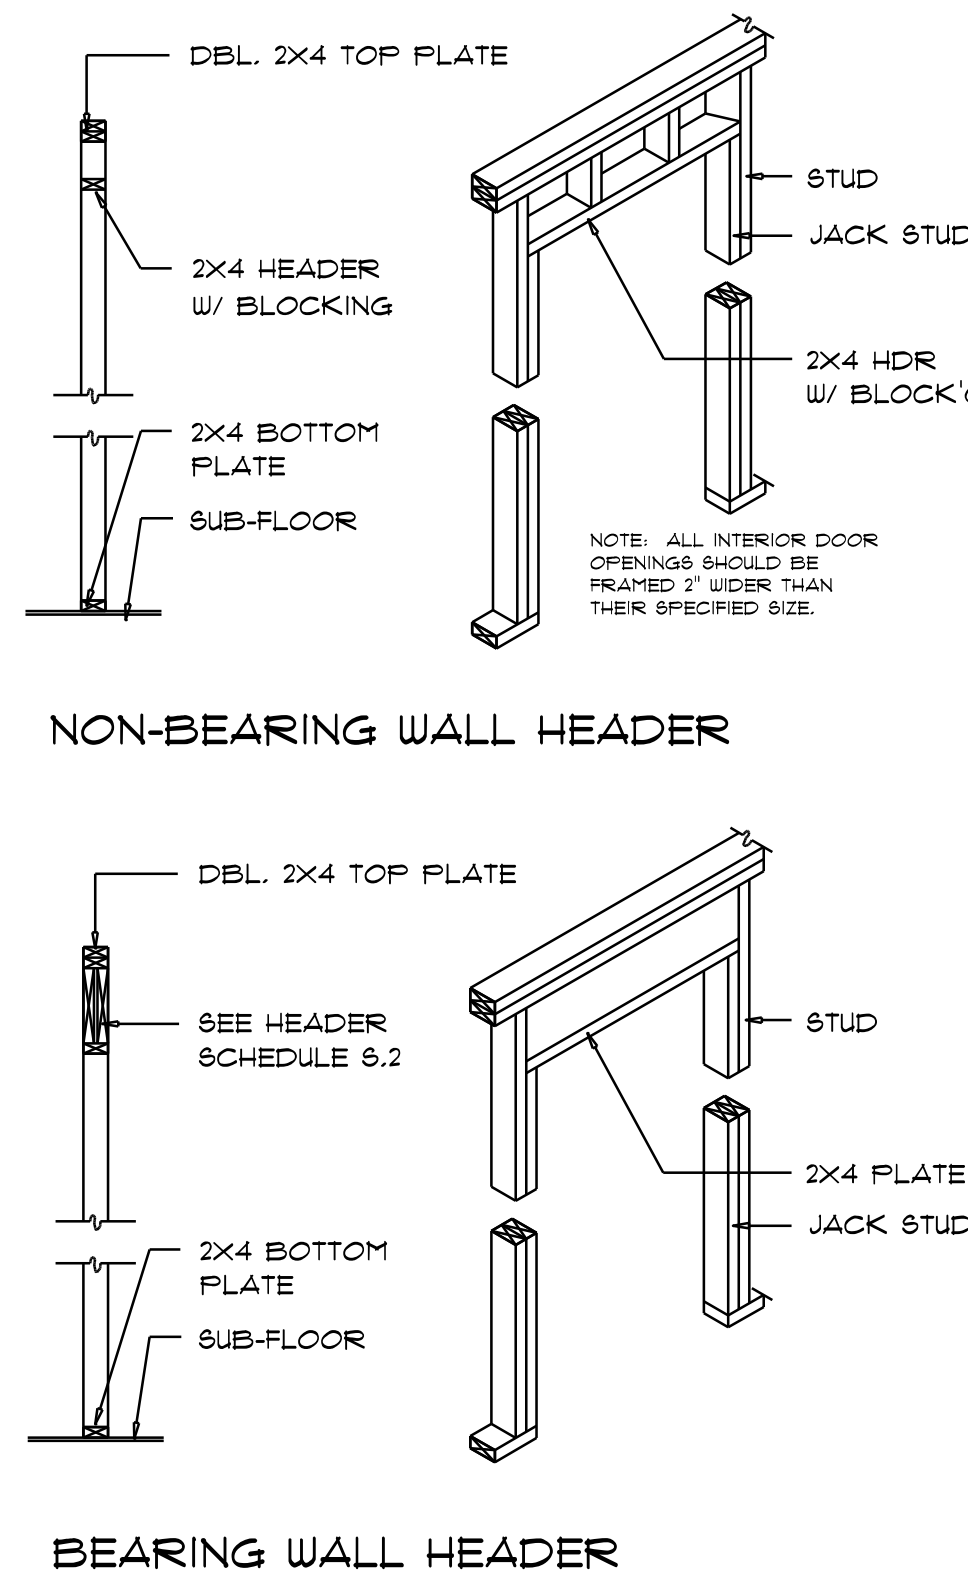

Shear Wall DETAILS

SCALE: NONE

REVISIONS
Aug. 7th, 2024

A CUSTOM PROJECT FOR:
NEW MILLENNIUM - GUARD HOUSE
LAKE CITY, FLORIDA

NICHOLAS PAUL GEISLER ARCHITECT
1758 N.W. Brown Rd.
Lake City, FL 32095
(386) 755-9021
N.C.A.R.B. Certified

SHEET NUMBER
S.4
OF 4 SHEETS

N. P. GEISLER
Digitally signed by N. P. GEISLER
DN: CN = N. P. GEISLER, email = ngeisler47@gmail.com, C = US, O = ARCHITECT, OU = AR0007005
Date: 2024.08.01 12:05:20 -0500
AR0007005