

A BOUNDARY SURVEY IN SECTION 2 ,TOWNSHIP 5 SOUTH,
RANGE 16 EAST, COLUMBIA COUNTY, FLORIDA.

CURVE TABLE


NO.	RADIUS	DELTA	ARC	TANGENT	CHORD	CHORD BEARING
1	2914.700	03°29'43"	177.689	18.932	177.782	N31°14'09"E
2	2914.700	07°30'41"	36.019	159.986	36.019	N53°46'52"E
3	2914.700	07°34'53"	365.410	189.986	365.410	N53°46'52"E
4	2914.700	01°28'55"	73.416	377.710	73.416	N21°10'16"E
5	2914.700	03°44'23"	190.231	150.217	190.217	N34°15'24"E

[illegible]

SCALE: 1" = 40'

0 20 40 60

GRAPHIC SCALE

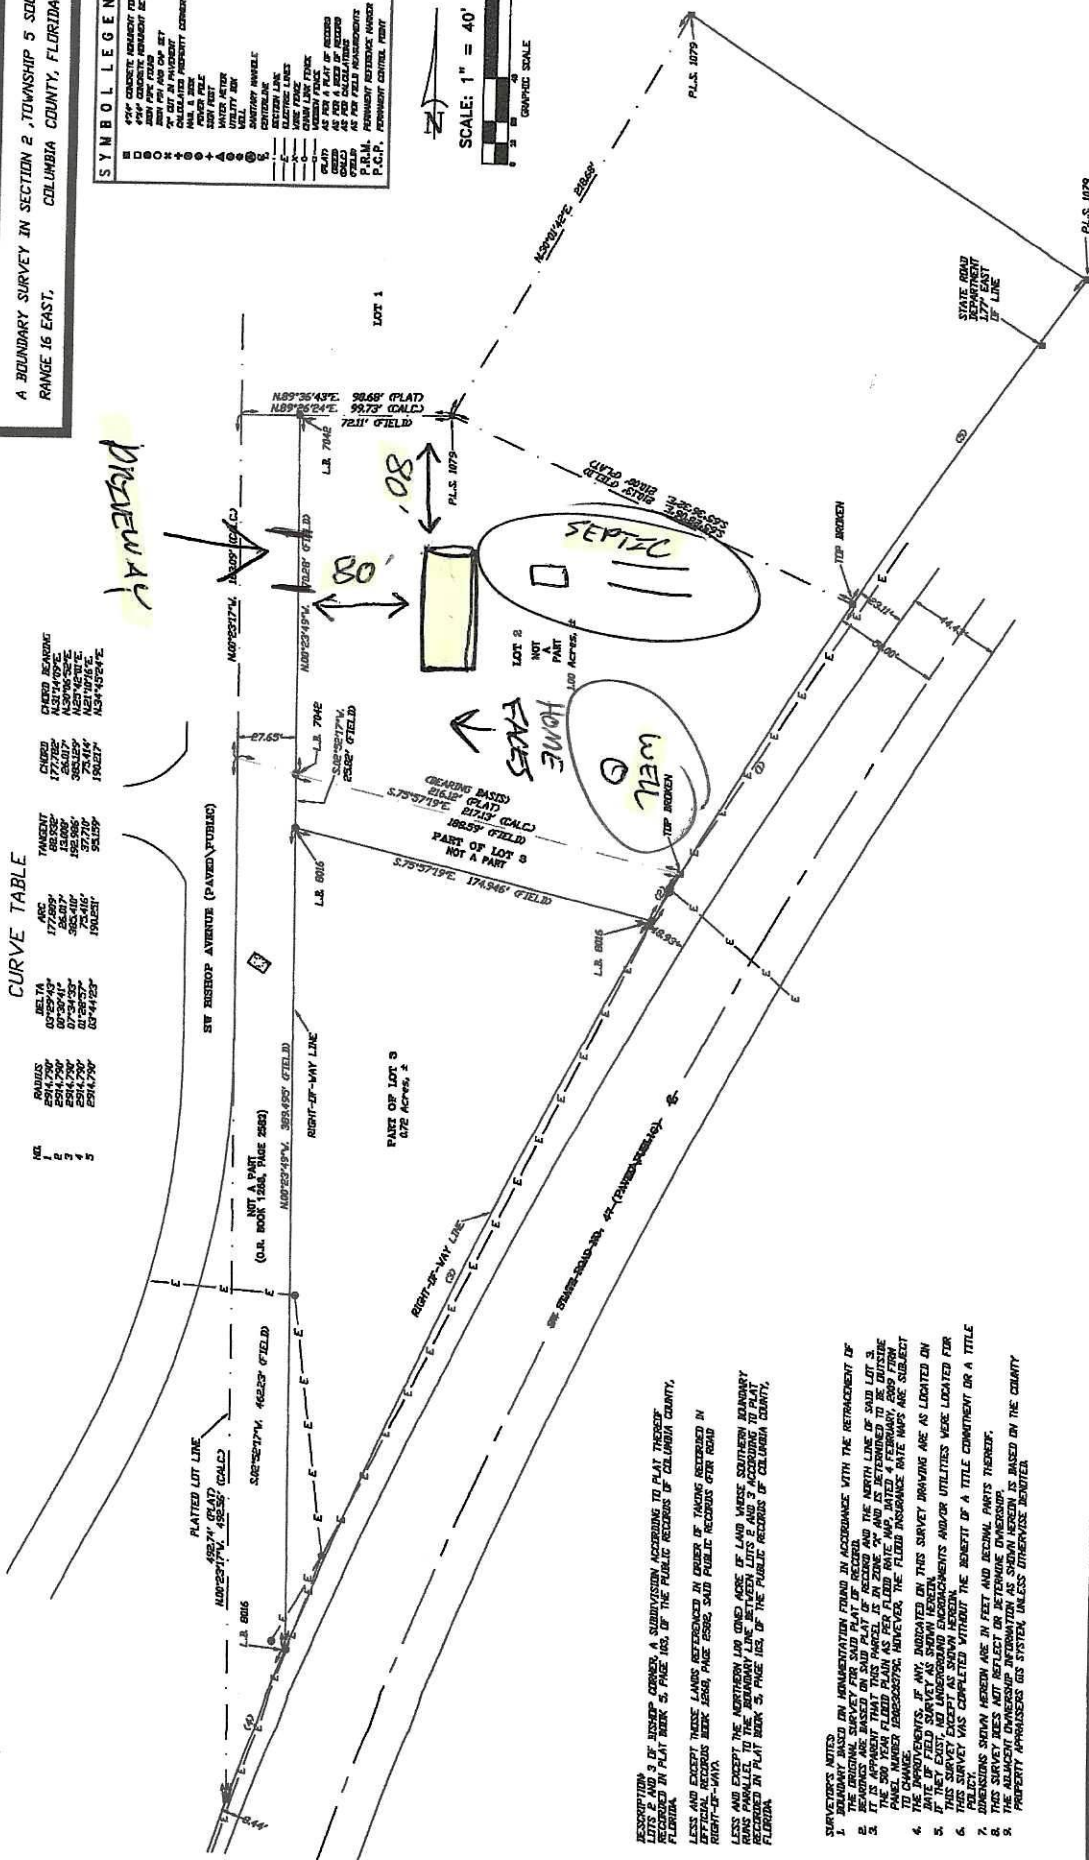

DESCRIPTION: LOTS 2 AND 9 OF JENSEN CORNER, A SUBDIVISION, ACCORDING TO PLAT THEREOF RECORDED IN PLAT BOOK 5, PAGE 102, OF THE PUBLIC RECORDS OF COLUMBIA COUNTY, FLORIDA.

[illegible]

CERTIFIED TO:

ROBERT SHEPPARD

SURVEYOR'S CERTIFICATION

I HEREBY CERTIFY THAT THIS SURVEY WAS MADE UNDER MY RESPONSIBLE CHARGE AND MEETS THE MINIMUM TECHNICAL STANDARDS AS SET FORTH BY THE FLORIDA BOARD OF PROFESSIONAL SURVEYORS AND MAPPERS IN CHAPTER 3-12, FLORIDA ADMINISTRATIVE CODE, PURSUANT TO SECTION 476.067, FLORIDA STATUTES.

10/09/23	01/19/24
10/09/23	01/19/24

NOTE) UNLESS IT BEARS THE ORIGINAL SIGNATURE AND THE ORIGINAL RAISED SEAL OF A FLORIDA LICENSED SURVEYOR AND HAPPER THIS DRAWING, SKETCH, PLAT OR MAP IS FOR INFORMATIONAL PURPOSES ONLY AND IS NOT VALID.

BRITT SURVEYING
& MAPPING, LLC



LAND SURVEYORS AND MAPPERS, L.B. # 8016

1438 SW MAIN BLVD,
LAKE CITY, FLORIDA. 32025

www.britishsurvey.com

TELEPHONE: (386) 752-7163 FAX: (386) 752-5573

WORK ORDER # L-29857

FIELD BOOK: SEE PAGE(S): FILE

WINSTON PI

SW BISHOP AVE
CITY CLUSTER

SW STATE ROAD 47

