

DATE 05/11/2010

Columbia County Building Permit
This Permit Must Be Prominently Posted on Premises During Construction

PERMIT
000028554

APPLICANT GARY ADKINS PHONE 904 390-6603
ADDRESS 1906 RIVER OAKS ROAD JACKSONVILLE FL 32207
OWNER SUNIL & PRAVINA PATEL PHONE 364-5730
ADDRESS 518 SW WINDSOR DRIVE LAKE CITY FL 32024
CONTRACTOR JEFFREY YOUNG/RENAISSANCE POOL PHONE 904 390-6603
LOCATION OF PROPERTY 90W, TL ON WINDSOR DR, AROUND CURVE, 3RD HOUSE ON RIGHT

TYPE DEVELOPMENT SWIMMING POOL ESTIMATED COST OF CONSTRUCTION 42000.00
HEATED FLOOR AREA TOTAL AREA HEIGHT STORIES
FOUNDATION WALLS ROOF PITCH FLOOR
LAND USE & ZONING PRRD MAX. HEIGHT
Minimum Set Back Requirments: STREET-FRONT 30.00 REAR 25.00 SIDE 25.00
NO. EX.D.U. 0 FLOOD ZONE N/A DEVELOPMENT PERMIT NO.

PARCEL ID 31-3S-16-02411-110 SUBDIVISION HILLS OF WINDSOR
LOT 10 BLOCK PHASE UNIT 0 TOTAL ACRES 3.00

CPC056645
Culvert Permit No. Culvert Waiver Contractor's License Number Applicant/Owner/Contractor
EXISTING X10-128 BK HD N
Driveway Connection Septic Tank Number LU & Zoning checked by Approved for Issuance New Resident
COMMENTS: NOC ON FILE

Check # or Cash 2070

FOR BUILDING & ZONING DEPARTMENT ONLY

(footer/Slab)

Temporary Power date/app. by Foundation date/app. by Monolithic date/app. by
Under slab rough-in plumbing date/app. by Slab date/app. by Sheathing/Nailing date/app. by
Framing date/app. by Insulation date/app. by
Rough-in plumbing above slab and below wood floor date/app. by Electrical rough-in date/app. by
Heat & Air Duct date/app. by Peri. beam (Lintel) date/app. by Pool date/app. by
Permanent power date/app. by C.O. Final date/app. by Culvert date/app. by
Pump pole date/app. by Utility Pole date/app. by M/H tie downs, blocking, electricity and plumbing date/app. by
Reconnection date/app. by RV date/app. by Re-roof date/app. by

BUILDING PERMIT FEE \$ 210.00 CERTIFICATION FEE \$ 0.00 SURCHARGE FEE \$ 0.00
MISC. FEES \$ 0.00 ZONING CERT. FEE \$ 50.00 FIRE FEE \$ 0.00 WASTE FEE \$
FLOOD DEVELOPMENT FEE \$ FLOOD ZONE FEE \$ CULVERT FEE \$ TOTAL FEE 260.00
INSPECTORS OFFICE L. Hobbs / GT CLERKS OFFICE CH

NOTICE: IN ADDITION TO THE REQUIREMENTS OF THIS PERMIT, THERE MAY BE ADDITIONAL RESTRICTIONS APPLICABLE TO THIS PROPERTY THAT MAY BE FOUND IN THE PUBLIC RECORDS OF THIS COUNTY. AND THERE MAY BE ADDITIONAL PERMITS REQUIRED FROM OTHER GOVERNMENTAL ENTITIES SUCH AS WATER MANAGEMENT DISTRICTS, STATE AGENCIES, OR FEDERAL AGENCIES.

"WARNING TO OWNER: YOUR FAILURE TO RECORD A NOTICE OF COMMENCEMENT MAY RESULT IN YOUR PAYING TWICE FOR IMPROVEMENTS TO YOUR PROPERTY. IF YOU INTEND TO OBTAIN FINANCING, CONSULT WITH YOUR LENDER OR AN ATTORNEY BEFORE RECORDING YOUR NOTICE OF COMMENCEMENT."

EVERY PERMIT ISSUED SHALL BECOME INVALID UNLESS THE WORK AUTHORIZED BY SUCH PERMIT IS COMMENCED WITHIN 180 DAYS AFTER ITS ISSUANCE, OR IF THE WORK AUTHORIZED BY SUCH PERMIT IS SUSPENDED OR ABANDONED FOR A PERIOD OF 180 DAYS AFTER THE TIME THE WORK IS COMMENCED. A VALID PERMIT RECIEVES AN APPROVED INSPECTION EVERY 180 DAYS. WORK SHALL BE CONSIDERED NOT SUSPENDED, ABANDONED OR INVALID WHEN THE PERMIT HAS RECIEVED AN APPROVED INSPECTION WITHIN 180 DAYS OT THE PREVIOUS INSPECTION.

The Issuance of this Permit Does Not Waive Compliance by Permittee with Deed Restrictions.

- [illegible]











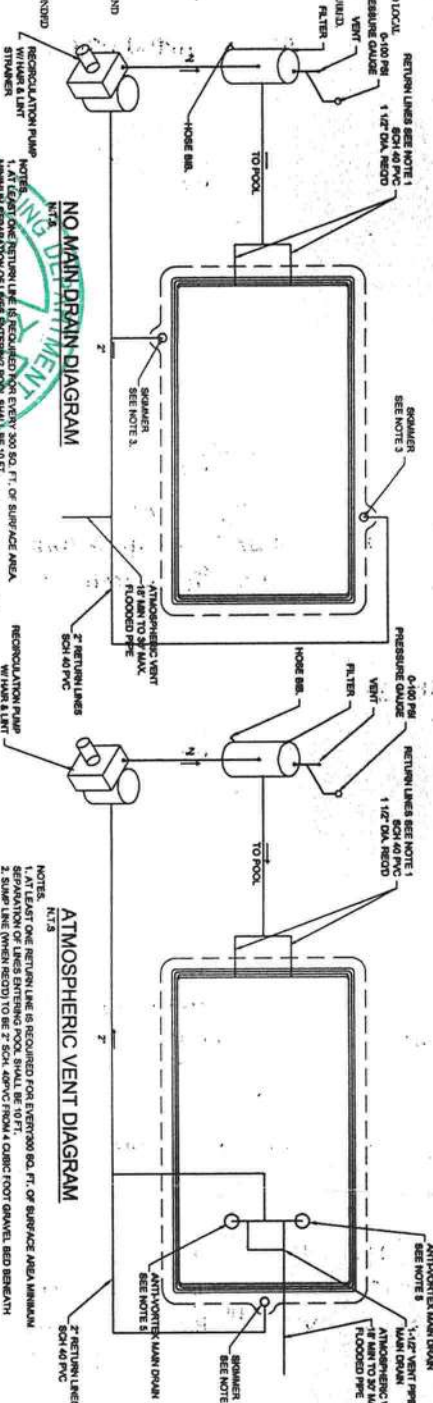[illegible][illegible]






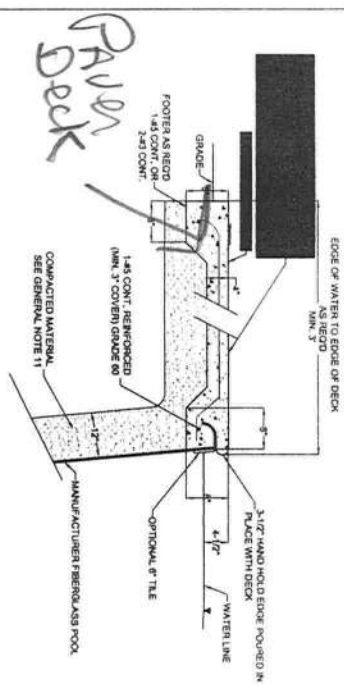

WALL SECTION

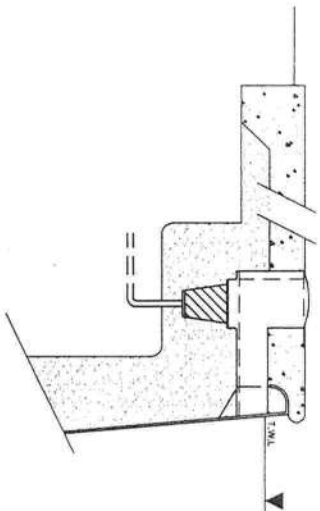


SKIMMER BOX DETAIL

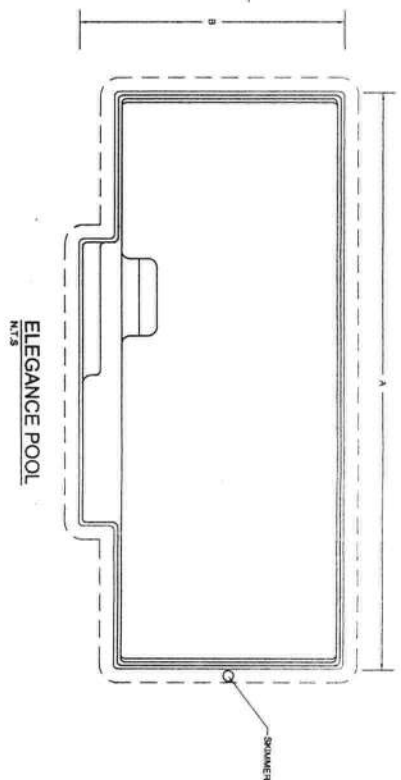


ELEGANCE POOL


MODEL	LENGTH (A)	WIDTH (B)	MAX DEPTH (C)	MIN DEPTH (D)	GALLONS
27	27'	15'	33"	38"	11,700
30	30'	15'	39"	38"	15,200
33	33'	15'	51 1/2"	38"	17,400

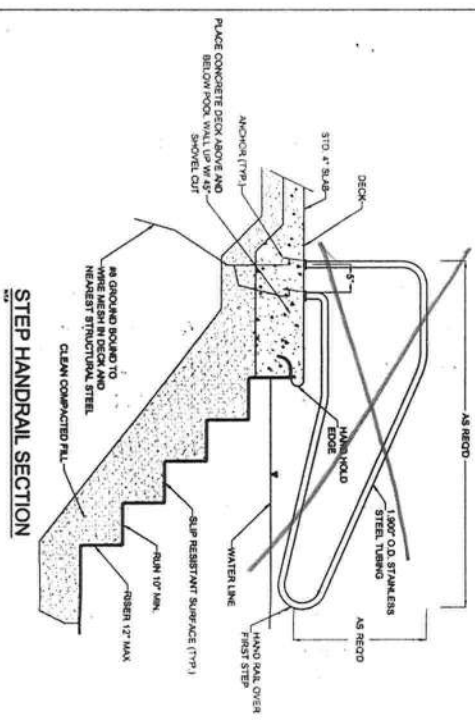


STEP HANDRAIL SECTION

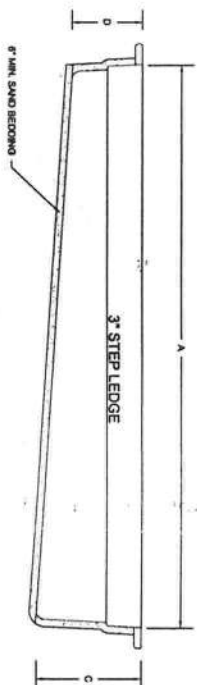

LONGITUDINAL SECTION

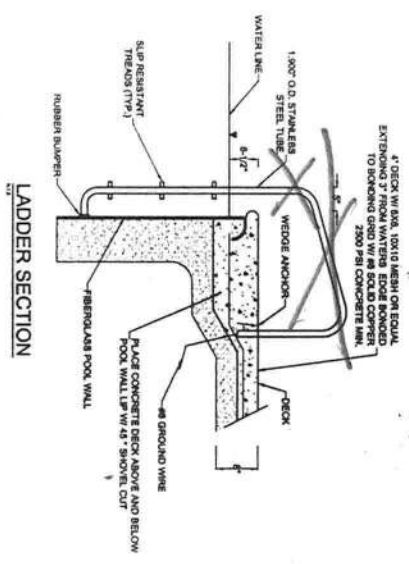

LADDER SECTION

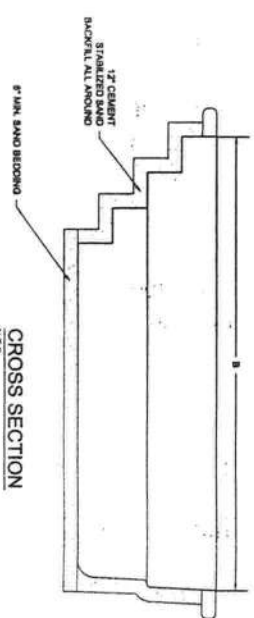

CROSS SECTION

Columbia County Building Permit Application

CK#

For Office Use Only Application # 1005-05 Date Received 5/4/10 By CK Permit # 28554
 Zoning Official B2K Date 11.05.10 Flood Zone N/A Land Use A-3 Zoning PRRD
 FEMA Map # N/A Elevation N/A MFE N/A River N/A Plans Examiner HD Date 5-10-10
 Comments _____
☒ NOC ☒ EH ☒ Deed or PA ☐ Site Plan ☐ State Road Info ☐ Parent Parcel # _____
☐ Dev Permit # _____ ☐ In Floodway ☒ Letter of Auth. from Contractor ☐ F W Comp. letter _____
 IMPACT FEES: EMS _____ Fire _____ Corr _____ Road/Code _____
 School _____ = TOTAL N/A Accessory Use

Septic Permit No. X10-128 in box Fax _____
 Name Authorized Person Signing Permit Jeffrey Young Phone 904-390-6603
 Address 1906 River Oaks Rd Jacksonville FL 32207
 Owners Name SUNIL PATEL Phone 386-752-8991
 911 Address 518 SW Windsor Ct Lake City FL
 Contractors Name Jeffrey Young Phone 904-390-6603
 Address 1906 River Oaks Rd Jacksonville FL 32207
 Fee Simple Owner Name & Address _____
 Bonding Co. Name & Address _____
 Architect/Engineer Name & Address _____
 Mortgage Lenders Name & Address _____

Circle the correct power company - FL Power & Light - Clay Elec. - Suwannee Valley Elec. - Progress Energy
 Property ID Number 31-35-16-02411-110 Estimated Cost of Construction \$42,000.00
 Subdivision Name Hills of Windsor Lot 10 Block 1 Unit _____ Phase _____
 Driving Directions Hwy 90 west, TL Windsor Ct. 3rd Place
on right

Number of Existing Dwellings on Property 1
 Construction of Swimming Pool Total Acreage 3 Lot Size 450'x350'
 Do you need a - Culvert Permit or Culvert Waiver or Have an Existing Drive Total Building Height _____
 Actual Distance of Structure from Property Lines - Front 117 Side 58 Side 100 Rear 220
 Number of Stories 2 Heated Floor Area 3360 Total Floor Area 3360 Roof Pitch _____

Application is hereby made to obtain a permit to do work and installations as indicated. I certify that no work or installation has commenced prior to the issuance of a permit and that all work be performed to meet the standards of all laws regulating construction in this jurisdiction.

Spoke to office
5/11/10



TIME LIMITATIONS OF APPLICATIONS: An application for a permit for any proposed work shall be deemed to have been abandoned 180 days after the date of filing, unless such application has been pursued in good faith or a permit has been issued; except that the building official is authorized to grant one or more extensions of time for additional periods not exceeding 90 days each. The extension shall be requested in writing and justifiable cause demonstrated.

TIME LIMITATIONS OF PERMITS: Every permit issued shall become invalid unless the work authorized by such permit is commenced within 180 days after its issuance, or if the work authorized by such permit is suspended or abandoned for a period of 180 days after the time work is commenced. A valid permit receives an approved inspection every 180 days. Work shall be considered not suspended, abandoned or invalid when the permit has received an approved inspection within 180 days of the previous approved inspection.

FLORIDA'S CONSTRUCTION LIEN LAW: Protect Yourself and Your Investment: According to Florida Law, those who work on your property or provide materials, and are not paid-in-full, have a right to enforce their claim for payment against your property. This claim is known as a construction lien. If your contractor fails to pay subcontractors or material suppliers or neglects to make other legally required payments, the people who are owed money may look to your property for payment, even if you have paid your contractor in full. This means if a lien is filed against your property, it could be sold against your will to pay for labor, materials or other services which your contractor may have failed to pay.

NOTICE OF RESPONSIBILITY TO BUILDING PERMITEE: YOU ARE HEREBY NOTIFIED: as the recipient of a building permit from Columbia County, Florida, you will be held responsible to the County for any damage to sidewalks and/or road curbs and gutters, concrete features and structures, together with damage to drainage facilities, removal of sod, major changes to lot grades that result in ponding of water, or other damage to roadway and other public infrastructure facilities caused by you or your contractor, subcontractors, agents or representatives in the construction and/or improvement of the building and lot for which this permit is issued. No certificate of occupancy will be issued until all corrective work to these public infrastructures and facilities has been corrected.

WARNING TO OWNER: YOUR FAILURE TO RECORD A NOTICE OF COMMENCEMENT MAY RESULT IN YOU PAYING TWICE FOR IMPROVEMENTS TO YOUR PROPERTY. A NOTICE OF COMMENCEMENT MUST BE RECORDED AND POSTED ON THE JOB SITE BEFORE THE FIRST INSPECTION. IF YOU INTEND TO OBTAIN FINANCING, CONSULT WITH YOUR LENDER OR ATTORNEY BEFORE RECORDING YOUR NOTICE OF COMMENCEMENT.

OWNERS CERTIFICATION: I hereby certify that all the foregoing information is accurate and all work will be done in compliance with all applicable laws and regulating construction and zoning. I further understand the above written responsibilities in Columbia County for obtaining this Building Permit.



 Owners Signature


CONTRACTORS AFFIDAVIT: By my signature I understand and agree that I have informed and provided this written statement to the owner of all the above written responsibilities in Columbia County for obtaining this Building Permit including all application and permit time limitations.



 Contractor's Signature (Permittee)

Contractor's License Number CPC056045
 Columbia County
 Competency Card Number _____

Affirmed under penalty of perjury to by the Contractor and subscribed before me this 3 day of May 2010.
 Personally known X or Produced Identification _____

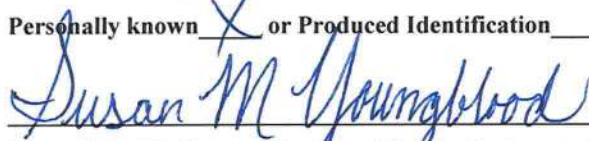

 State of Florida Notary Signature (For the Contractor)

SEAL:

NOTARY PUBLIC-STATE OF FLORIDA
 Susan M. Youngblood
 Commission # DD798773
 Expires: AUG. 07, 2012
 BONDED THRU ATLANTIC BONDING CO., INC.


Florida Department of Health - Environmental Health Division - Bureau of Water Programs
Florida Approved Main Drain Cover List that meets ASME/ANSI A112.19.8-2007

This document lists covers for main drains that meet Florida rule, 64E-9, Florida Administrative Code, and are certified to ASME/ANSI A112.19.8-2007, as required by the Virginia Graeme Baker Pool & Spa Safety Act of 2007.
 This list is not exhaustive and covers will be added as the Florida Department of Health becomes aware of additional certified covers.
 updated 12/24/09

Manufacturer	Model	Size	Open Area (sq. in.)	ASME Rated Flow, gpm	Florida Max Flow in gpm at 1.5 fpi	Testing Lab	Comments
AquaStar Pool Products, San Diego, CA	LPBAV-XXX	8" round	50.1	152	< 50	IAPMO	XXX = denotes a color
	8AV-XXX	8" round	50.1	152	< 50	IAPMO	
	10AV-XXX	10" round	11.2	206	52.6		
	12AV-XXX	12" round	44.2	224	207		
	14AV-XXX	14" round	44.2	224	207		
	16AV-XXX	16" round	85.2	361	361		
	18AV-XXX	18" round	176.8	528	528		
	20AV-XXX	20" round	340.8	1444	1444		
	32CDF-LAC-XXX-32"	32" X 32"	50.1	469	234		
	32CDF-LAC-XXX-32"	32" X 32"	25.9	242	121		
	32CDF-LAC-XXX-32"	32" X 32"	22.6	211	106		
	32CDF-LAC-XXX-32"	32" X 32"	22.6	211	106		
	1216XXX	16" X 16"	101	460 floor/445 wall	460		16x16 is designed to fit 12x12 sump
	RT1216XXX	16" X 16"	101	460 floor/445 wall	460		
	6HPXXX	6" round	11.4	224 floor/wall	53.6 floor/wall		skimmer equalizer line, etc
	SUN12XXX	12" X 12"	35.3	280 floor/wall	166 floor/wall		Main drain
Custom Molded Products Tyrore, GA	25205-12x	12"x12"	35.66	220	167	UL	220 GPM 12x12 Pool Drain
	25201-xxx	8" round	12.36	170	58	UL	170 GPM Spa Suction
	25202-2xx	9" round	12.36	172	58	UL	172 GPM Spa Suction
	25215-xxx	6" round	12.80	190	60	UL	190 GPM Spa Suction
	25505-06x	6" round	36.9	170 floor or wall	170	IAPMO	
	25505-18x	18" x 18"	155.6	610 floor or wall	610	IAPMO	
	25539-70x	7.5" round	13.4	146	62	IAPMO	With Mud Ring (146 GPM)
	25539-80x	7.5" round	13.4	146	62	IAPMO	With Mud Ring (146 GPM)
	25546-70x	7.5" round	13.4	146	62	IAPMO	With Mud Ring (146 GPM)
	25513-70x	7.5" round	13.4	146	62	IAPMO	With Sump and Two 2" Threaded Outlets (146 GPM)
	25513-80x	7.5" round	13.4	146	62	IAPMO	With Sump and Two 2" Pipe Outlets (146 GPM)
	25515-70x	7.5" round	13.4	146	62	IAPMO	With Sump and Two 2" Pipe Outlets (146 GPM)
	25516-70x	7.5" round	13.4	146	62	IAPMO	With Sump and Two 2" Pipe Outlets (146 GPM)
	25517-70x	7.5" round	13.4	146	62	IAPMO	With Sump and Two 1.5" Pipe Outlets (146 GPM)
	25517-70x	7.5" round	13.4	146	62	IAPMO	With Sump and Two 1.5" Pipe Outlets (146 GPM)
Current Systems Inc.	RF125	18" X 23"	173.76	175	175	NSF	
	RF127	20" X 44"	340.27	2032	1598	NSF	
Eureka Manuf Co. Bismarck, ND	AV 20X20	20"X20"	73.6	223	223	IAPMO	covers 12"x12" opening All stainless steel
	AV 28X28	28"X28"	108.9	495	495		
	AV 32X32	32"X32"	144.3	675	675		
	AV 44X44	44"X44"	209.1	975	975		
Hayward Industries, Inc. Elizabeth, NJ	WG1048E	8" round	6.9	125.6	37.8	NSF	
	WG1048EW	8" round	8.1	72	37.8		
	WG1031B	9" round	17.61	112	63.7		
	WG1032B	12"x12"	32.37	256	152		
	WG1033B	16" x 16"	71.25	560	333		
	WG1031 BHF	9" round	23.19	440 floor / 224 wall	109	IAPMO	
	WG1032 BHF	12"x12"	41.01	545 floor / 208 wall	193	IAPMO	
	WG1033	18"x18"	92.72	690 floor / 732 wall	432	IAPMO	
Heatz Enterprises	15X15	15"x15"	61.5	200 gpm wall or floor	200 gpm wall or floor	IAPMO	STAINLESS-STEEL
Lawson Aquatics, Inc. Naples, FL	MLD-SB-1212 - sump & grate	12"x12"	61.3	450	360	NSF	
	MLD-SB-1818 - sump & grate	18" x 18"	183.1	816	816		
	MLD-FG-0609	9"x9"	42.12	156	156		
	MLD-FG-1212	12"x12"	61.3	340	340		
	MLD-FG-1818	18" x 18"	183.06	816	816		
	MLD-FG-1818	18" x 18"	183.06	712	712		
	MLD-FG-1836	18" x 36"	343	1496	1496		
	MLD-SG-06-WF	6" round sump & grate	343.44	Floor 2080, Wall 1496	1614		Skimmer Equalizer grate
	MD-FG-2424	24" X 24"	216	812	812	NSF/IAPMO	
	640-801xV	5" x 5"	9.02				
	640-803xV	5" x 5"	9.02				
New Water Solutions, aka DE-360, M & X (8")		5.5 to 8" with adaptor to 9 x 9	27	123	123	IAPMO	
Palm Springs, FL							
Neptune-Benson Ann Arbor, MI	3030AEC	30" x 30"	128.21	1432	600	NSF	
Paramount Pool and Spa Systems Chandler, AZ	SDX and SDX Retro					IAPMO	XX = denotes color
	SDX-162-2212-XXX for concrete	10" round	43.2	200	200		
	SDX-162-2212-XXX for fiberglass	10" round	43.2	200	200		
	SDX-192-2212-XXX Retro	10" round	43.2	200	200		
	MDX2	MDX SUMP	21.11	90	90		Will fit MDX2 or MDX Sump only- typically for new construction
Paddock Pool Equip Co. Inc Rock Hill, SC	1818ESMD w/2424PCDC	18" x 18"	185 est	1420	874	NSF	2 minimum, sump box married
	1414ESMD w/2020PCDC	14" x 14"	122 est	1200	572		All stainless steel
	2040 ESMD w/ two 2020PCGO	20" x 20"	243 est	1960	1145		
	2424PCFC	24" X 24"	212	915	915		
	2020PCGO	20" X 20"	122.15	1200	572		
	2424PCDC	24" X 24"	186.6	1420	874		
	2020PCGO	20" X 20"	122.15	960	572		
	2040PCGO	20" X 40"	244.28	1960	1145		
	2448PCFC	24" X 48"	425.78	3500	1996		
	2020PCGO	20" X 20"	122.15	1200	572		
	2040 ESMD-20	20" X 40"					Two 20x20 PC90
	50010x	8" round	15.35	889 floor 799 wall	72	NSF	
Pentair Water Pool and Spa, Sanford, NC	50011x	8" round w/ sump	15.35	106 floor 81 wall	72		
	50012x	8" round w/ sump	15.35	79 floor 75 wall	72		
	50013x	8" round w/ sump	15.35	107 floor 93 wall	72		
	50014x	8" round w/ sump	15.35	106 floor 81 wall	72		
Shasta Industries, dba AIA Phoenix, AZ	Channel Drain 552221	31.5" x 7"	49.5 est	196	196	NSF	These channel drains are 'unblockable' drains Various dimensions available
Tridione Safety Systems, LLC Glenview, IL	TTTS-2800	8" round	9.7	68.8	45	NSF	
Waterway Plastics Oakland, CA	640-231XV	8"	11.83	100	55	UL	
	640-311XV	10"	14.34	100	67		
	640-472XV	12" X 12"	62.4	356	292		
	640-470-VX	9" X 9"	39.9	289	187		
	640-368X V	5" round	9.02	76	42		
	640-470X V	8" X 18"	159.6	540	540		
	640-501V	5.11" round	9.02	164 wall only	42		Skimmer Equalizer grate
	640-603V	5.11" round	9.02	106 wall only	42		
World Wide Sports, LLC, St. Louis, MO	Star 100	8" round	24	80	80	IAPMO	

Manufacturer	Comments
G.O. Industries, Valencia, CA	Did not respond to inquiry and Website did not show anything applicable to public pools
Hydroair, Unit of ITT, Santa Ana, CA	Did not respond to inquiry and Website did not show anything applicable to public pools
ICON Health and Fitness, Inc., Logan, UT	Did not respond to inquiry and Website did not show anything applicable to public pools
ITT Marlow, Div of ITT Fluid Technology Corp., Midland Park, NJ	Did not respond to inquiry and Website did not show anything applicable to public pools
Jason International Inc., North Little Rock, AR	Did not respond to inquiry and Website did not show anything applicable to public pools
Rueter Systems Corp., Santa Ana, CA	Did not respond to inquiry and Website did not show anything applicable to public pools
C G Air Systems Inc., Ste-Marguerite, Quebec, Canada	Indicated no drain covers meet ASME 112.19.8
Current Systems, Inc., Celabass, CA Facility: Dunnellon, FL	Indicated no drain covers meet ASME 112.19.8
Hydrasouth, Santa Ana, CA	Company only sells fittings for jetted bathtubs manufacturers, none applicable to public pools
Universal White Cement Company, Inc., Glendale, AZ	Indicated no drain covers meet ASME 112.19.8
NCO Products Mfg. Co., South El Monte, CA	Indicated no drain covers meet ASME 112.19.8
Manufacturers should email evidence regarding their lab test approval and specs listed above to bob_vincent@doh.state.fl.us	

Used by
 Leisure Pools
 #MAIN DRAIN
 25215-001

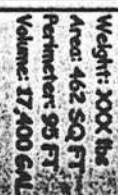


Lakare Fuchs
4802 Dividend Dr.
San Antonio, TX 78219
Phone: (210)883-7477
www.lakarefuchs.com



Elegance 33

Send to:	1
The Fourth	
due	
due	02/12/07
due	NOT TO SCALE

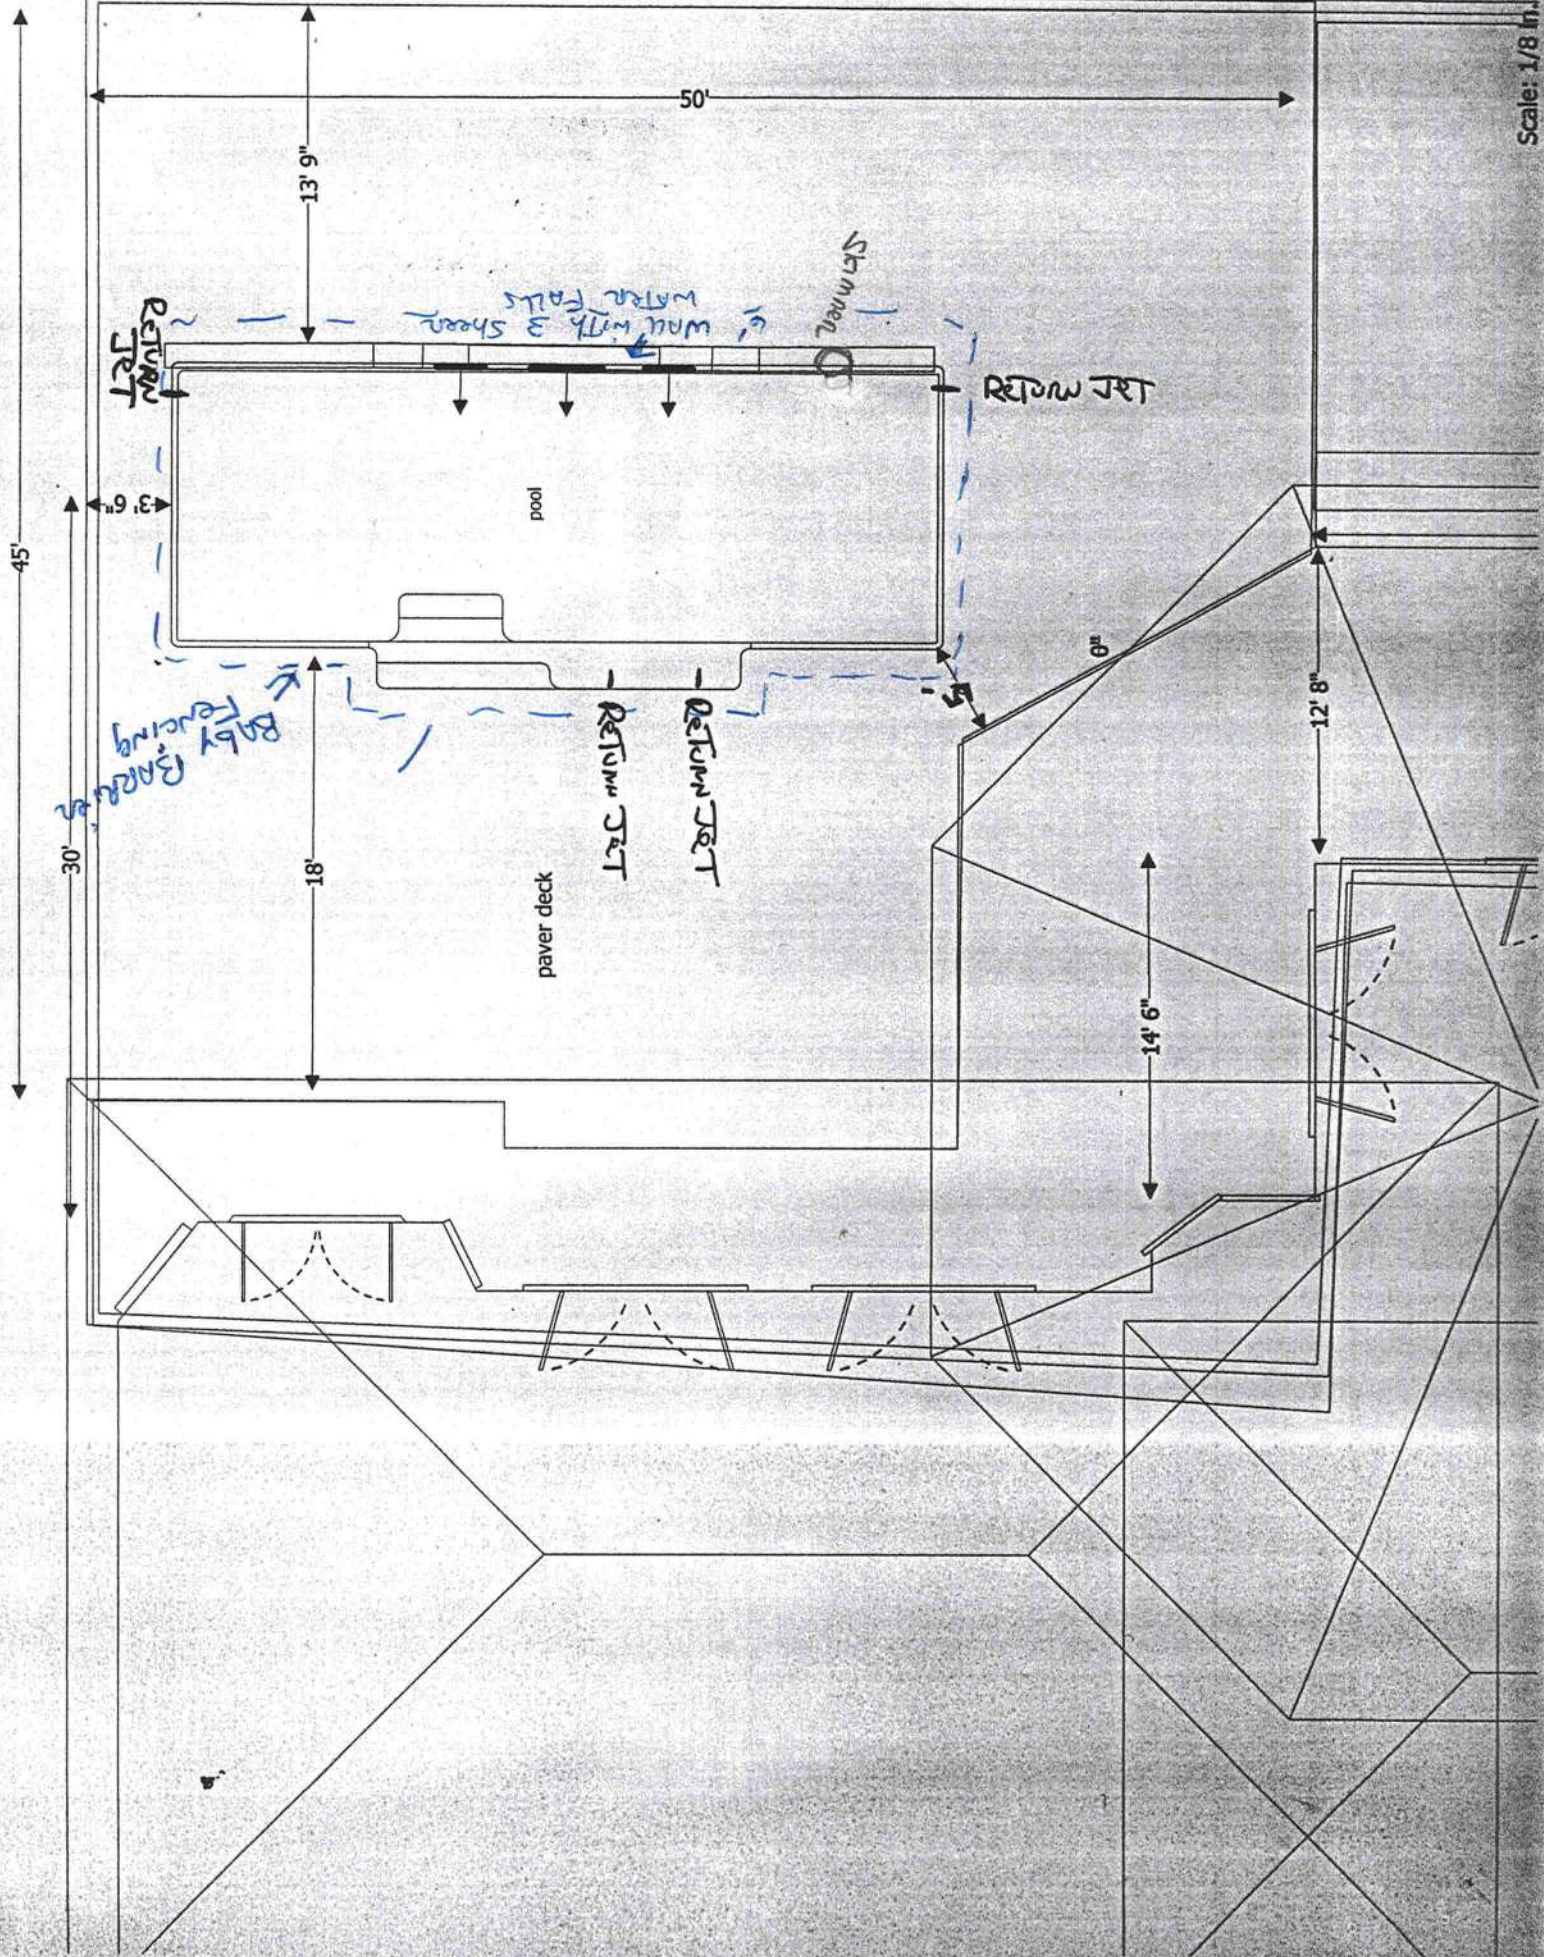

SUBCONTRACTOR VERIFICATION FORM

 APPLICATION NUMBER 1005-05 CONTRACTOR Renaissance Pools PHONE (904) 572-1003

THIS FORM MUST BE SUBMITTED PRIOR TO THE ISSUANCE OF A PERMIT

In Columbia County one permit will cover all trades doing work at the permitted site. It is **REQUIRED** that we have records of the subcontractors who actually did the trade specific work under the permit. Per Florida Statute 440 and Ordinance 89-6, a contractor shall require all subcontractors to provide evidence of workers' compensation or exemption, general liability insurance and a valid Certificate of Competency license in Columbia County.

Any changes, the permitted contractor is responsible for the corrected form being submitted to this office prior to the start of that subcontractor beginning any work. Violations will result in stop work orders and/or fines.

ELECTRICAL <i>need update</i>	Print Name <u>David Prothe Electrical</u> License #: <u>EC0005923</u> Signature <u>[Signature]</u> Phone #: <u>(904) 572-7225</u>
MECHANICAL/ A/C	Print Name _____ Signature _____ License #: _____ Phone #: _____
PLUMBING/ GAS	Print Name _____ Signature _____ License #: _____ Phone #: _____
ROOFING	Print Name _____ Signature _____ License #: _____ Phone #: _____
SHEET METAL	Print Name _____ Signature _____ License #: _____ Phone #: _____
FIRE SYSTEM/ SPRINKLER	Print Name _____ Signature _____ License #: _____ Phone #: _____
SOLAR	Print Name _____ Signature _____ License #: _____ Phone #: _____

Specialty License	License Number	Sub-Contractors Printed Name	Sub-Contractors Signature
MASON			
CONCRETE FINISHER			
FRAMING			
INSULATION			
STUCCO			
DRYWALL			
PLASTER			
CABINET INSTALLER			
PAINTING			
ACOUSTICAL CEILING			
GLASS			
CERAMIC TILE			
FLOOR COVERING			
ALUM/VINYL SIDING			
GARAGE DOOR			
METAL BLDG ERECTOR			

F. S. 440.103 Building permits; identification of minimum premium policy.—Every employer shall, as a condition to applying for and receiving a building permit, show proof and certify to the permit issuer that it has secured compensation for its employees under this chapter as provided in ss. 440.10 and 440.38, and shall be presented each time the employer applies for a building permit.

NOTICE OF COMMENCEMENT

Tax Parcel Identification Number

31³⁵ -16-02411-110

County Clerk's Office Stamp or Seal

THE UNDERSIGNED hereby gives notice that improvements will be made to certain real property, and in accordance with Section 713.13 of the Florida Statutes, the following information is provided in this NOTICE OF COMMENCEMENT.

1. Description of property (legal description): Lot 10 PB 1 Pg 1-3 Hills of Windsor
a) Street (job) Address: 518 SW Windsor Dr. CT
2. General description of improvements: Swimming Pool
3. Owner Information
a) Name and address: Sunil Patel
b) Name and address of fee simple titleholder (if other than owner):
c) Interest in property: 100%
4. Contractor Information
a) Name and address: Renaissance Pools 1906 River Oaks Rd.
b) Telephone No.: 904-390-6603 Fax No. (Opt.): 904-390-6609
5. Surety Information
a) Name and address:
b) Amount of Bond:
c) Telephone No.: Fax No. (Opt.):
6. Lender
a) Name and address:
b) Phone No.:
7. Identity of person within the State of Florida designated by owner upon whom notices or other documents may be served:
a) Name and address:
b) Telephone No.: Fax No. (Opt.):
8. In addition to himself, owner designates the following person to receive a copy of the Lienor's Notice as provided in Section 713.13(l)(b), Florida Statutes:
a) Name and address:
b) Telephone No.: Fax No. (Opt.):
9. Expiration date of Notice of Commencement (the expiration date is one year from the date of recording unless a different date is specified):

WARNING TO OWNER: ANY PAYMENTS MADE BY THE OWNER AFTER THE EXPIRATION OF THE NOTICE OF COMMENCEMENT ARE CONSIDERED IMPROPER PAYMENTS UNDER CHAPTER 713, PART I, SECTION 713.13, FLORIDA STATUTES, AND CAN RESULT IN YOUR PAYING TWICE FOR IMPROVEMENTS TO YOUR PROPERTY; A NOTICE OF COMMENCEMENT MUST BE RECORDED AND POSTED ON THE JOB SITE BEFORE THE FIRST INSPECTION. IF YOU INTEND TO OBTAIN FINANCING, CONSULT YOUR LENDER OR AN ATTORNEY BEFORE COMMENCING WORK OR RECORDING YOUR NOTICE OF COMMENCEMENT.

STATE OF FLORIDA
COUNTY OF COLUMBIA

10.

Signature of Owner or Owner's Authorized Office/Director/Partner/Manager

Print Name

The foregoing instrument was acknowledged before me, a Florida Notary, this 3 day of May, 20 10, by:
Jeff Young as owner (type of authority, e.g. officer, trustee, attorney)

fact) for Renaissance Pools (name of party on behalf of whom instrument was executed).

Personally Known ☒ OR Produced Identification ☐ Type

Notary Signature Susan M. Youngblood Notary Stamp or Seal:

NOTARY PUBLIC-STATE OF FLORIDA
Susan M. Youngblood
Commission #DD798773
Expires: AUG. 07, 2012
BONDED THRU ATLANTIC BONDING CO., INC.

11. Verification pursuant to Section 92.525, Florida Statutes. Under penalties of perjury, I declare that I have read the foregoing and that the facts stated in it are true to the best of my knowledge and belief.

Signature of Natural Person Signing (in line #10 above.)



COLUMBIA COUNTY BUILDING DEPARTMENT
 135 NE Hernando Ave, Suite B-21, Lake City, FL 32055
 Phone: 386-758-1008 Fax: 386-758-2160

LETTER OF AUTHORIZATION TO SIGN FOR PERMITS

I, Jeff Young (license holder name), licensed qualifier
 for Renaissance Pools (company name), do certify that
 the below referenced person(s) listed on this form is/are contracted/hired by me, the license
 holder, or is/are employed by me directly or through an employee leasing arrangement; or, is an
 officer of the corporation; or, partner as defined in Florida Statutes Chapter 468, and the said
 person(s) is/are under my direct supervision and control and is/are authorized to purchase
 permits, call for inspections and sign on my behalf.

Printed Name of Person Authorized	Signature of Authorized Person
1. <u>Gary Adkins</u>	1.
2.	2.
3.	3.
4.	4.
5.	5.

I, the license holder, realize that I am responsible for all permits purchased, and all work done
 under my license and fully responsible for compliance with all Florida Statutes, Codes, and
 Local Ordinances. I understand that the State and County Licensing Boards have the power and
 authority to discipline a license holder for violations committed by him/her, his/her agents,
 officers, or employees and that I have full responsibility for compliance with all statutes, codes
 and ordinances inherent in the privilege granted by issuance of such permits.

If at any time the person(s) you have authorized is/are no longer agents, employee(s), or
 officer(s), you must notify this department in writing of the changes and submit a new letter of
 authorization form, which will supersede all previous lists. Failure to do so may allow
 unauthorized persons to use your name and/or license number to obtain permits.

[Signature] License Holders Signature (Notarized) 00050045 License Number 5/12/10 Date

NOTARY INFORMATION:

STATE OF: Florida COUNTY OF: Columbia

The above license holder, whose name is Jeff Young
 personally appeared before me and is known by me or has produced identification
 (type of I.D.) on this 12 day of May, 2010

[Signature]
 NOTARY'S SIGNATURE

(Seal/Stamp)

NOTARY PUBLIC-STATE OF FLORIDA
 Susan M. Youngblood
 Commission #DD798773
 Expires: AUG. 07, 2012
 BONDED THRU ATLANTIC BONDING CO., INC.