


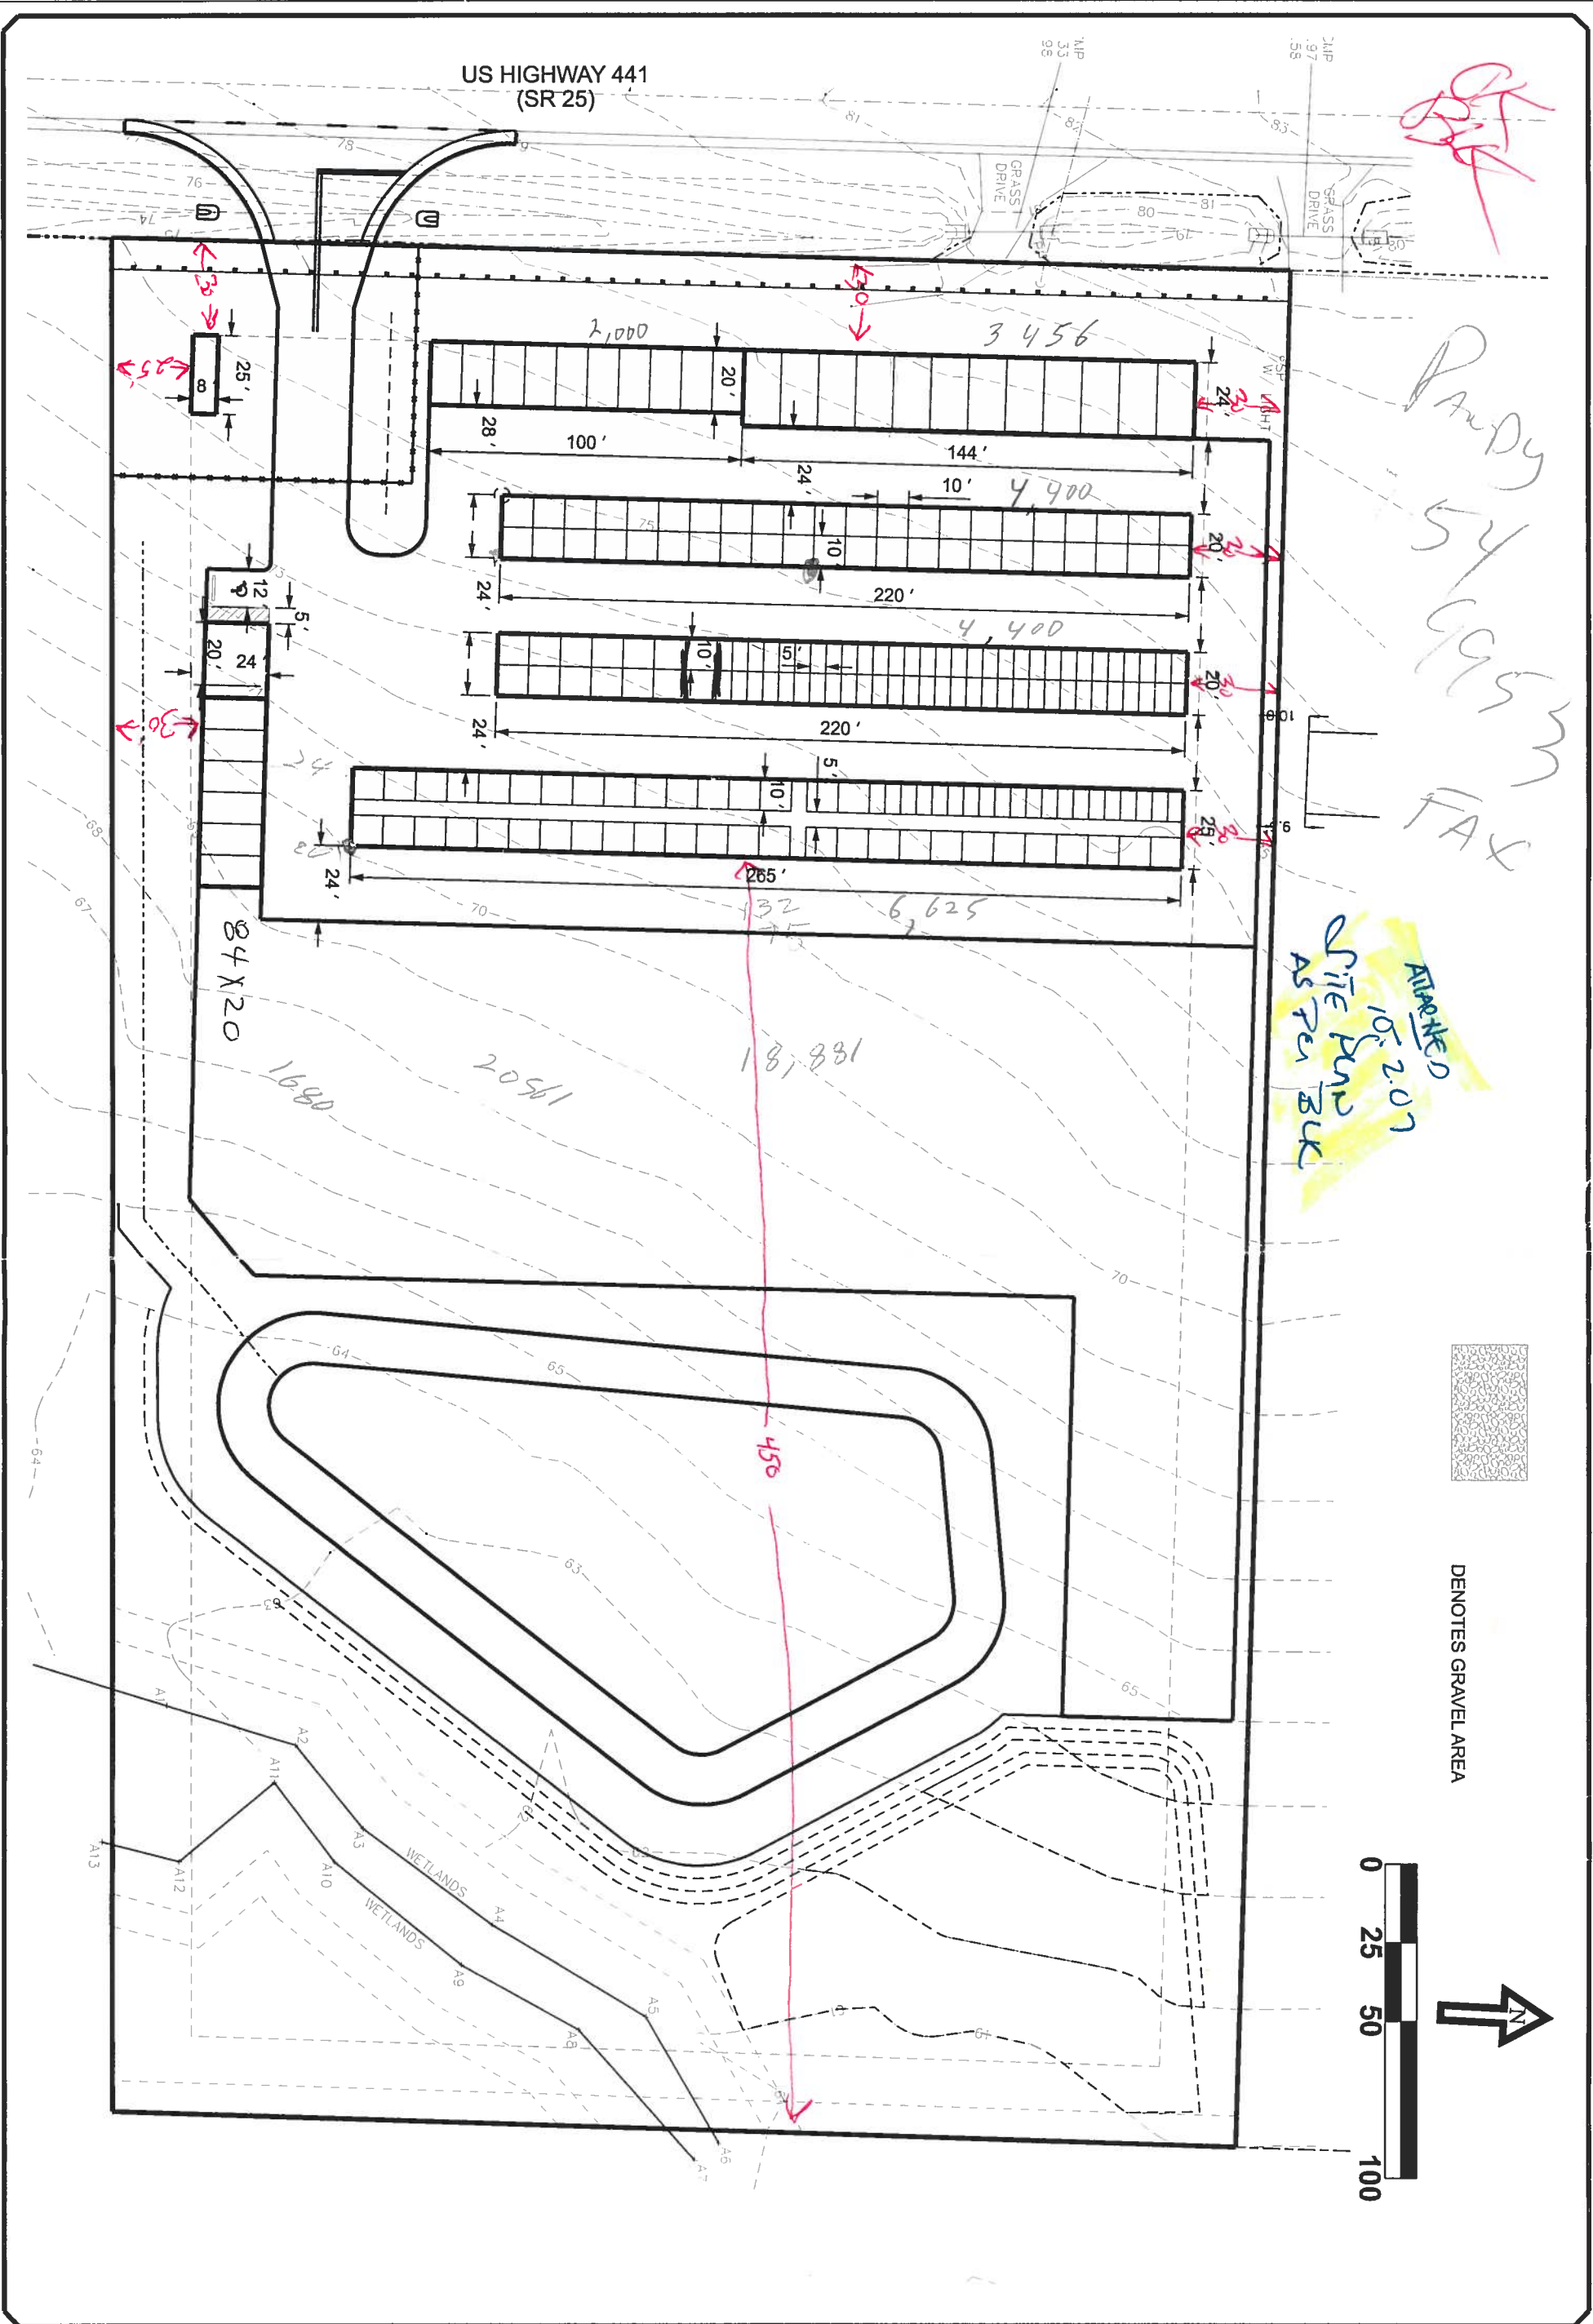

DATE		REVISION NOTES	

ELLISVILLE MINI STORAGE SITE PLAN		 P.O. Box 187 130 West Howard Street Live Oak FL, 32064 Phone: (386) 362-3678 Fax: (386) 362-6133
PROJECT NUMBER PF07-030	SHEET SP-1	