


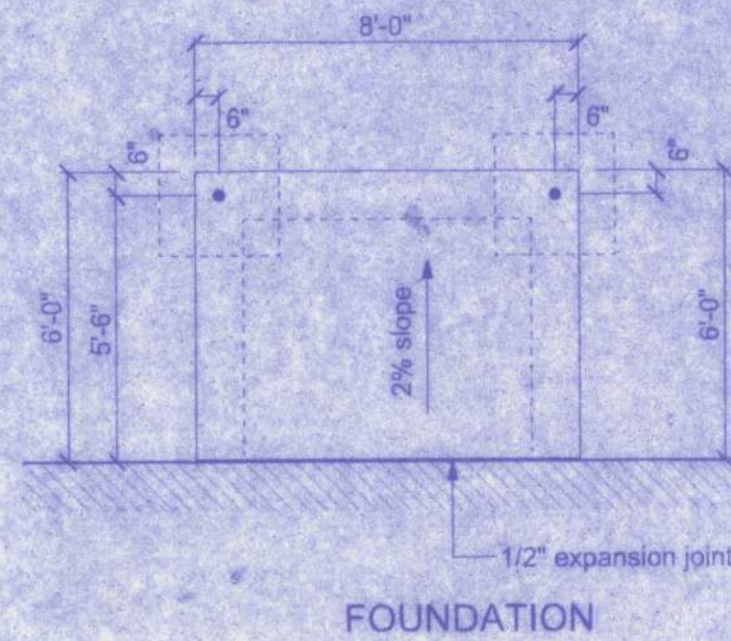
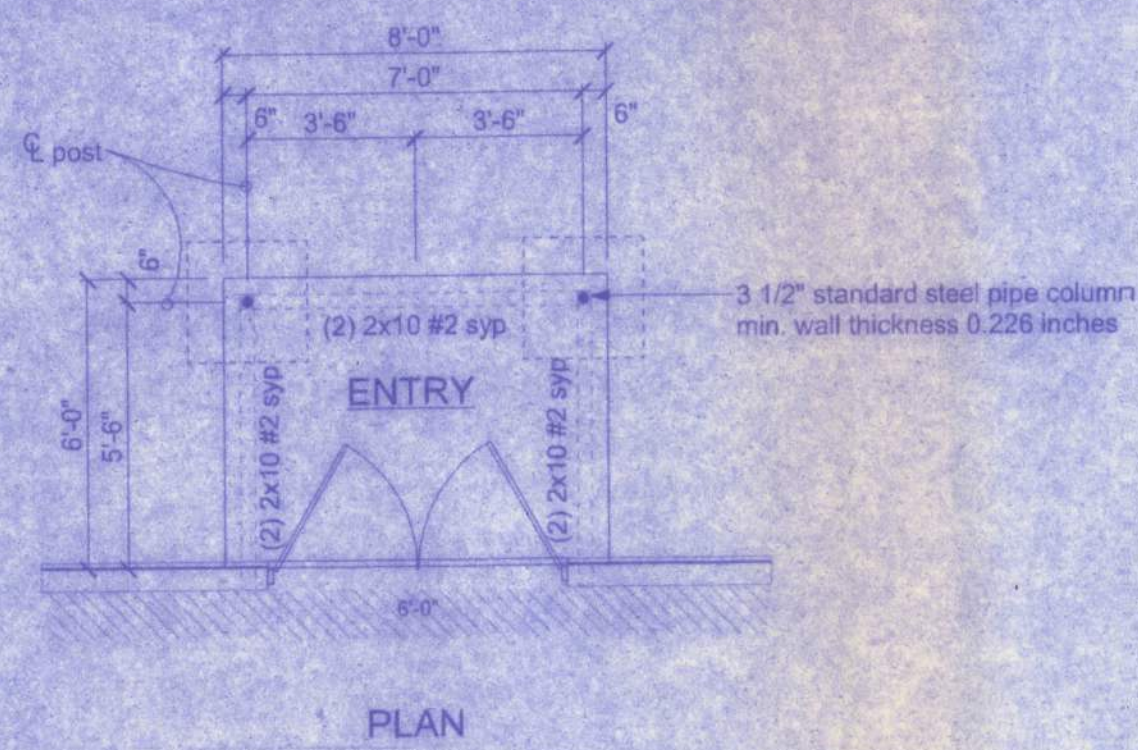
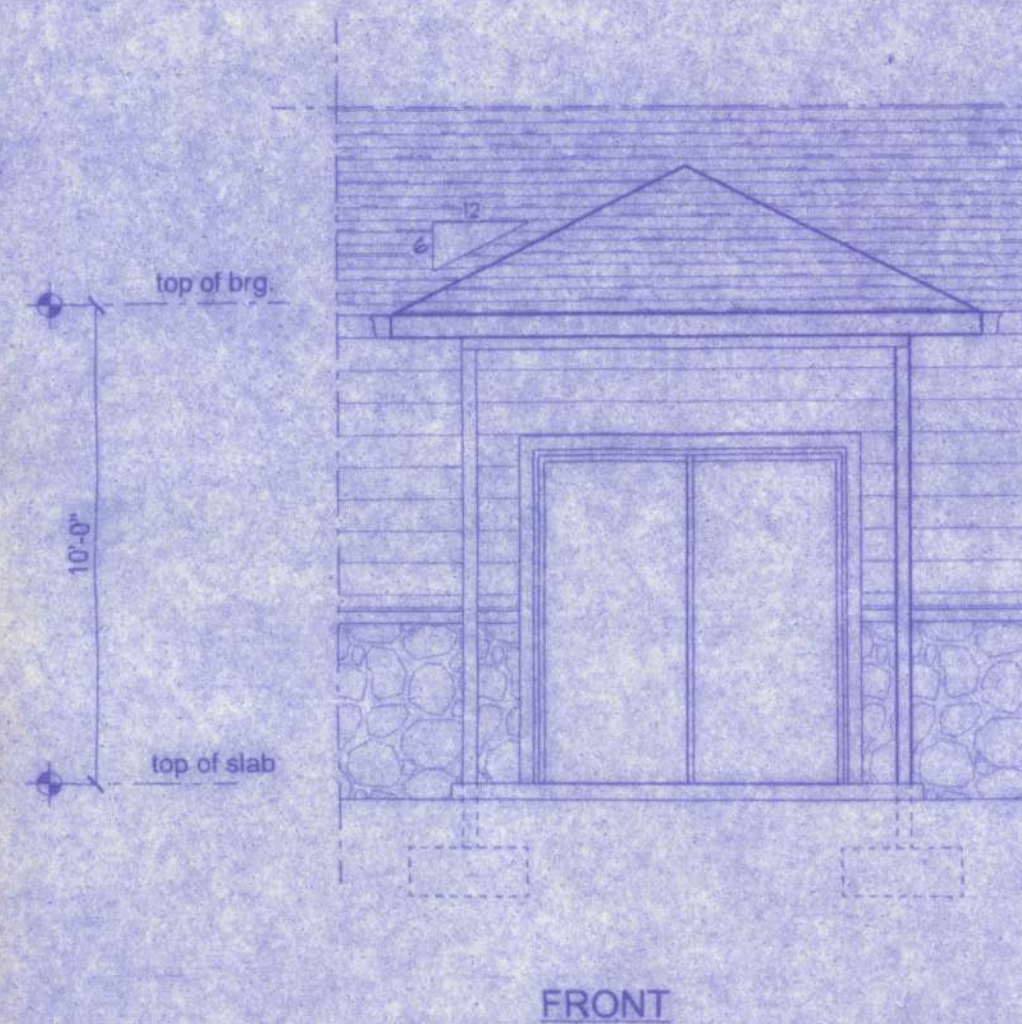
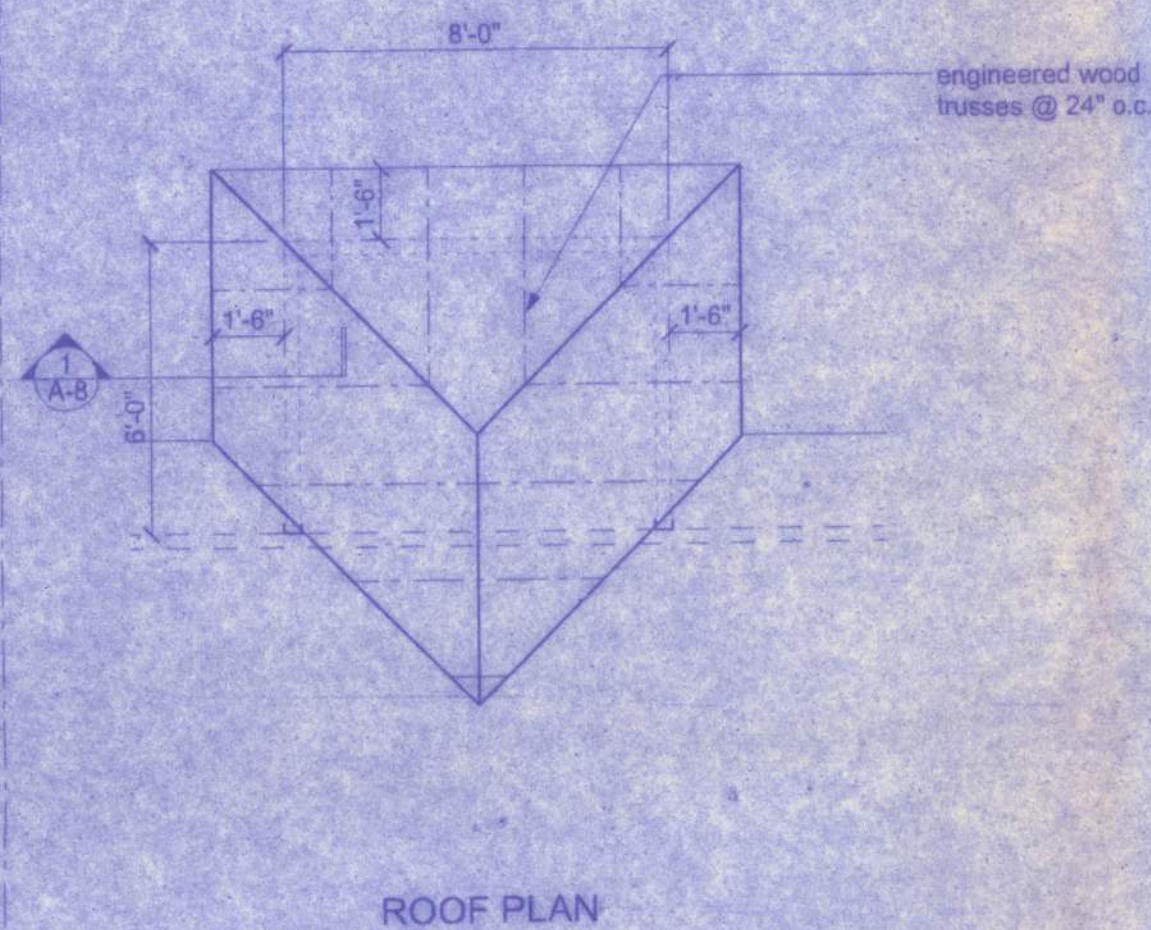


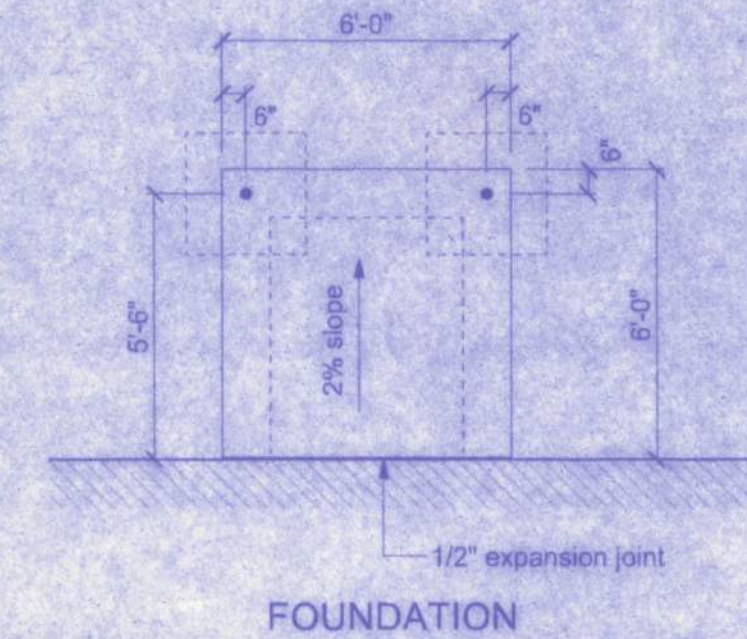



NOTE:
all wood framing members for
beams shall be #2 syp or better.

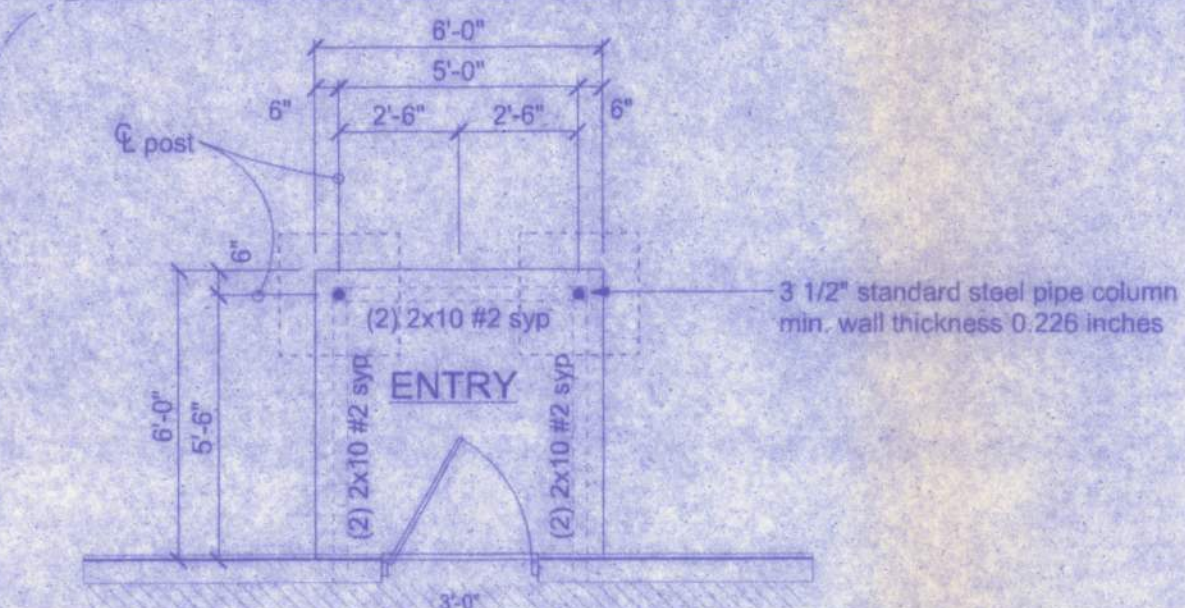






NORTH ENTRANCE PORCH
SCALE: 1/4" = 1'-0"

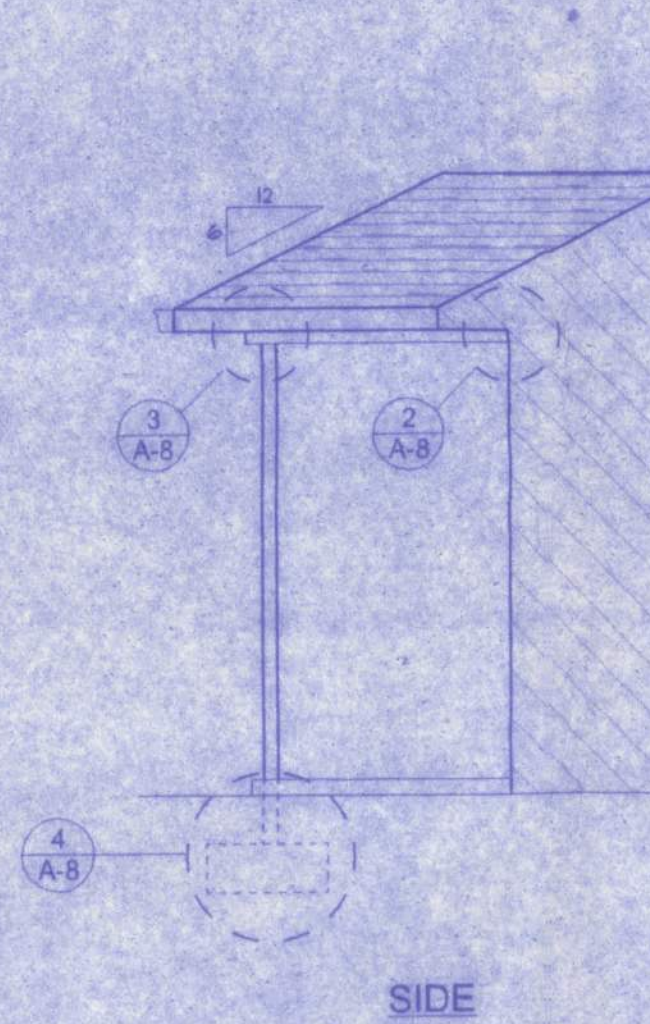

NOTE:
all wood framing members for posts and
beams shall be #2 syp or better.

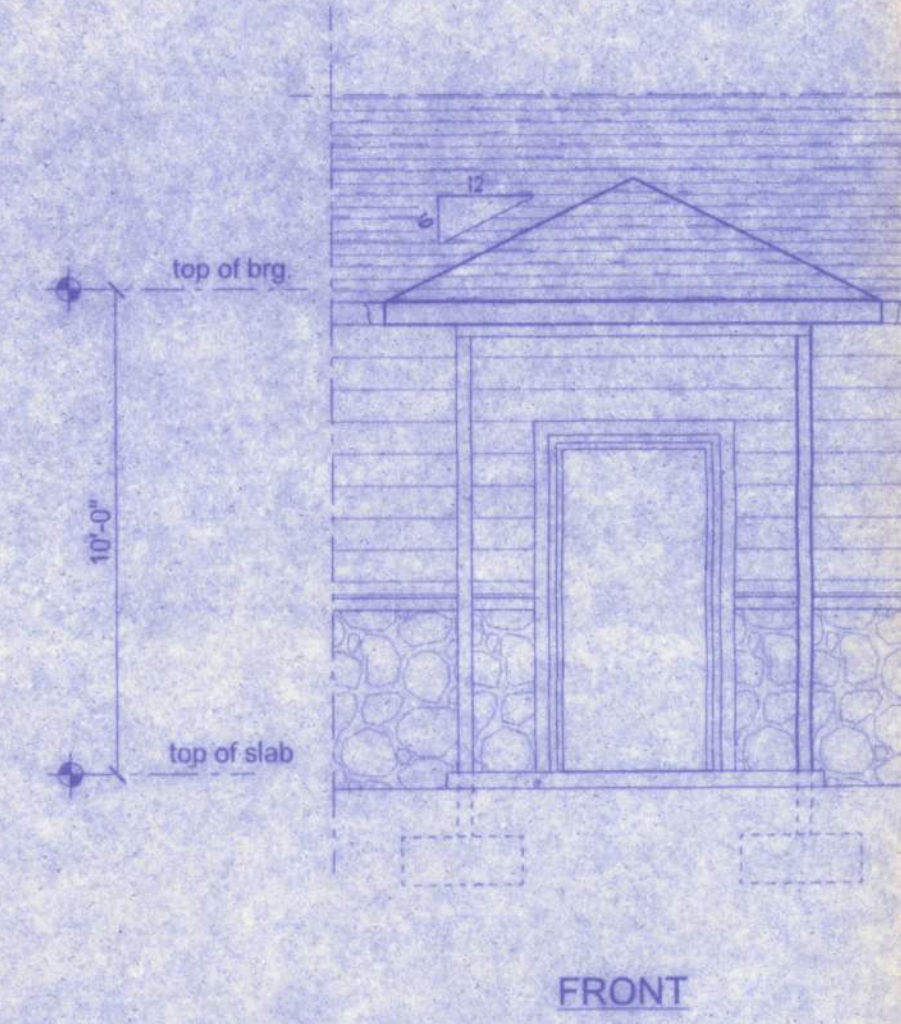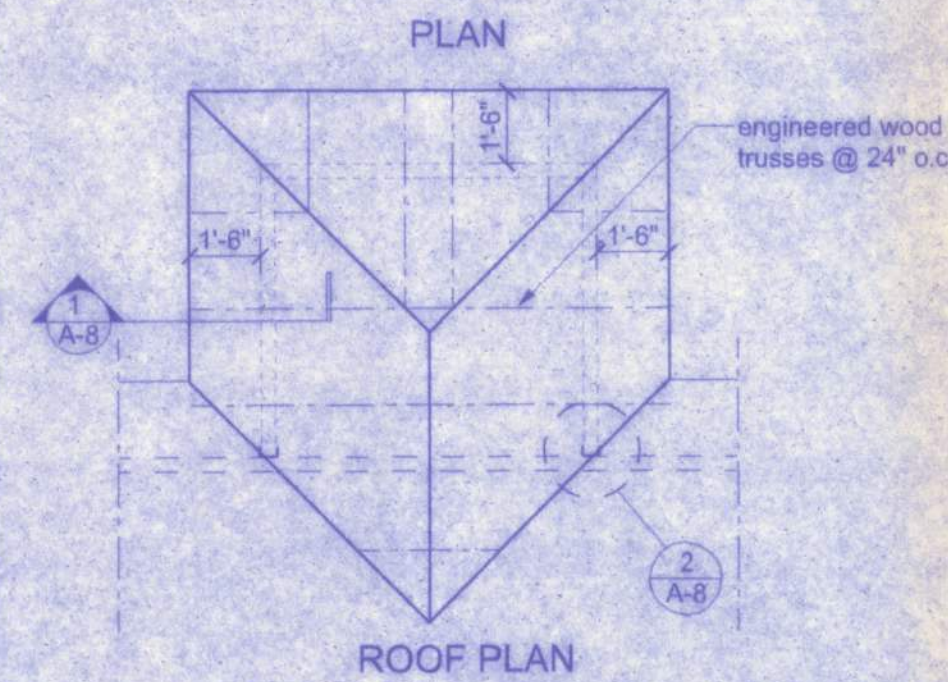

SOUTH ENTRANCE PORCH
SCALE: 1/4" = 1'-0"

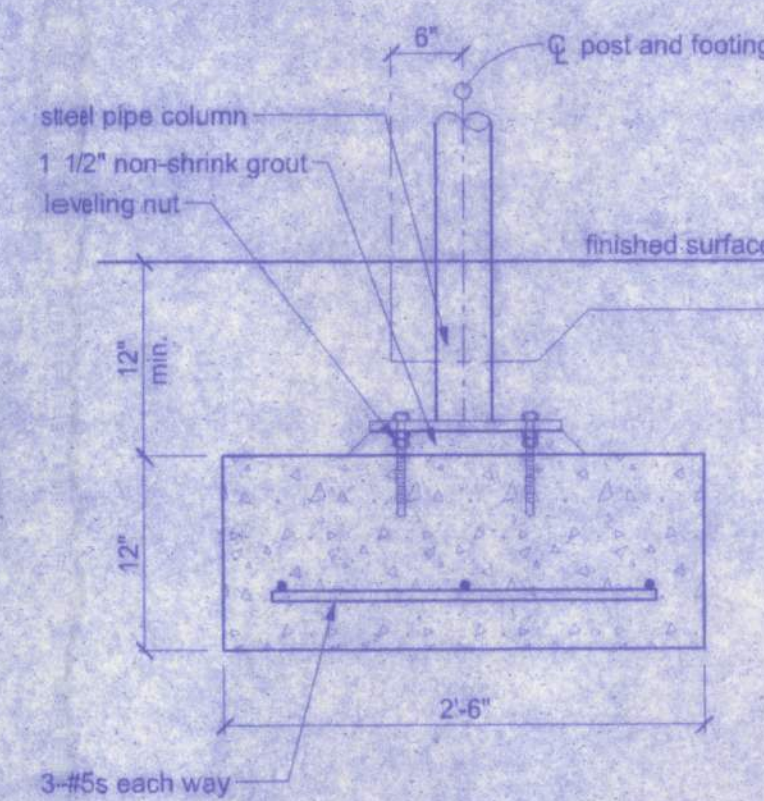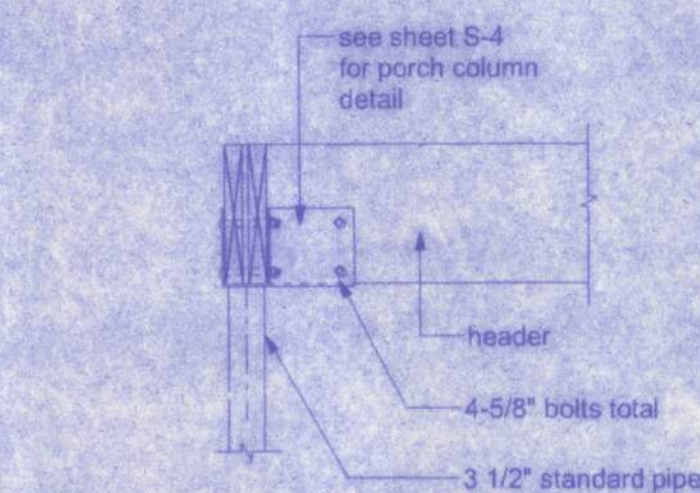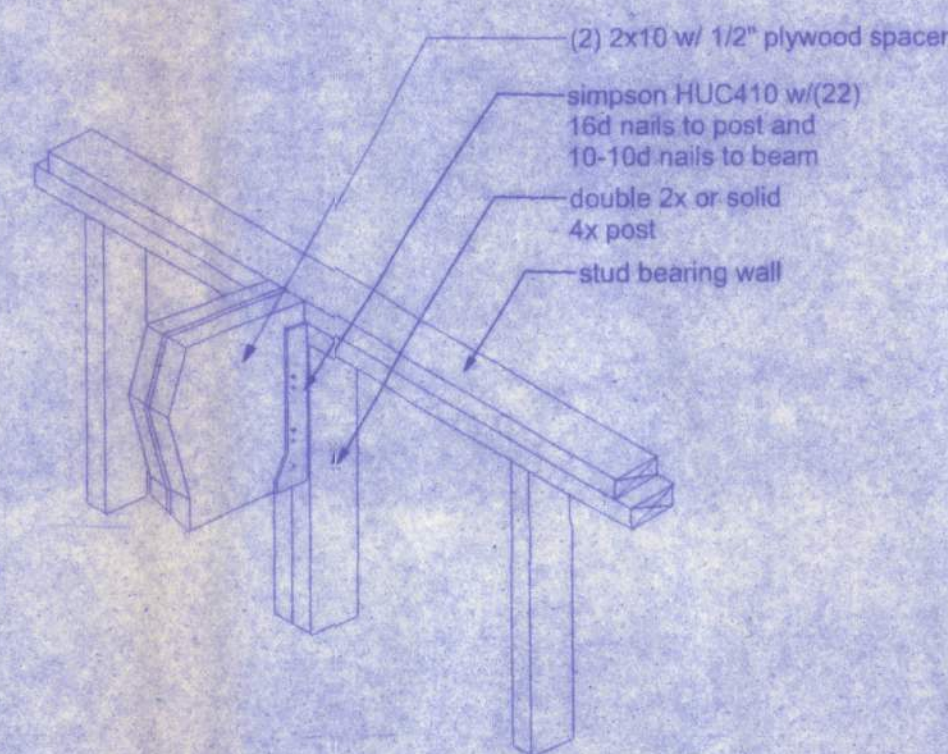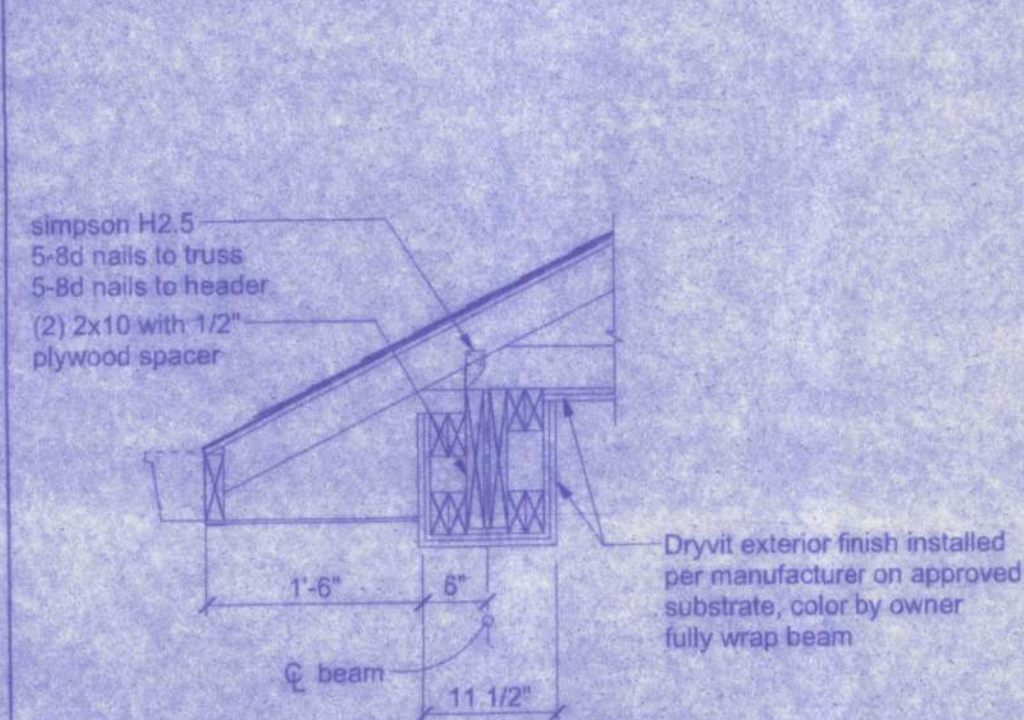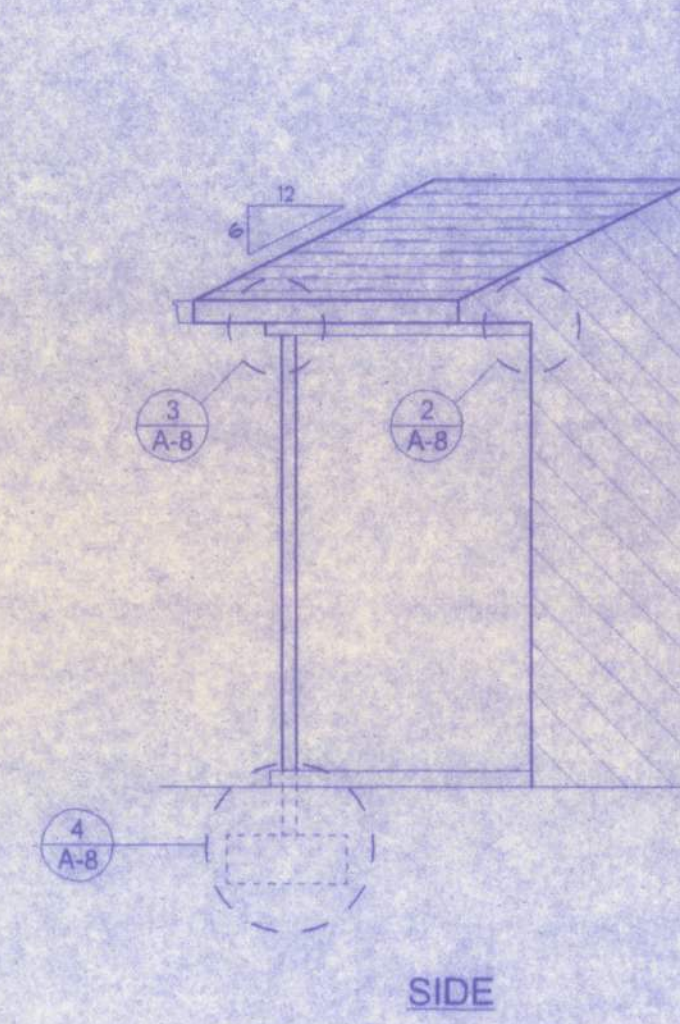

Freeman
Design Group Inc.

128 SW NASSAU STREET
LAKE CITY, FL 32025
(386) 758-4209

CERTIFICATE OF AUTHORIZATION # 00000701

DATE
11/5/10

DRAWN BY
W.H.F.

APPROVED
W.H.F.

REVISIONS

SHEET A-8

OF 11

PROJECT NO.
09.C037

WEST SIDE COMMUNITY CENTER

John H. Freeman
2/2/2010
W.H.F.