



3773 STATE ROAD, CUYAHOGA FALLS, OH 44223

## "BOARD & BATTEN"


7" Vertical

## Vinyl Siding

## GENERAL NOTES

1. This product has been evaluated and is in compliance with the 6th Edition (2017) Florida Building Code (FBC) excluding the "High Velocity Hurricane Zone" (HVHZ).
2. When used in areas requiring wind borne debris, this product must be installed over an impact resistant substrate. Sheathing shall comply with FBC Section 2304.6.
3. Site conditions not covered by this drawing are subject to further engineering analysis.
4. Vinyl siding shall be labeled as conforming to the requirements of ASTM D 3679 and installed in accordance with this approval, ASTM D 4756 and the manufacturer's installation instructions.
5. Wood wall construction, by others, must be designed properly to receive loads from the siding. In addition, exterior walls with vinyl siding must conform to FBC Section 1405.14, including the water-resistive requirements as specified in FBC Section 1403.
6. Allowable negative design wind pressures (psf) have been calculated according to the provisions of ASTM D 3679-11 Annex A1.

TABLE OF CONTENTS	
SHEET#	DESCRIPTION
1	Typical elevation, design pressures & general notes
2	Siding details (Board & Batten)

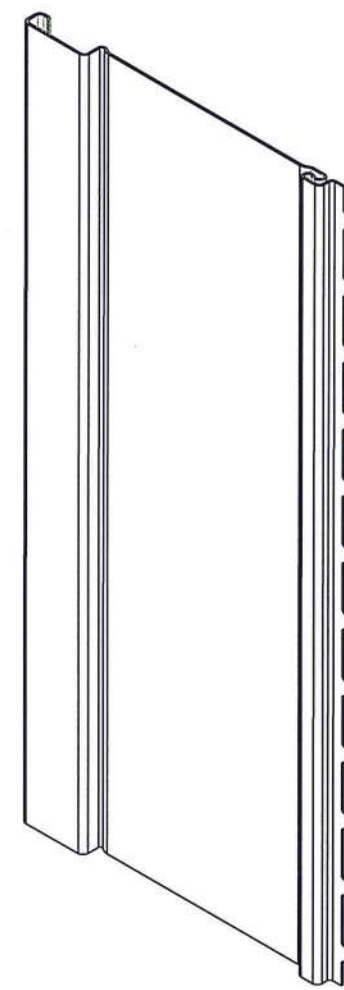

## Board & Batten





NEGATIVE DESIGN PRESSURE	ATTACHMENT CONNECTOR TYPE
-55.5 PSF	ROOFING NAILS
-89.5 PSF	STAPLES



DATE: 04/30/12		PRODUCT: VINYL SIDING	
SCALE: N.T.S.			
DWG. BY: JK			
CHK. BY: LFS			
DRAWING NO.: FL-15275.7			
		PART OR ASSEMBLY:	
		TYPICAL ELEVATION, DESIGN PRESSURES & GENERAL NOTES	
		LFS	
		LFS	
		BY	
		DATE	
		NO.	
		2	
		10/03/17	
		UPDATE TO 6TH ED. (2017)	
		FBC	
		1	
		2/12/15	
		UPDATE TO 5TH ED. (2014)	
		FBC	



R:\Clients\Aside - Siding Division PERMANENT\A - Florida Product Approvals\FL-15275\C - Drawings\FL-15275 (2017)\FL-15275.dwg, 7.2

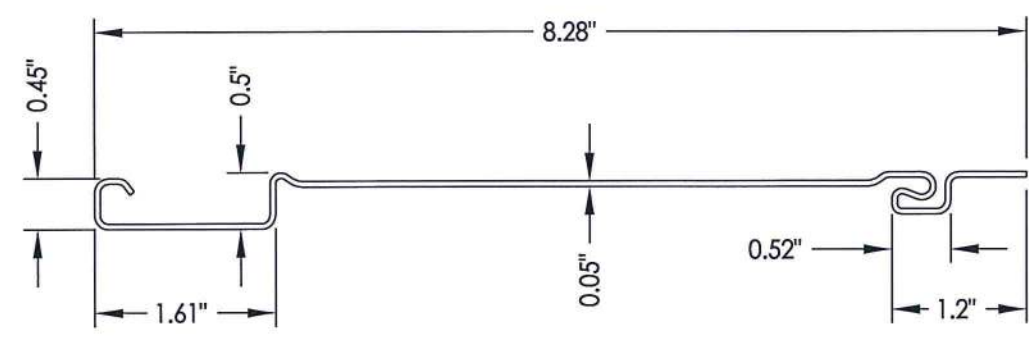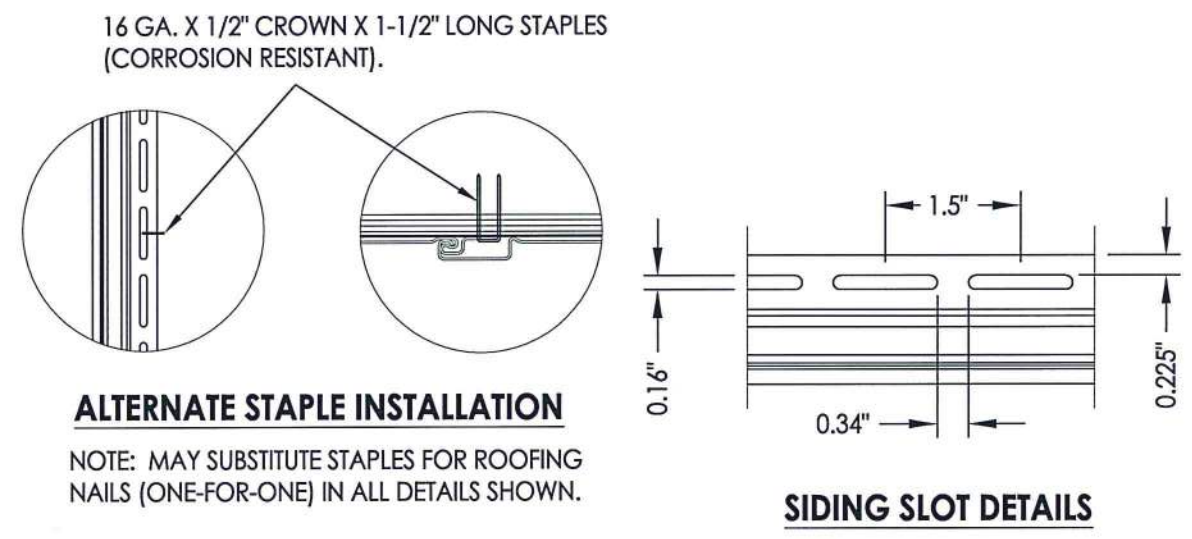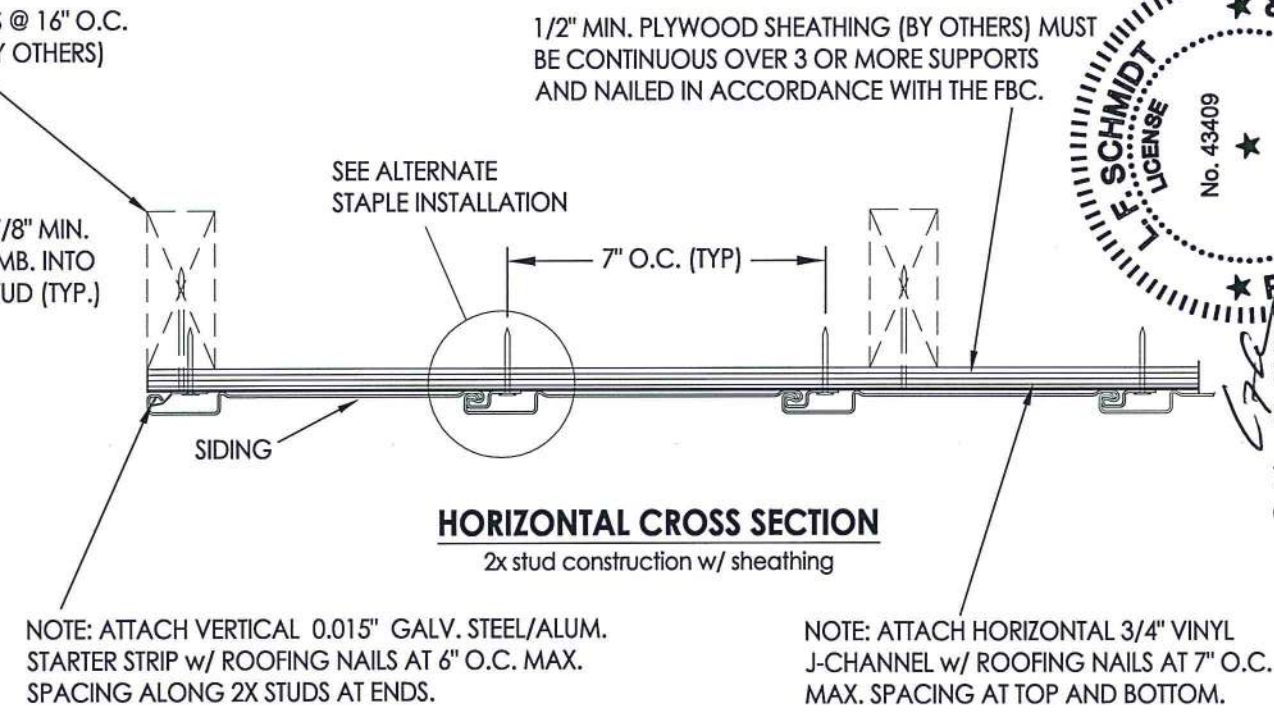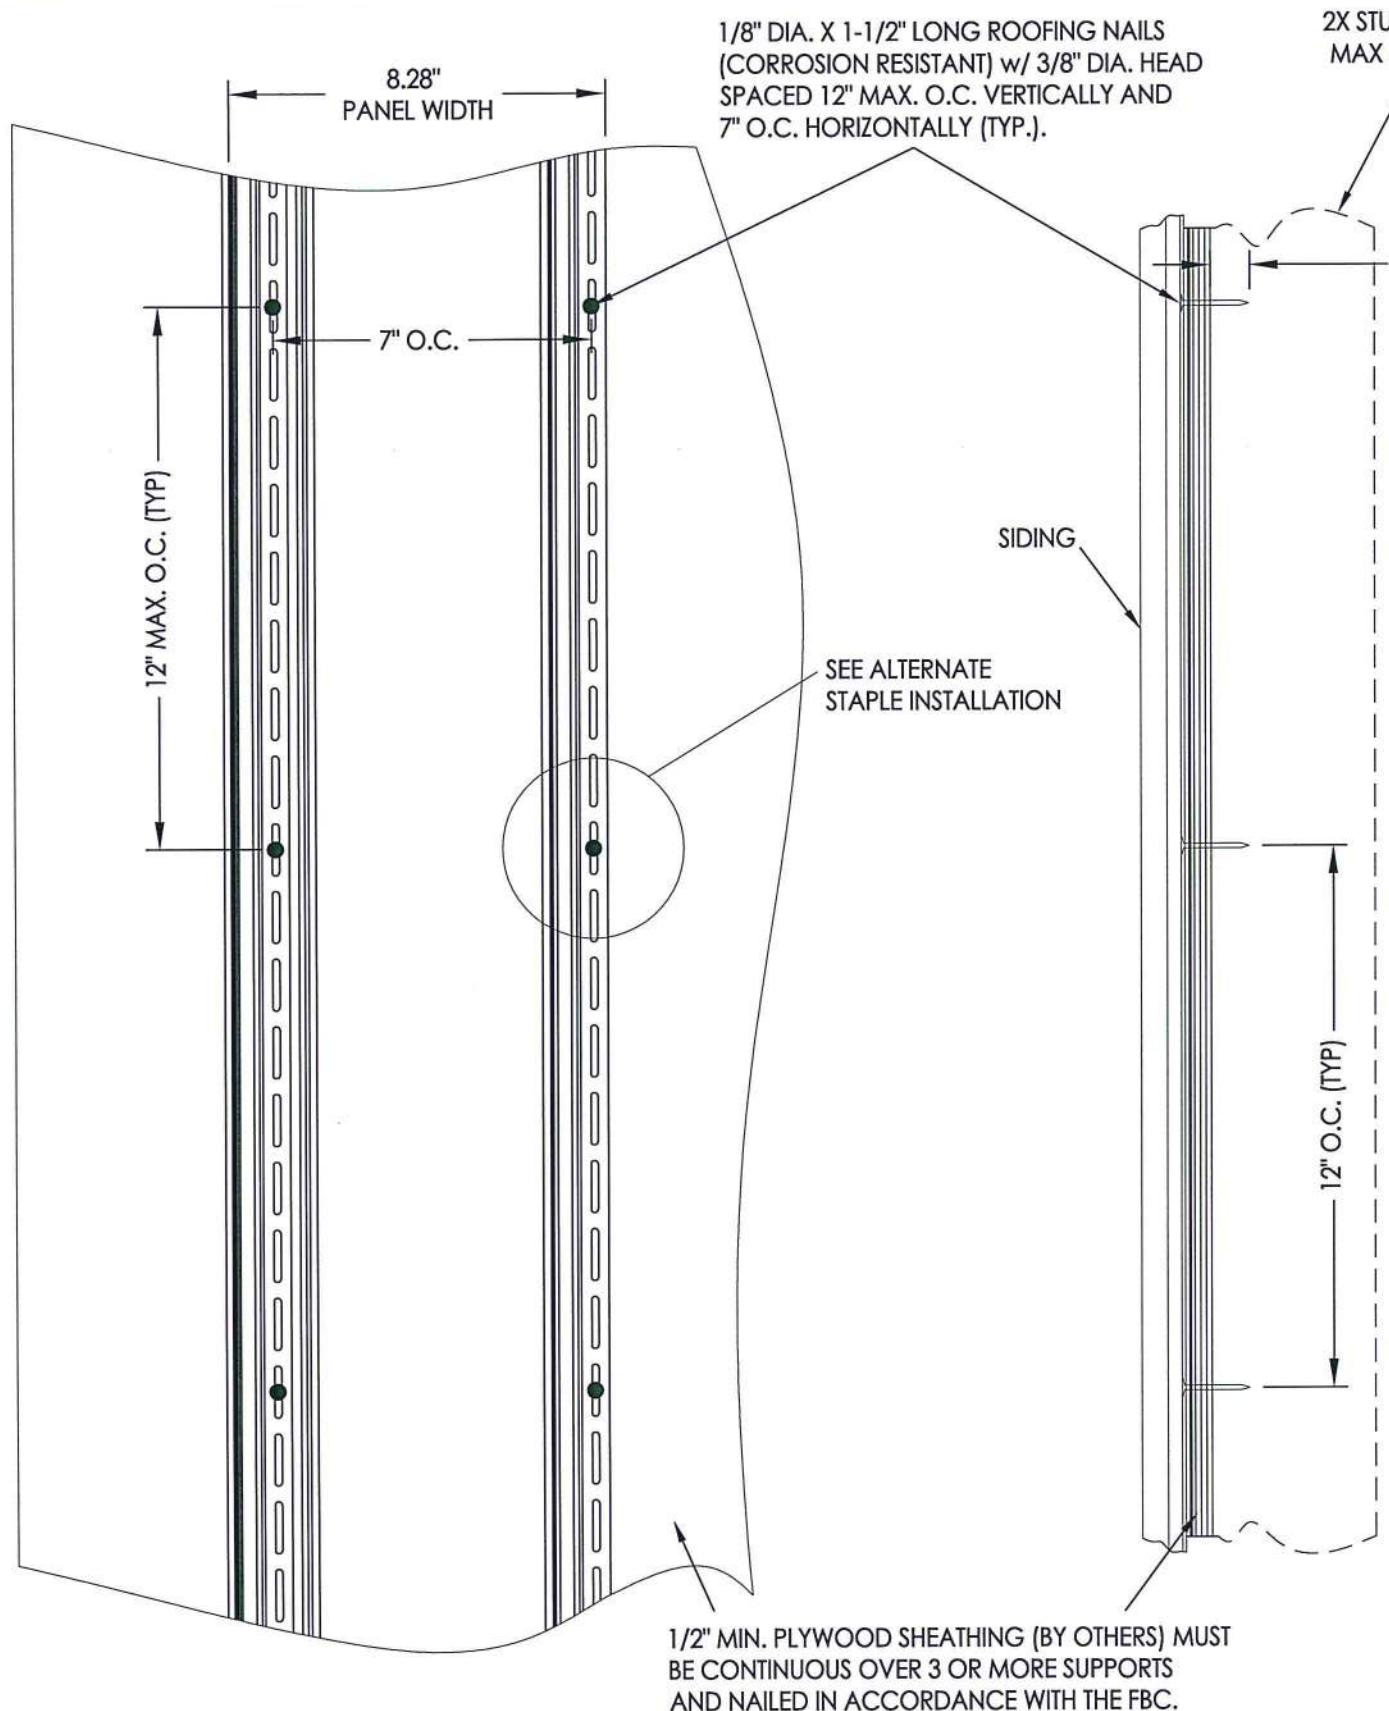

**Professional Engineer**  
F. SCHMIDT  
No. 43409  
October 03, 2017  
Documents Prepared By:  
Lyndon F. Schmidt  
P.E. No. 43409

**Professional Engineer**  
R.W. BUILDING CONSULTANTS, INC.  
P.O. Box 230, Valrico, FL 33595  
Phone No.: 813.659.9197  
FBPE C.A. No. 9813

PRODUCT:		VINYL SIDING	
PART OR ASSEMBLY:		SIDING DETAILS (BOARD & BATTEN)	
NO.	DATE	BY	REVISIONS
2	10/03/17	LFS	UPDATE TO 6TH ED. (2017) FBC
1	2/12/15	LFS	UPDATE TO 5TH ED. (2014) FBC
DATE: 4/30/12			
SCALE: N.T.S.			
DWG. BY: JK			
CHK. BY: LFS			
DRAWING NO.: FL-15275.7			
SHEET 2 OF 2			