


1" = 30'
Revised
10-2-2023

Delta Omega Properties Inc.

23-0694

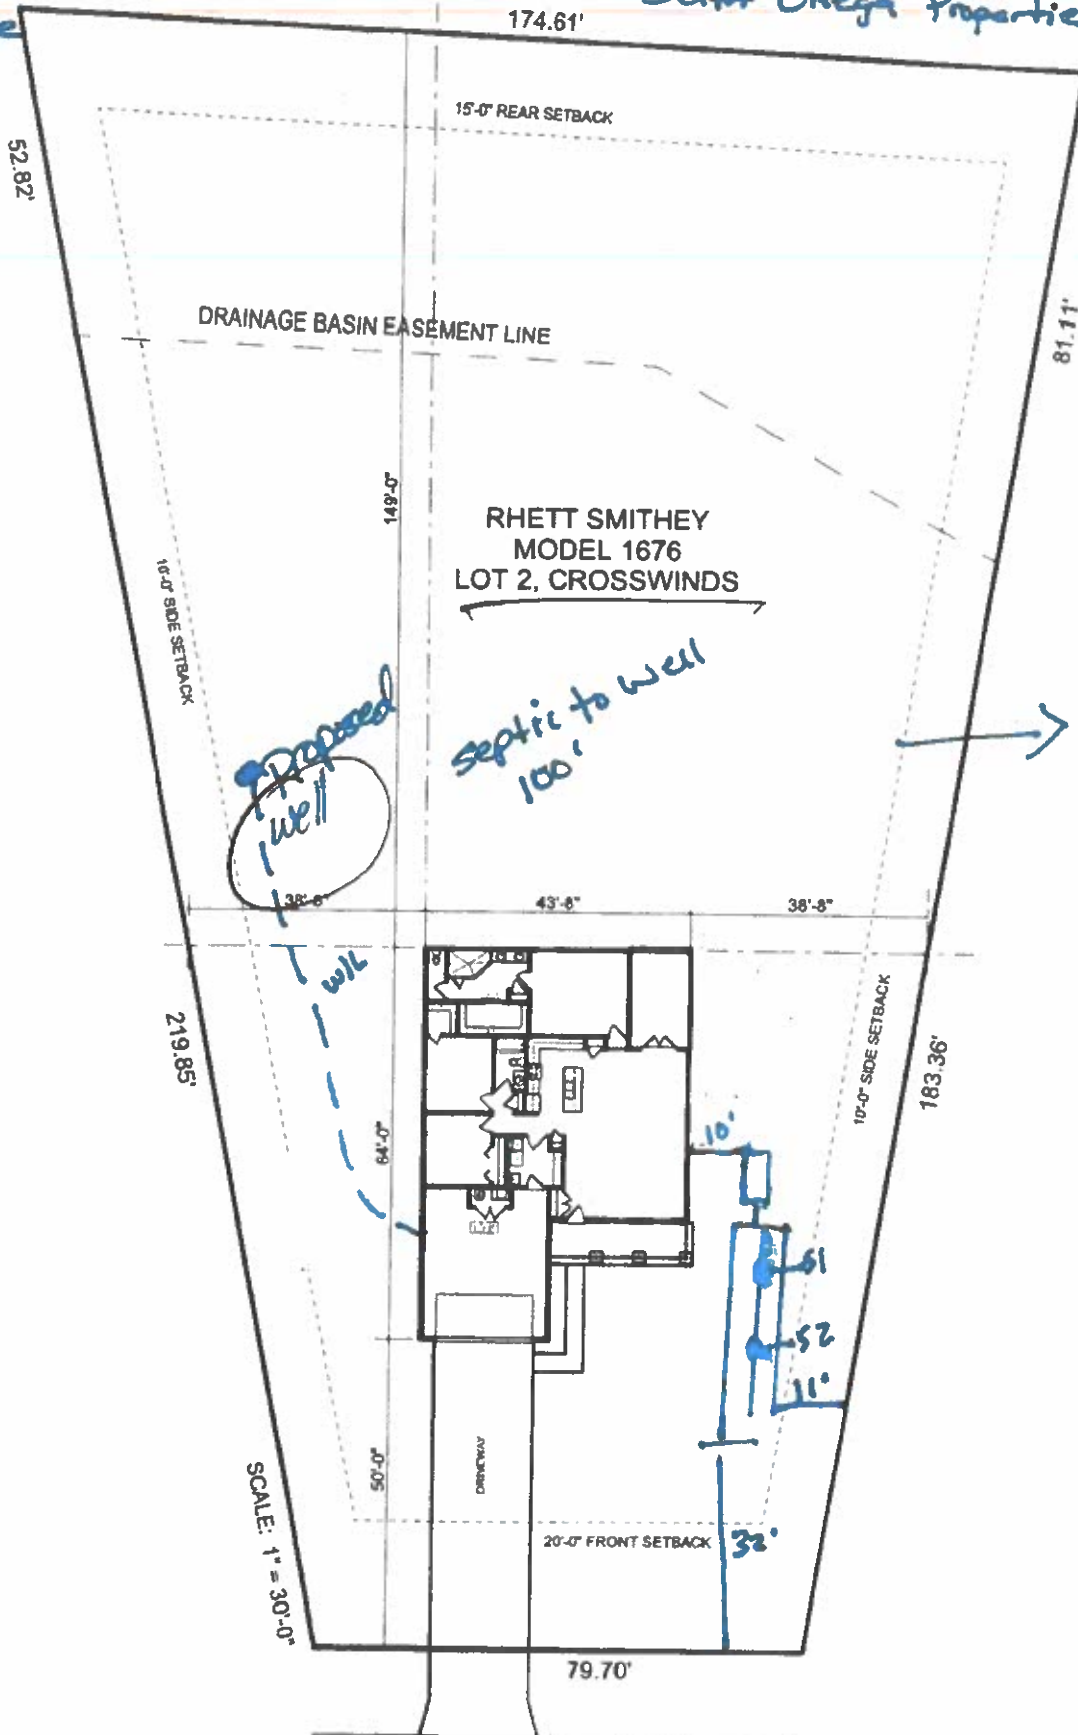

SW CHESTERFIELD CIRCLE

84