


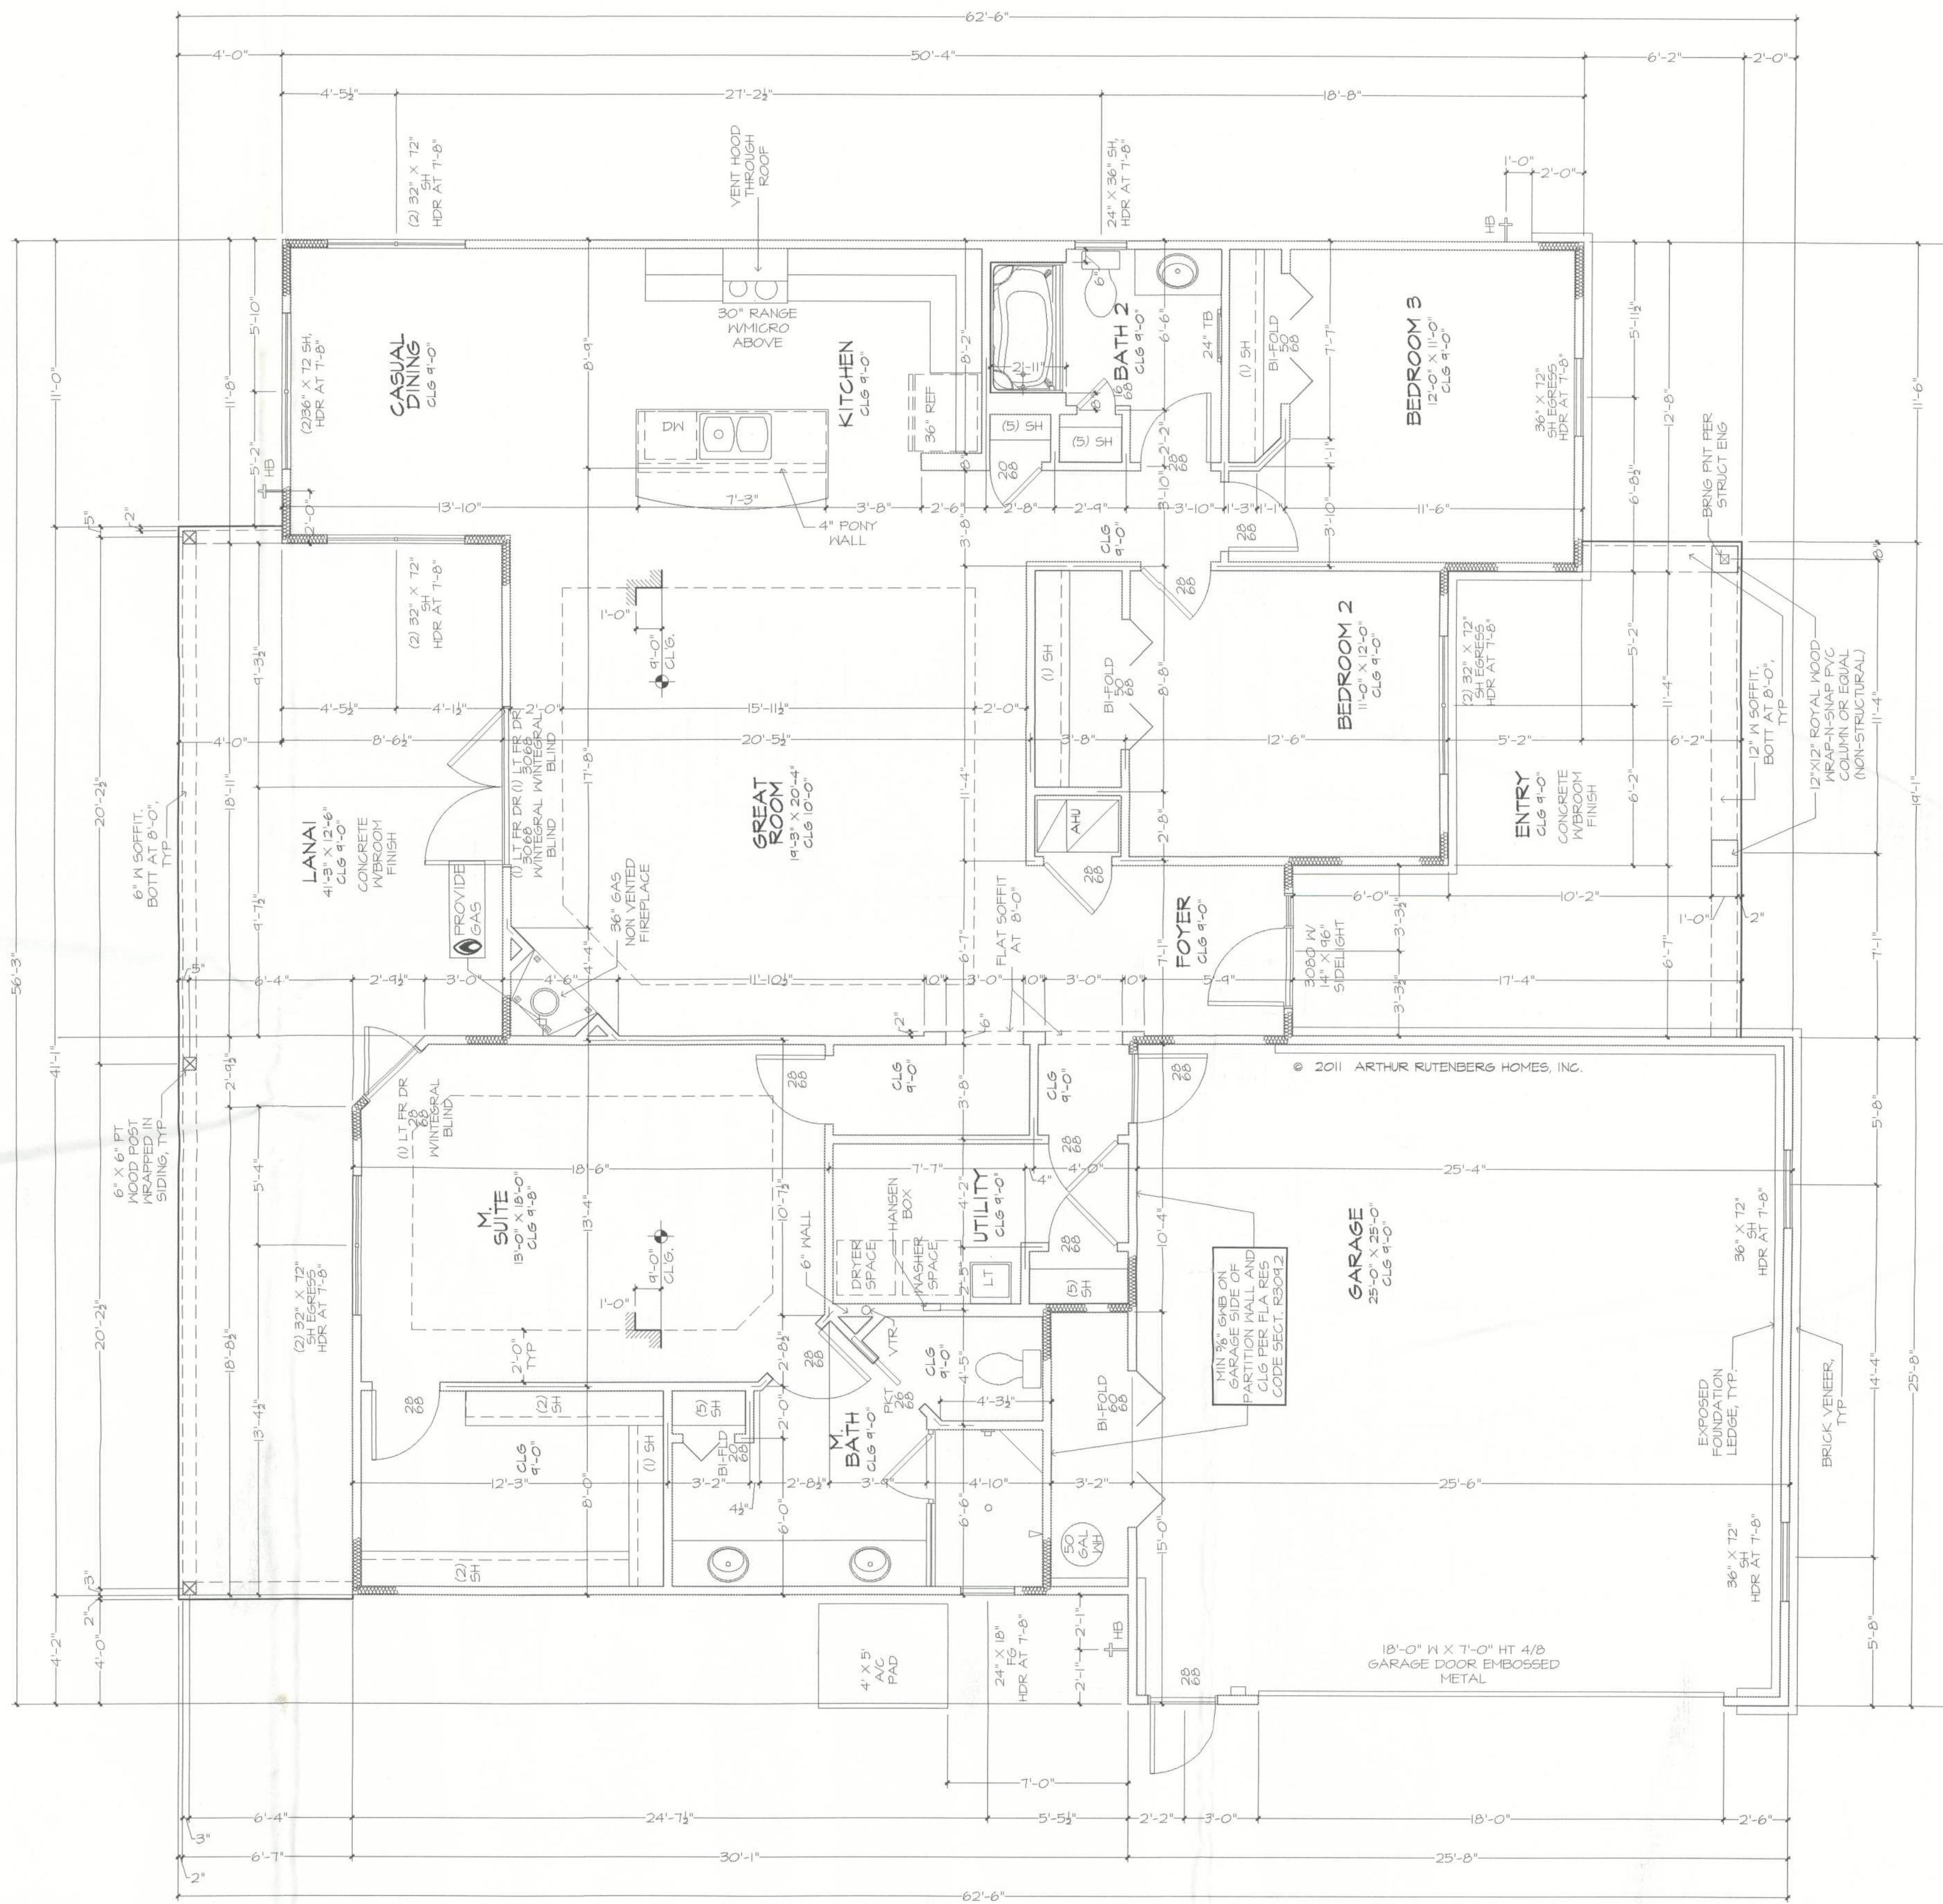

SQUARE FOOTAGES	
AREA	SQ. FT.
ENTRY	250 SF
GARAGE	686 SF
LANAI	340 SF
LIVING	1062 SF
TOTAL	3168 SF



GENERAL NOTES:

- ALL WINDOWS TO HAVE FLUSH SILLS. PITCH TOP OF SILL FIN AWAY FROM WINDOW FRAME.
- VERIFY ALL WINDOW & DOOR ROUGH OPENINGS WITH MEASURED SPECIFICATIONS. SEE PLAN FOR WINDOW HEAD HITS.
- VERIFY DEPTH AND WIDTH OF SLAB RECESS AT ALL DOORS TO ACCOMMODATE PROPER ALIGNMENT WITH THRESHOLDS AND DOOR TRACKS WITH MEASURED REQUIREMENTS IN RELATION TO FINISH FLOOR MATERIALS.
- REG. CONCRETE SURFACES, BOTH HORIZONTAL AND VERTICAL, SHALL HAVE SMOOTH FIN.
- PROVIDE SOLID FILLED CONCRETE BLOCK AT ALL SHOWER SEATS.
- SEE SHEET 6 FOR SPECIFIC ELEVATION DETAILS.

