
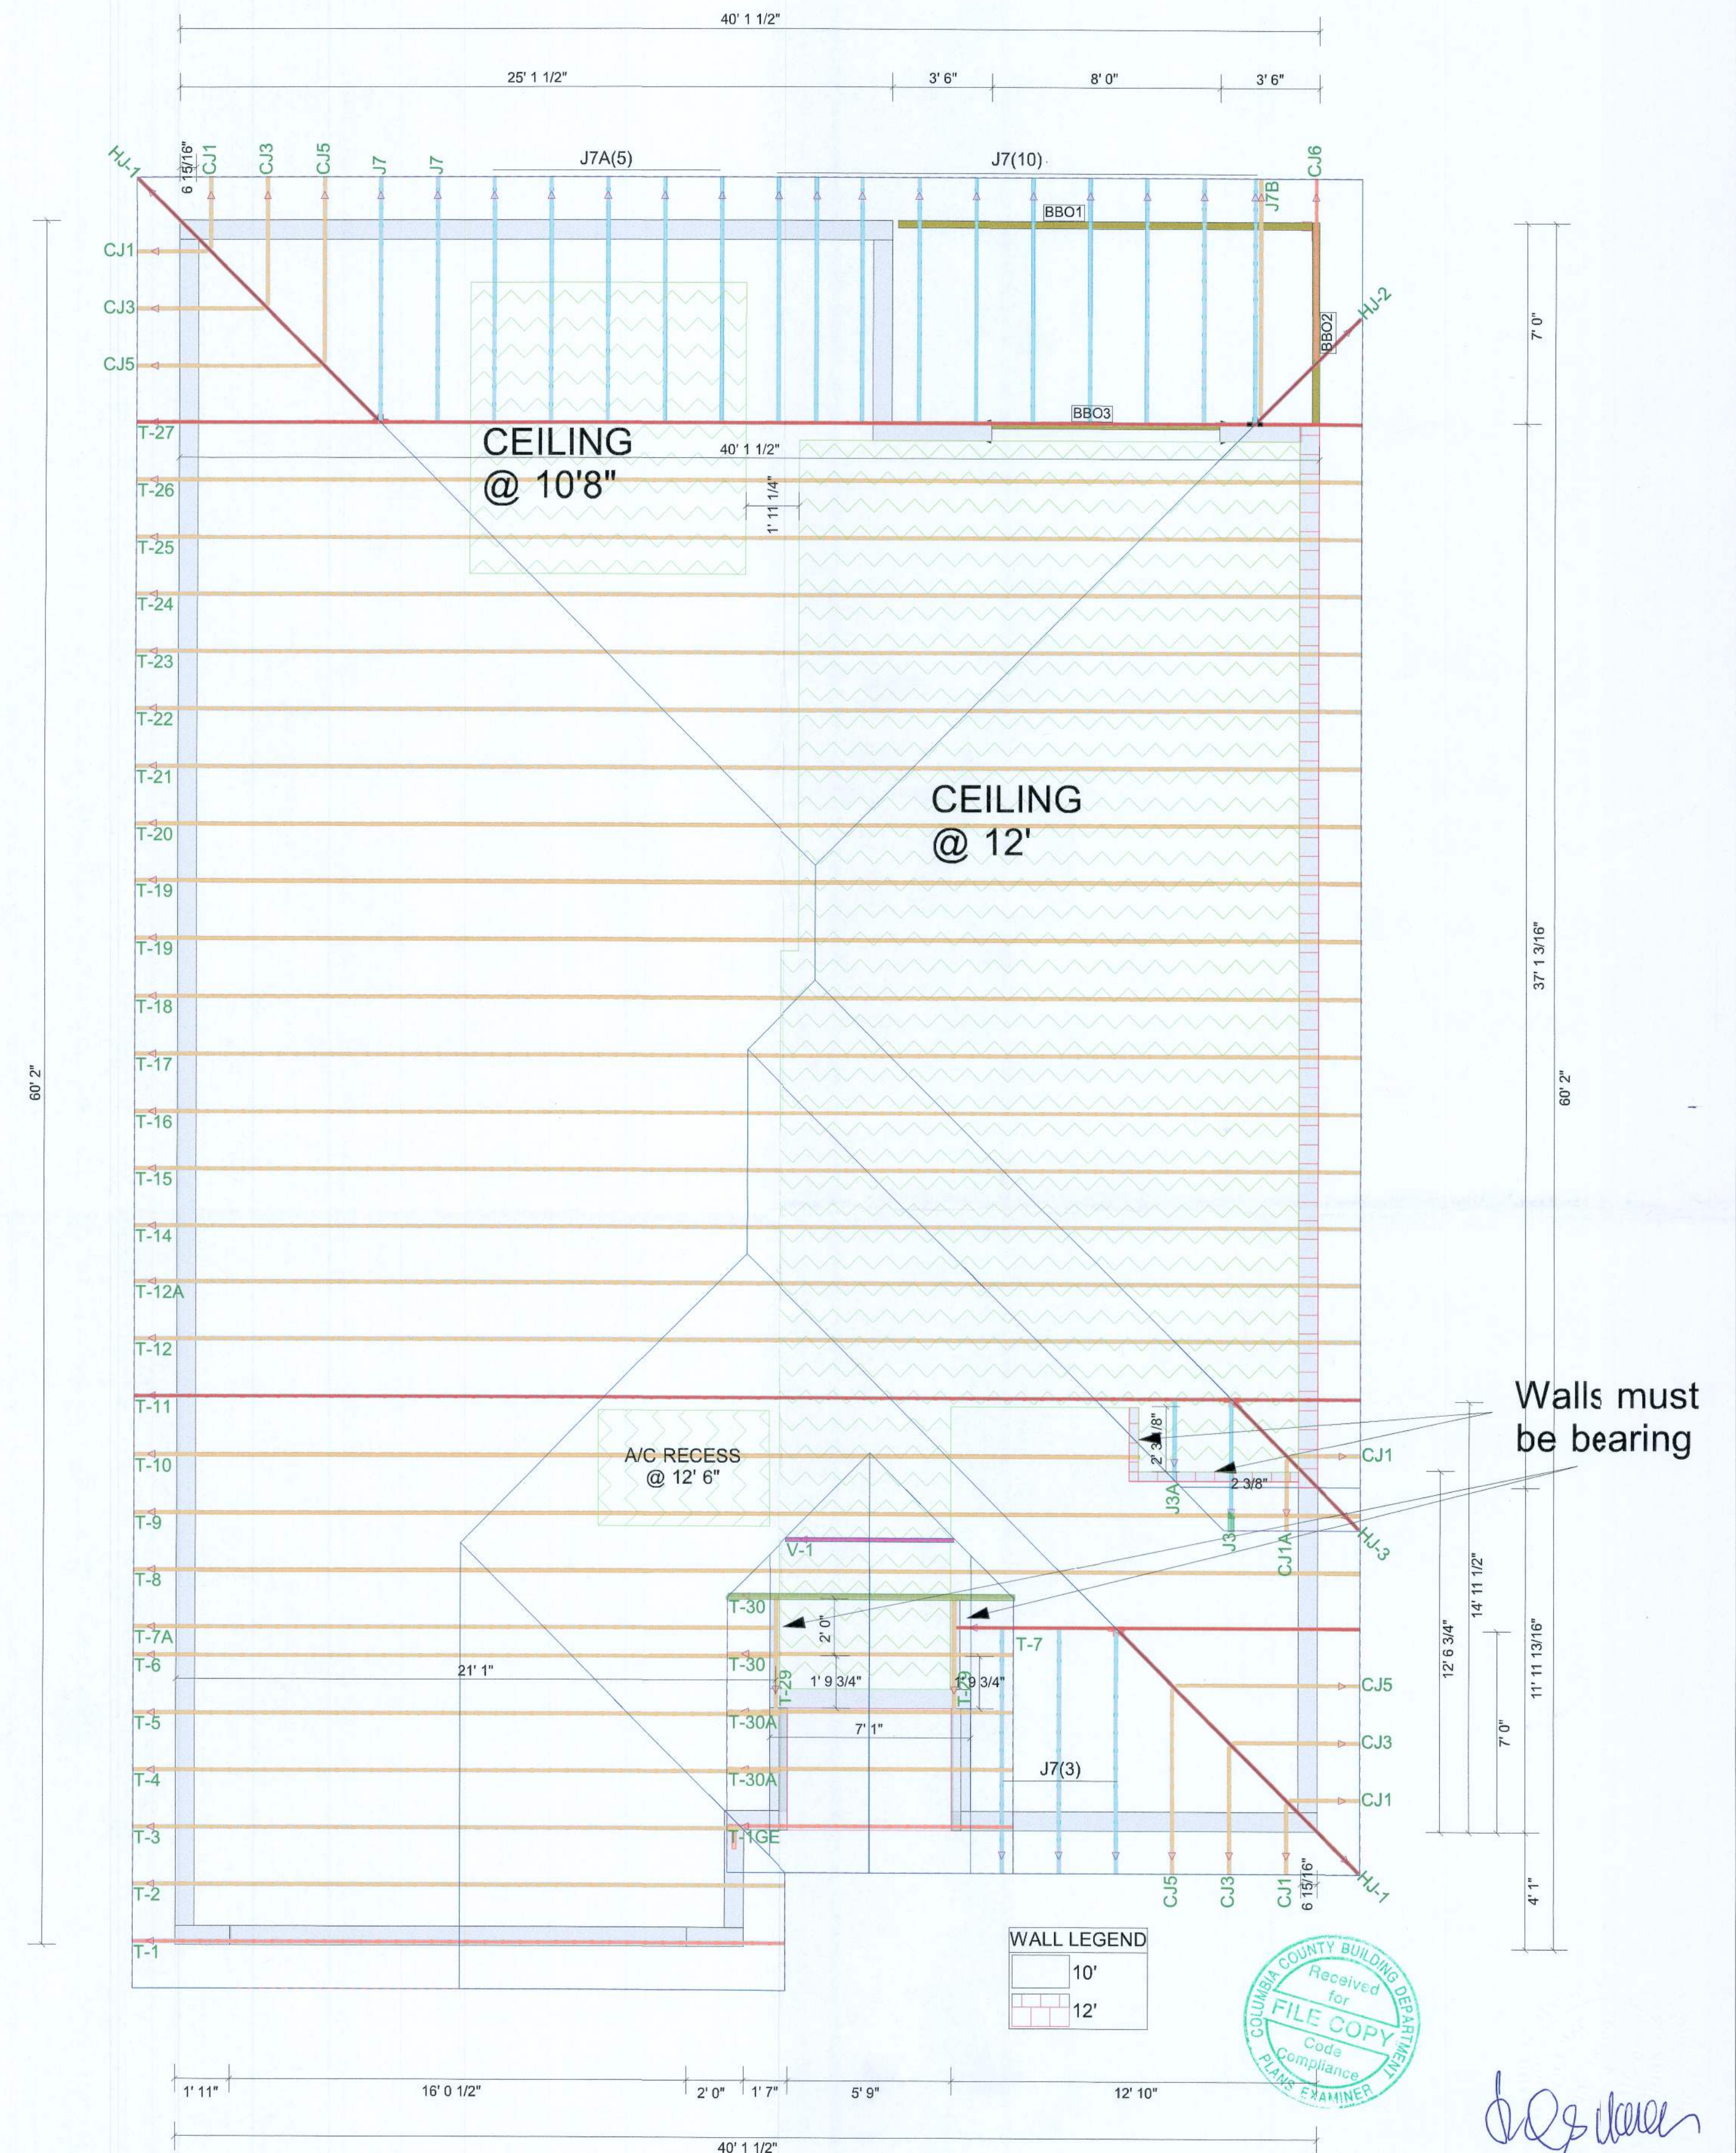


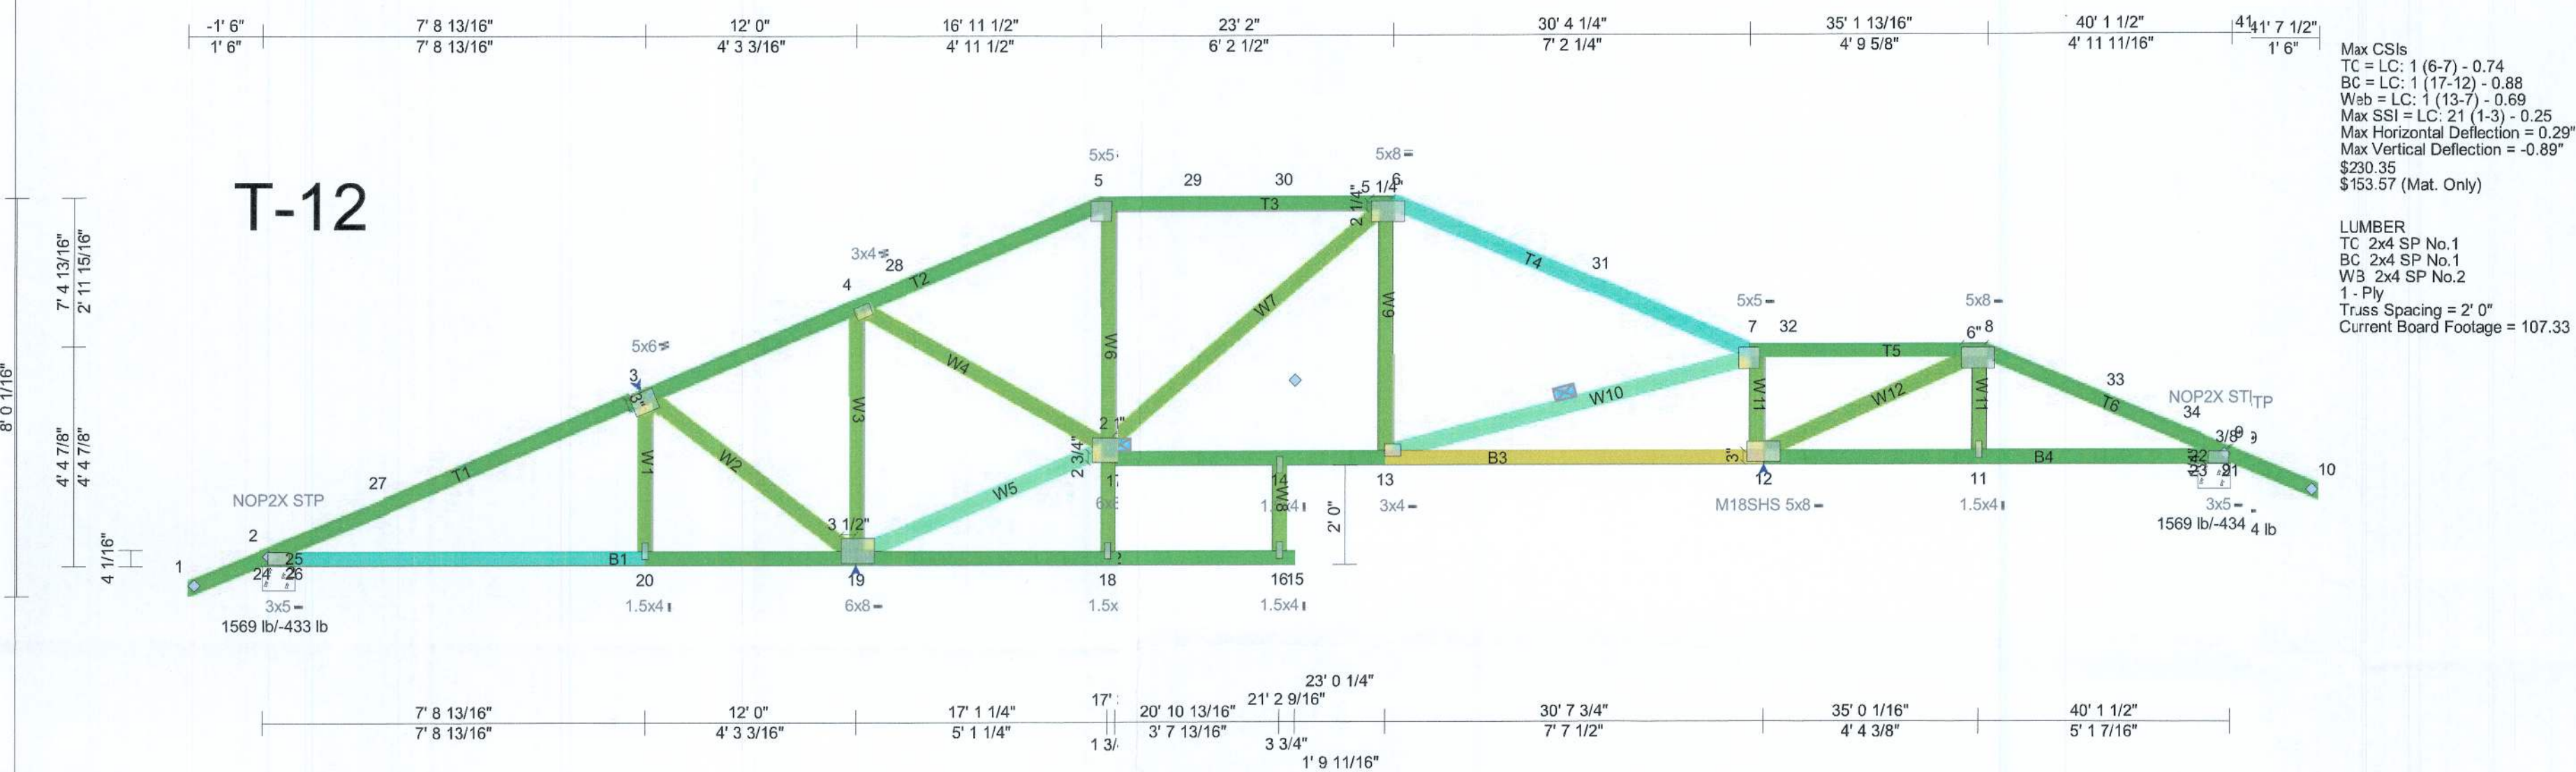

Job Name:
 155 NE MEADOWLARK DR.
 Customer
 SRG DEVELOPERS LLC
 Site Address:
 155 NE MEADOWLARK DR.
 City, ST, ZIP
 LAKE CITY, FL 32055

Sales Rep:	Jario Ballestas	Job #:	20-375-A1
Designer:	DesignerUnassigned	Scale:	N.T.S.
Job Location:	Order Folder	Date:	7/27/2020
WIND LOADING	150.0 mph	Lot:	Lot
DURATION FACTOR	Roof trs load duration default	Sub:	
TC LL	Top Chord Live Load psf	Floor Area:	0 sq ft
TC DL	Top Chord Dead Load psf	Roof Area:	2904.7 sq ft
BC DL	Bottom Chord Dead Load psf		