


Gateway Baptist Church

3252 SW STATE ROAD 247

Lake City, FL 32024

Columbia County, Florida

PARCEL # 15-4S-16-02987-015

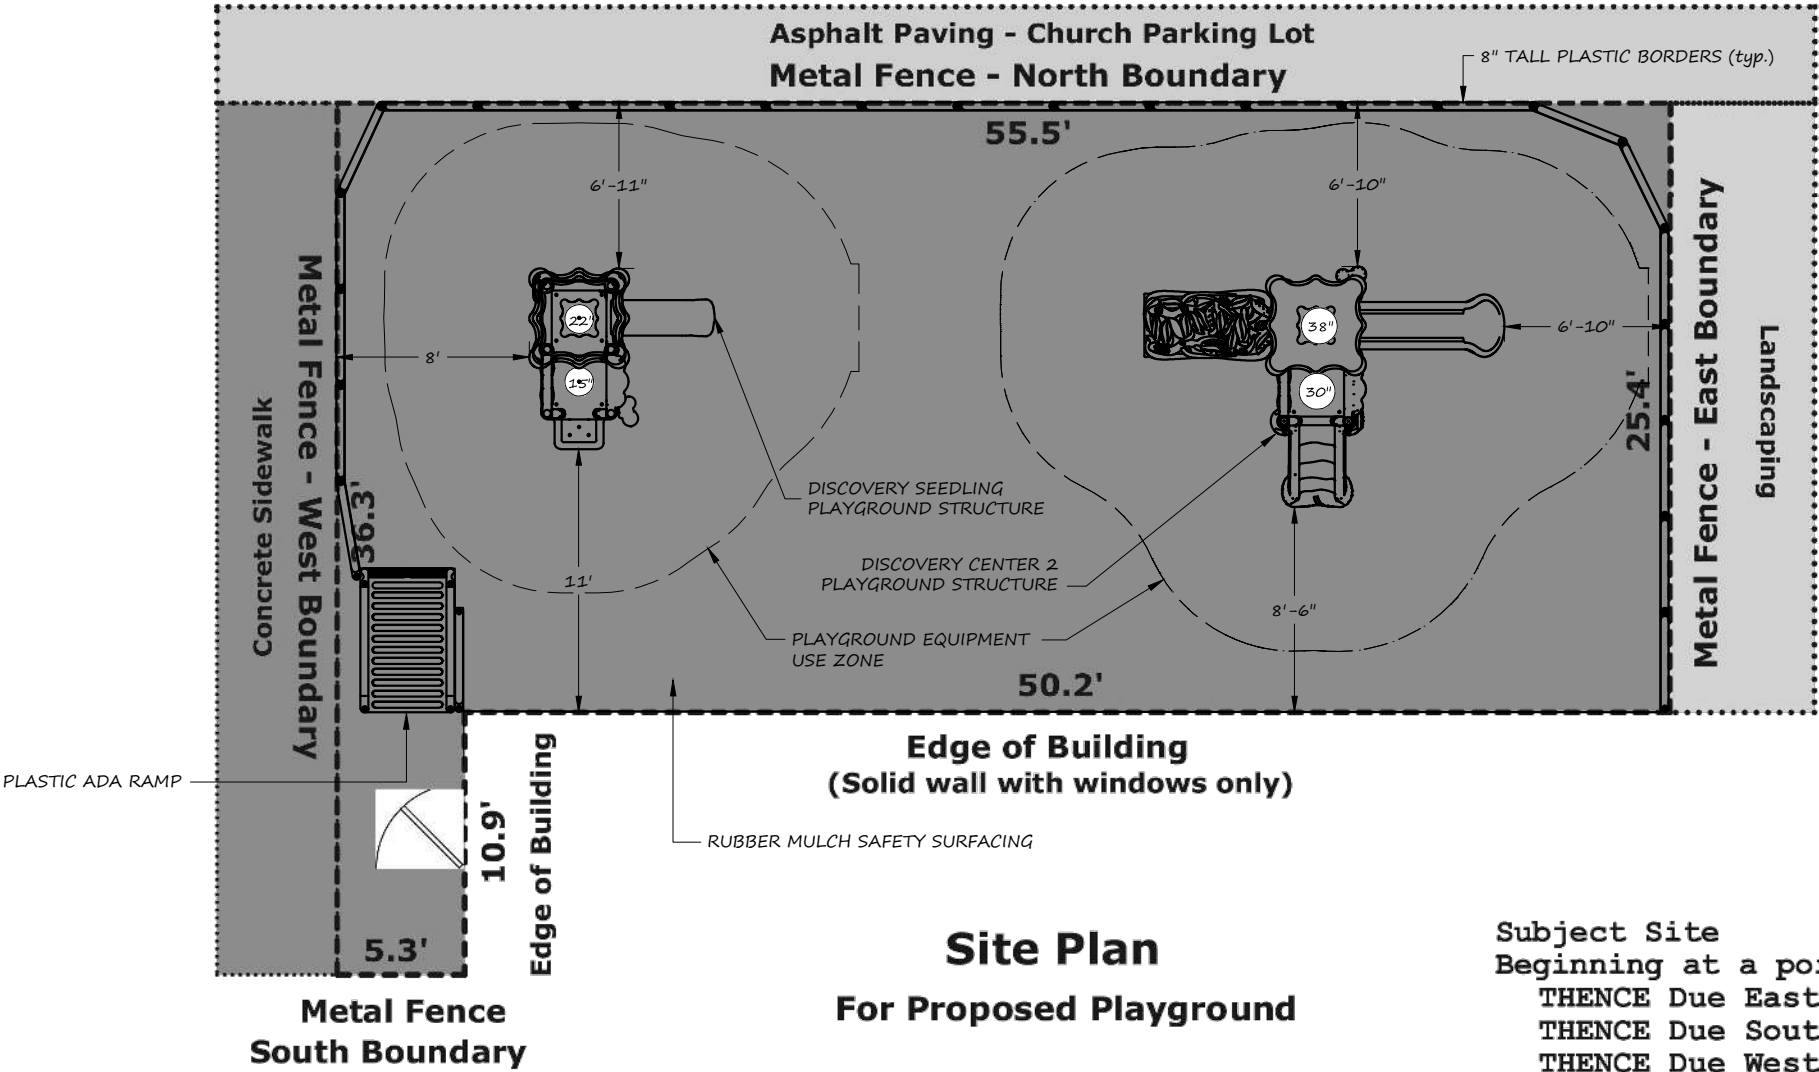

**NOTE:** The site dimensions represent the area located within the interior of the metal fence and the edge of building.  
Fence = 6' High Metal Fence

Subject Site  
Beginning at a point of the Tract described by Metes and Bounds as follows:  
THENCE Due East, a distance of 55.50 Feet;  
THENCE Due South, a distance of 25.40 Feet;  
THENCE Due West, a distance of 50.20 Feet;  
THENCE Due South, a distance of 10.90 Feet;  
THENCE Due West, a distance of 5.30 Feet;  
THENCE Due North, a distance of 36.30 Feet to point of beginning;  
Said tract containing 0.03 acres (1467.47 sf) of land, more or less.  
Perimeter = 183.60 Feet  
No significant error of closure.

NOTE: ADA accessibility exemption applies per the State of Florida 553.501-553.513 Florida Statutes

Gateway Baptist Church

Signature: \_\_\_\_\_

Drawn By: S. Nance  
Date: 11/6/2023  
Revision:  
Scale: 1/8" = 1'-0"  
Drawing scaling possible only  
when in 11" x 17" format

Equipment Age Range: 6-23mo & 2-5  
Critical Fall Height: 38"  
User Capacity: Up to 28  
Total Play Components: 17  
Total Accessible Components: N/A

The above layout:	
✓	COMPLIES TO ASTM
✓	COMPLIES TO CPSC
	COMPLIES TO ADA

Space Required: 25.4' x 55.5'  
Surfacing Area: 1,332 s.f.  
Surfacing Material: Rubber Mulch  
Surfacing Depth Required: 6"  
Border Info: 25 & 1 ADA Ramp

