




WALL "X"
CASUAL DINING

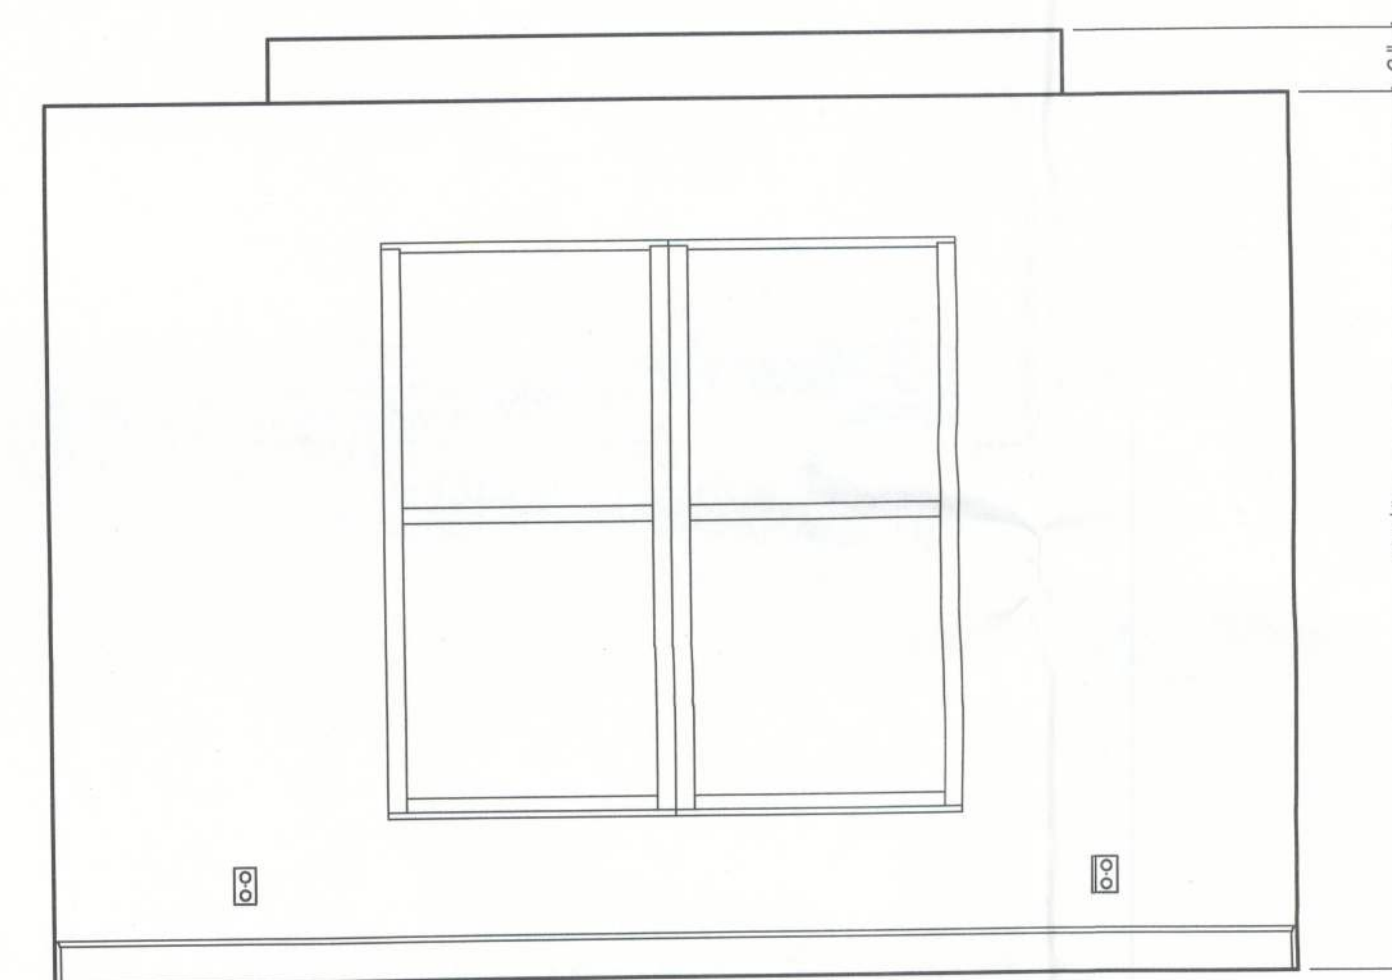


WALL "X"
M. SUITE

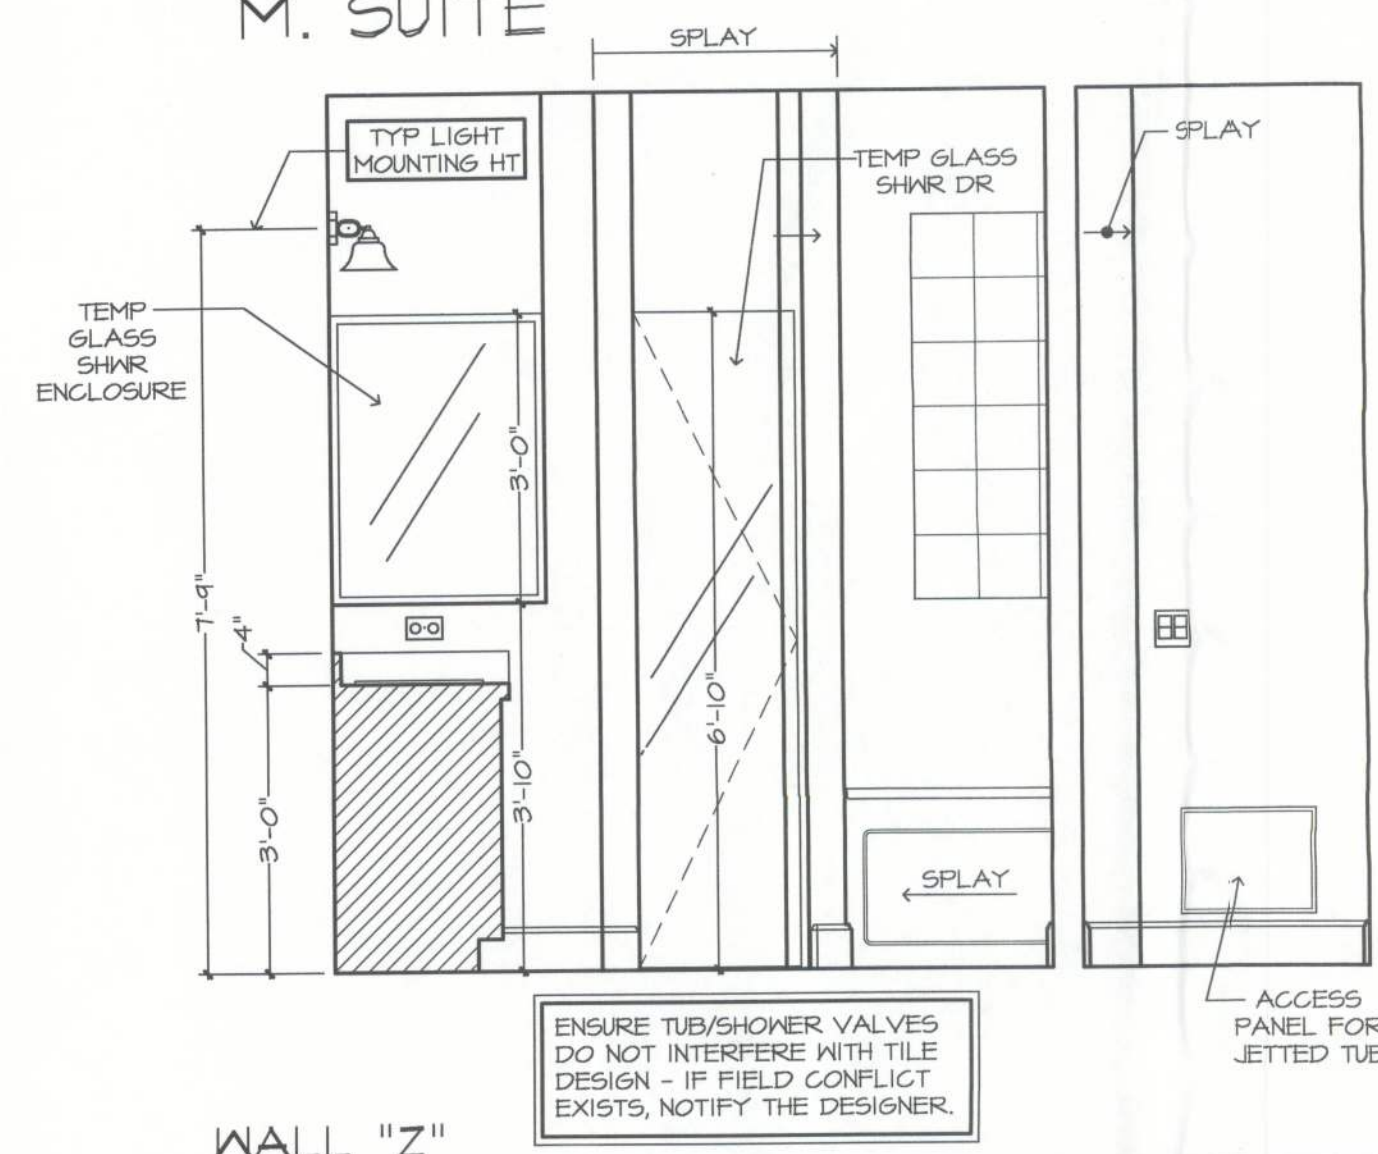


WALL "Z"
M. BATH - CONT.

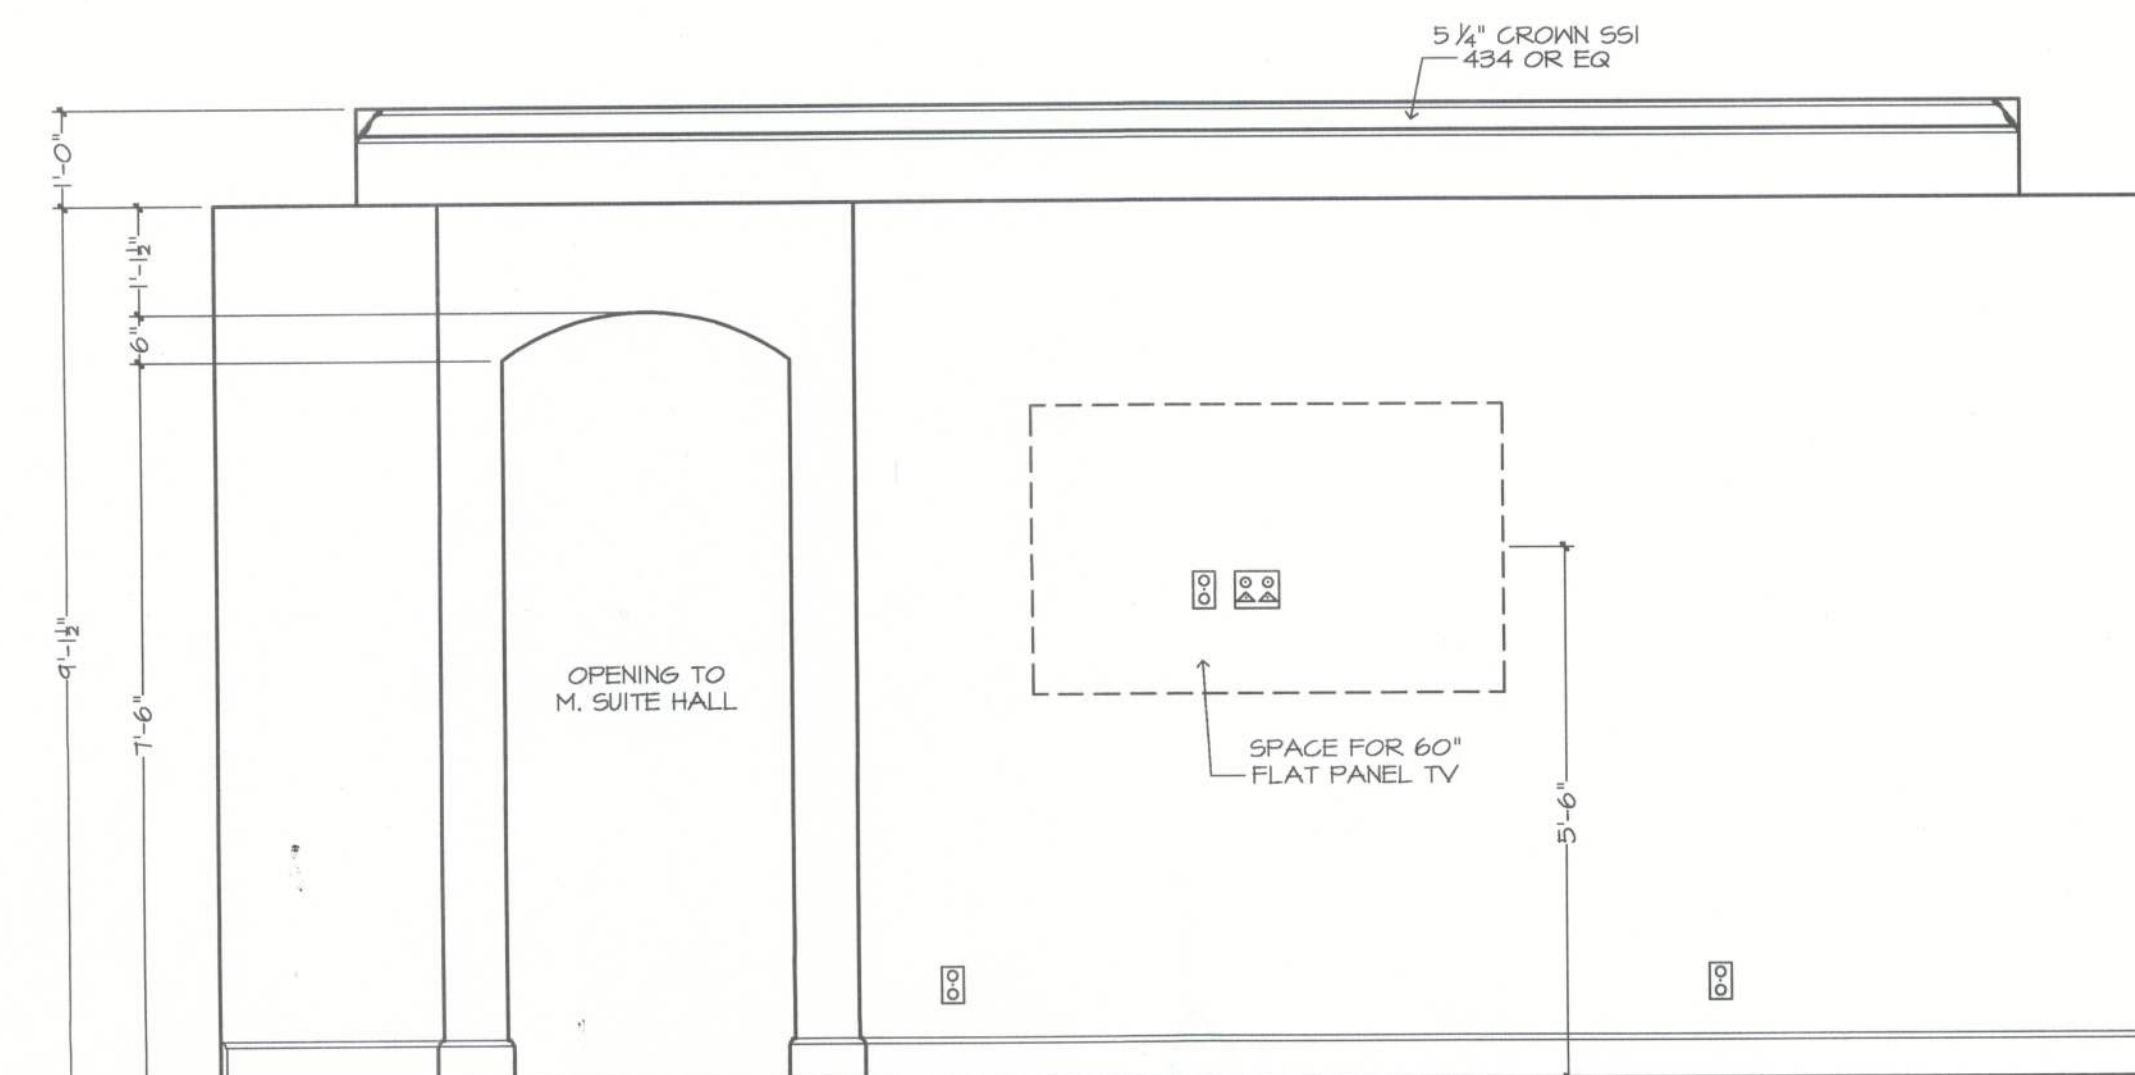

WALL "W"
GREAT ROOM

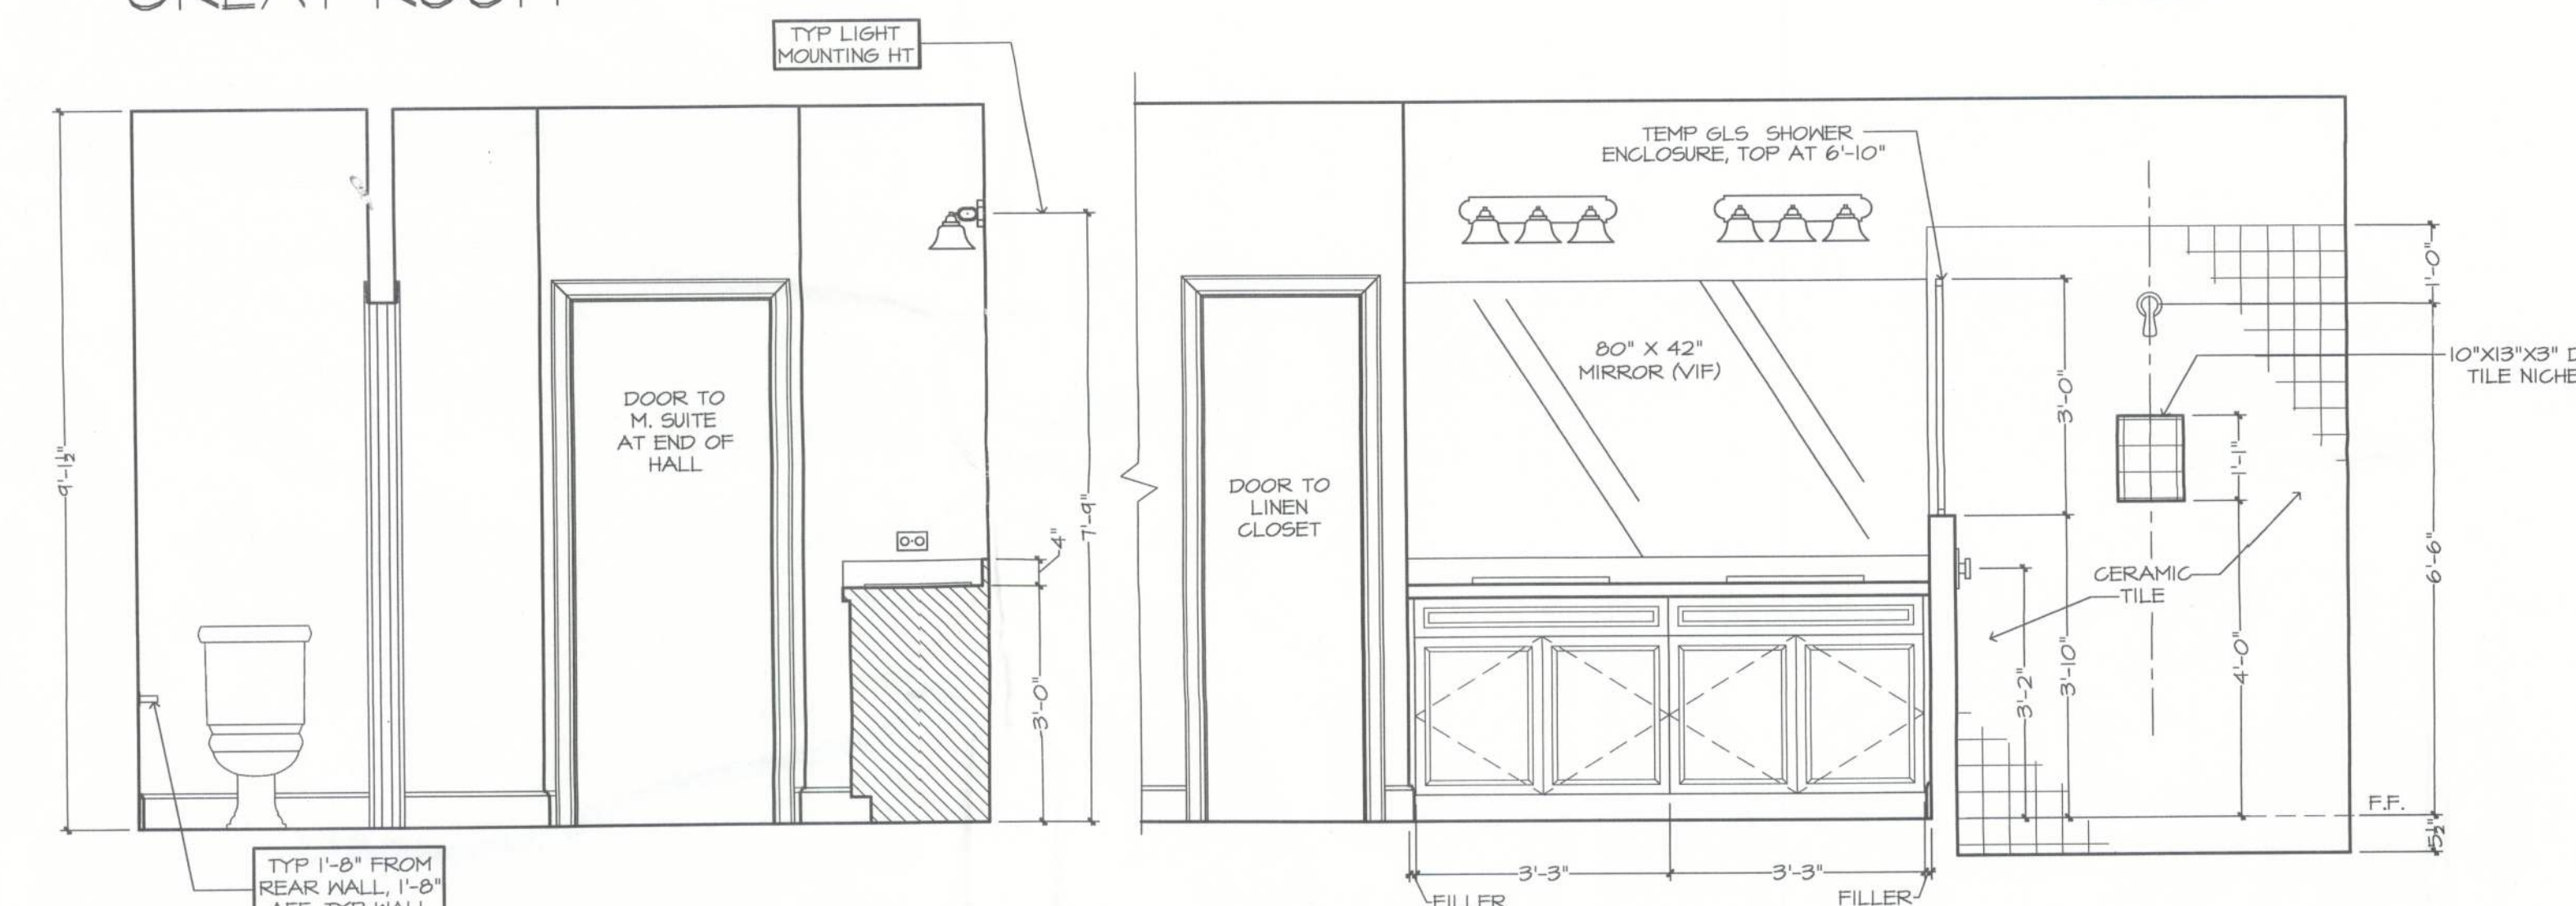


WALL "Y"

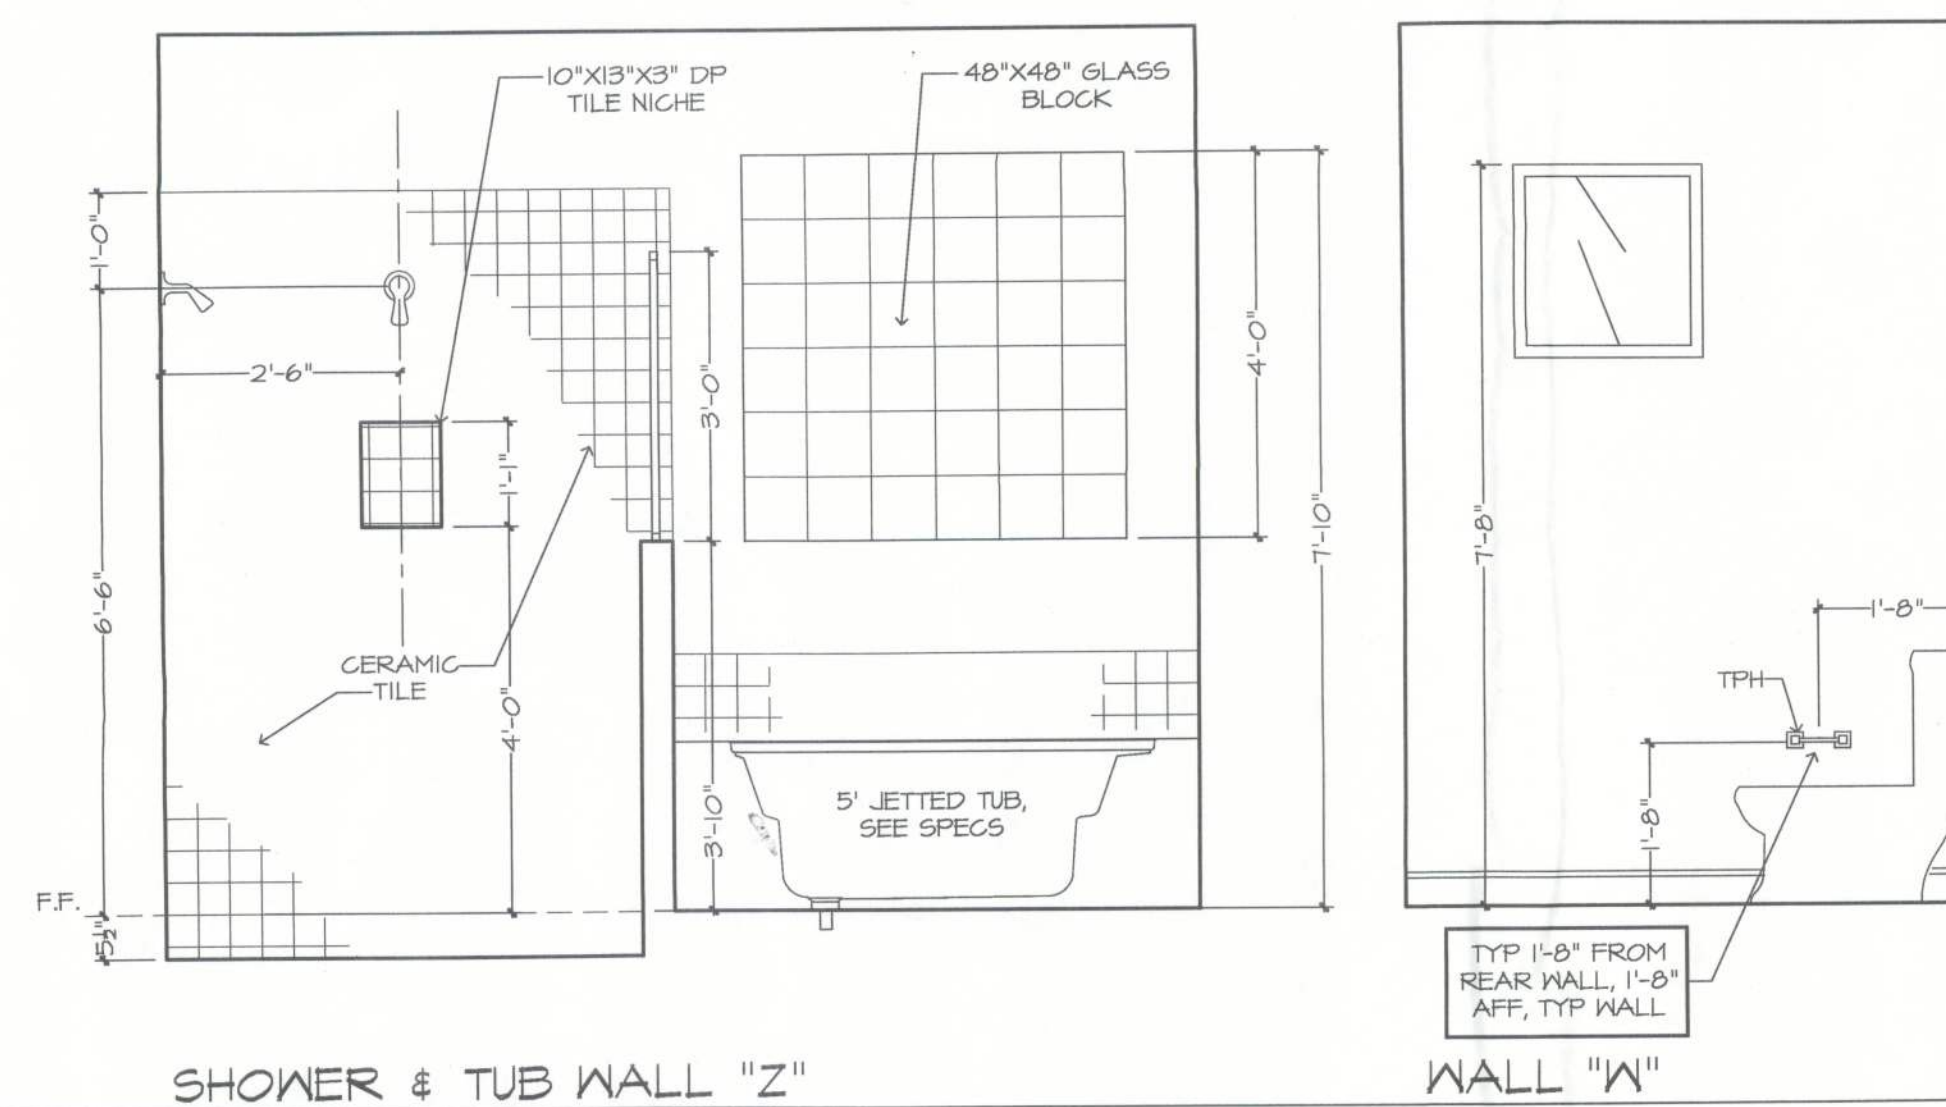

WALL "W"

SHOWER & TUB WALL "Z"

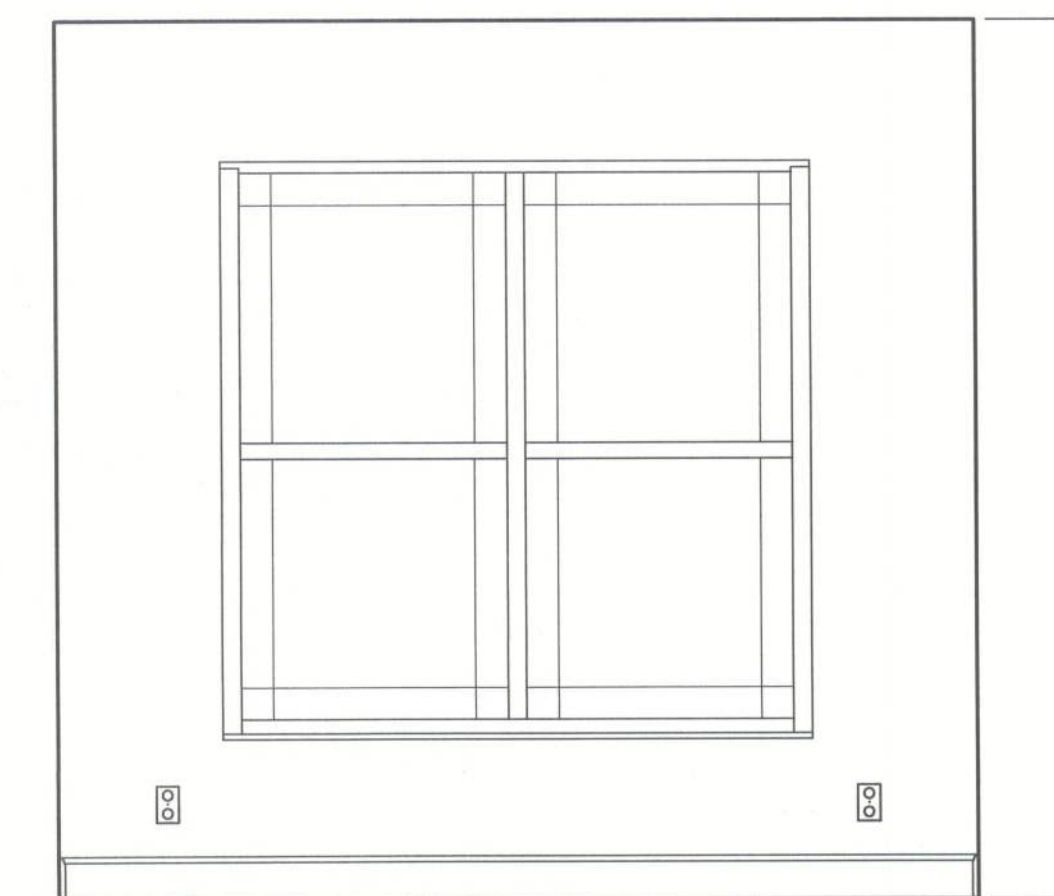

WALL "Z"
DEN

GENERAL NOTES:

CABINET ELEVATIONS AND LIGHTING ARE GRAPHIC REPRESENTATIONS ONLY. REFERENCE SHOULD BE MADE TO THE ELECTRICAL SHEET, CABINET MFR DRAWINGS AND SPECS FOR FURTHER INFORMATION.

REFER TO CABINET SHOP DRAWINGS FOR CABINET & VANITY TOP DIMENSIONS

FOR STEPPED UPPER CABINETS: IF MODULAR CABINETS ARE SELECTED AND NOT AVAILABLE IN SPECIFIED DEPTHS THE WALLS BEHIND CABINETS WILL NEED TO BE BUILT OUT TO OBTAIN SPECIFIED DEPTH.

THE TOE KICK IS 4".

PLUMBING, TILE, BASE MLDG, DOOR CASING, & DECORATIVE LIGHTING & DECORATIVE MIRRORS ARE ILLUSTRATED FOR LOCATION PURPOSES ONLY. PLEASE REFER TO COMMUNITY STANDARDS FOR SIZES & SPECS.

04/14/20 SUT - PC
07/20/20 REG - A
10/22/20 REG - A

ARTHUR RUTENBERG HOMES, INC. THE DESIGNER IS RESPONSIBLE FOR THE AESTHETIC DESIGN ONLY AS REPRESENTED IN THESE DRAWINGS. THE DESIGNER IS NOT RESPONSIBLE FOR ANY STRUCTURAL INFORMATION INCLUDED OR OMITTED. THE DESIGNER IS NOT RESPONSIBLE FOR ANY BUILDING CODES, ORDINANCES, AND LAWS. THE DESIGNER IS NOT RESPONSIBLE FOR ANY PRELIMINARY ENGINEERING, TRUSSING, FRAMING, AND MOISTURE PROTECTION. BY USE OF THESE DRAWINGS THE OWNER, CONTRACTOR, BUILDER, AND SUBCONTRACTORS ACKNOWLEDGE AND AGREE TO THE DESIGNER'S RESPONSIBILITY.

THE JASMINE 1136F - LESTER RESIDENCE
BUILDER: BRYAN ZECHER HOMES, INC.
LAKE CITY, FLORIDA
AN INDEPENDENTLY OWNED AND OPERATED FRANCHISE

DINING, G. ROOM, DEN, M. SUITE, M. BATH 1/2" = 1'-0"
PLAN 1136F-SID-01-20

Arthur Rutenberg
Homes
Copyright © 2020
All Rights Reserved