


PLAT BOOK 9 PAGE 75
SHEET 4 OF 8.

SHEET 4 OF 8.

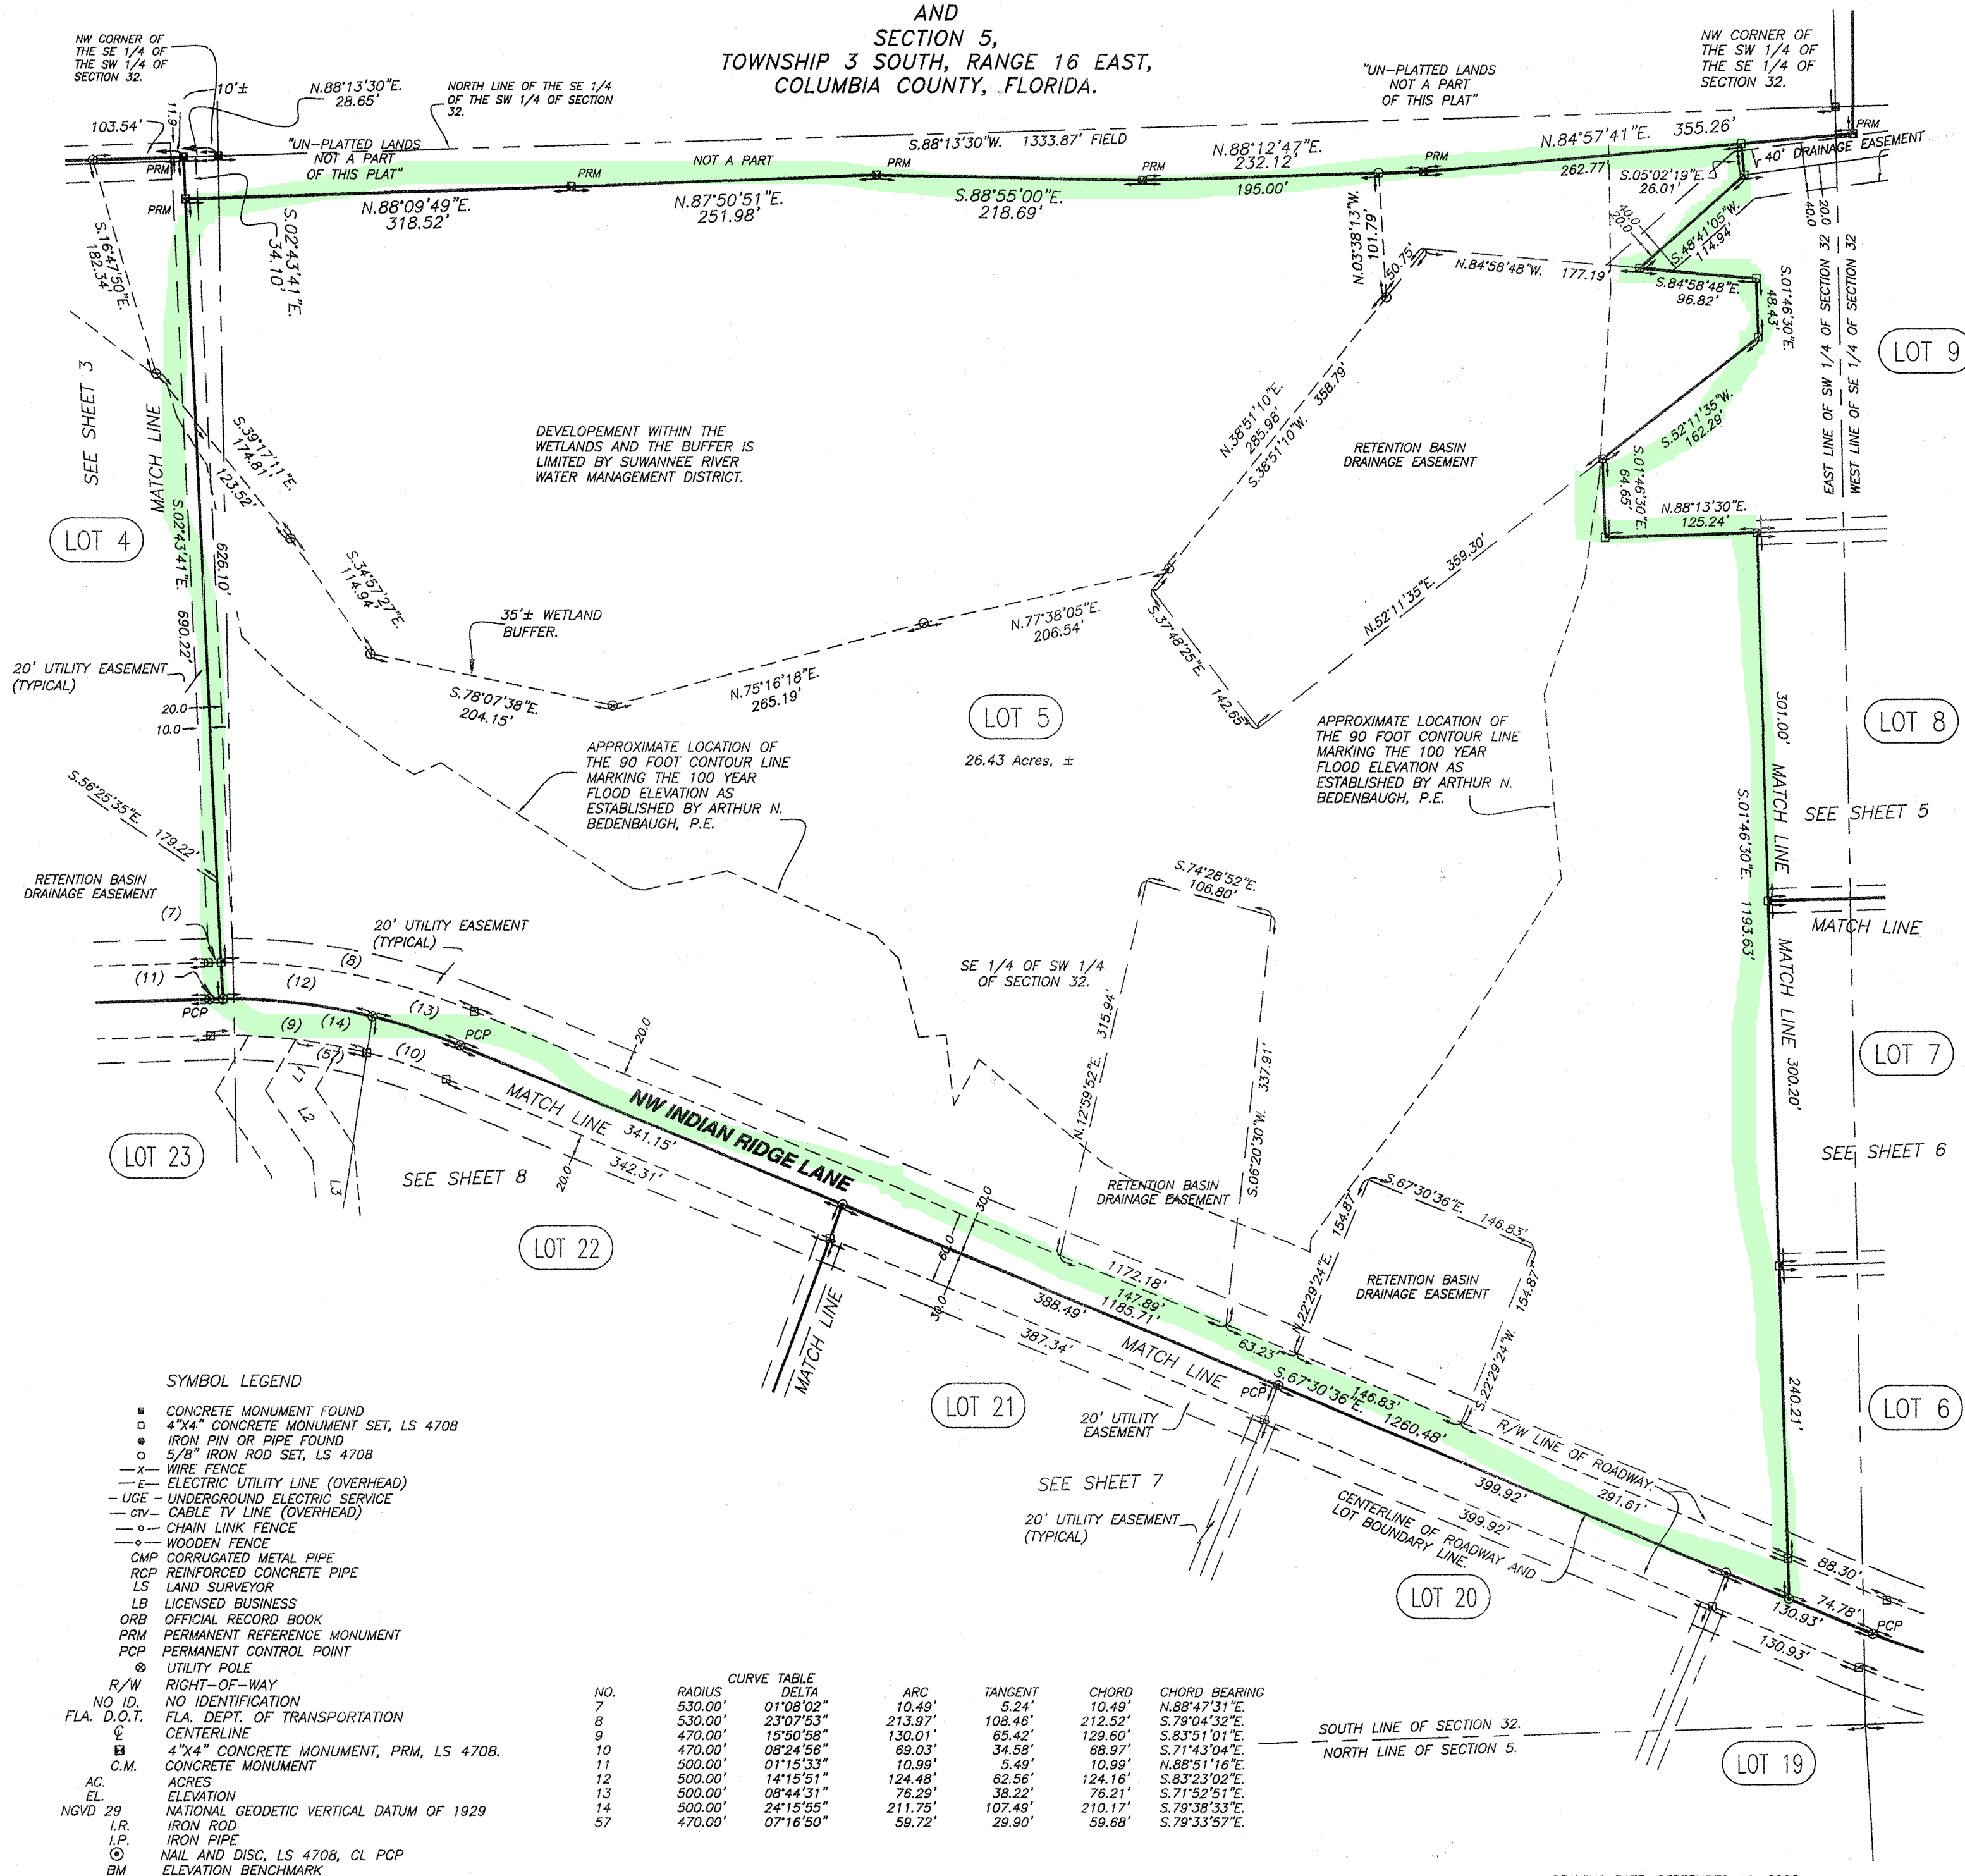

SEE SHEET 2 OF 8 FOR LEGAL
DESCRIPTION AND MATCH LINE KEY
SHEET.

0 25 50 100 200

GRAPHIC SCALE

THIS PLAT PREPARED BY
MARK D. DUREN
AND ASSOCIATES, INC.
LB 7620
120 NW BURK AVE. STE. 103
LAKE CITY, FLA. 32055
(386) 758-9831 OFFICE
(386) 758-8010 FAX
WO# 08-014

DRAWING DATE: SEPTEMBER 11, 2008

SEE DRAWING FILE: 08014_INDIAN_RIDGE_PH1_9_11_08_FP.DWG