

Christopher and Sabrina Buzzerd 9/6/23

Christopher and Sabrina Buzzerd
358 Southwest Marynik Drive
High Springs, FL 32643
Parcel ID: 16-7S-17-10006-211

Not to Scale:
Drawn By: Jeremy Hine 9/6/23



Notes

- 1** T 10/31/23 12:32 AM
Pool Equipment
- 2** T 10/31/23 12:32 AM
Well Pump
- 3** T 10/31/23 12:32 AM
Electric Meter
- 4** T 10/31/23 12:33 AM
Electric Panel
- 5** T 10/31/23 12:33 AM
Screen Enclosure: 42x29-Pool Decking:
Splashpad End 5'5", house side 12ft
backside 4ft & Deep end 5'5"ft
- 6** T 10/31/23 12:35 AM
Pool Barrier Fence
- 7** T 10/31/23 12:35 AM
Pool Barrier gate
- 8** T 10/31/23 11:51 PM
Septic, 60ft from proposed pool
- 9** T 11/2/23 2:35 AM
Proposed Pool
- 10** T 11/2/23 2:36 AM
Property Set Backs are: Front: 30ft Side 1:
25ft Side 2: 25ft Rear: 25ft
- 11** T 11/2/23 3:56 AM
Drain Field, Drain Field drains to the west, it
is 26.67ft away from Proposed Pool
- 12** T 11/4/23 12:53 AM
Property line distances from
Proposed pool: Rear- 393.5
4ft Side- 137.80ft Side-181.
69ft Front-219.95ft

ot by Canibuild.

FLORIDA
LEISURE
POOL & SPA

Client Name

Client Email

Client Phone

Signature

Client Name

This plan always remains the copyright of designer & shall not be used other than for the project work intended without written authority. No part may be produced by any other exclusive right be exercised without permission legal enforcement will be taken on copyright infringement.

Disclaimer

This is not an official document, and may not comply with current laws or industry standards. You should make your own enquiries and seek independent advice from relevant industry professionals before acting or relying on the contents of this document.

ALL DIMENSIONS ARE IN FEET. DO NOT SCALE FROM PLANS.

tanya@floridapoolspa.com

Property Details

358 SW Marynik Dr, High springs, FL
APN: 167S1710006211



Design

FREEDOM 23 SPLASH PAD


Scale


1" = 40'@A3

1st version date:
10/31/2023

Current version date:
10/31/2023

Version #
7

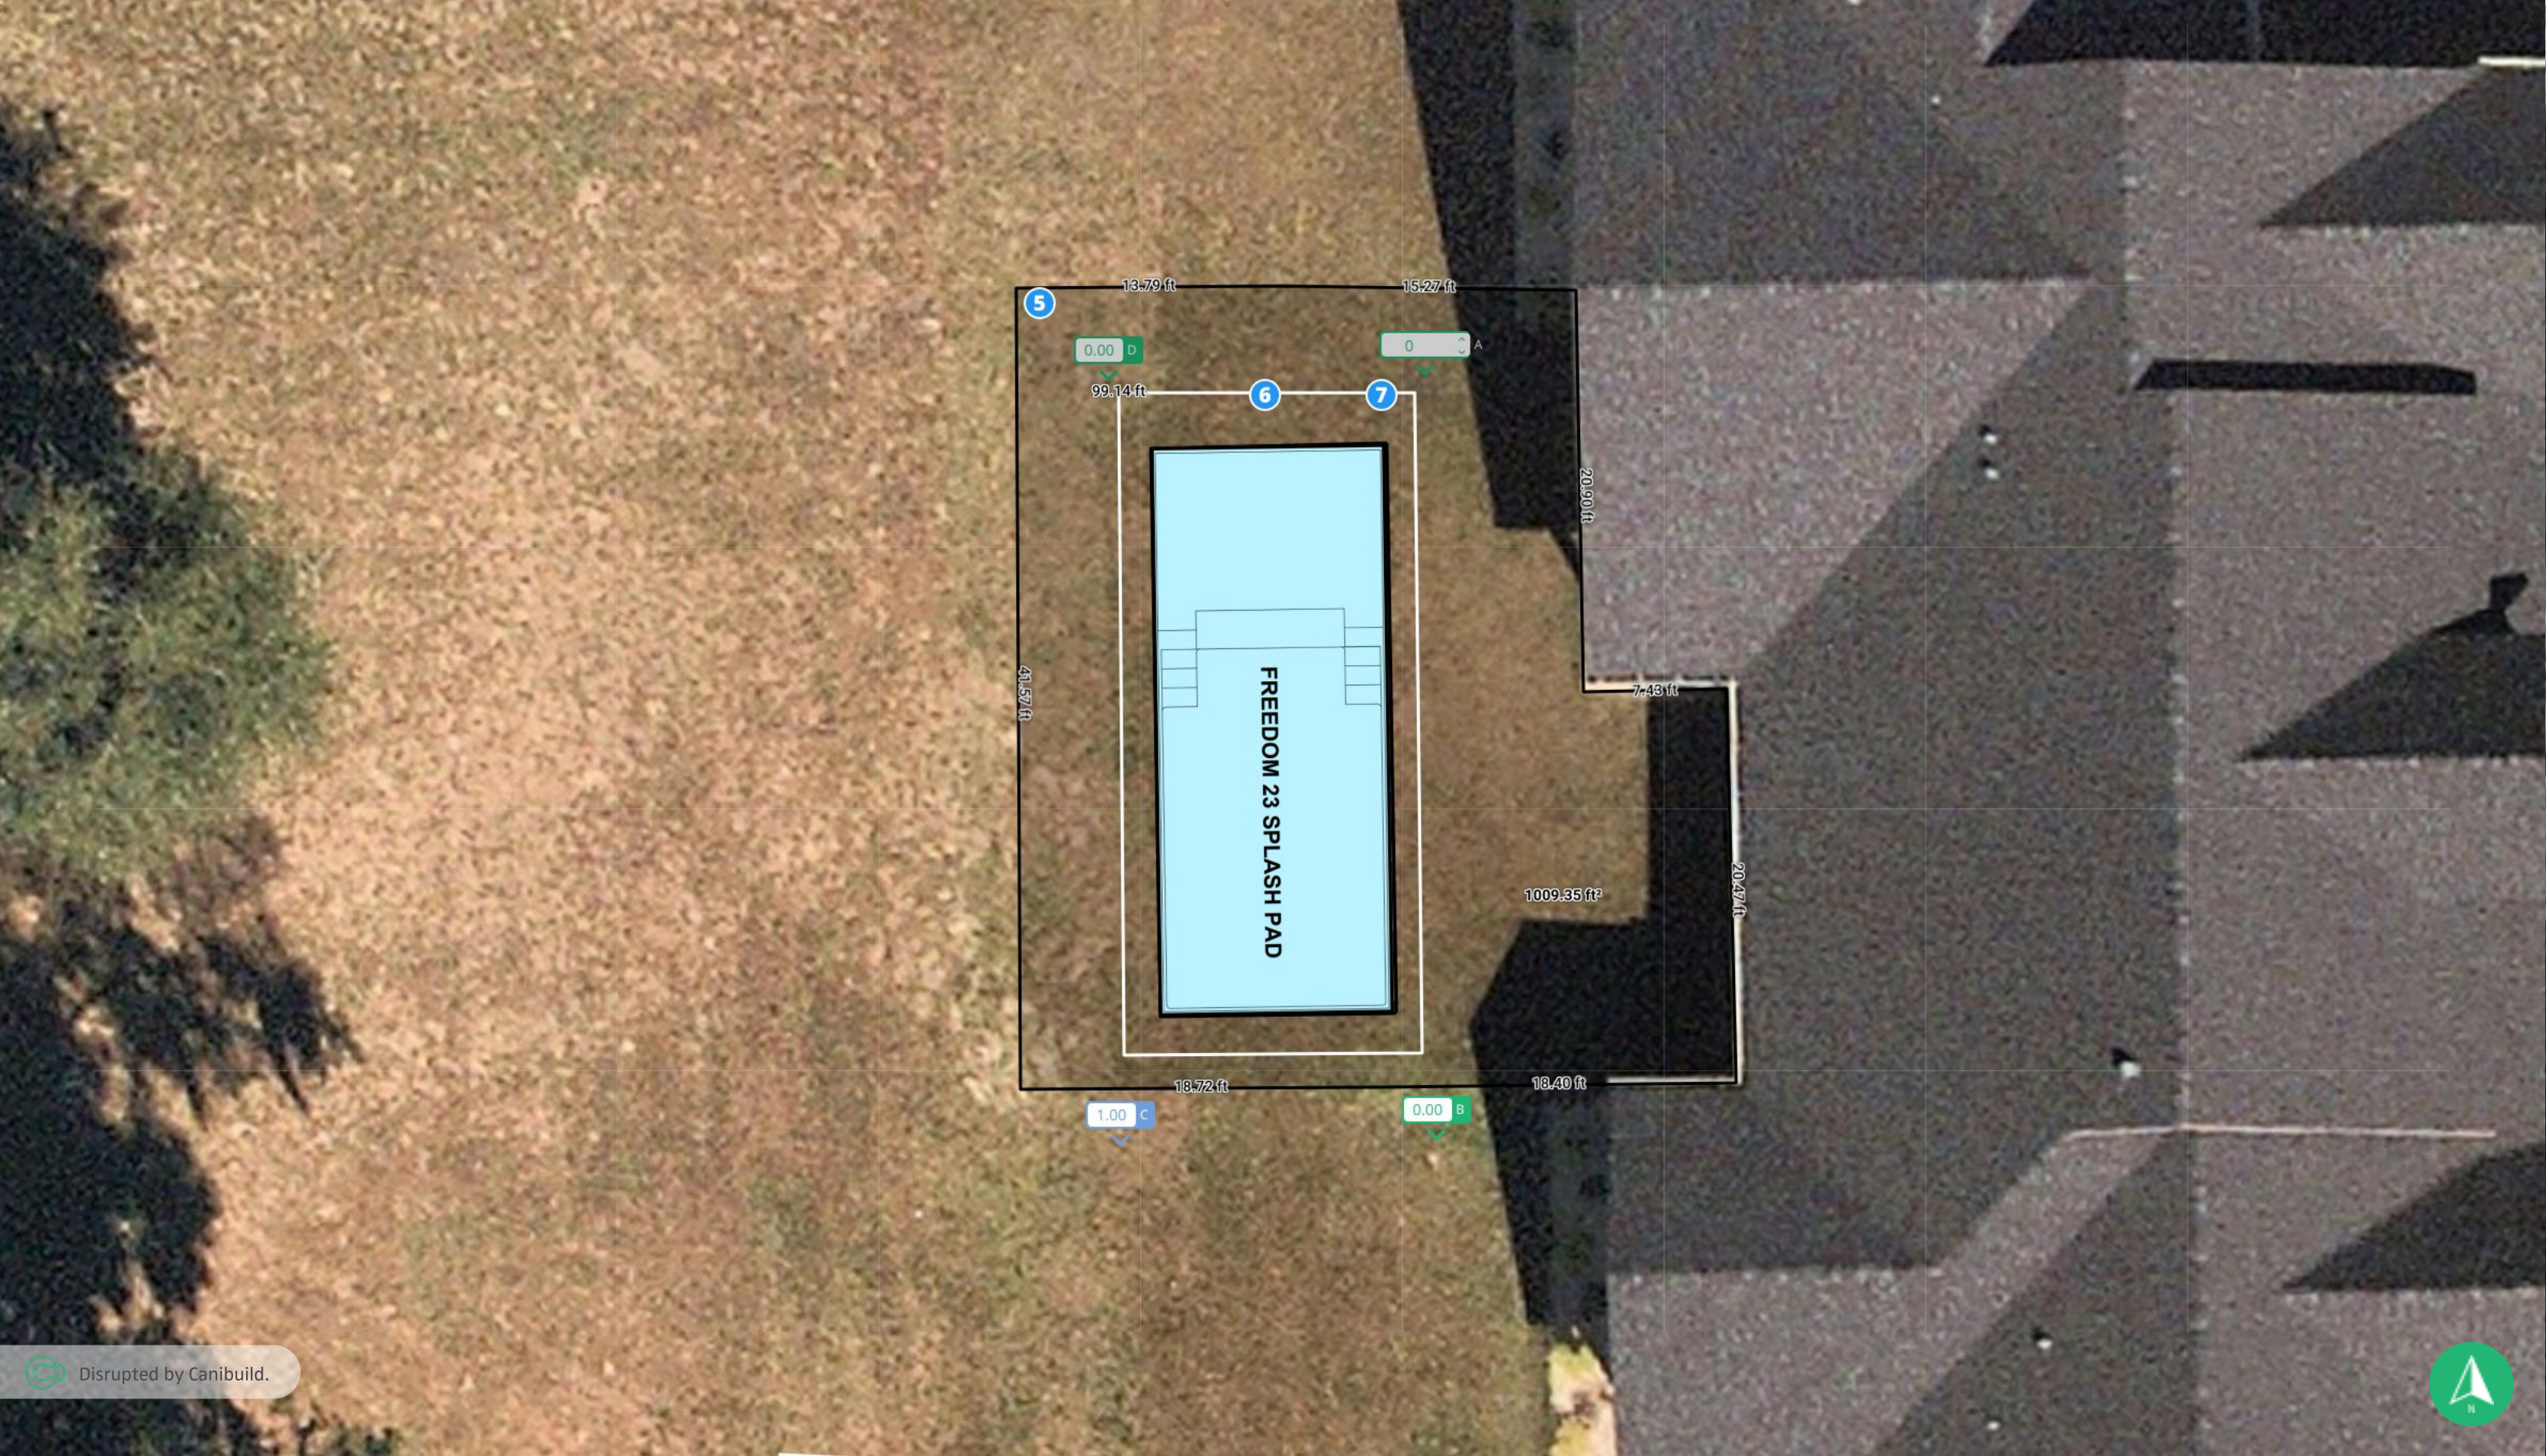

 Disrupted by Canibuild.



Client NameClient EmailClient PhoneSignature				Client NameClient EmailClient PhoneSignature			
Copyright Statement This plan always remains the copyright of designer & shall not be used other than for the project work intended without written authority. No part may be produced by any other exclusive right be exercised without permission legal enforcement will be taken on copyright infringement.				Generated by Tanya tanya@floridapoolspa.com			
Disclaimer This is not an official document, and may not comply with current laws or industry standards. You should make your own enquiries and seek independent advice from relevant industry professionals before acting or relying on the contents of this document.				Property Details 358 SW Marynik Dr, High springs, FL 32643, USA APN: 167S1710006211			
ALL DIMENSIONS ARE IN FEET. DO NOT SCALE FROM PLANS.				Design FREEDOM 23 SPLASH PAD		Scale @A3	
				1st version date: 10/31/2023		Current version date: 10/31/2023	
						Version # 7	