


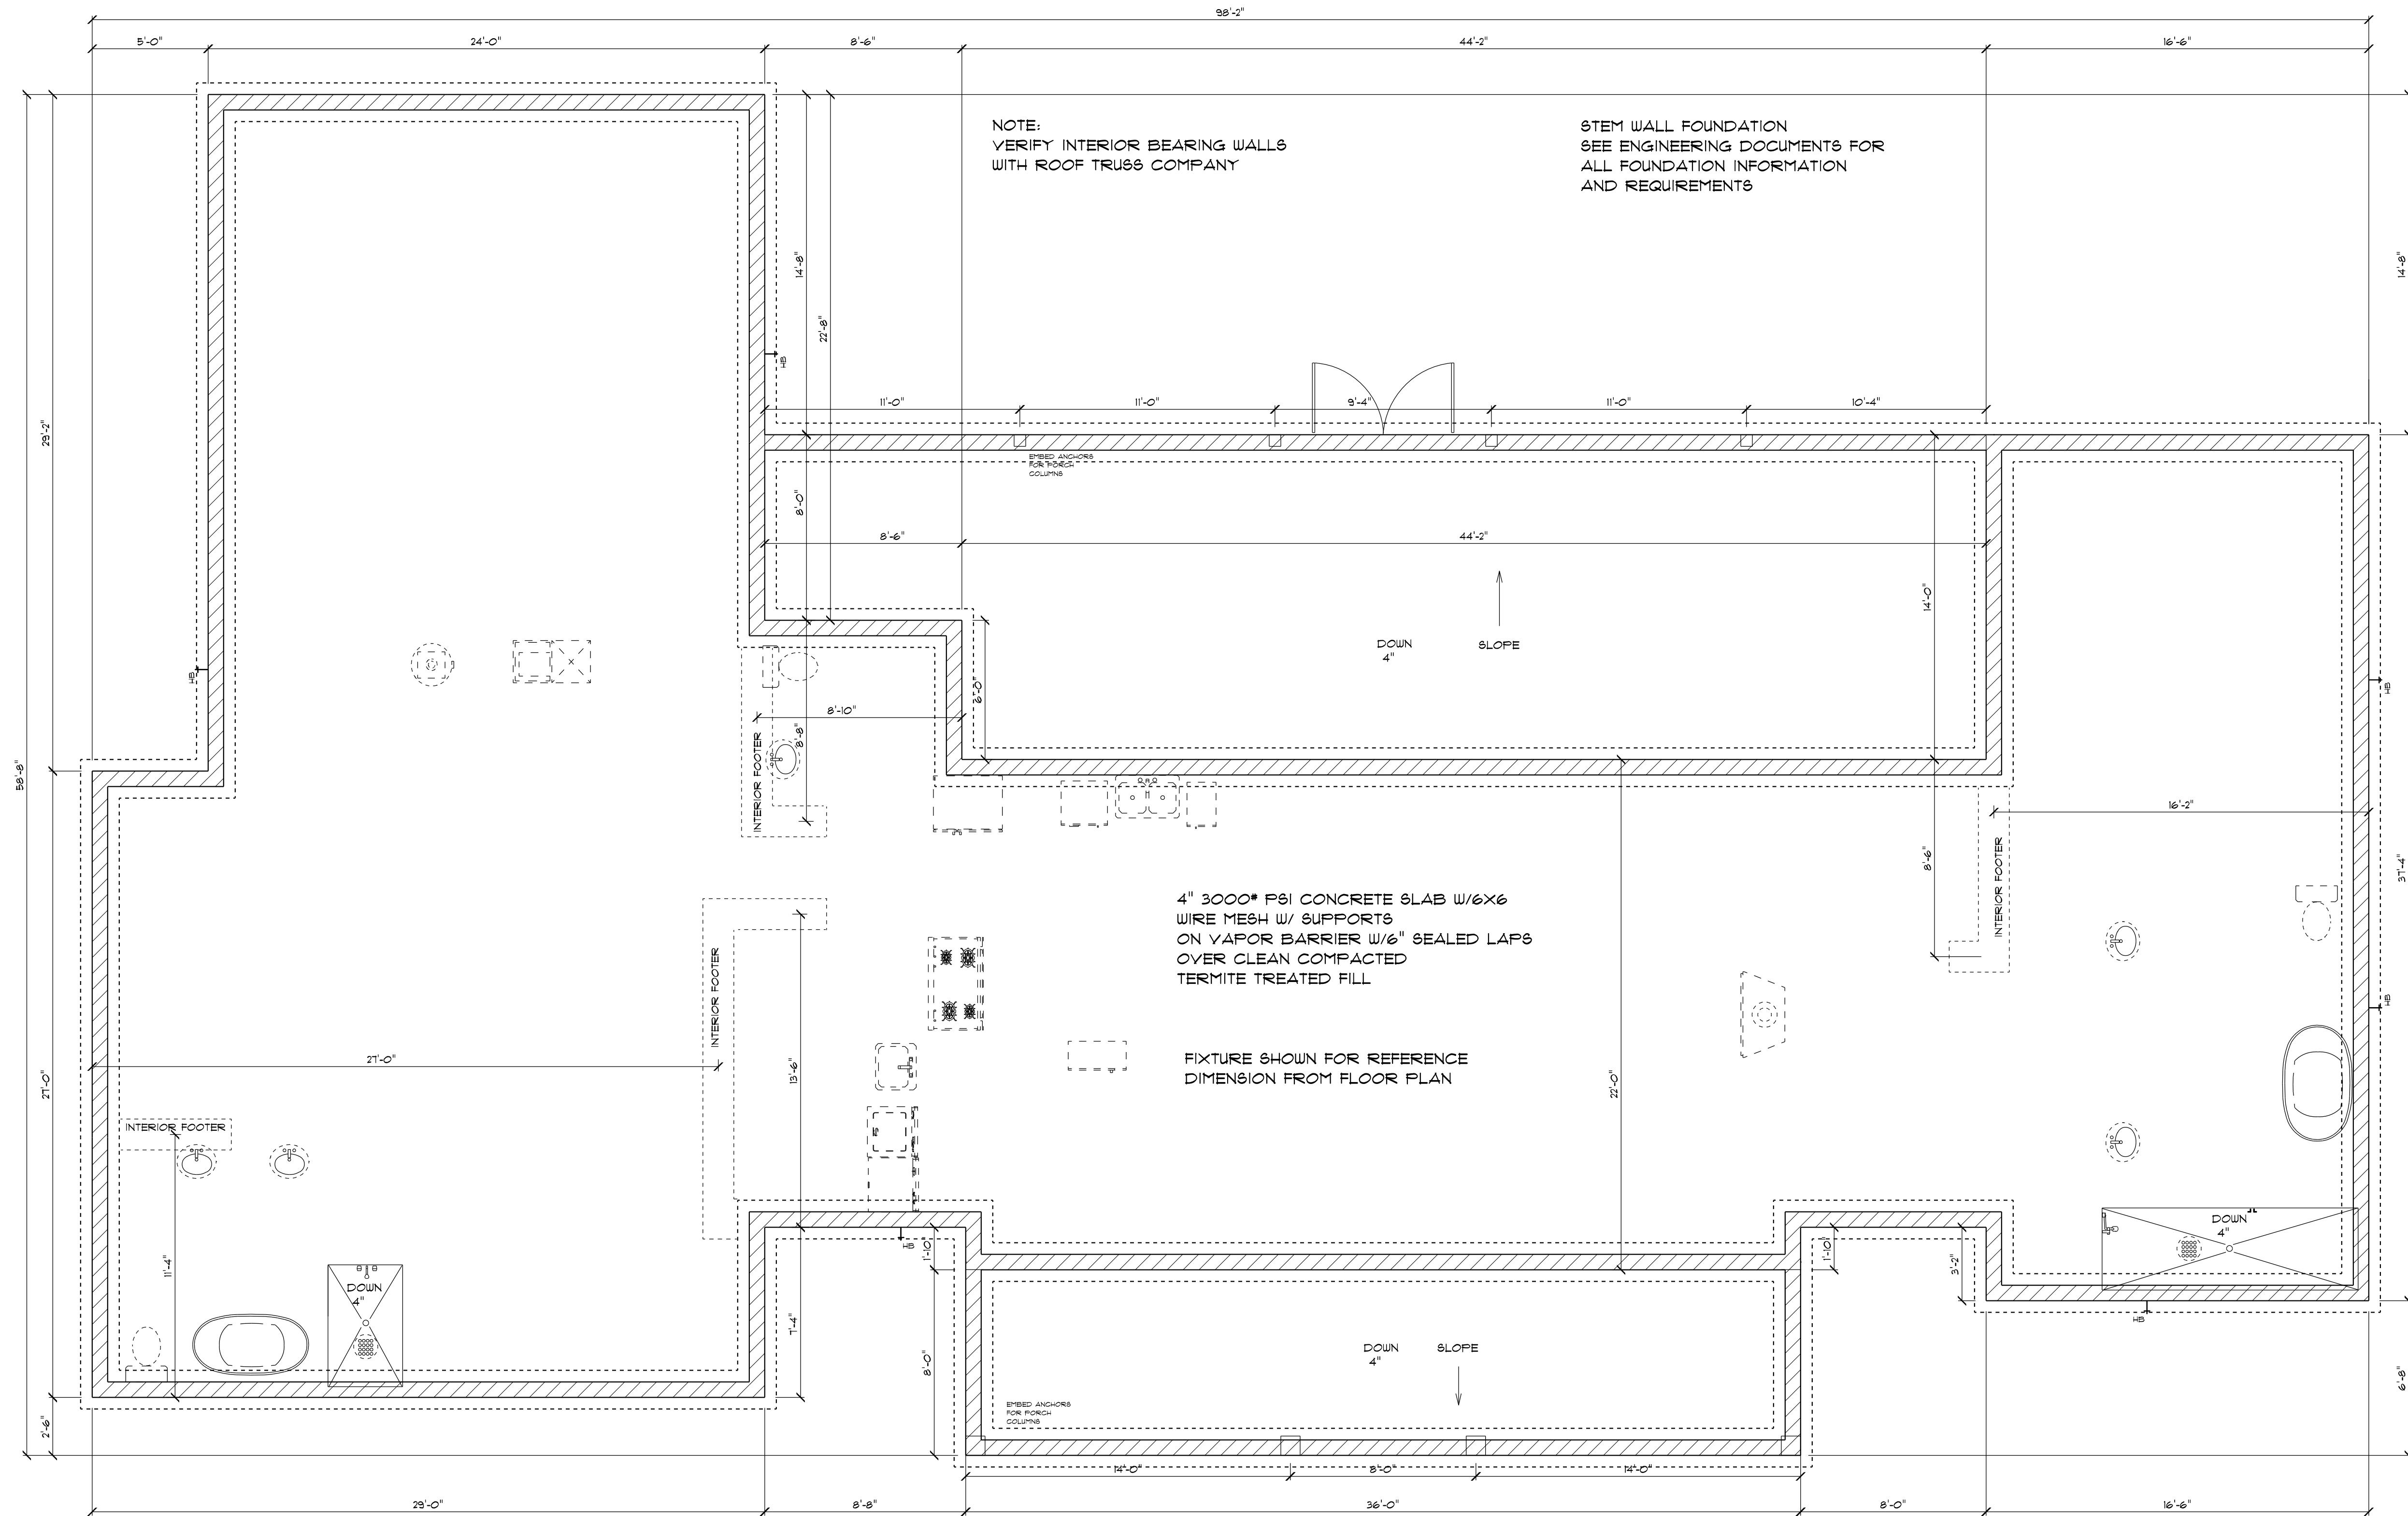

ELECTRICAL PLAN