


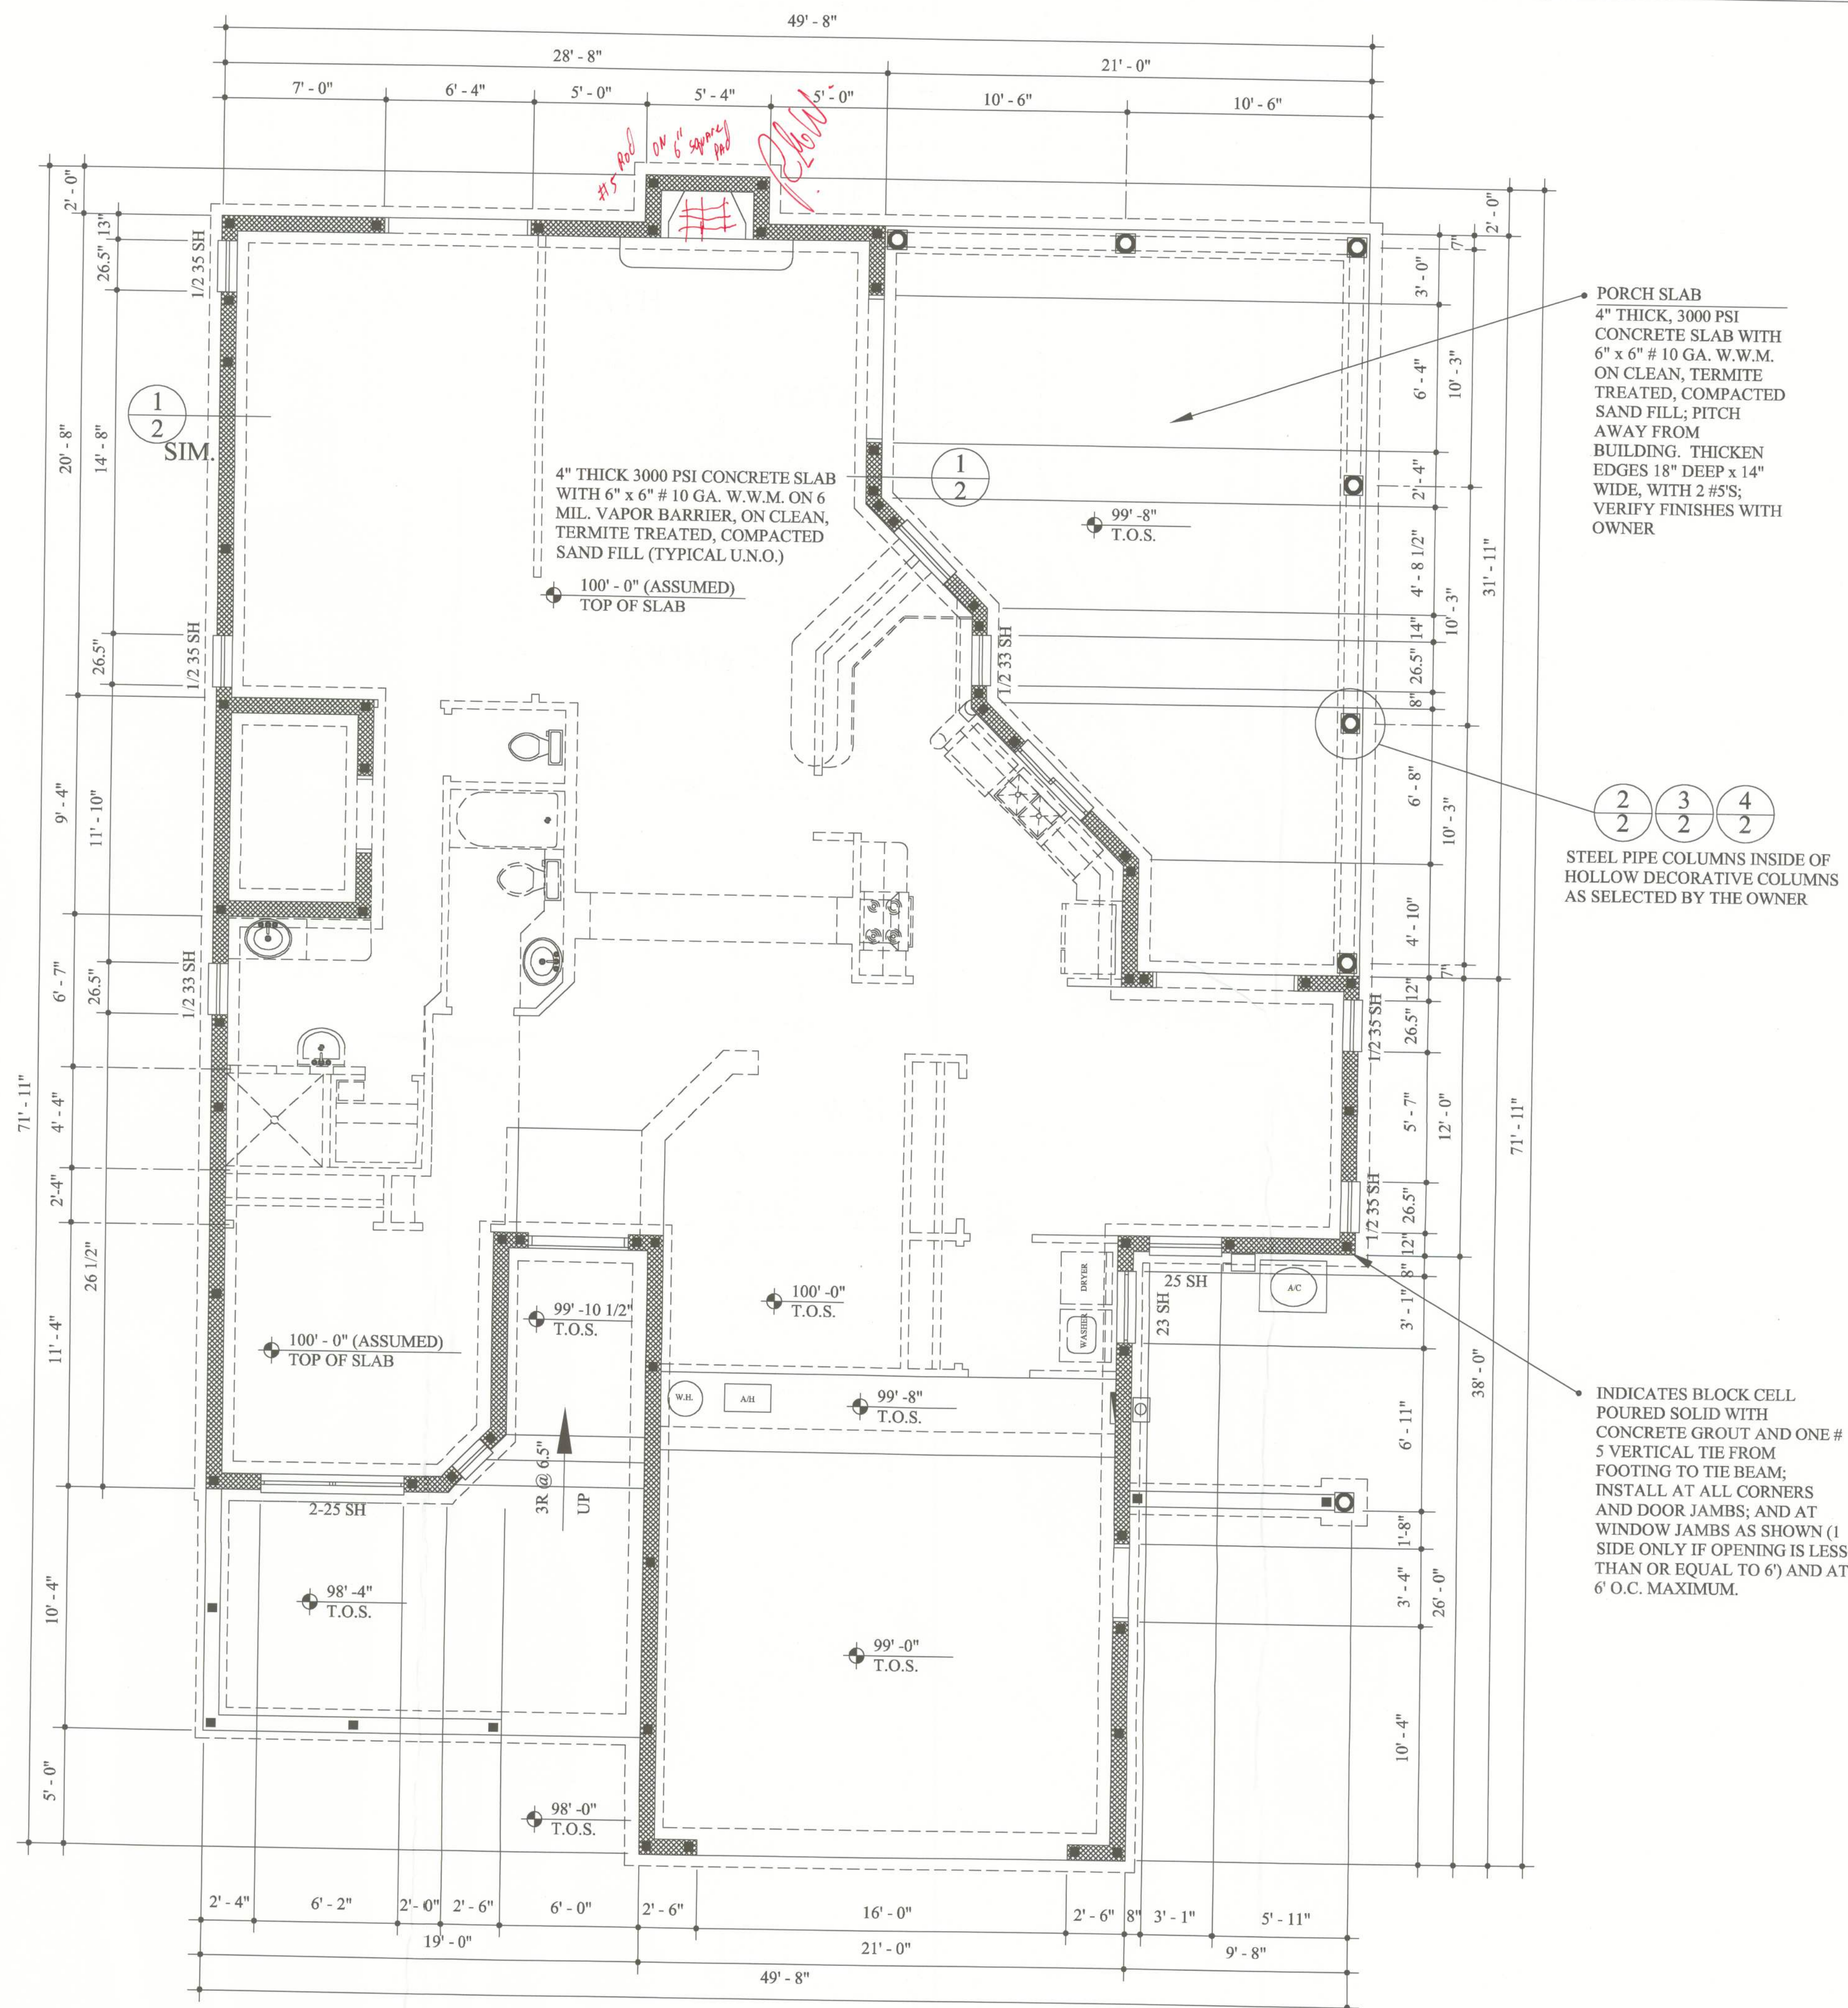

FOUNDATION PLAN 1/4" = 1' - 0"

A RESIDENCE For MR. & MRS. GARY WALKER

235 SW SIGNAL COURT, FORT WHITE, FLORIDA 32038

PIPE COL. DETAILS
FOUNDATION DETAILS
FOUNDATION PLAN

JAMES A. BLAIR, A.I.A.
A300063399

A R C H I T E C T

5326 Northwest 102nd Place
Gainesville, Florida 32653-9703
386 462 2497
Fax 386 462 2411
Cell 352 339 3628
jblair35@Cox.net

FEBRUARY 7, 2005

James Blair