


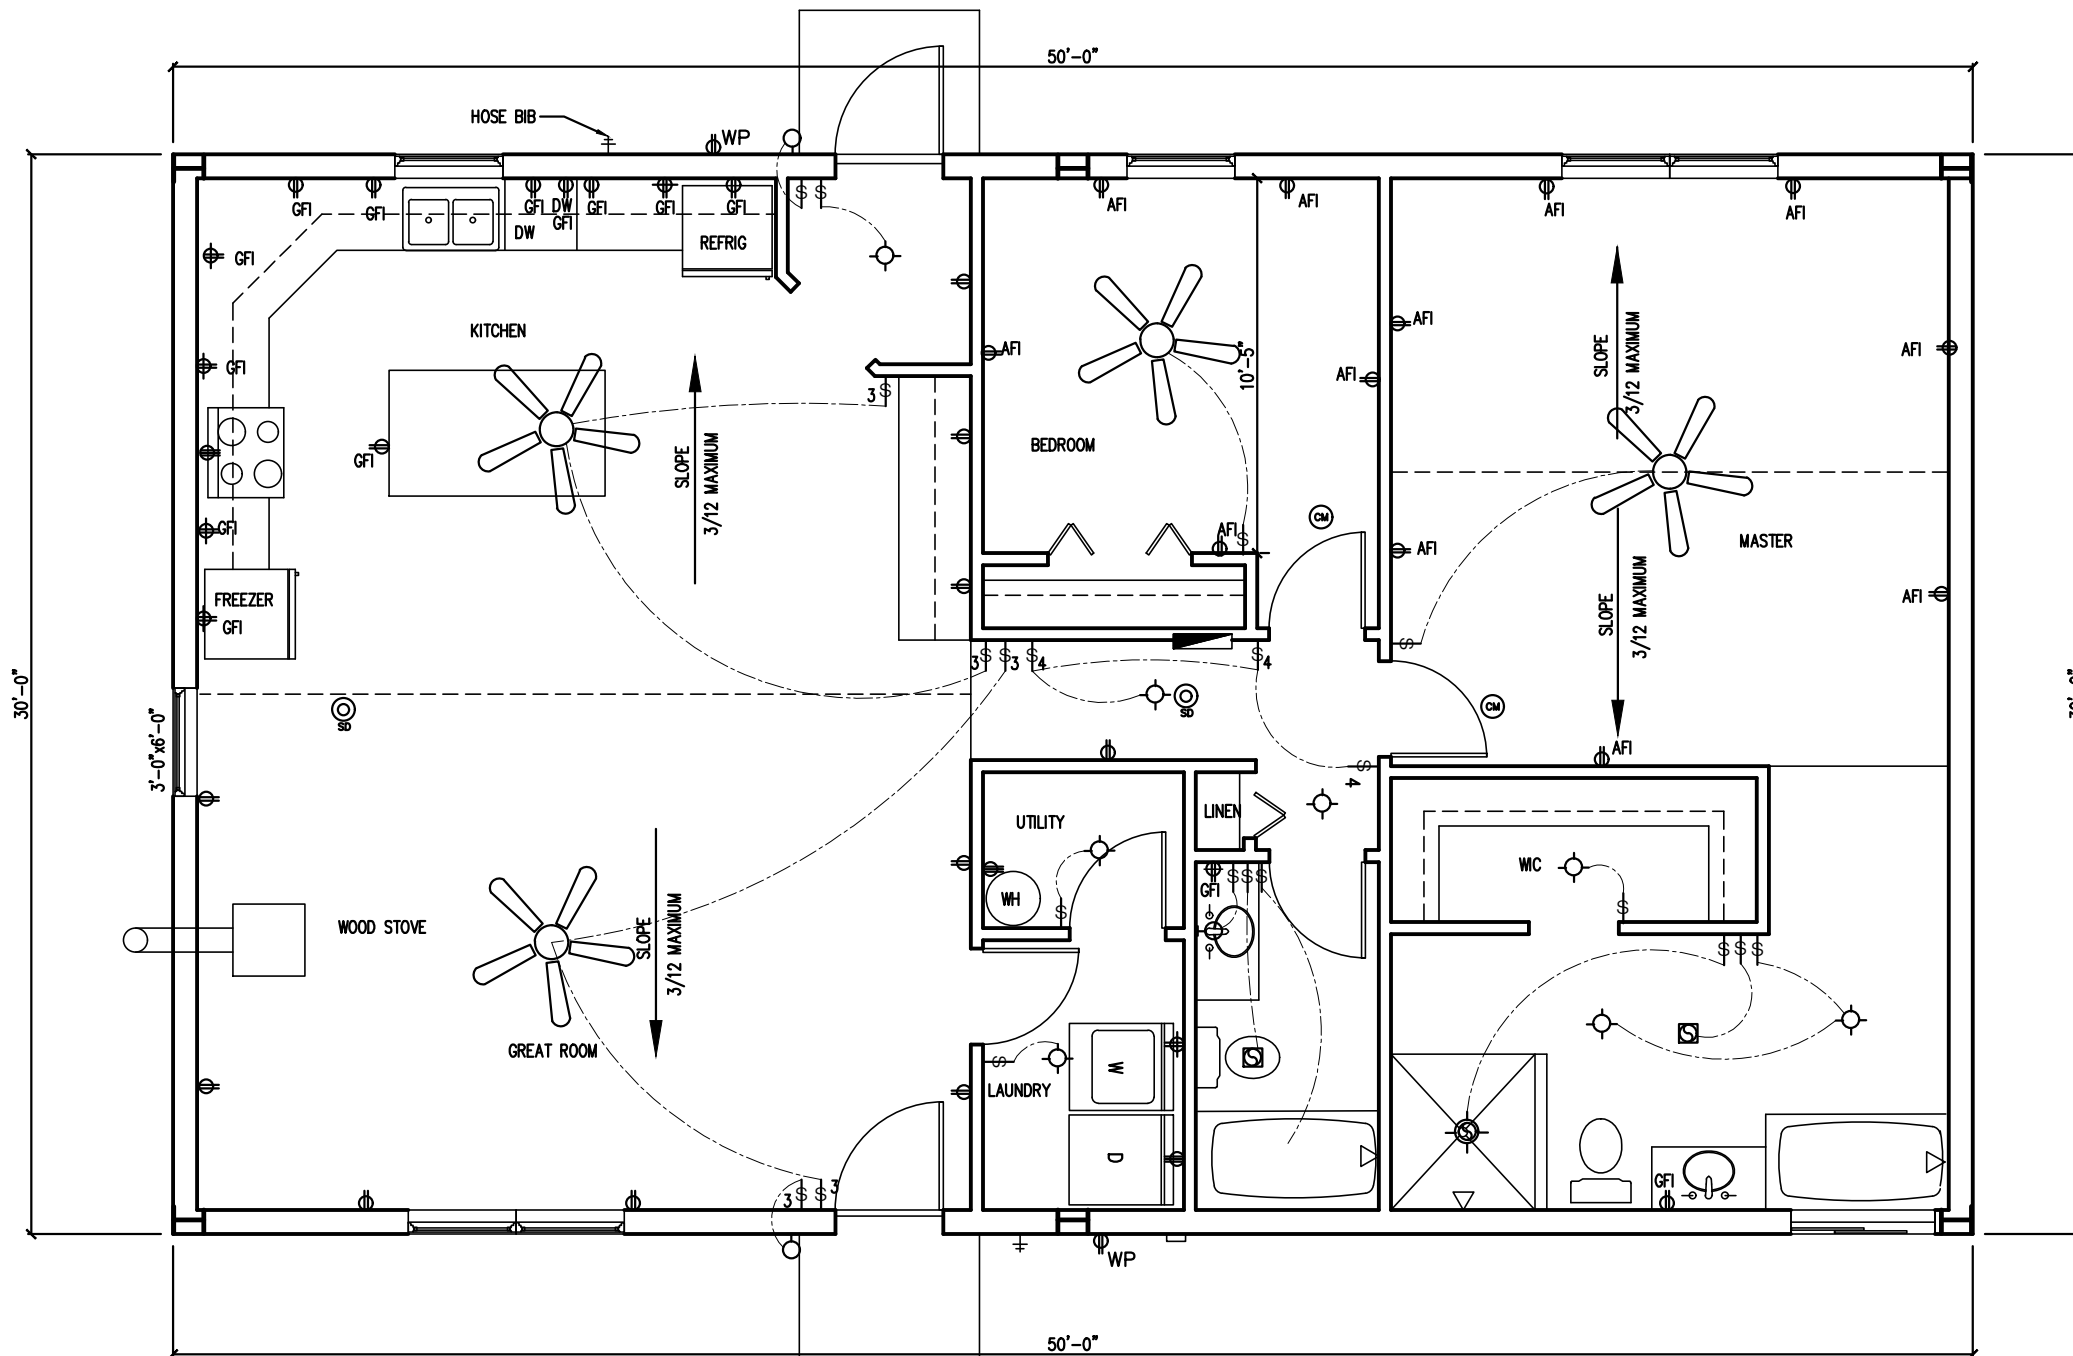

ELECTRICAL

SCALE 3/6"=1'-0"



- LIGHTING**
- SURFACE MOUNT LIGHT
 - WALL MOUNT
 - RECESSED LIGHT
 - CEILING FAN / LIGHT
 - SMOKE DETECTOR
 - CARBON MONOXIDE
 - EXHAUST FAN 25 CFM
 - WET AREA FAN/LIGHT
- SWITCHES**
- SINGLE POLE SWITCH
 - THREE WAY SWITCH
- OUTLETS**
- DUPLEX RECEPTACLE, 110V
 - DUPLEX, WATERPROOF 110V
 - AFP ARC FAULT PROTRCTED
 - GFI DUPLEX RECEPTACLE, 110V, 44" AFF
 - 230V RECEPTACLE
- MISCELLANEOUS**
- 225 APANEL
 - WATER HEATER

NOTE:
CONTRACTOR SHALL VERIFY ALL EXISTING
CONDITIONS, DIMENSIONS, ETC. AND MAKE
ADJUSTMENTS AS REQUIRED.

JIM FORCE 331 CAIN GLENN FORT WHITE, FLORIDA 32038	
DOUG SICKENBERGER	4-5-21
7576 FREMONT AVENUE KEYSTONE HEIGHTS, FLORIDA KEYSTONE HEIGHTS, FLORIDA 352-215-7501	DRAWN BY: das SHEET NO. 8