



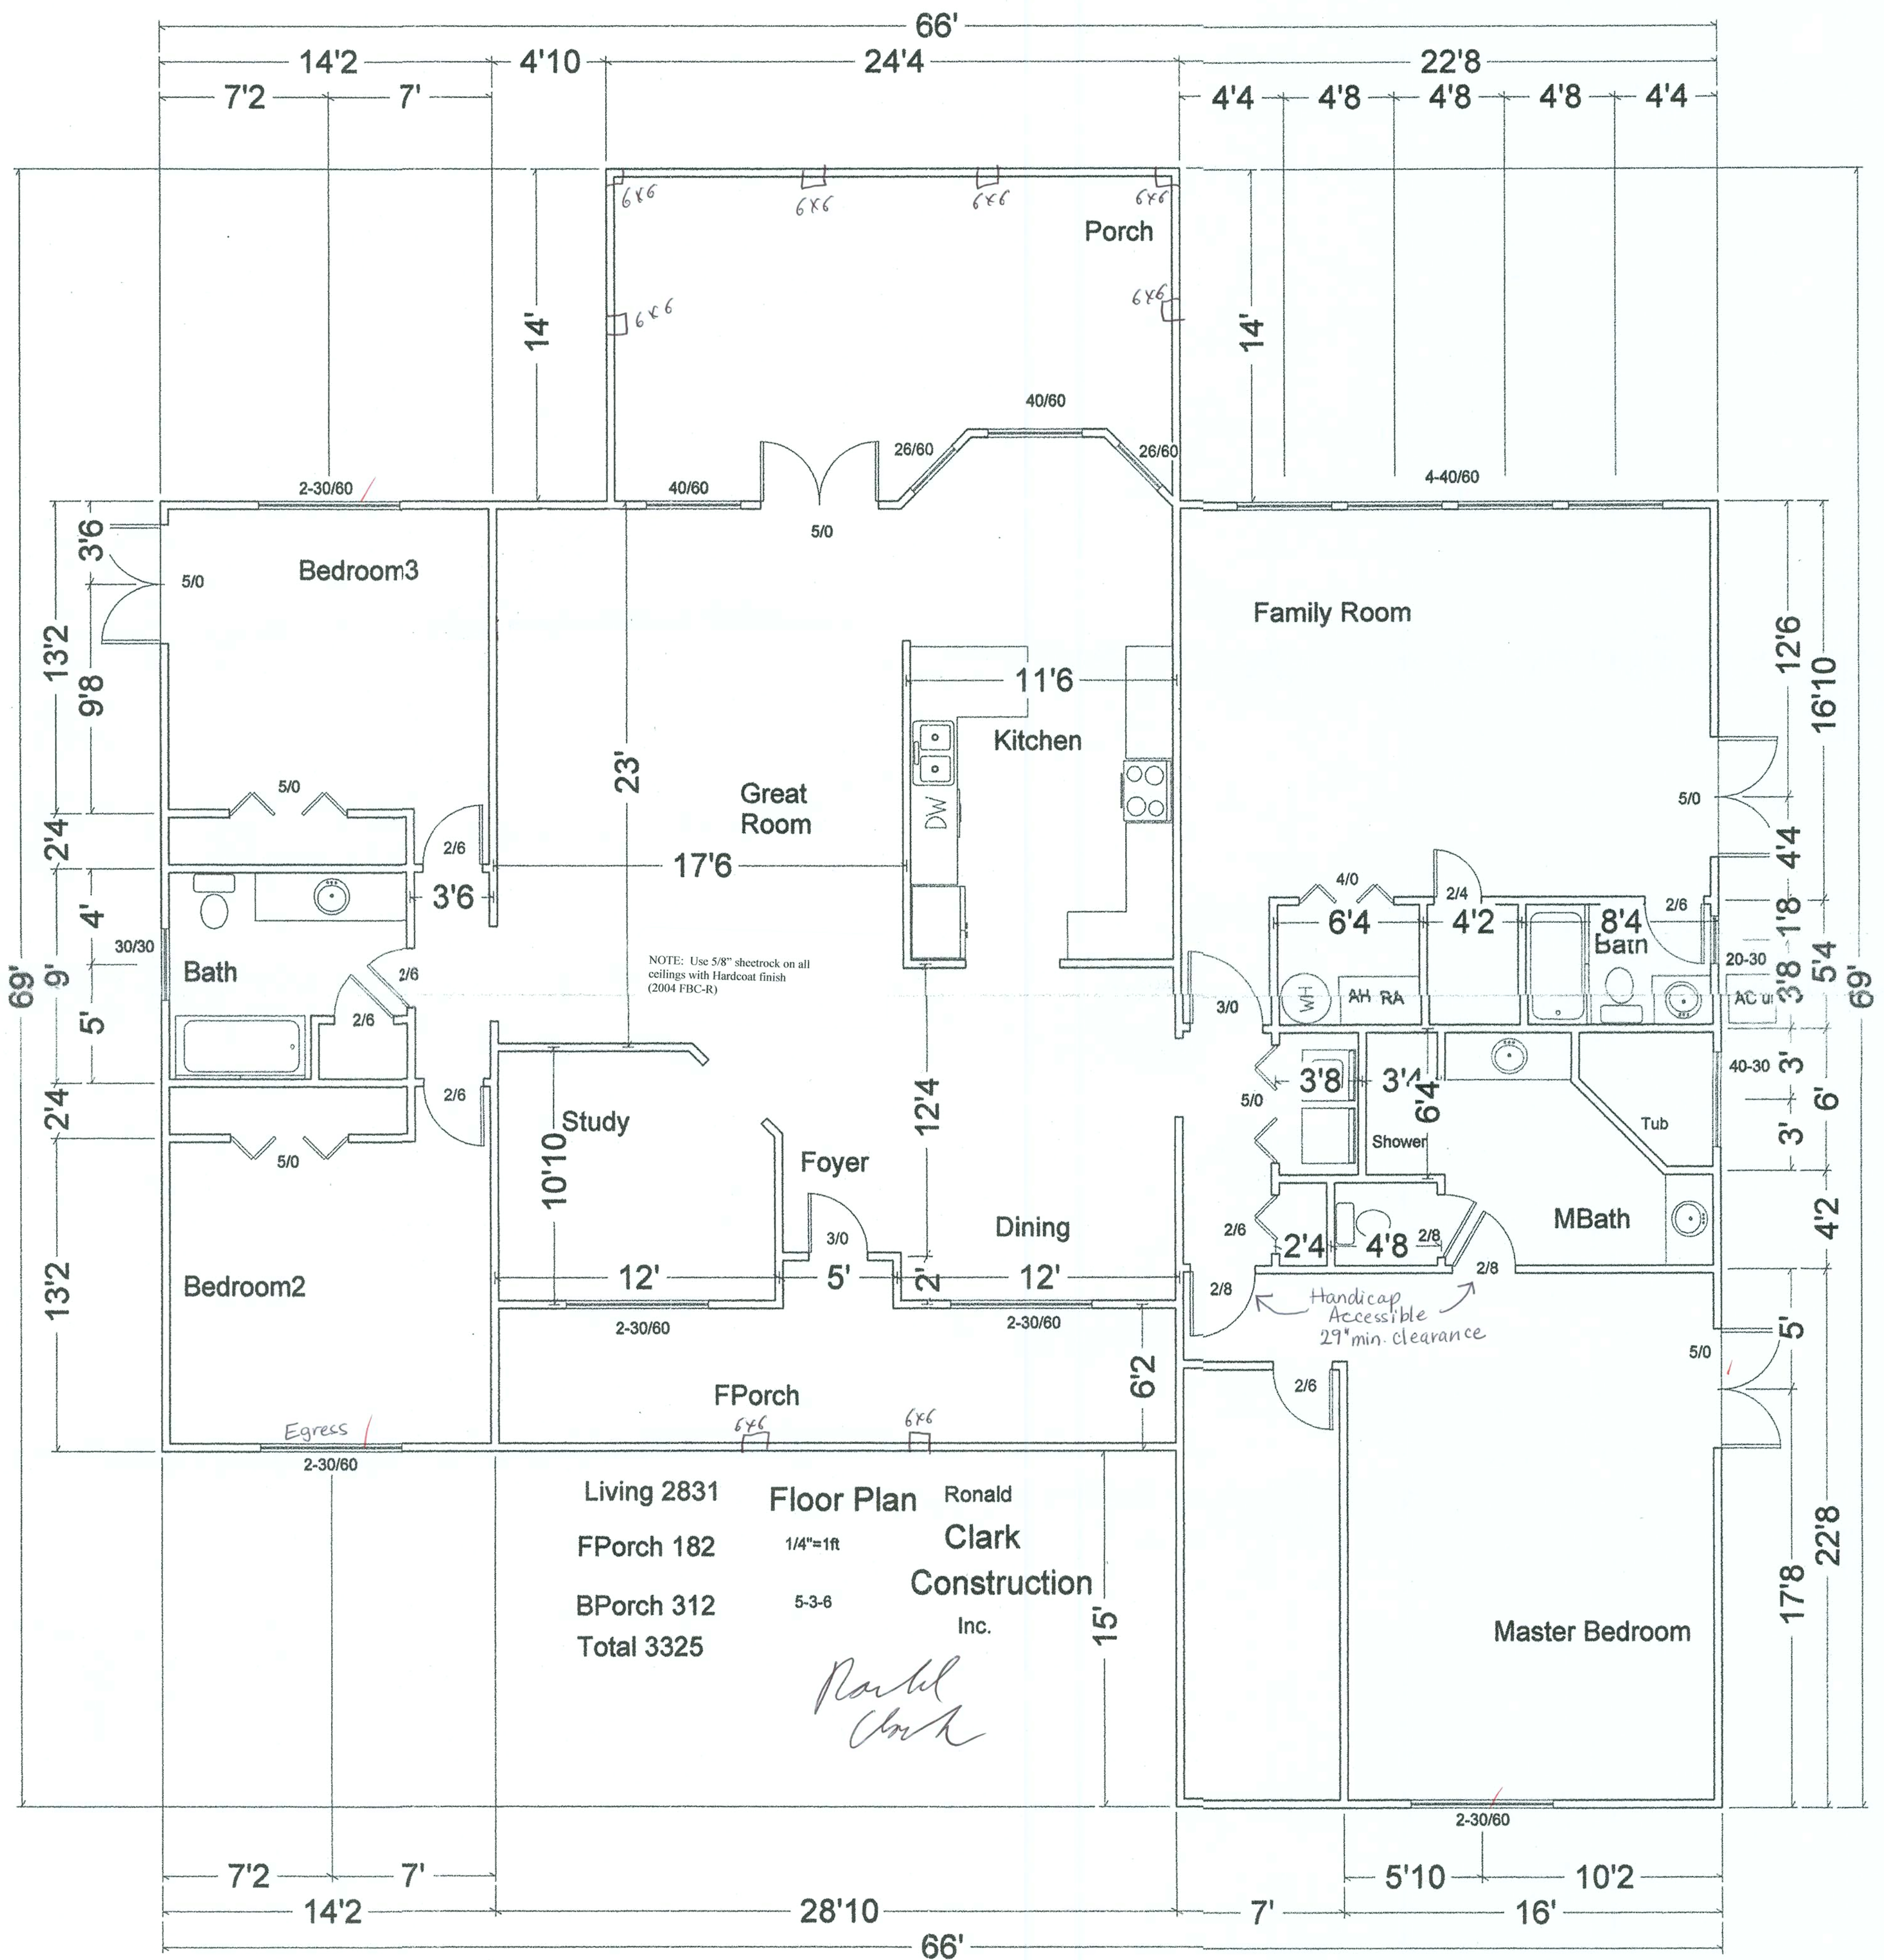



Living 2831
FPorch 182
BPorch 312
Total 3325

Floor Plan
1/4"=1ft
5-3-8

Ronald Clark
Construction
Inc.

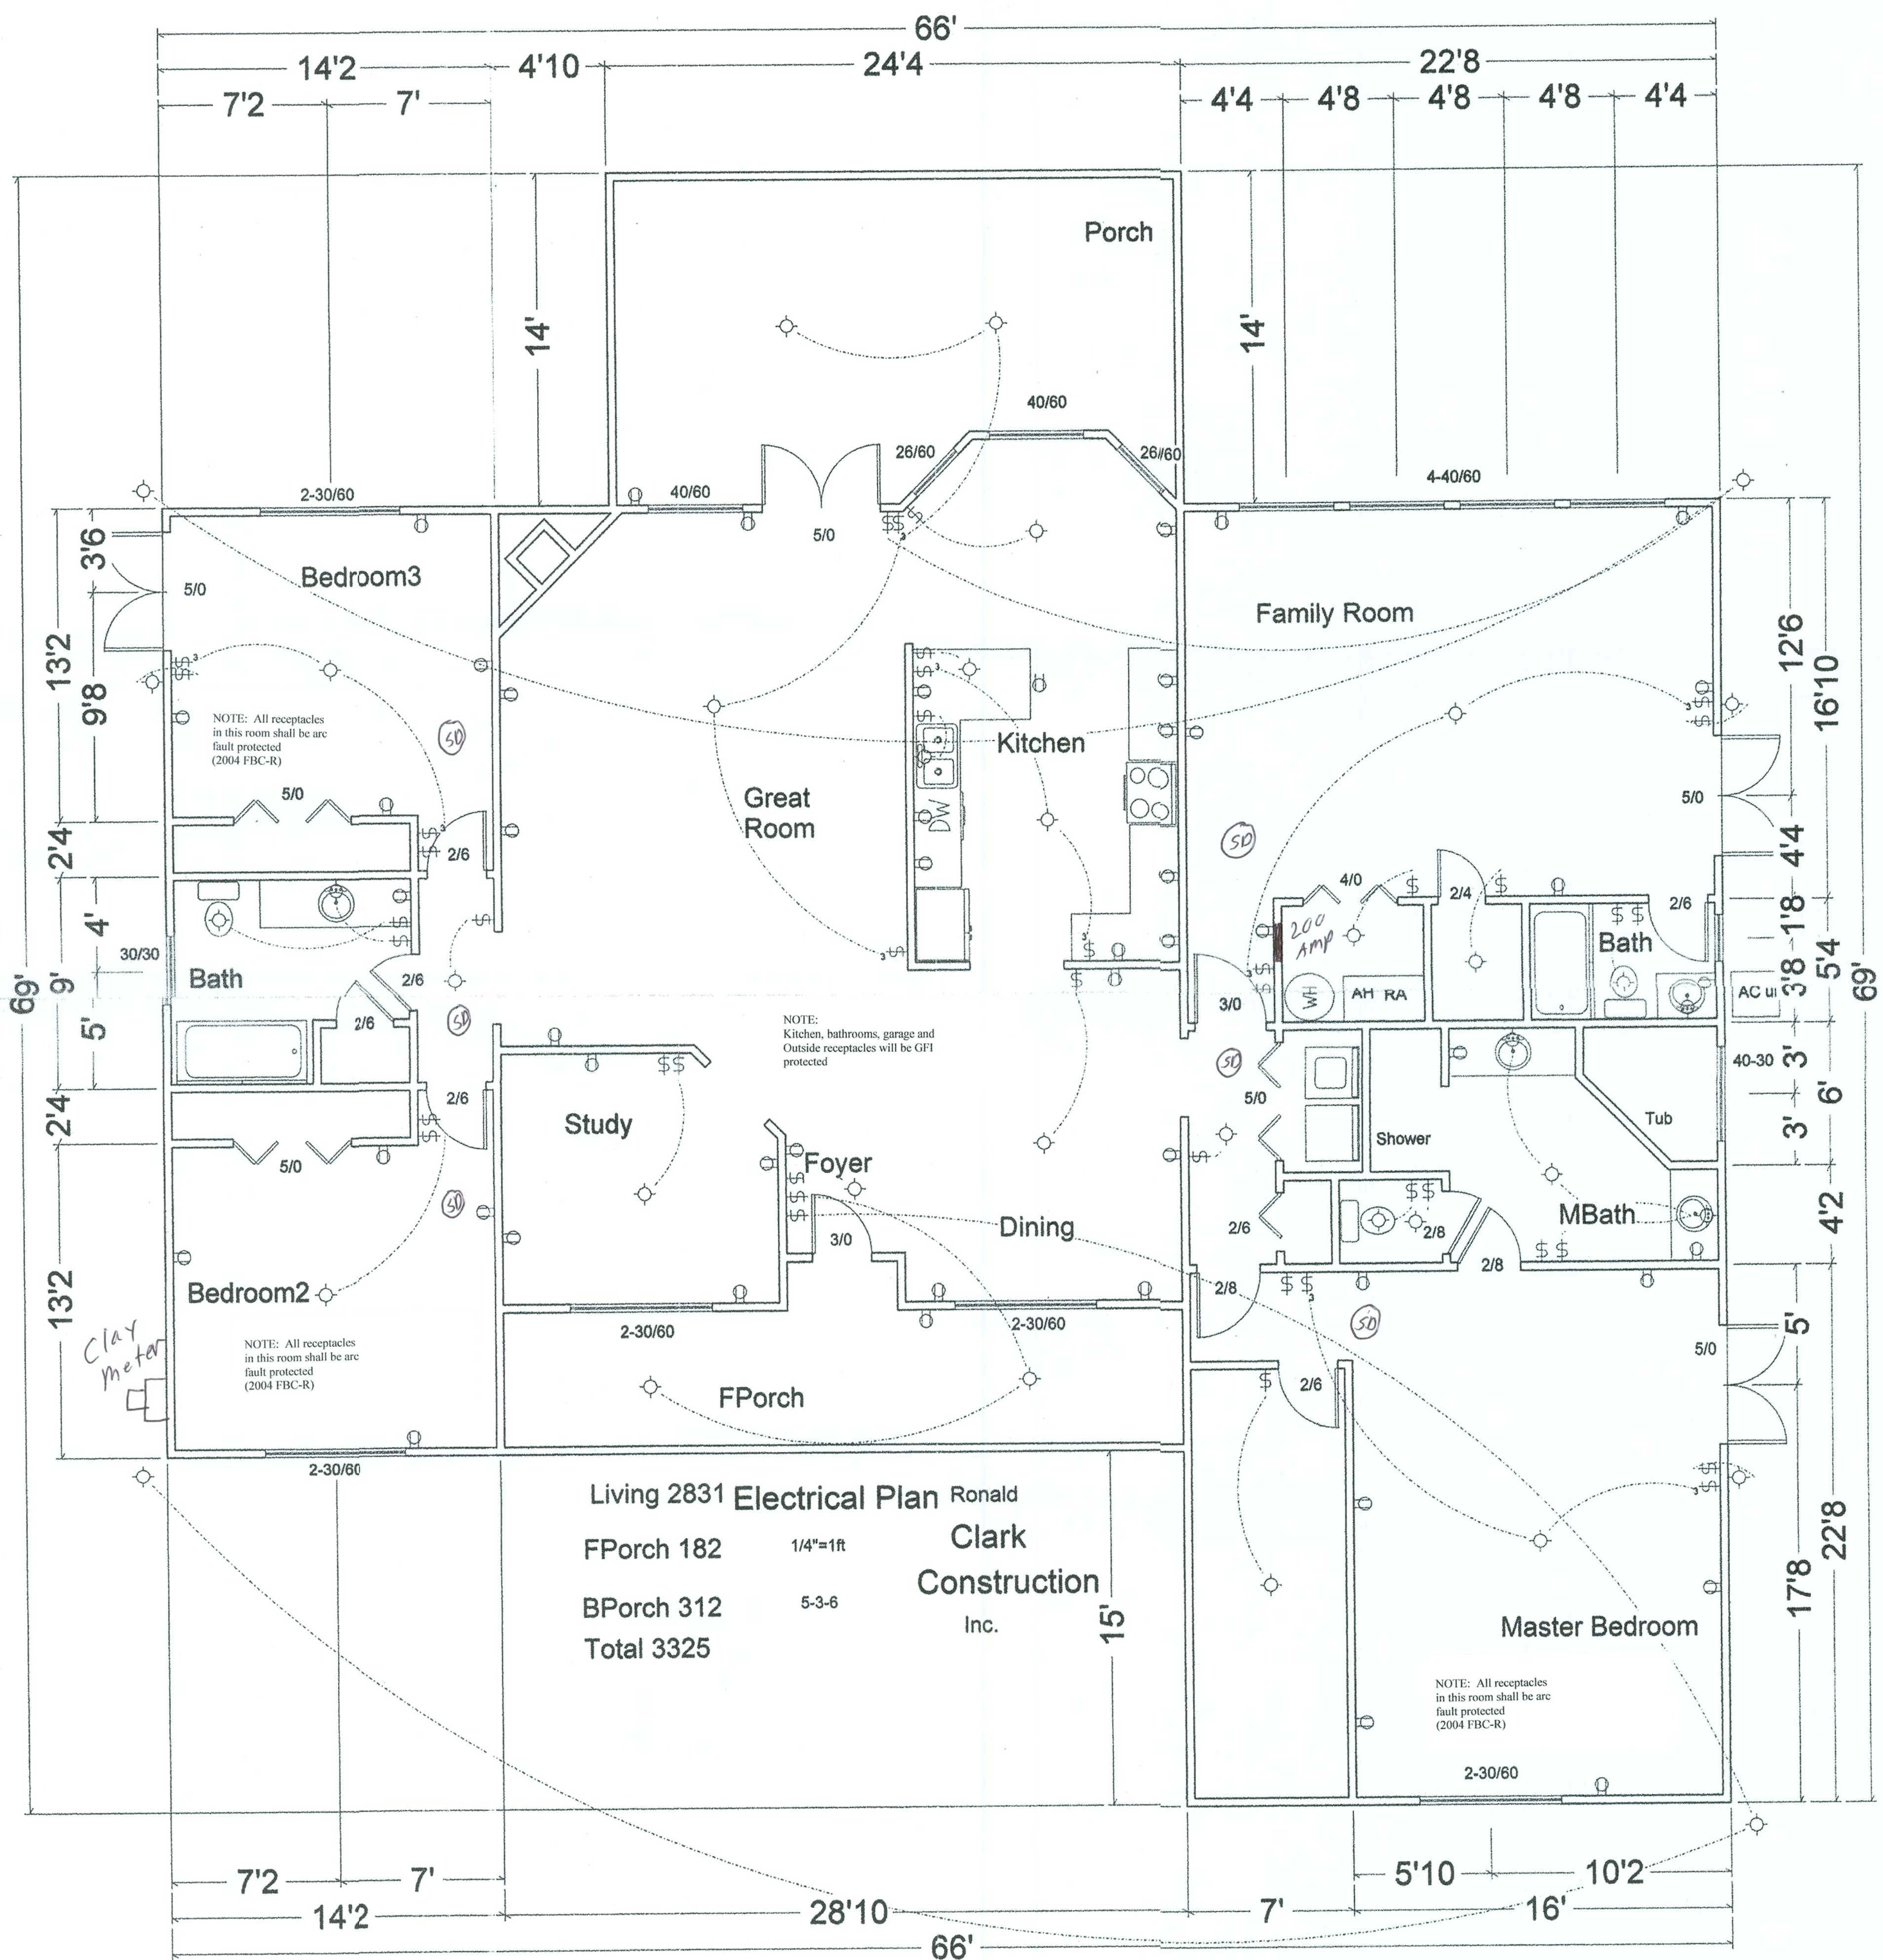


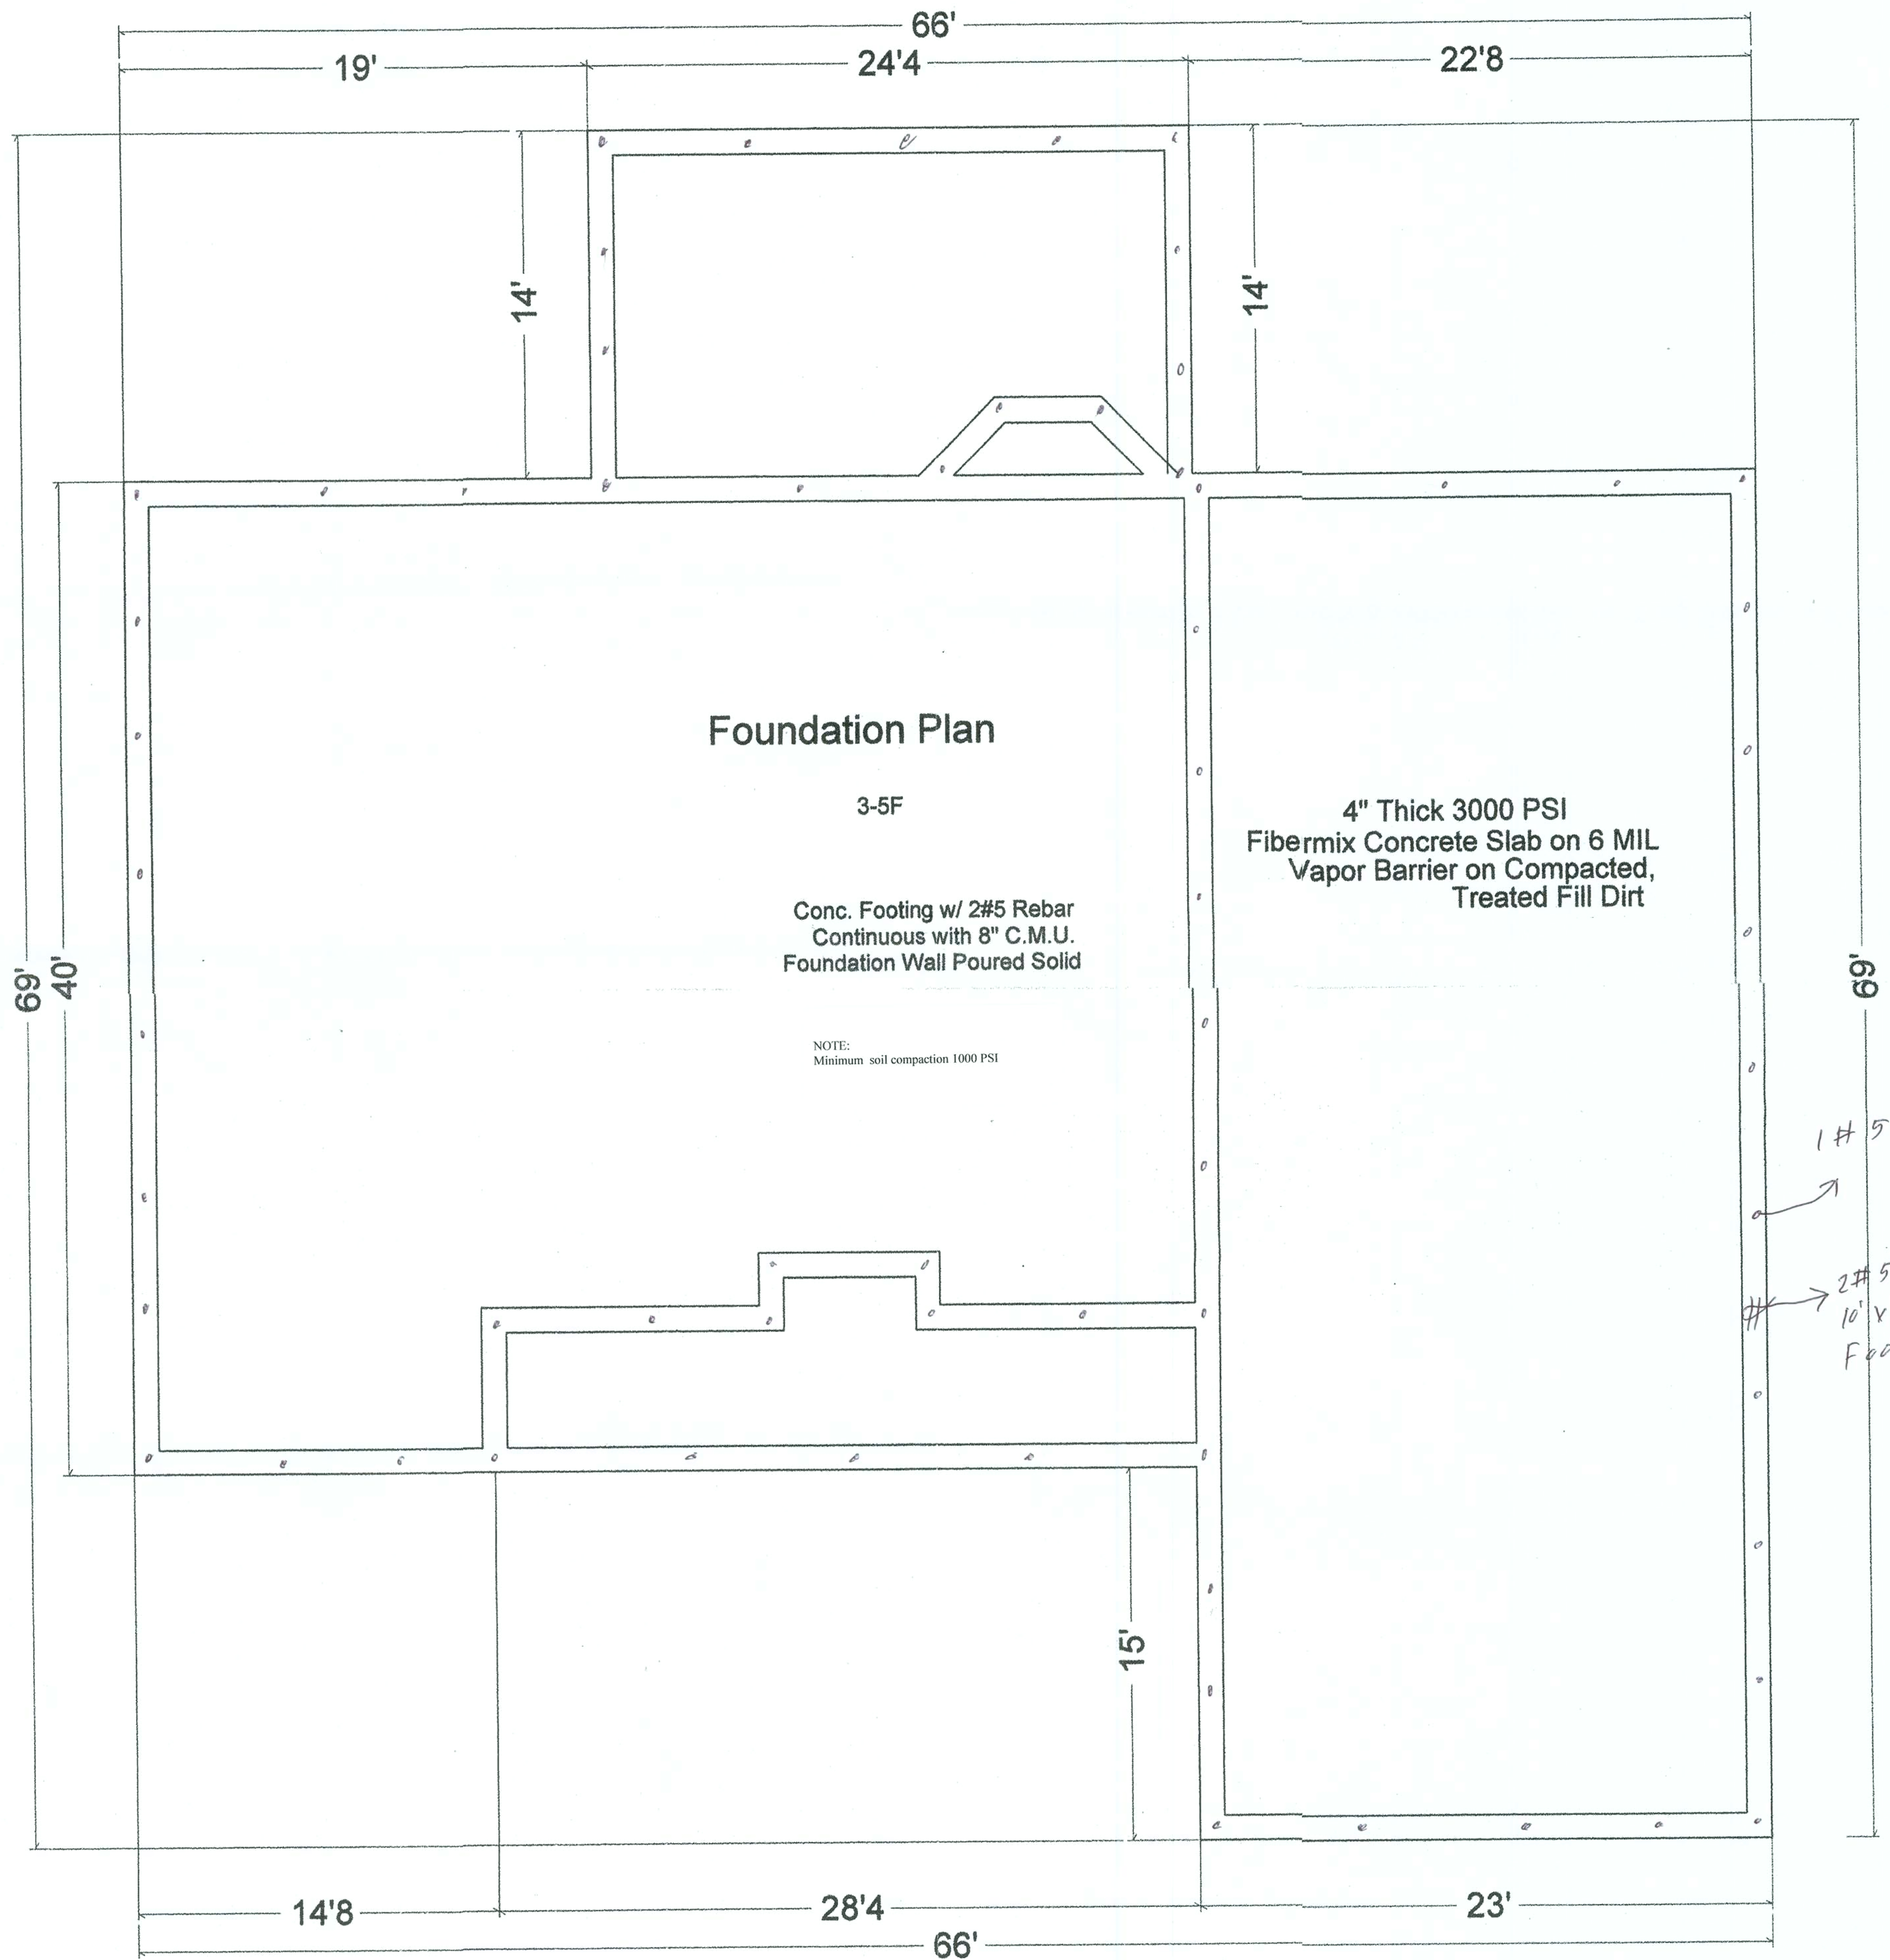

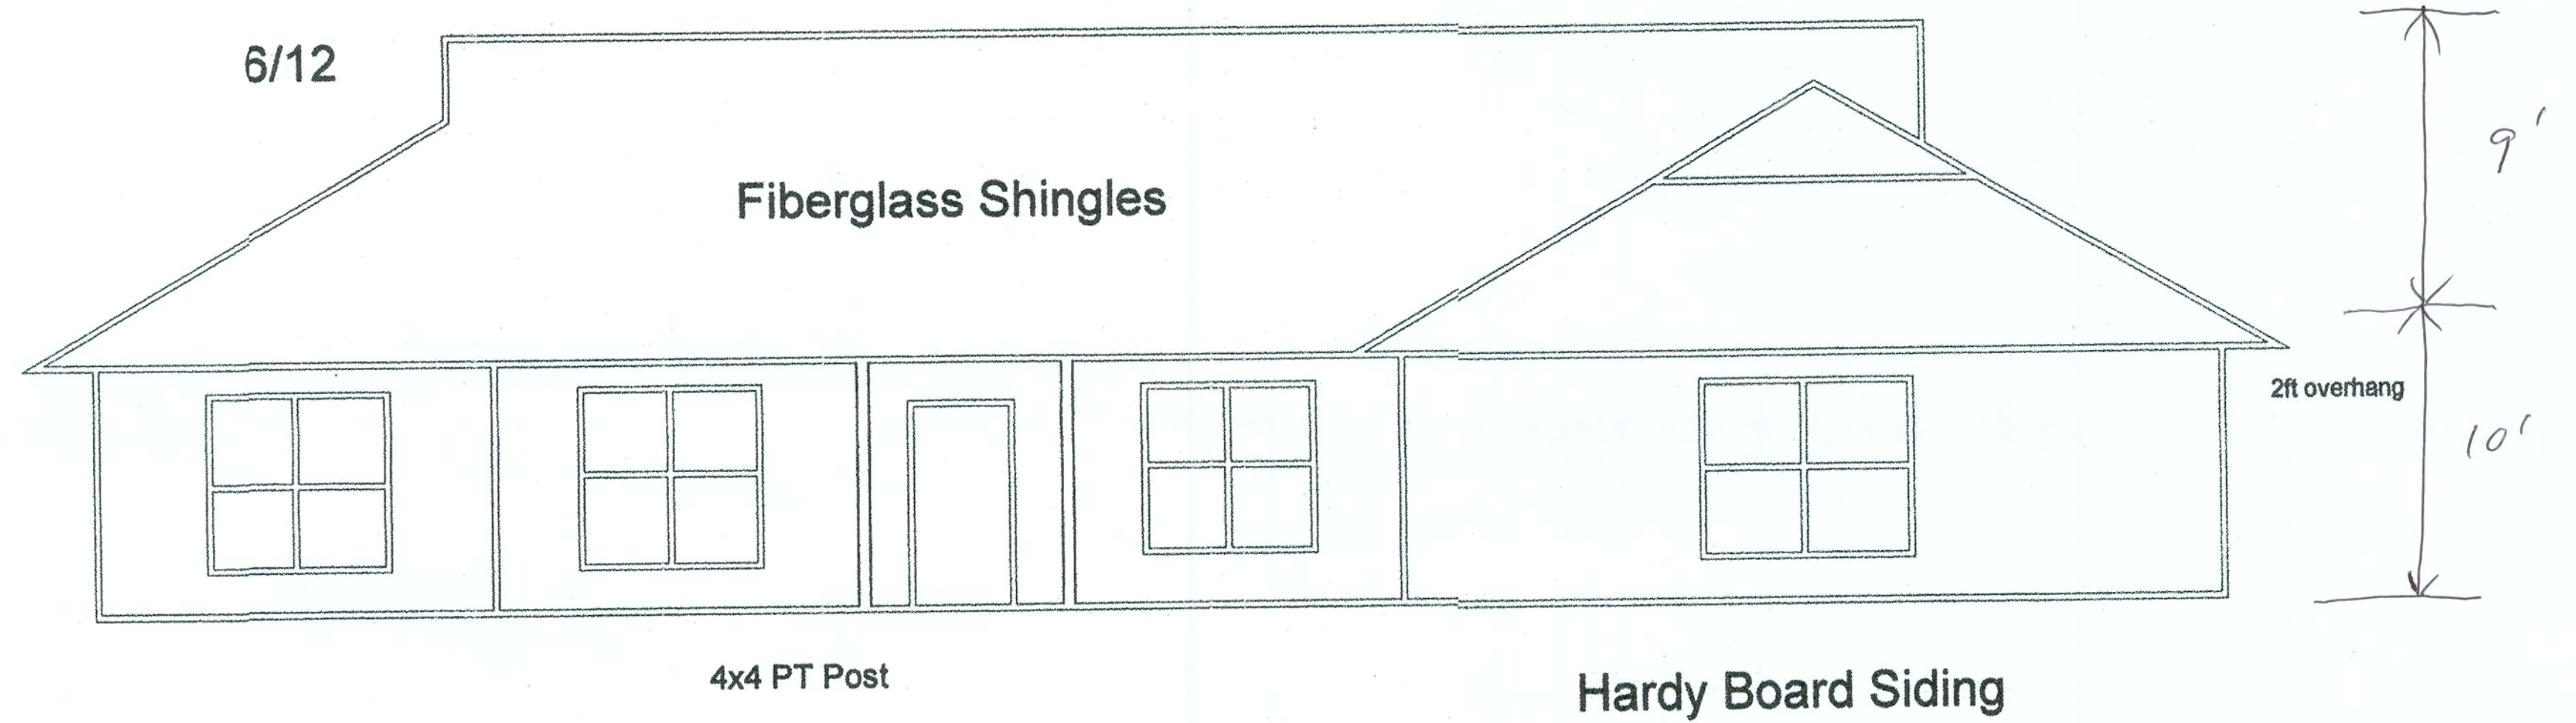


Front Elevation

3-5FE

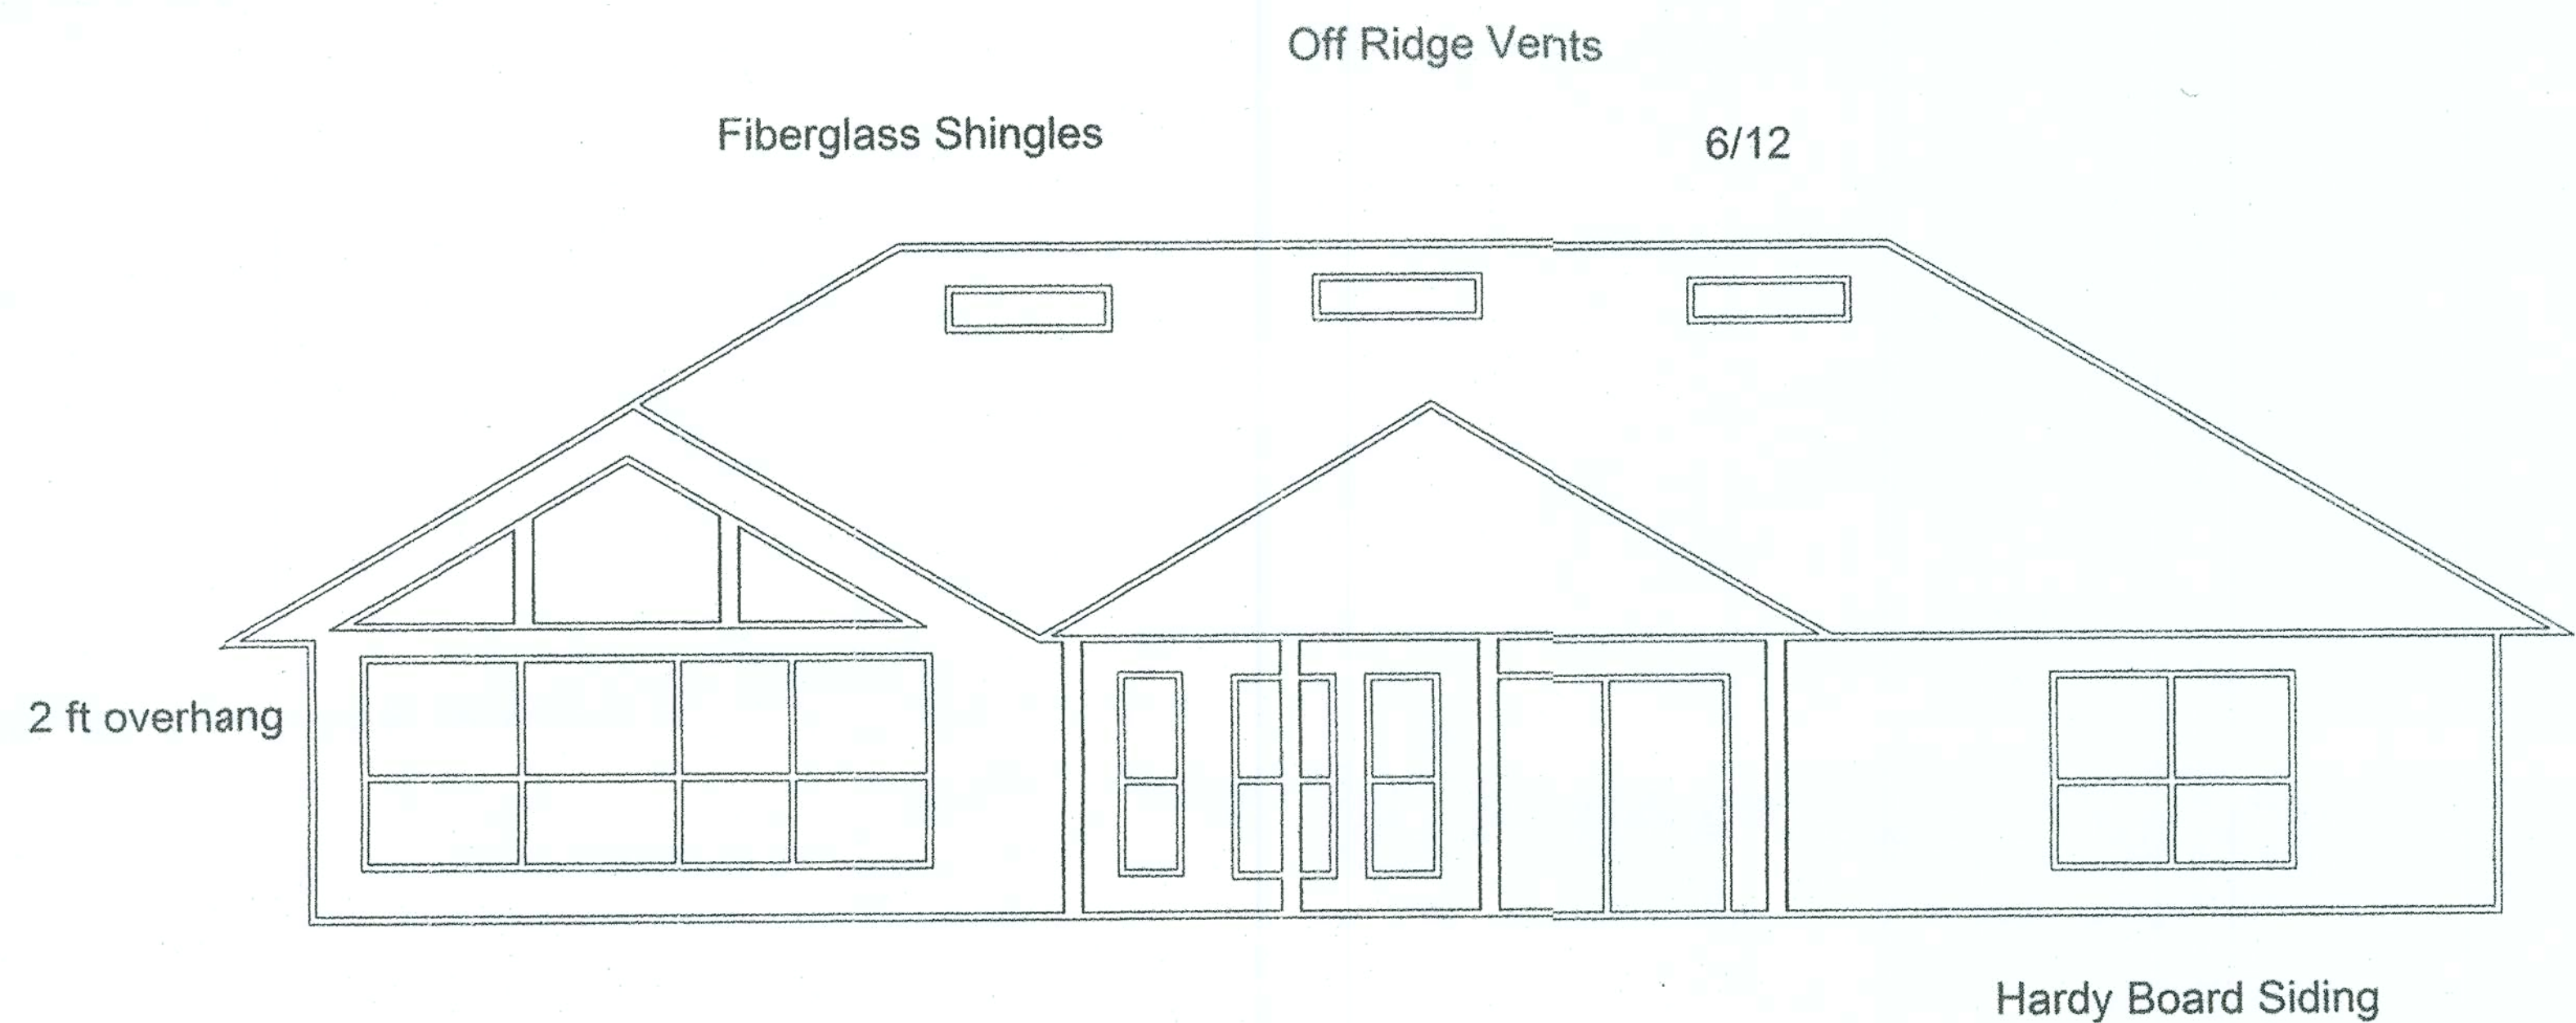


Back Elevation

Plan 3-5BE

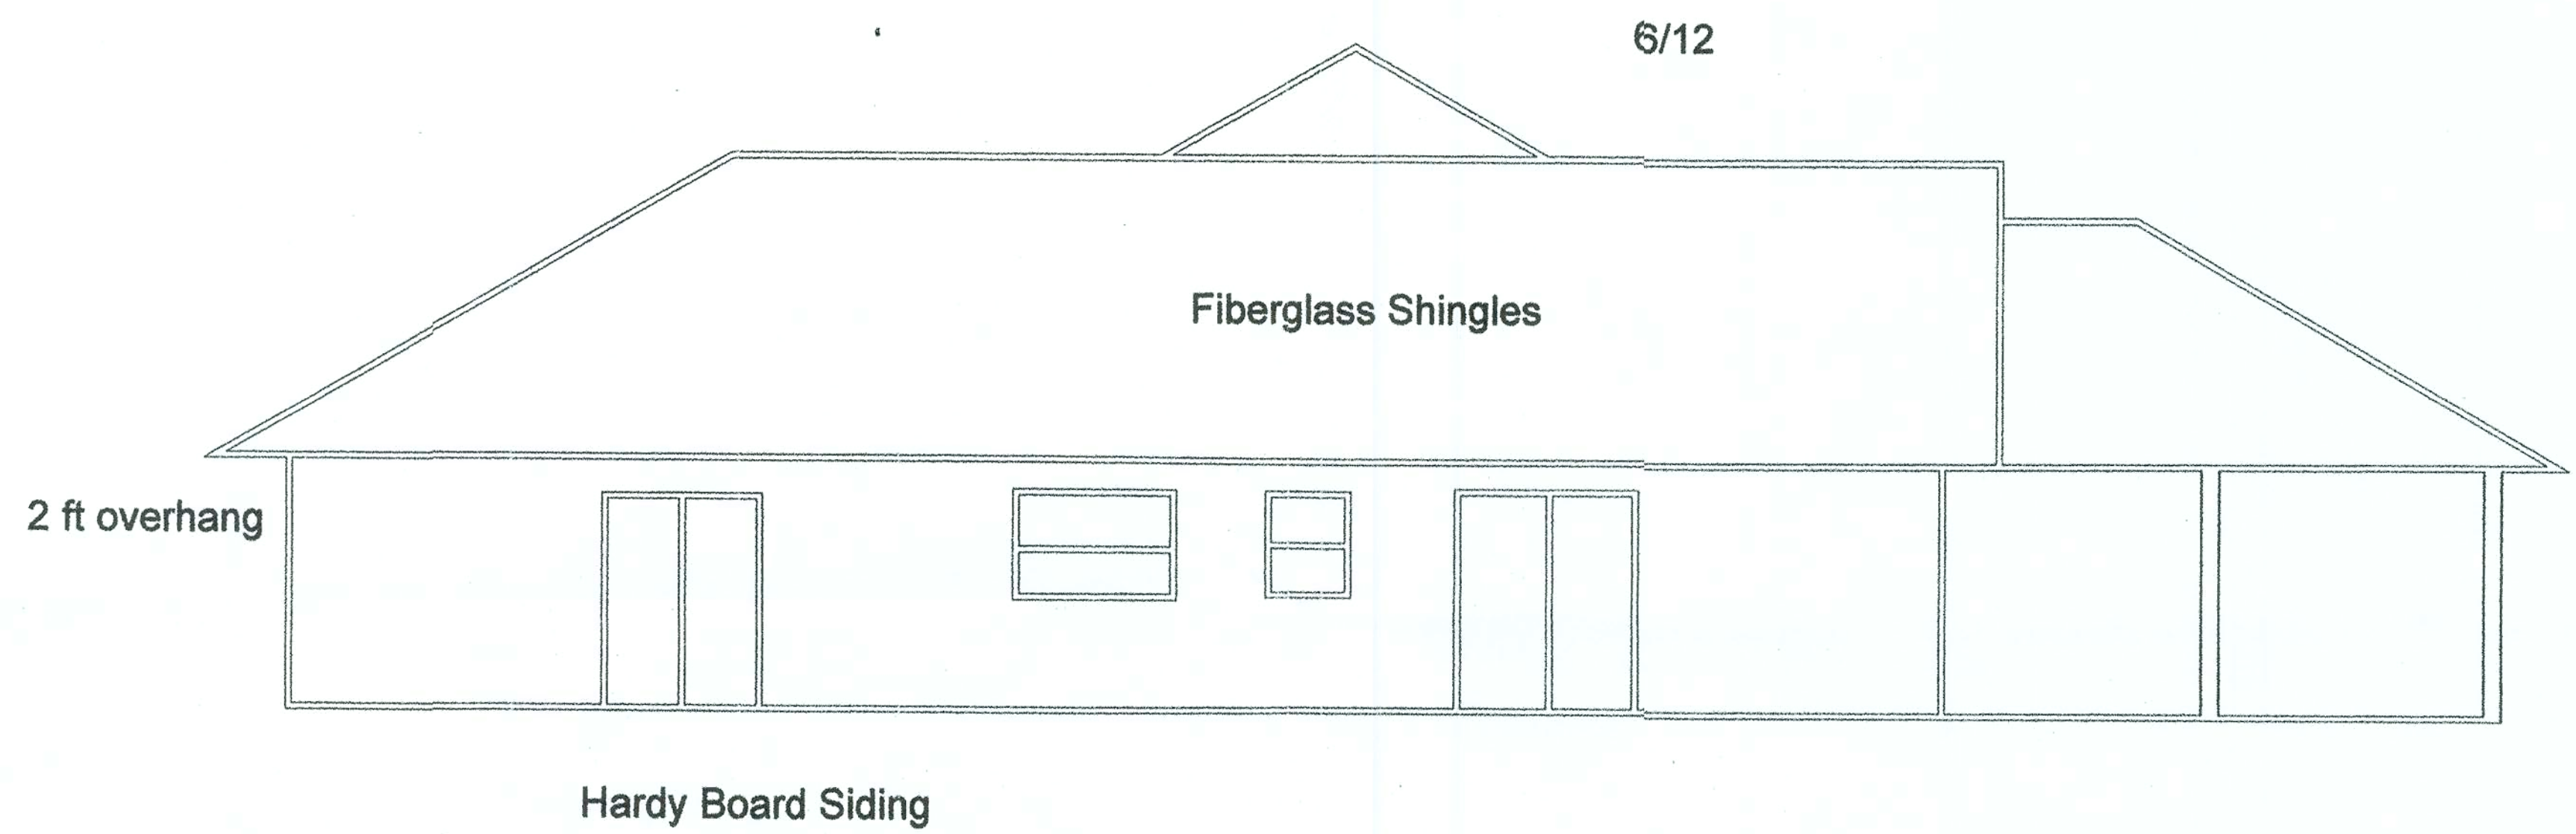

Right Elevation

5-3-6RE

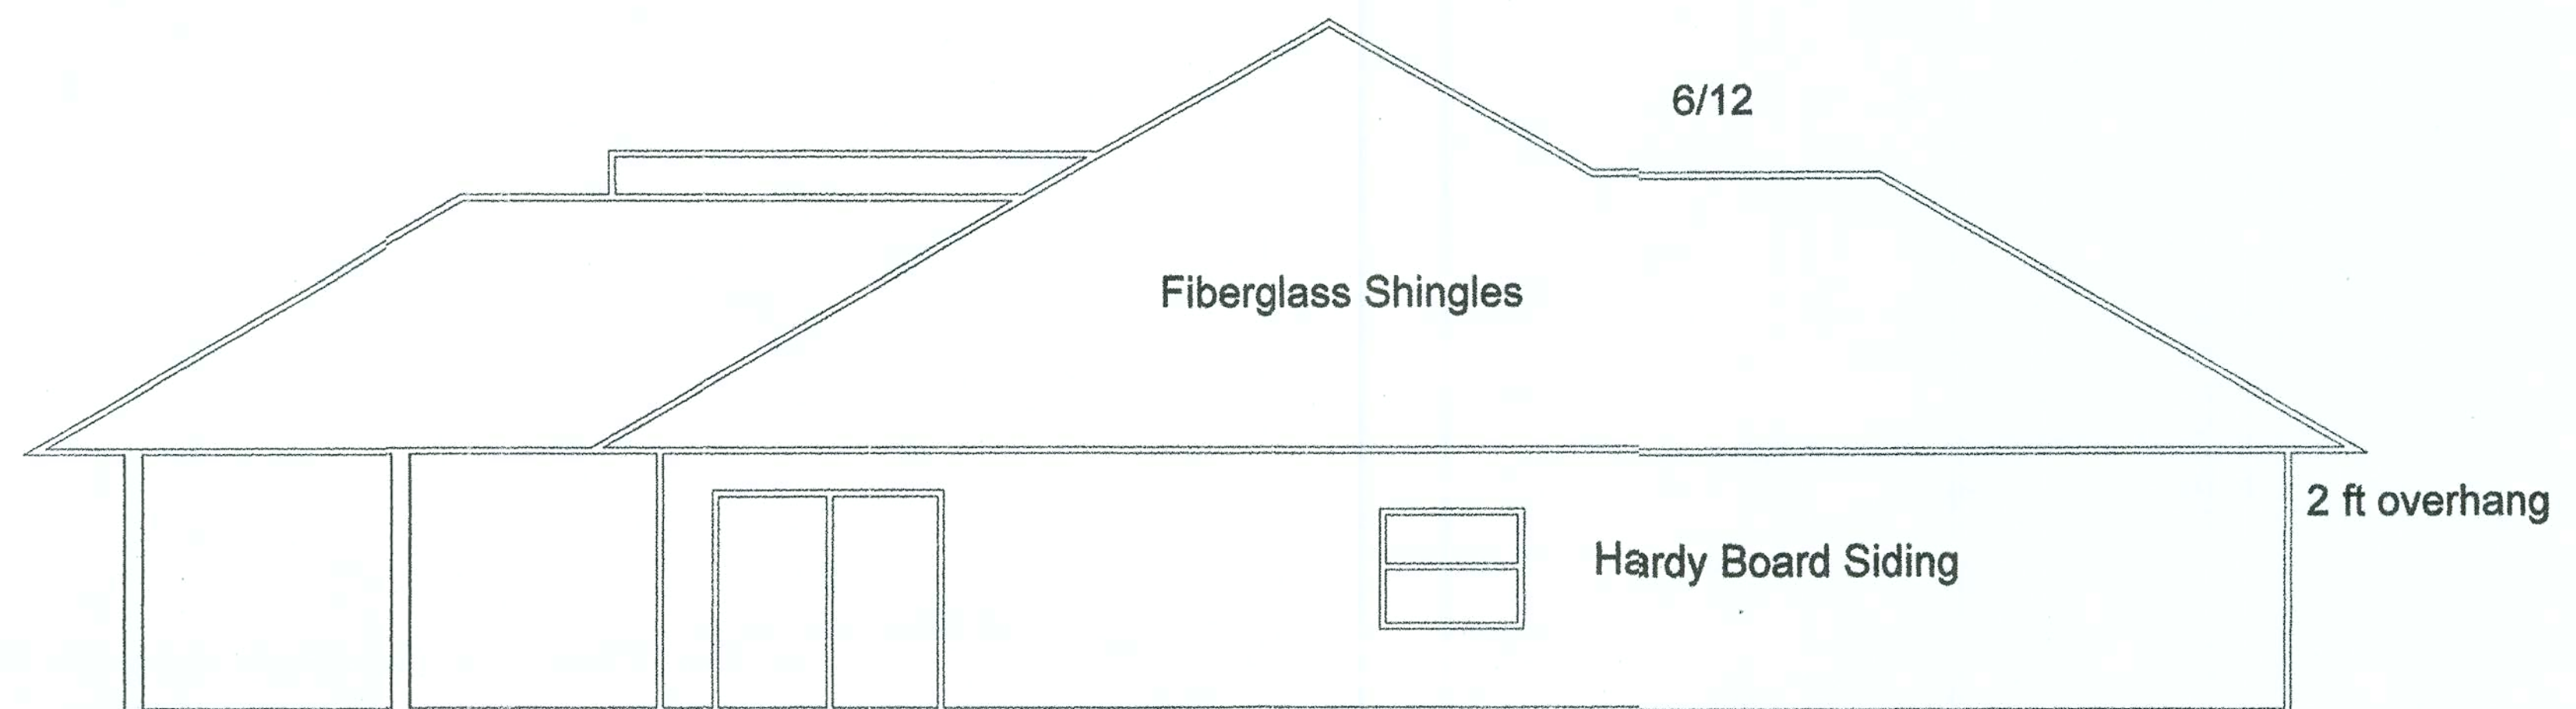

Left Elevation

Plan 5-3-6LE