




P.O. BOX 1501
LAKE CITY, FL 32056
PH.: (386) 208-4176
Fax: (904) 339-9229

11564 74th TER.
LIVE OAK, FL 32060
Email: sdaniel@dgsurveying.com
LICENSE NO. LB 7683

C3	149.00'	47°20'14"	123.10'	N 62°17'30" W	119.63'
C4	75.00'	85°49'31"	112.34'	N 44°32'36" W	102.13'
C5	45.35'	30°57'04"	71.99'	S 46°20'07" W	64.66'
C6	150.27'	55°38'32"	145.93'	S 34°44'38" W	140.26'

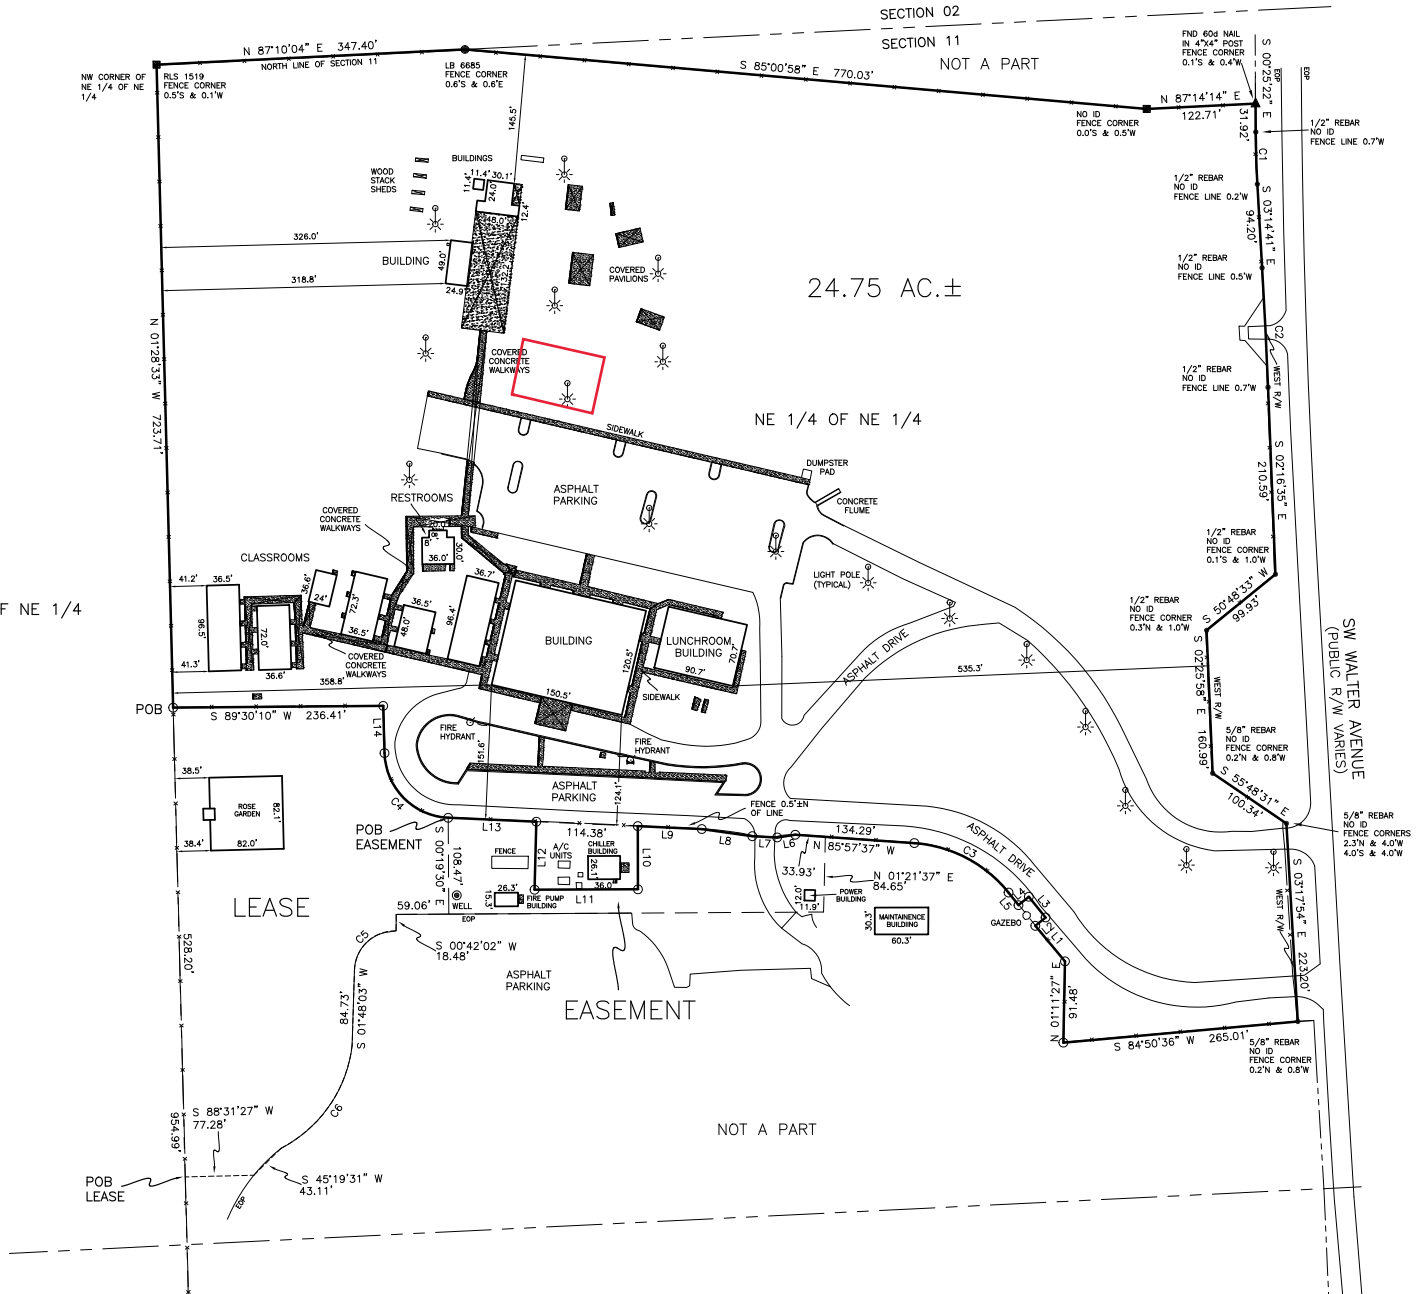

- NOTES:
1. BEARINGS ARE TO THE NEAREST SECOND, DISTANCES TO THE NEAREST TENTH, EXCEPT WHERE SHOWN OTHERWISE.
 2. ONLY THOSE RESERVATIONS OF INTEREST TO THE SUBJECT PROPERTY ARE SHOWN HEREON TO UNLESS OTHERWISE NOTED.
 3. THIS SURVEY IS CONDUCTED IN ACCORDANCE WITH THE POLICY, THEREFORE, NO RESERVATIONS ARE SHOWN.
 4. SCALE AND GRADE ARE AS SHOWN, EXAGGERATED FOR CLARITY.
 5. NO ATTEMPT WAS MADE TO LOCATE ALL UTILITIES, UNLESS OTHERWISE NOTED.
 6. INTERIOR REVISIONS ARE SHOWN WITH DASHED LINES.