

REVISIONS	
October 10, 2005	

SOFTPLAN
ARCHITECTURAL DESIGN SOFTWARE


A CUSTOM RESIDENCE FOR:
ED & JUDY FOSTER
PROJECT ADDRESS: 470 SE MYRTIS DORTCH TERRACE, LAKE CITY, FLORIDA 32025



NICHOLAS BEISLER ARCHITECT
M.C.A.R.B. Certified
1758 NW Brown Rd.
Lake City, FL 32055
(386) 755-5021


JOINT VENTURED WITH

WILLIAM MYERS DESIGN
P.O. BOX 1513
LAKE CITY, FL 32055
(386) 758-8406
will@willmyers.net

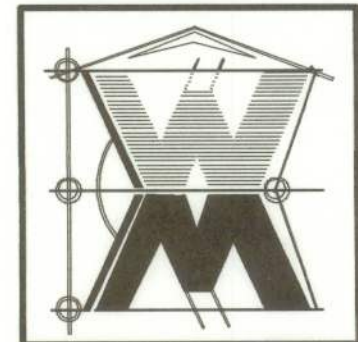


JOB NUMBER
050908

SHEET NUMBER
A.3
OF SHEETS

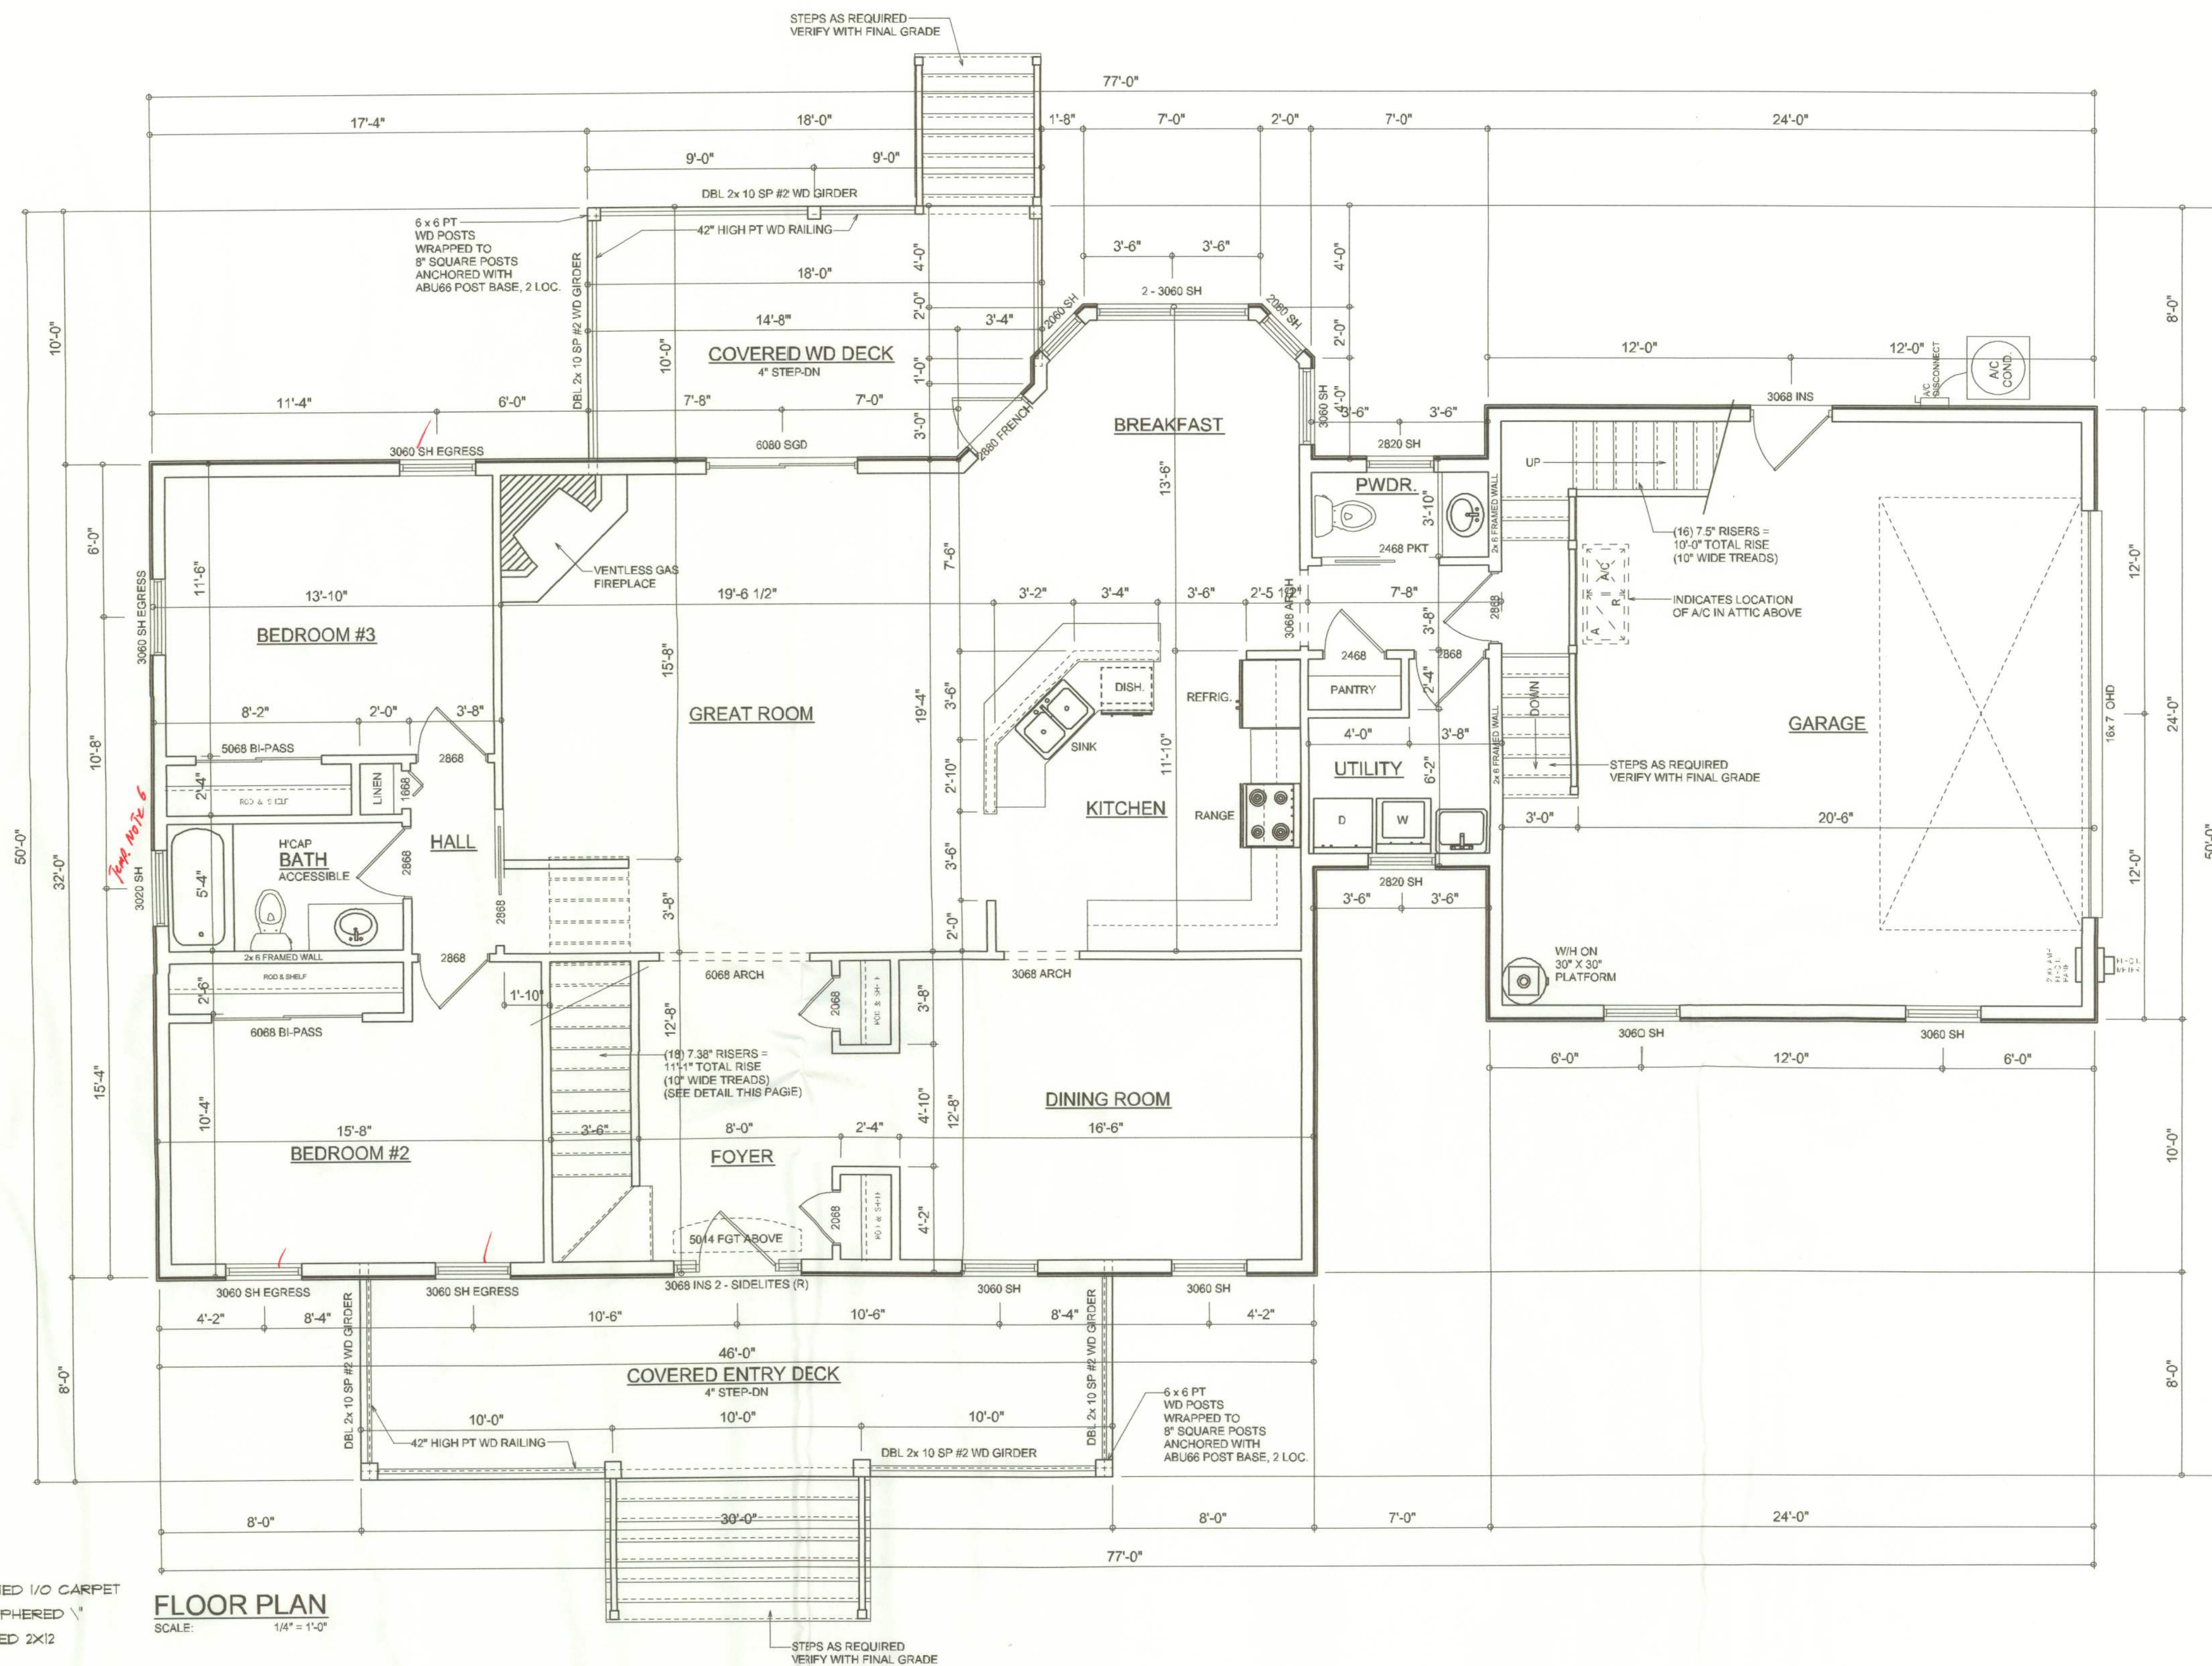

AREA SUMMARY

LIVING AREA	1675	S.F.
GARAGE AREA	573	S.F.
ENTRY PORCH AREA	240	S.F.
COVERED PORCH AREA	174	S.F.
TOTAL AREA	2662	S.F.
2nd STORY LIVING	994	S.F.
STORAGE AREA	265	S.F.
GRAND TOTAL	3921	S.F.

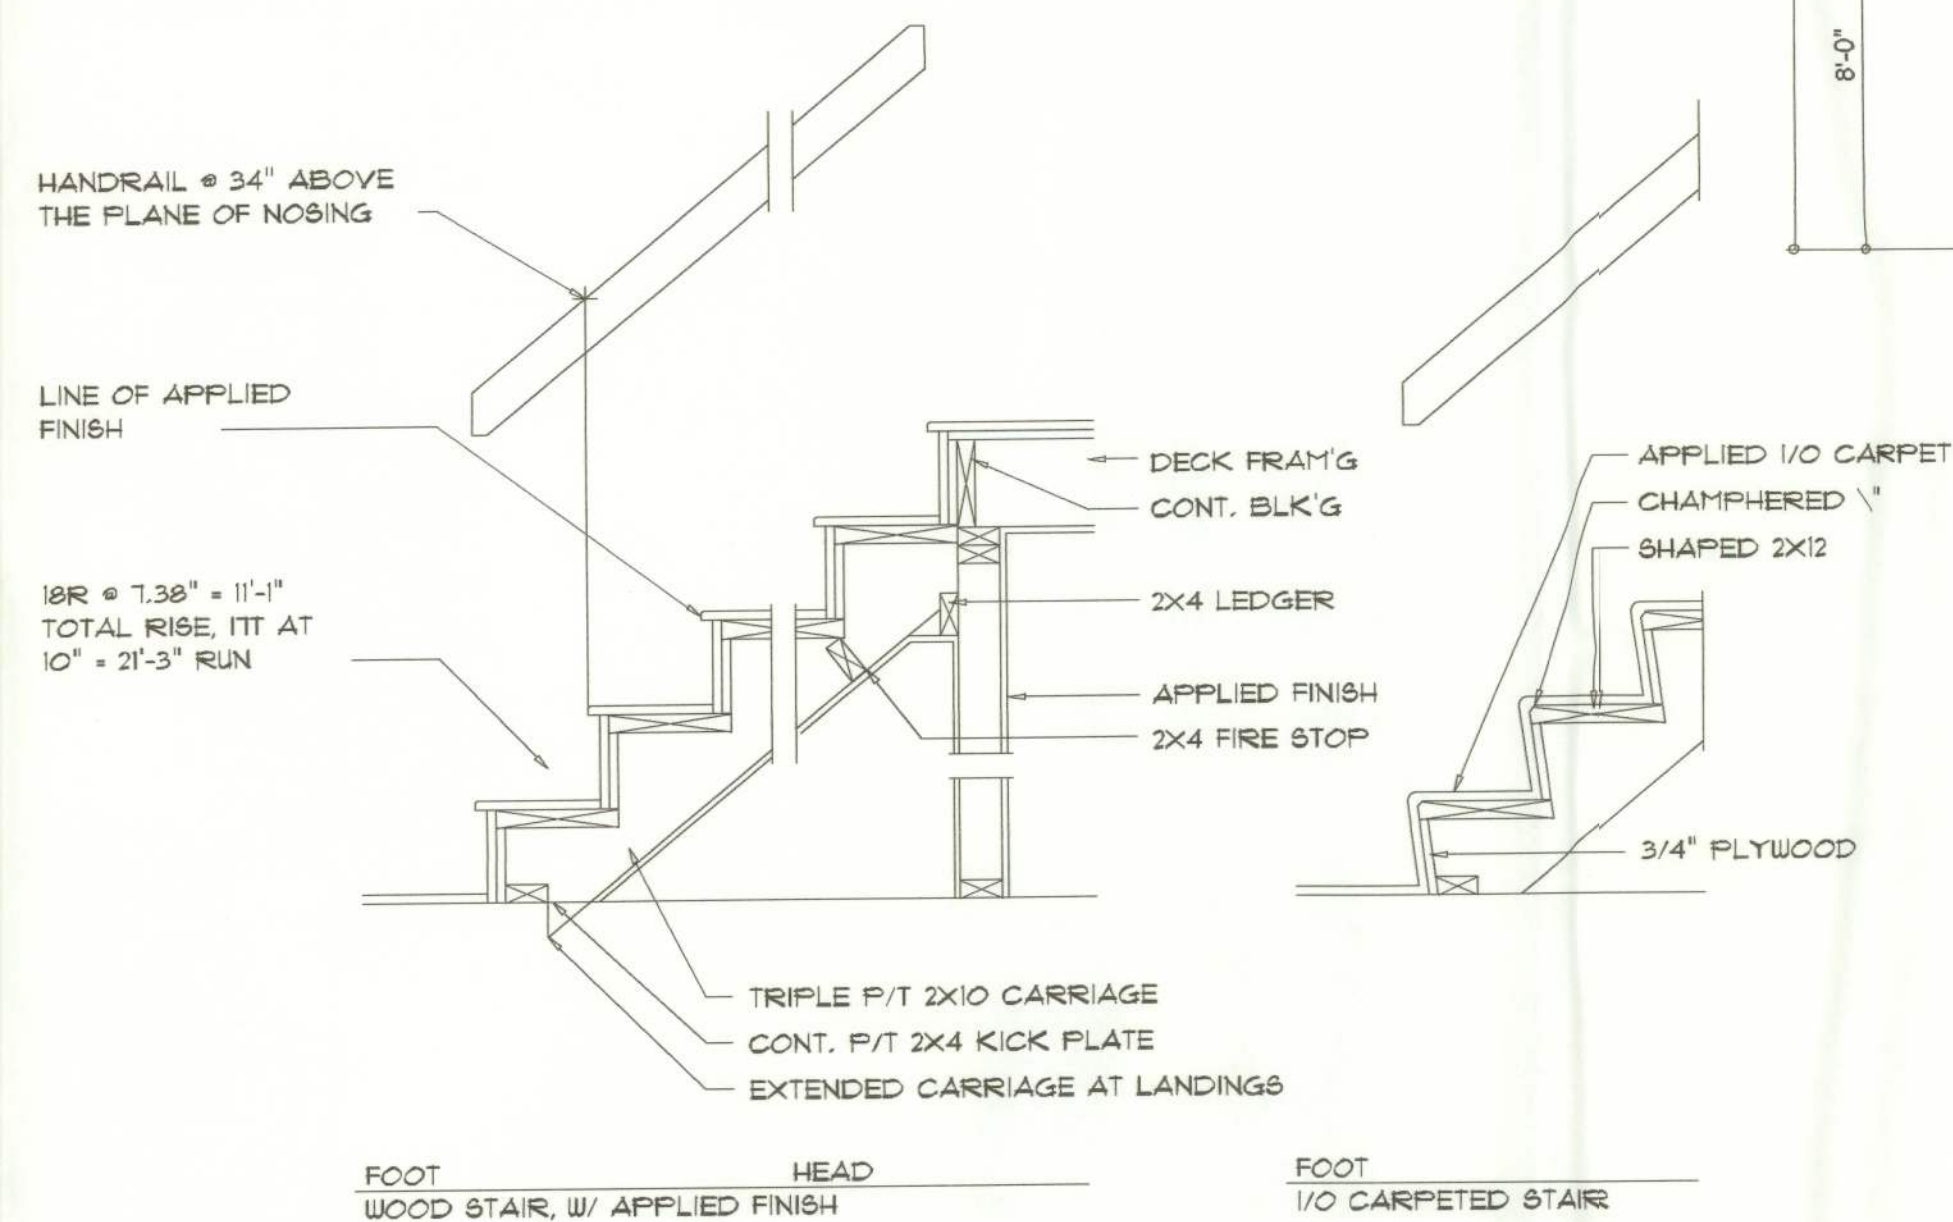

B

Will C. Myers