



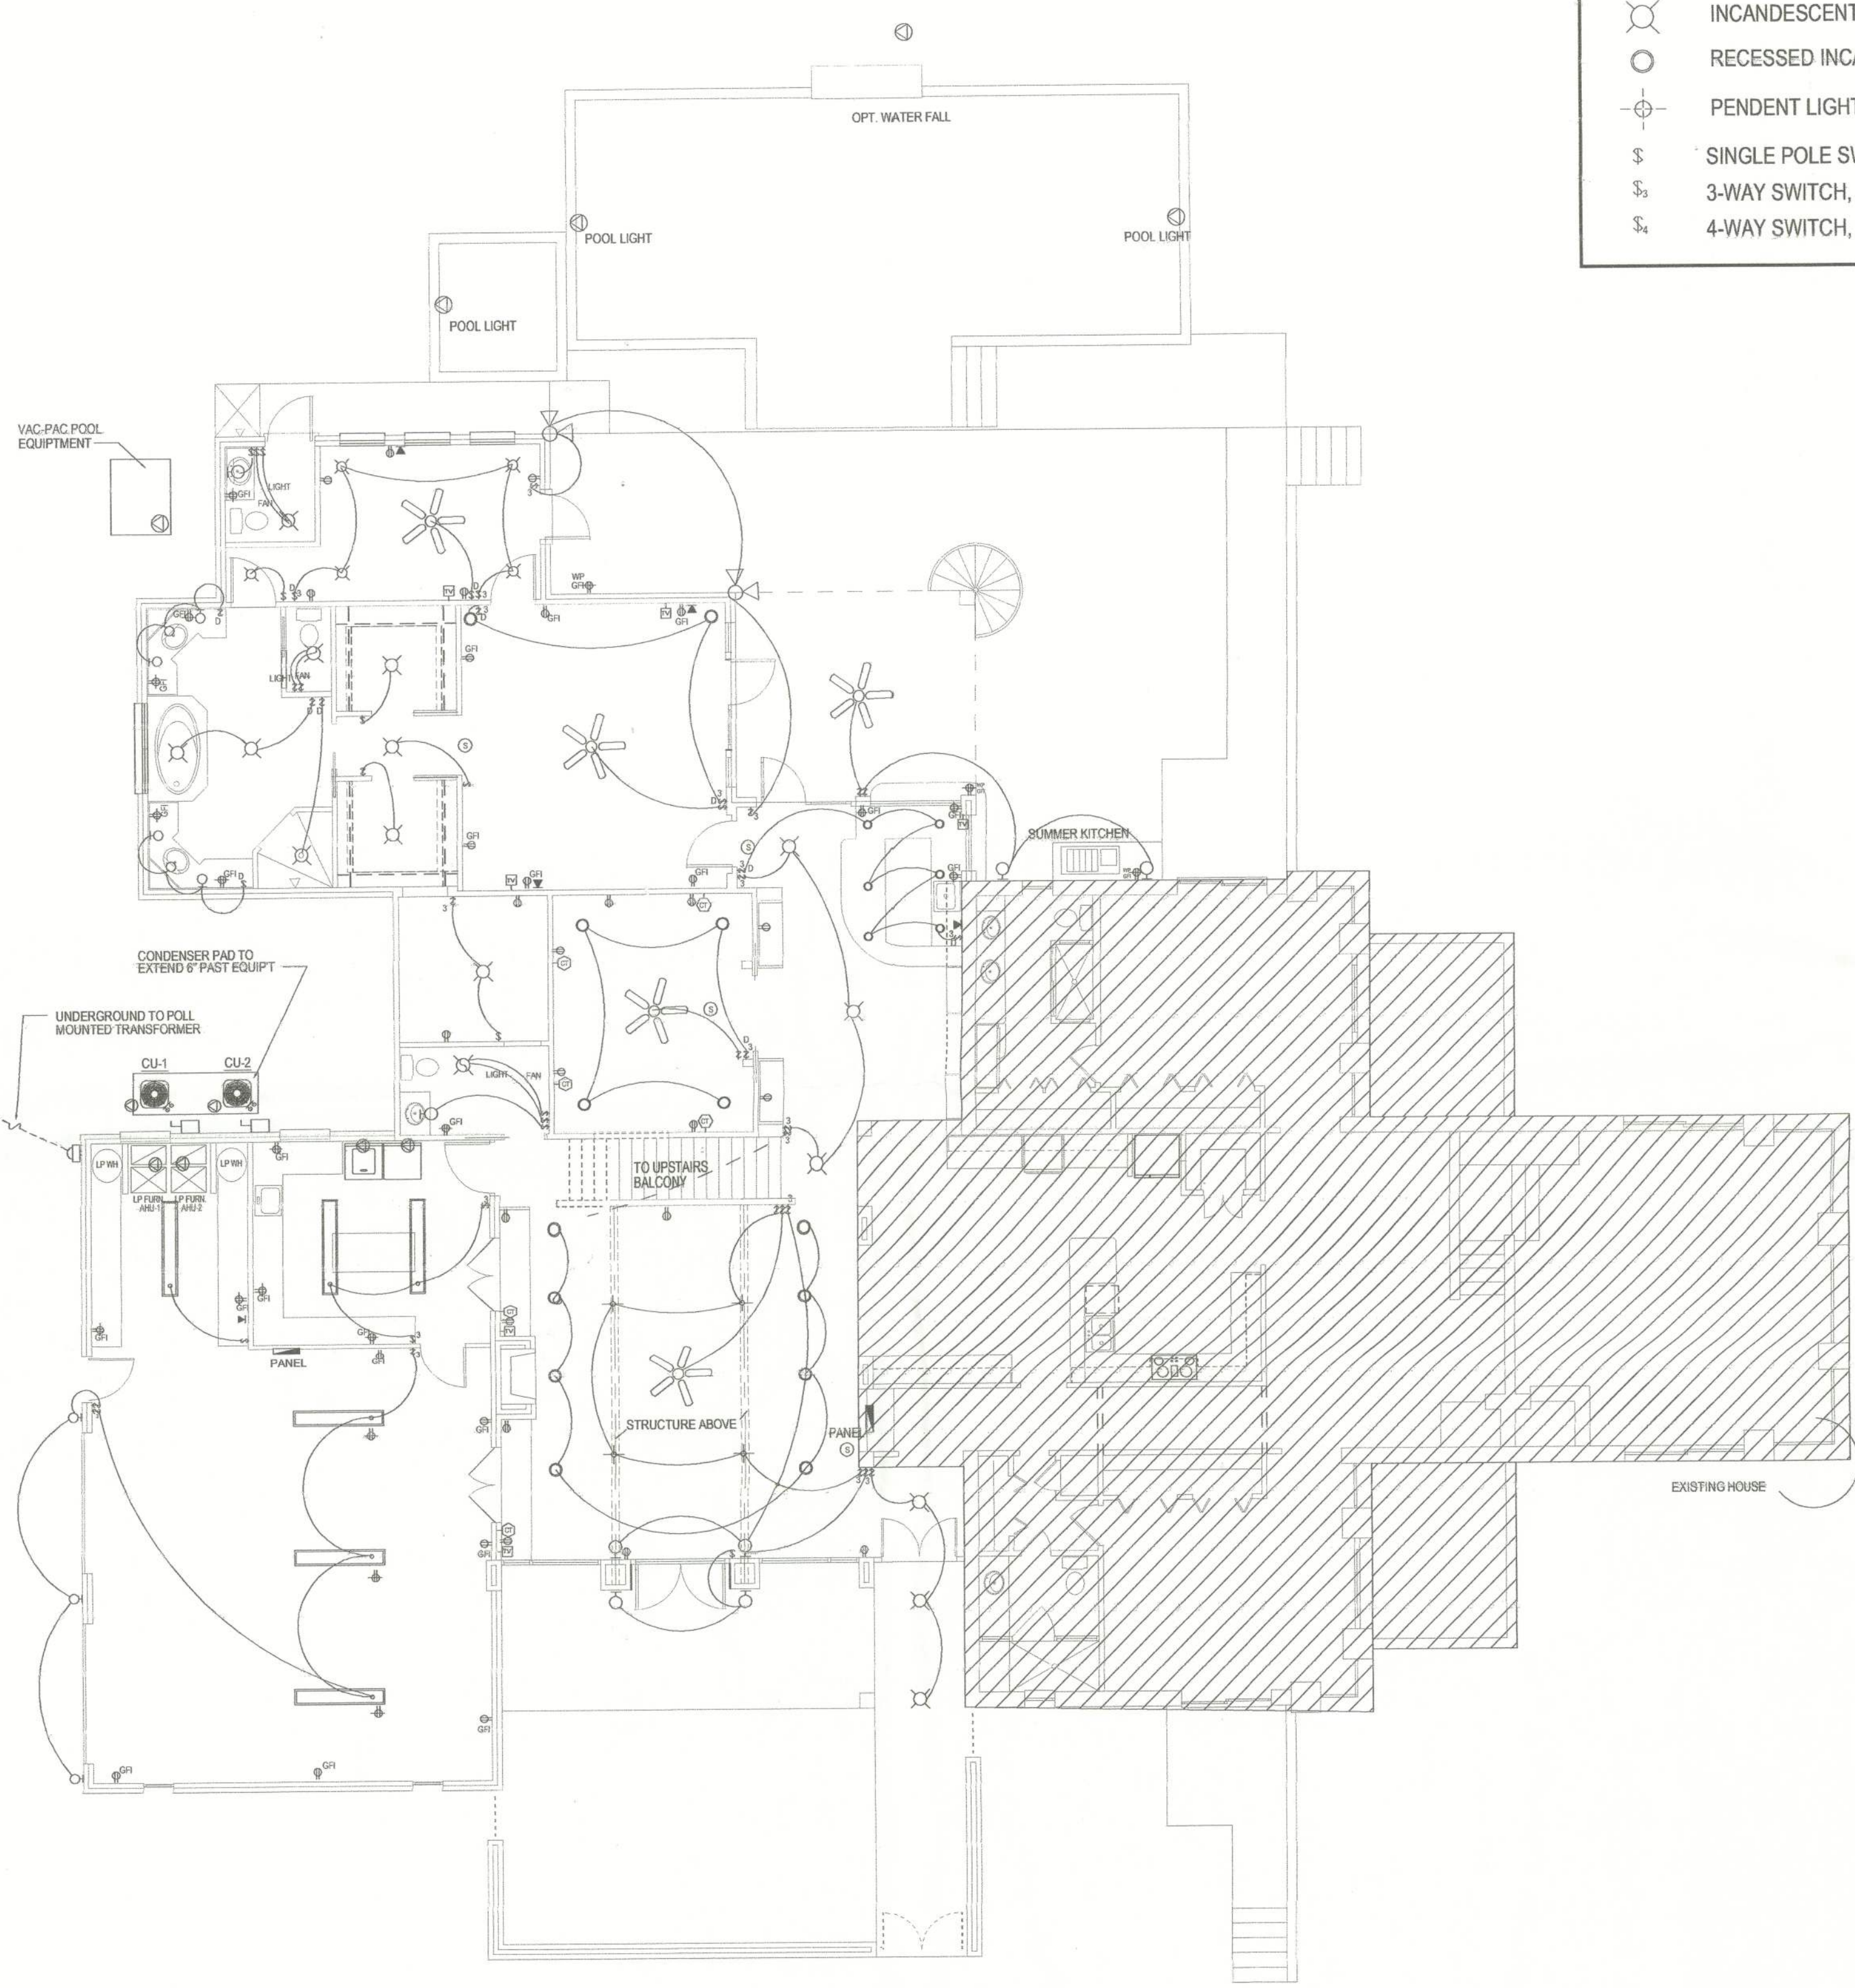

FIRST FLOOR PLAN - ELECTRICAL PLAN
1/8" = 1' - 0"

ELECTRICAL LEGEND					
	2 LAMP FLUORESCENT FIXTURE (SURFACE MTD.)		PADDLE FAN/LIGHT COMBINATION		EXHAUST FAN/LIGHT
	2 LAMP STRIP FLUORESCENT ABOVE		DUPLEX CONVENIENCE OUTLET, 18\"A.F.F.		SMOKE DETECTOR
	INCANDESCENT LIGHT (WALL MTD.)		DUPLEX CONVENIENCE OUTLET, COUNTER HEIGHT - VERIFY HT.		THERMOSTAT
	INCANDESCENT LIGHT (SURFACE MTD.)		DUPLEX CONVENIENCE OUTLET, GROUND FAULT INTERRUPTED		COMPUTER/TELEPHONE
	RECESSED INCANDESCENT DOWNLIGHT		DUPLEX CONVENIENCE OUTLET, GROUND FAULT INTERRUPTED, VERIFY HT.		TELEPHONE WALL OUTLET
	PENDENT LIGHTING		SPECIFIC EQUIPMENT POWER SUPPLY VERIFY REQUIREMENTS		CABLE TELEVISION WALL OUTLET
	SINGLE POLE SWITCH, 48\"A.F.F.				DISCONNECT
	3-WAY SWITCH, 48\"A.F.F.				FLOOD LIGHT
	4-WAY SWITCH, 48\"A.F.F.				

NOTE:
ALL SLEEPING ROOM OUTLETS, RECEPTACLES, AND DEVICES TO BE ARC FAULT CIRCUIT INTERRUPTED

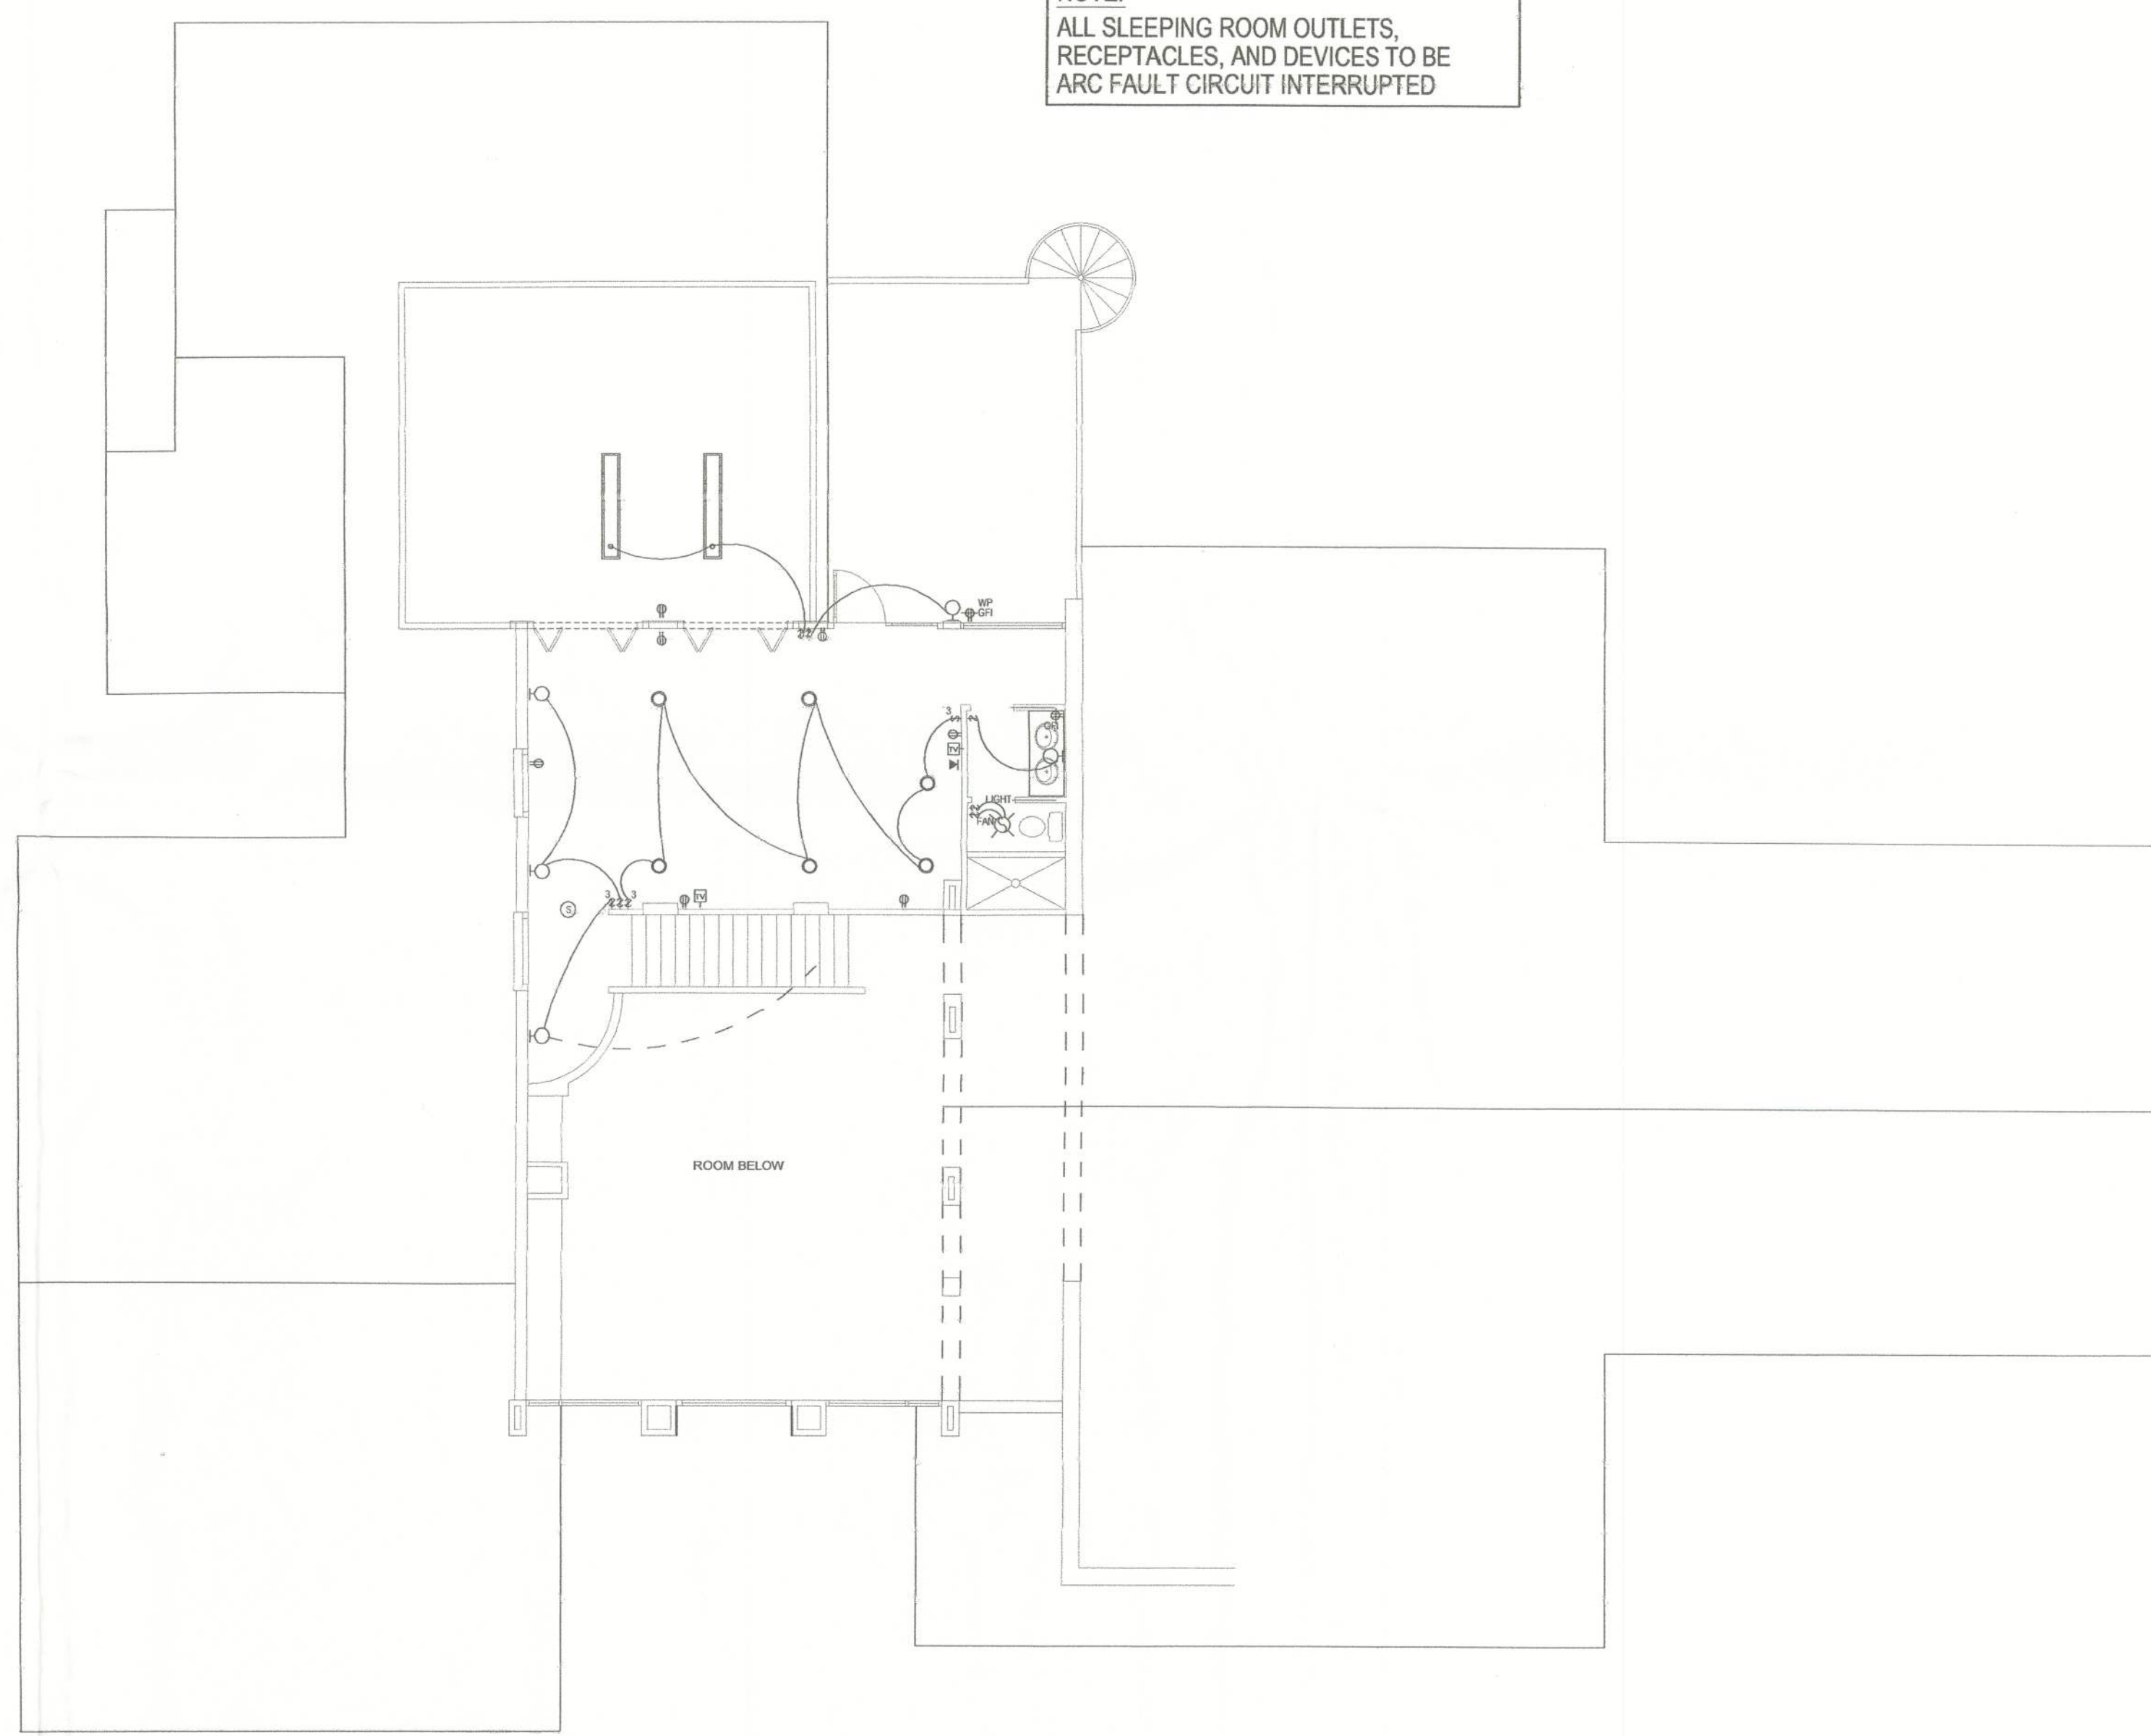

SECOND FLOOR PLAN - ELECTRICAL PLAN
1/8" = 1' - 0"

Robert S. Taylor, Sr.
ROBERT S. TAYLOR, SR., ARCHITECT
FLORIDA REGISTRATION AR-0007526