


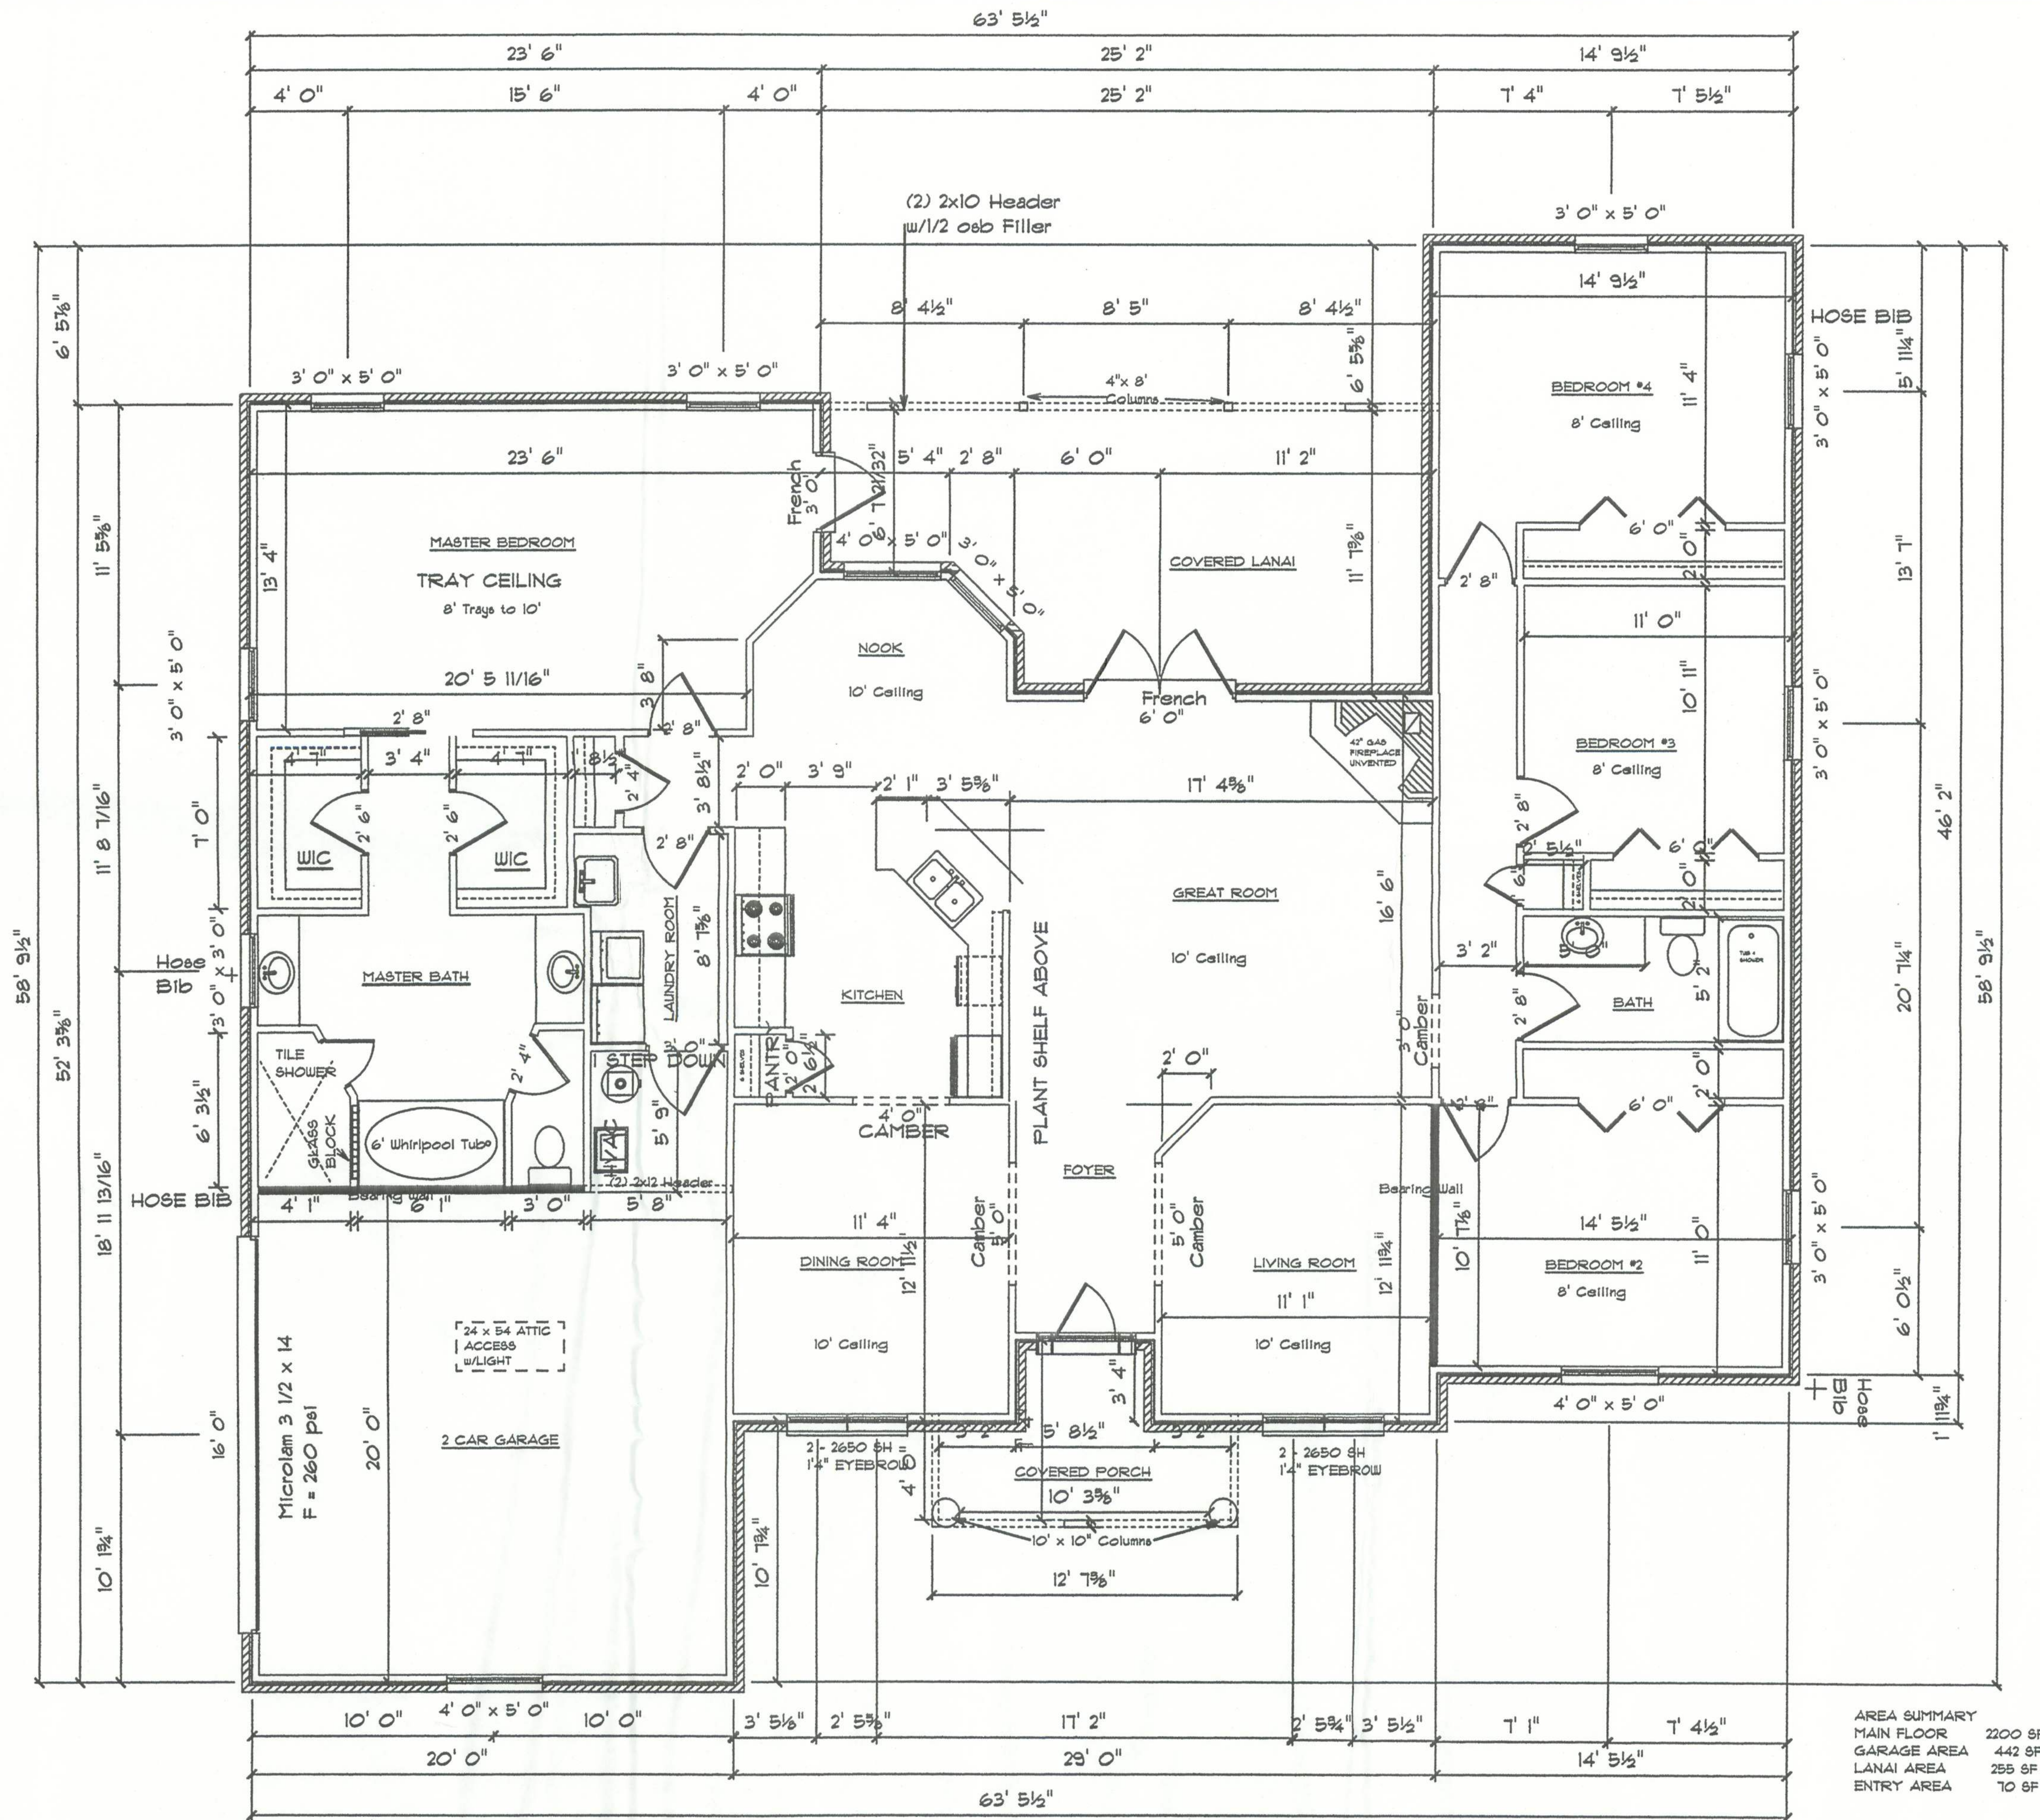

AREA SUMMARY	
MAIN FLOOR	2200 SF
GARAGE AREA	442 SF
LANAI AREA	255 SF
ENTRY AREA	10 SF

10/25/15

Mackenzie Model
This plan designed for
Lot 43 Emerald Cove

SCALE 1/4" = 1'
DRAWN BY Susan Holton
APPROVED **GG**

DATE 9/14/2005
Drawn For: Gateway Developers
of Lake City, LLC
DRAWING# **A-3**

GTC Design Group
Gary Gill P.E.
PE# 51942 ACT# 9423

0508-111

Joe
from Susan