


49987

51

49

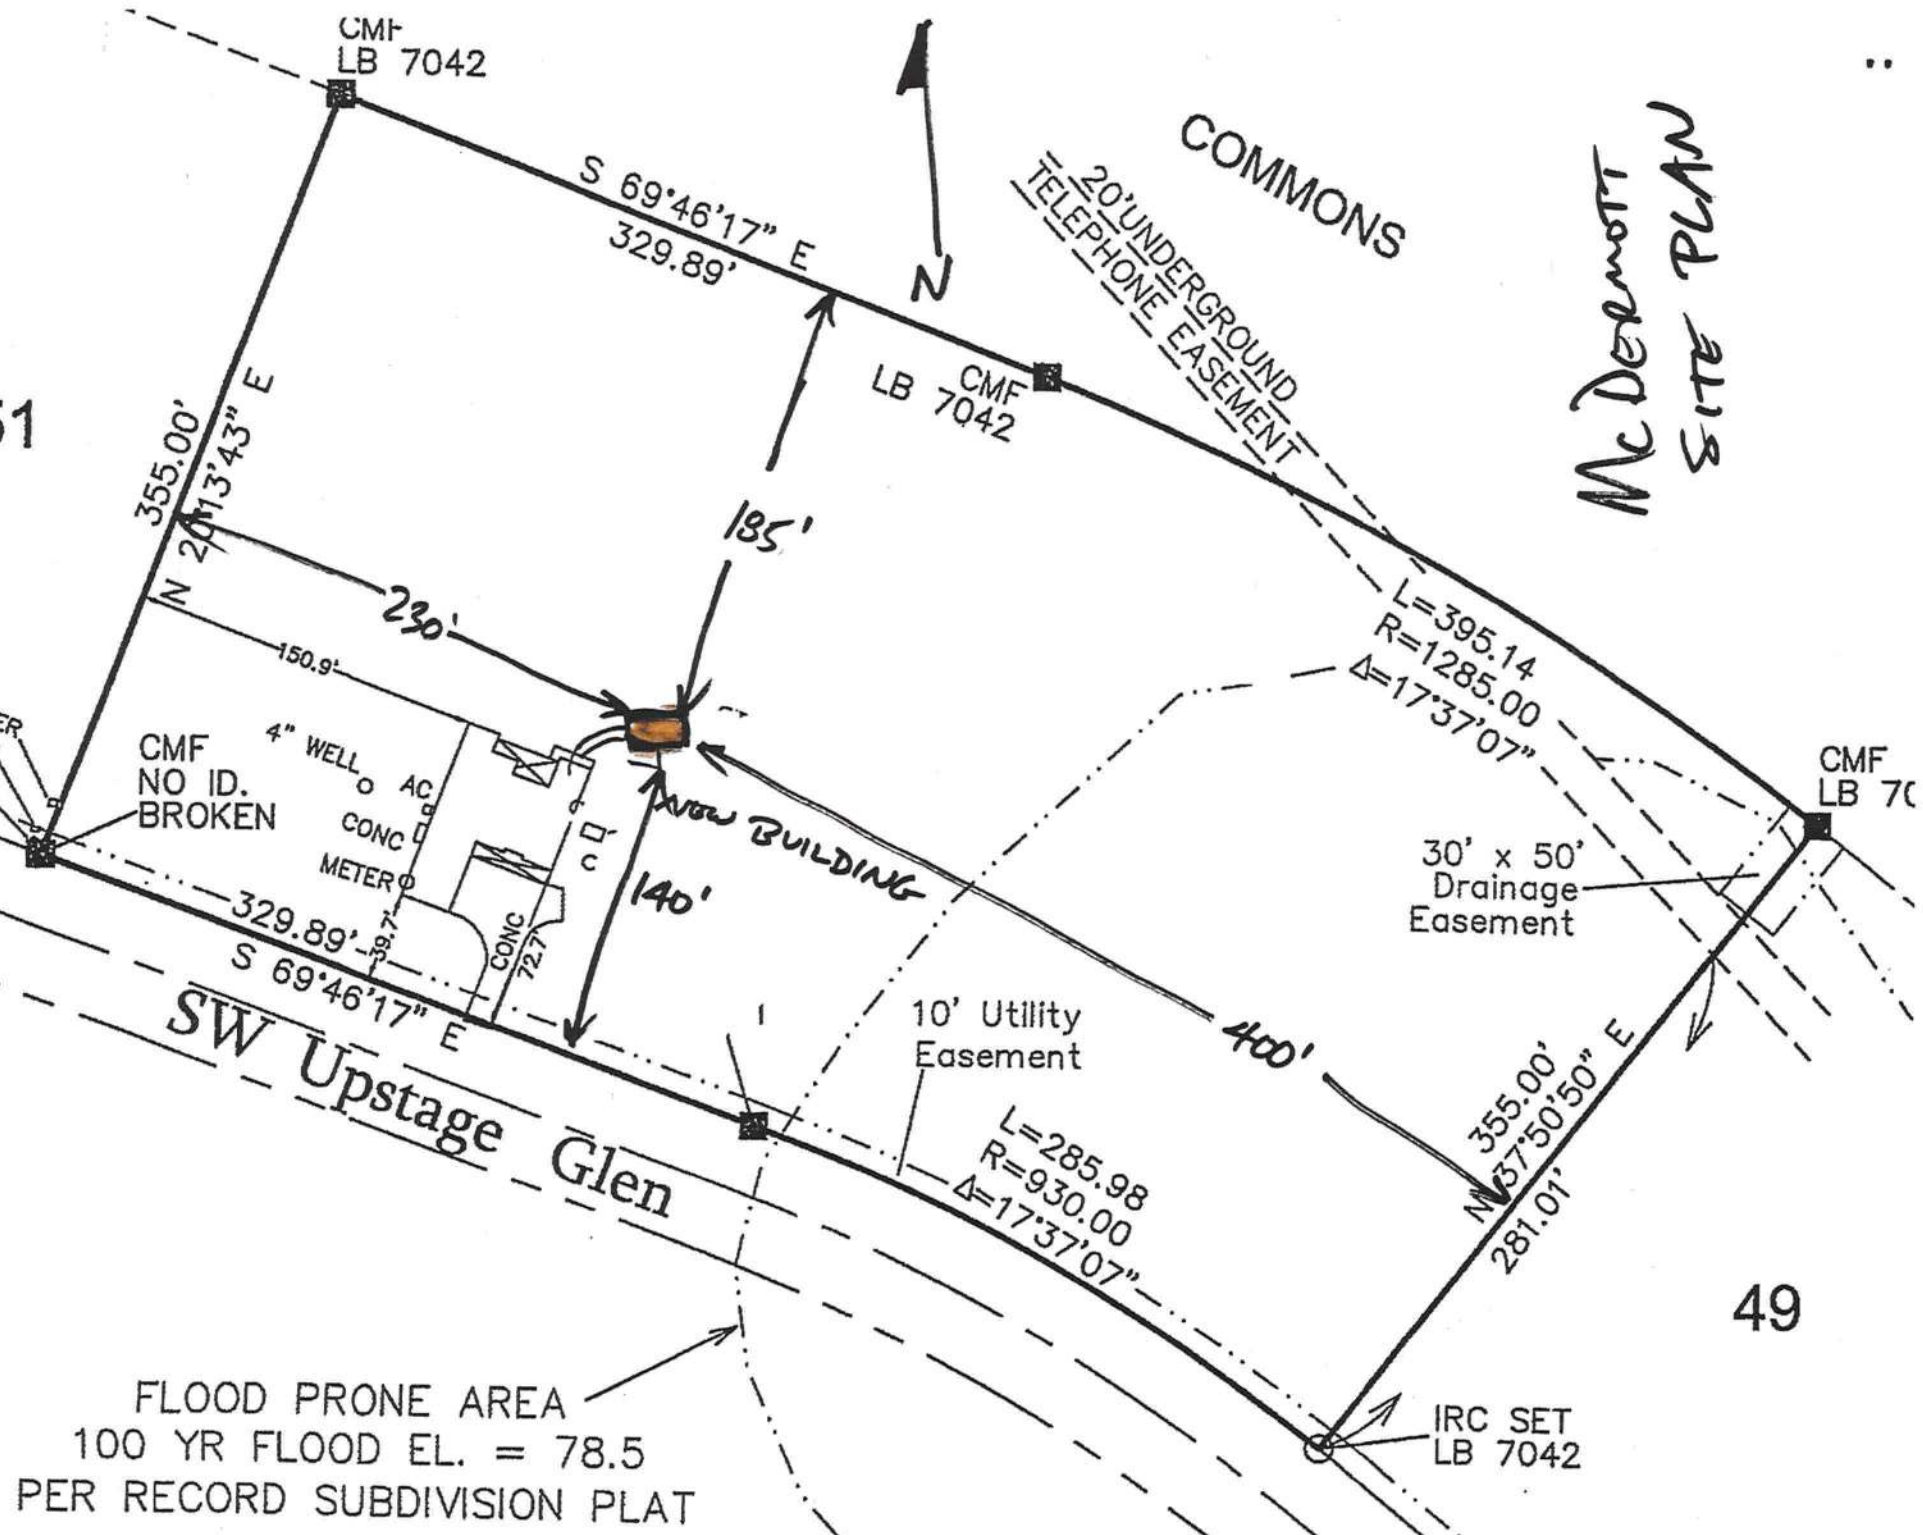

McDermott
SITE PLAN

