


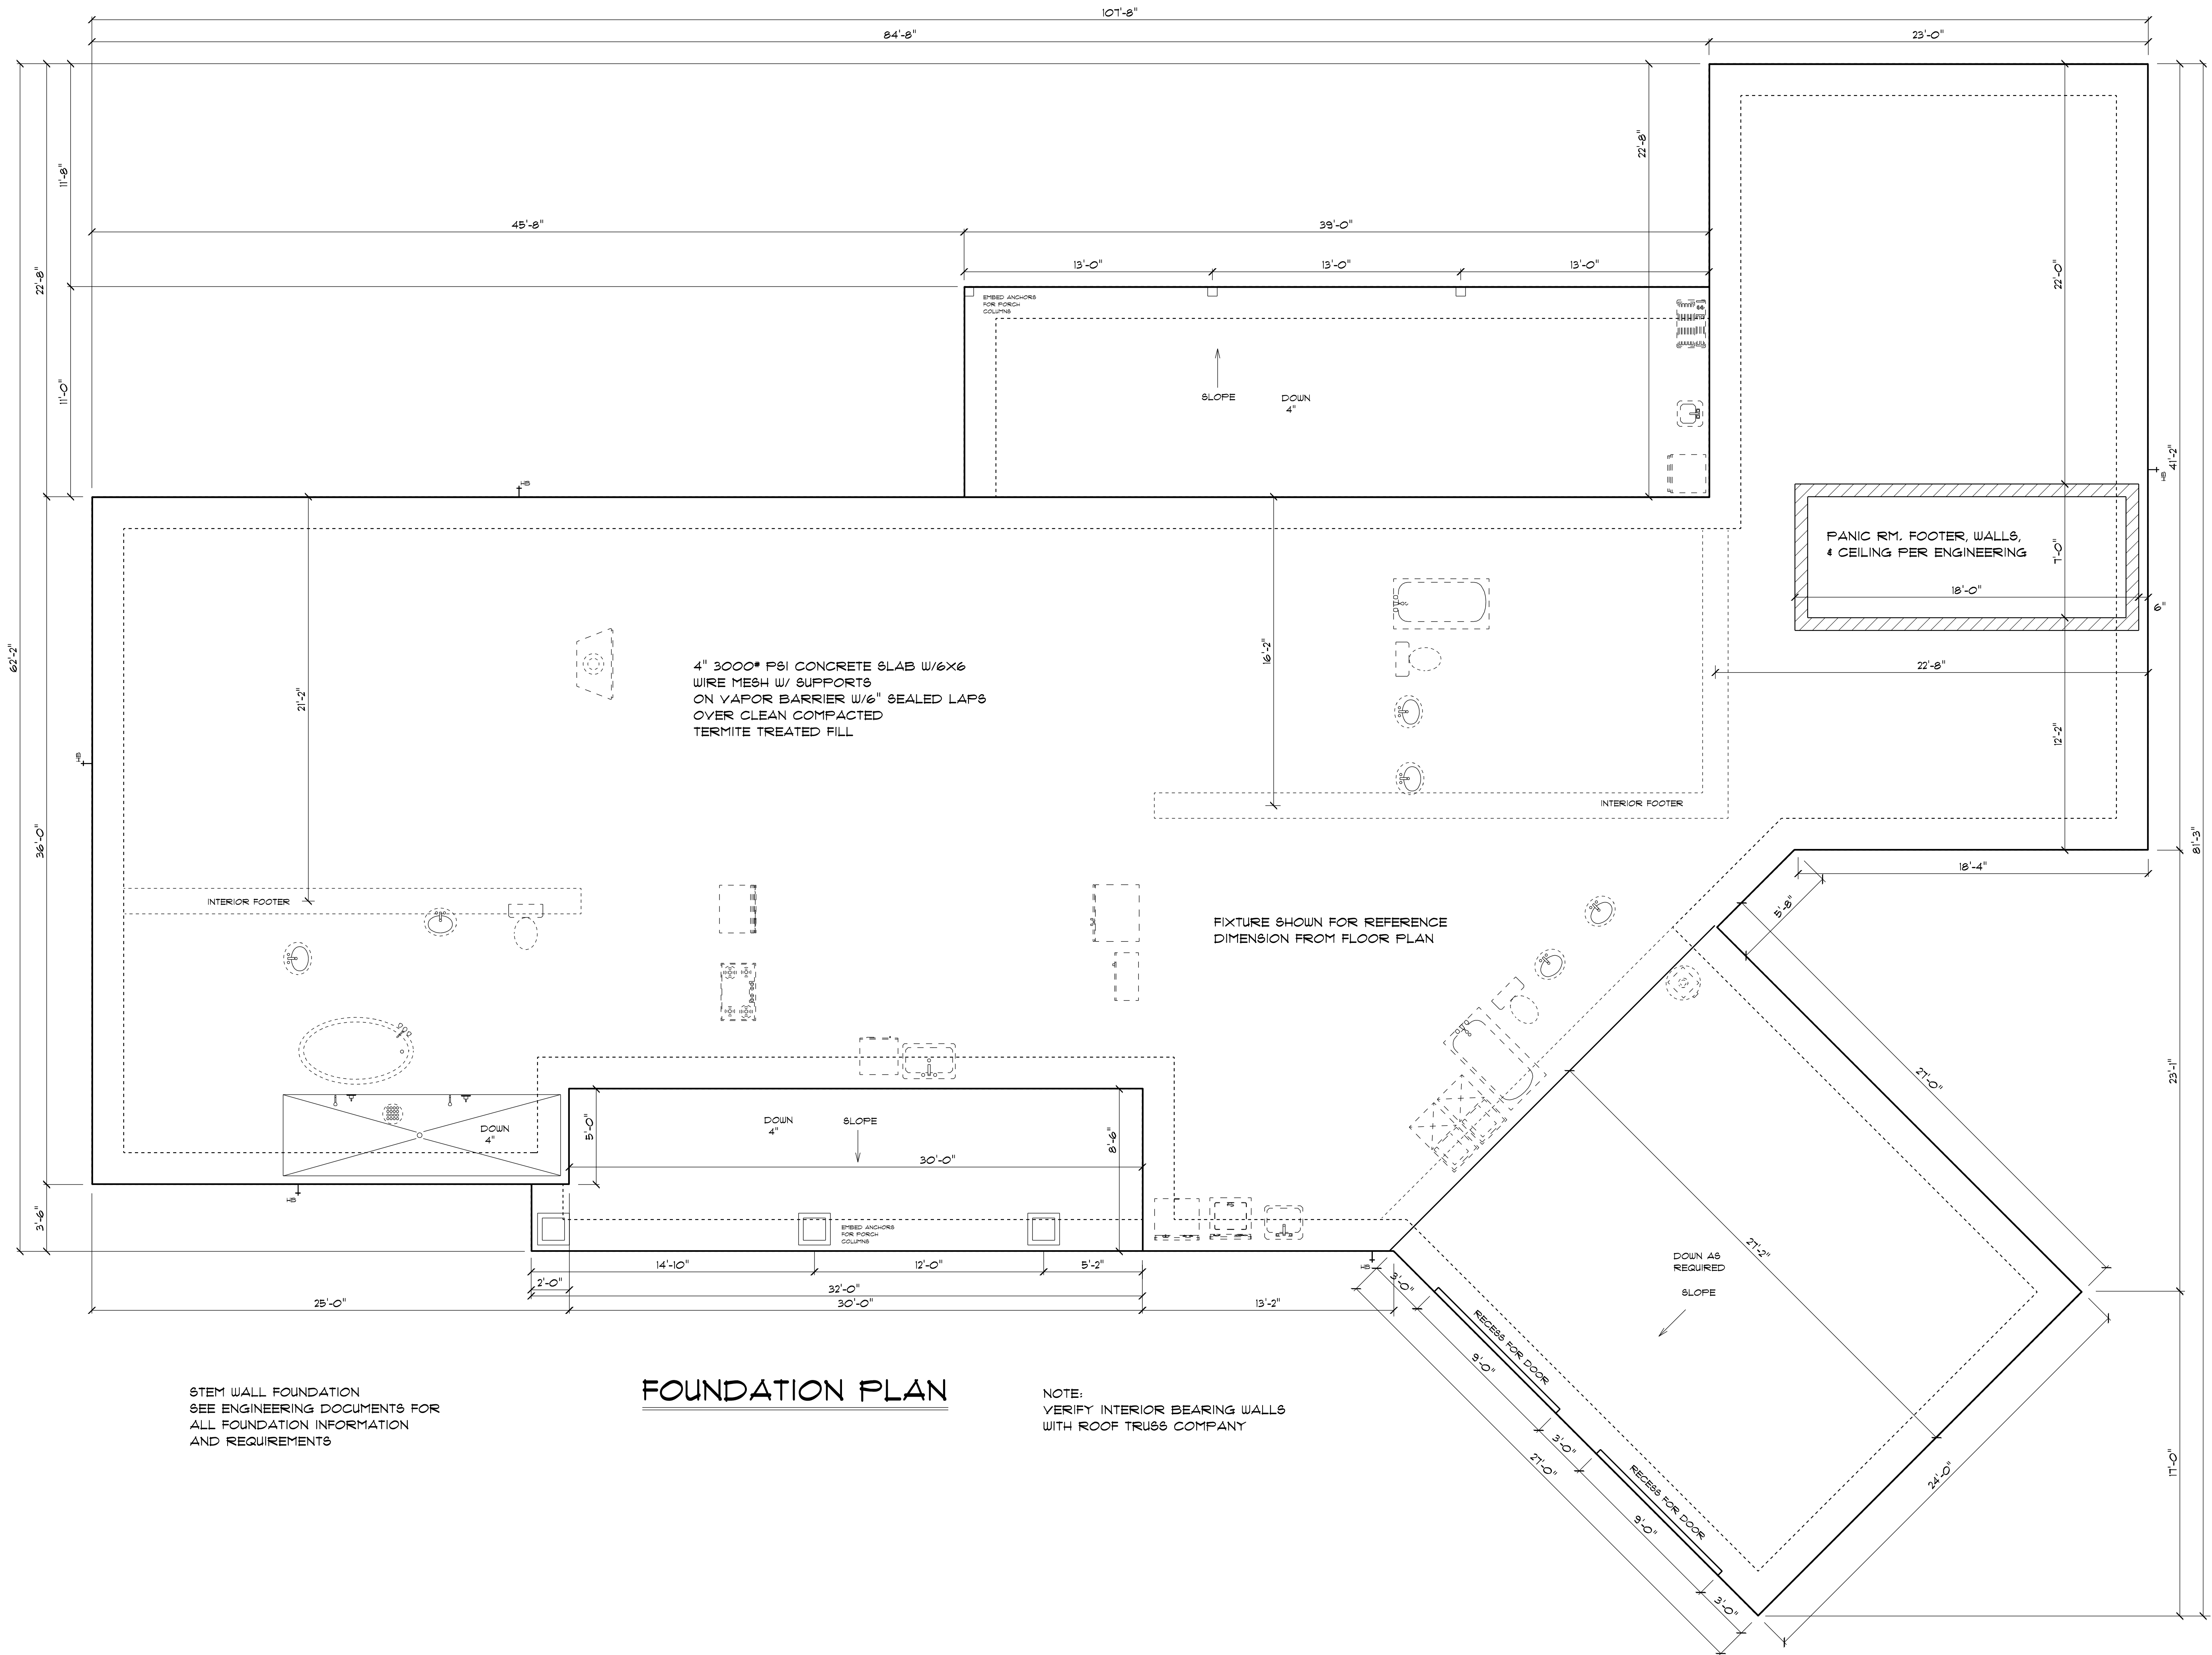

STEM WALL FOUNDATION
SEE ENGINEERING DOCUMENTS FOR
ALL FOUNDATION INFORMATION
AND REQUIREMENTS

FOUNDATION PLAN

NOTE:
VERIFY INTERIOR BEARING WALLS
WITH ROOF TRUSS COMPANY