

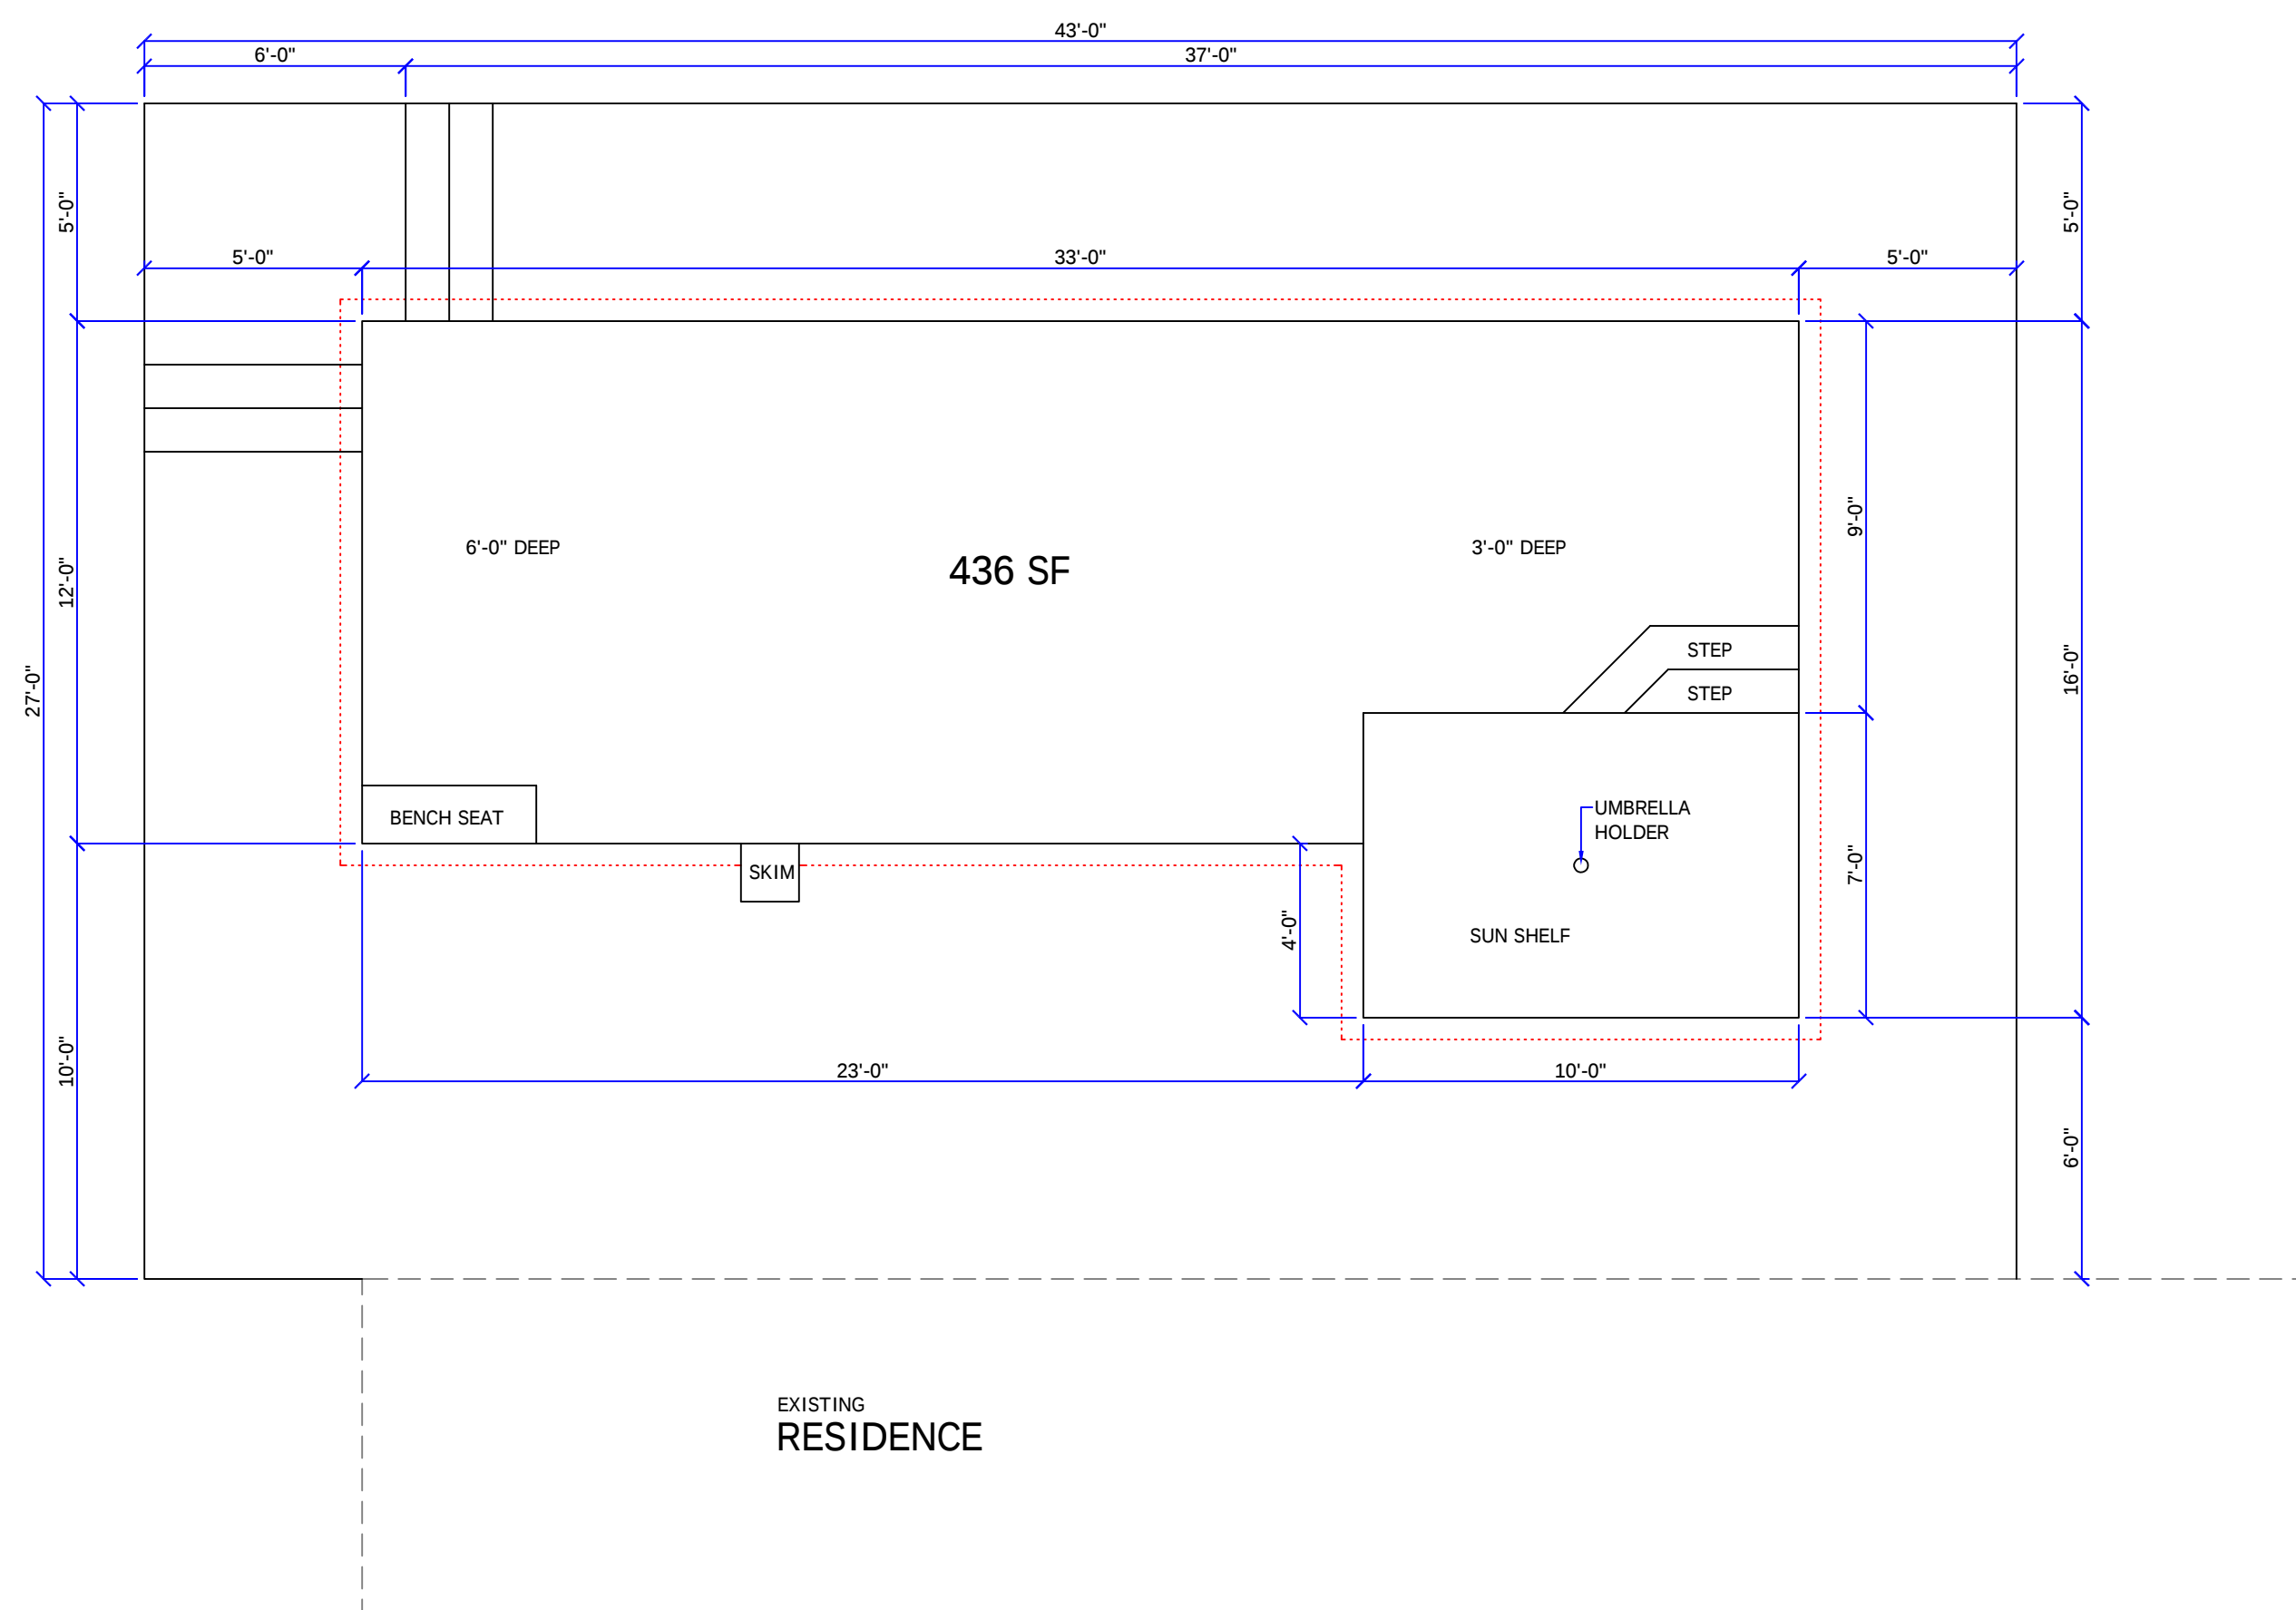









JOB NUMBER	2200494
------------	---------